



EXISTING GROUND FLOOR PLAN  
Scale 1:100

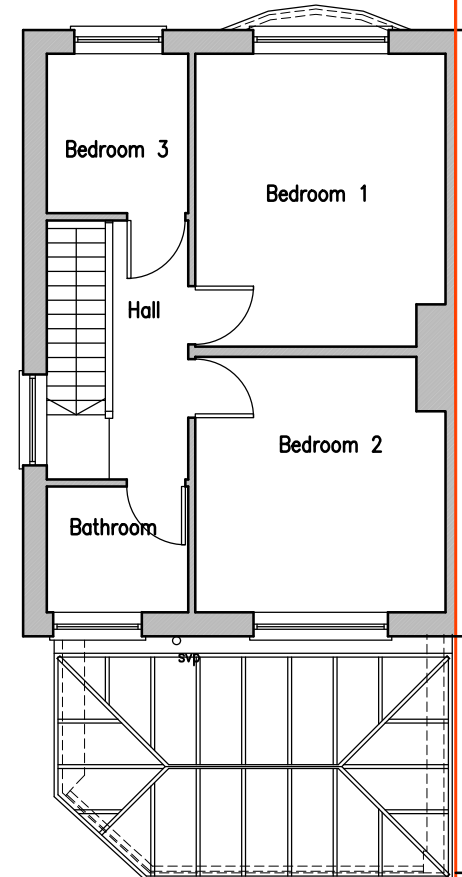

EXISTING FIRST FLOOR PLAN  
Scale 1:100

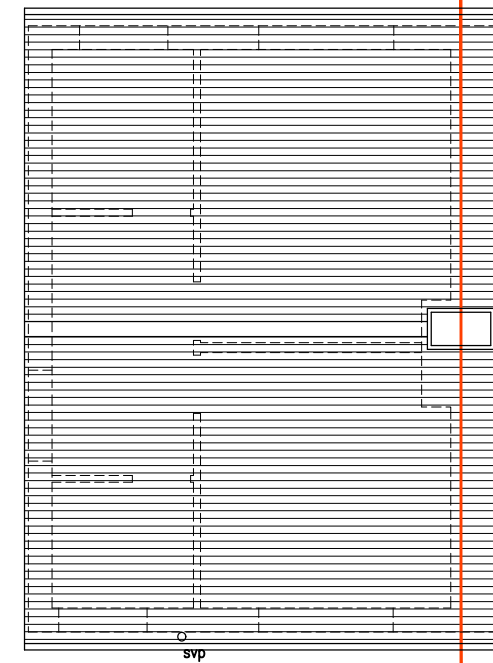

EXISTING ROOF PLAN  
Scale 1:100



LOCATION PLAN  
Scale 1:1250



Revisions

**T Joseph Associates Limited**  
Chartered Architect

13 Penshurst Green Bromley Kent BR2 9DG  
T 07968 714896 E info@tjosephassociates.co.uk W www.tjosephassociates.co.uk

Client:  
MR AND MRS ABEGUNDE

Project:  
39 CLARKBOURNE AVENUE GRAYS RM7 6ET - TWO STOREY  
SIDE AND SINGLE STOREY REAR EXTENSION

Title:  
EXISTING PLANS AND LOCATION PLAN

Project Ref. 2404	Drawing no: 01	Revision:	Date: FEB 2024
			Scale: 1:1250/100@A3

**PLANNING ISSUE**