




PROPOSED FRONT ELEVATION
Scale 1:100

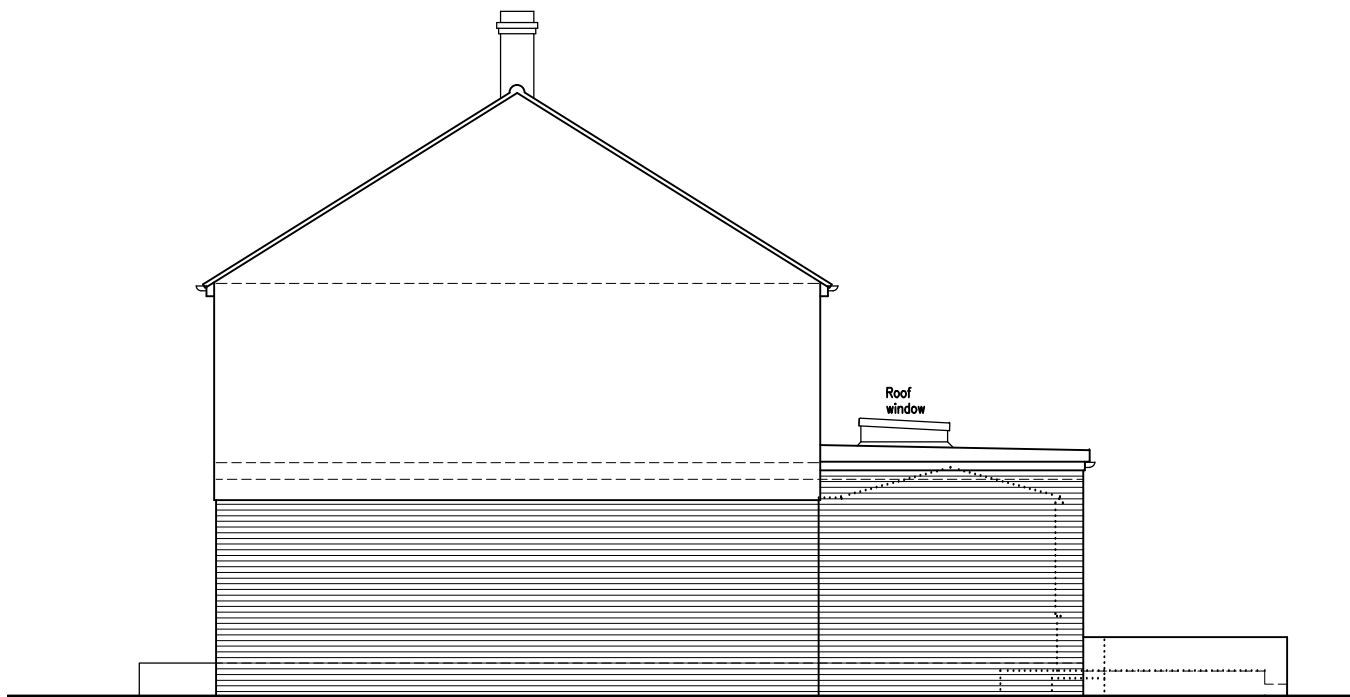

PROPOSED SIDE ELEVATION
Scale 1:100

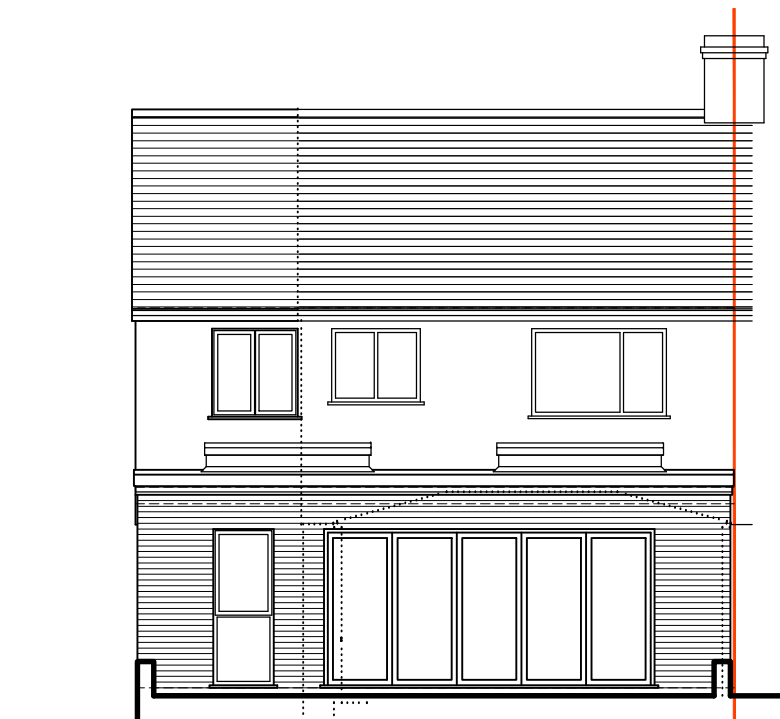

PROPOSED REAR ELEVATION
Scale 1:100

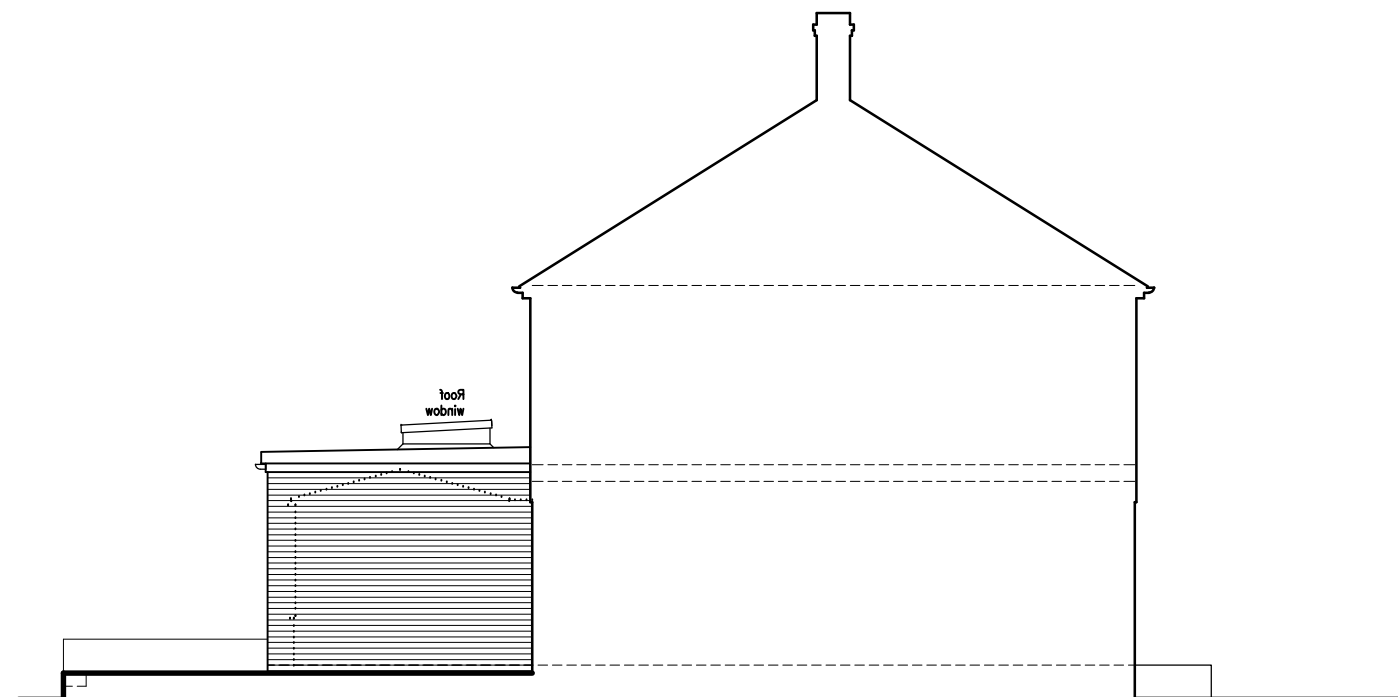

PROPOSED SIDE ELEVATION
Scale 1:100

Revisions

<p>T Joseph Associates Limited Chartered Architect</p> <p>13 Penshurst Green Bromley Kent BR2 9DG T 07968 714896 E info@tjosephassociates.co.uk W www.tjosephassociates.co.uk</p>	<p>Client: MR AND MRS ABEGUNDE</p>	<p>Title: PROPOSED ELEVATIONS</p>			
	<p>Project: 39 CLARKBOURNE AVENUE GRAYS RM7 6ET - TWO STOREY SIDE AND SINGLE STOREY REAR EXTENSION</p>	<p>Project Ref. 2404</p>	<p>Drawing no: 04</p>	<p>Revision:</p>	<p>Date: FEB 2024 Scale 1:100@A3</p>