




Existing External Elevation

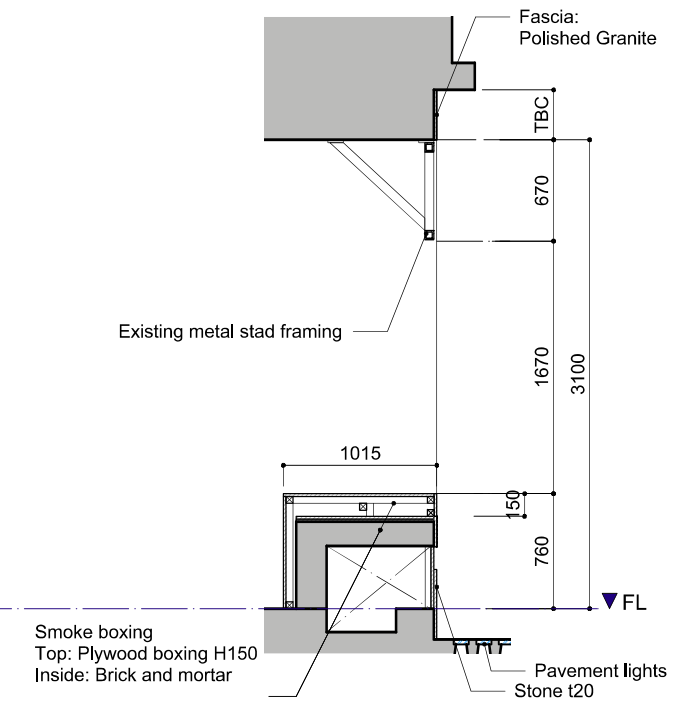

Section A

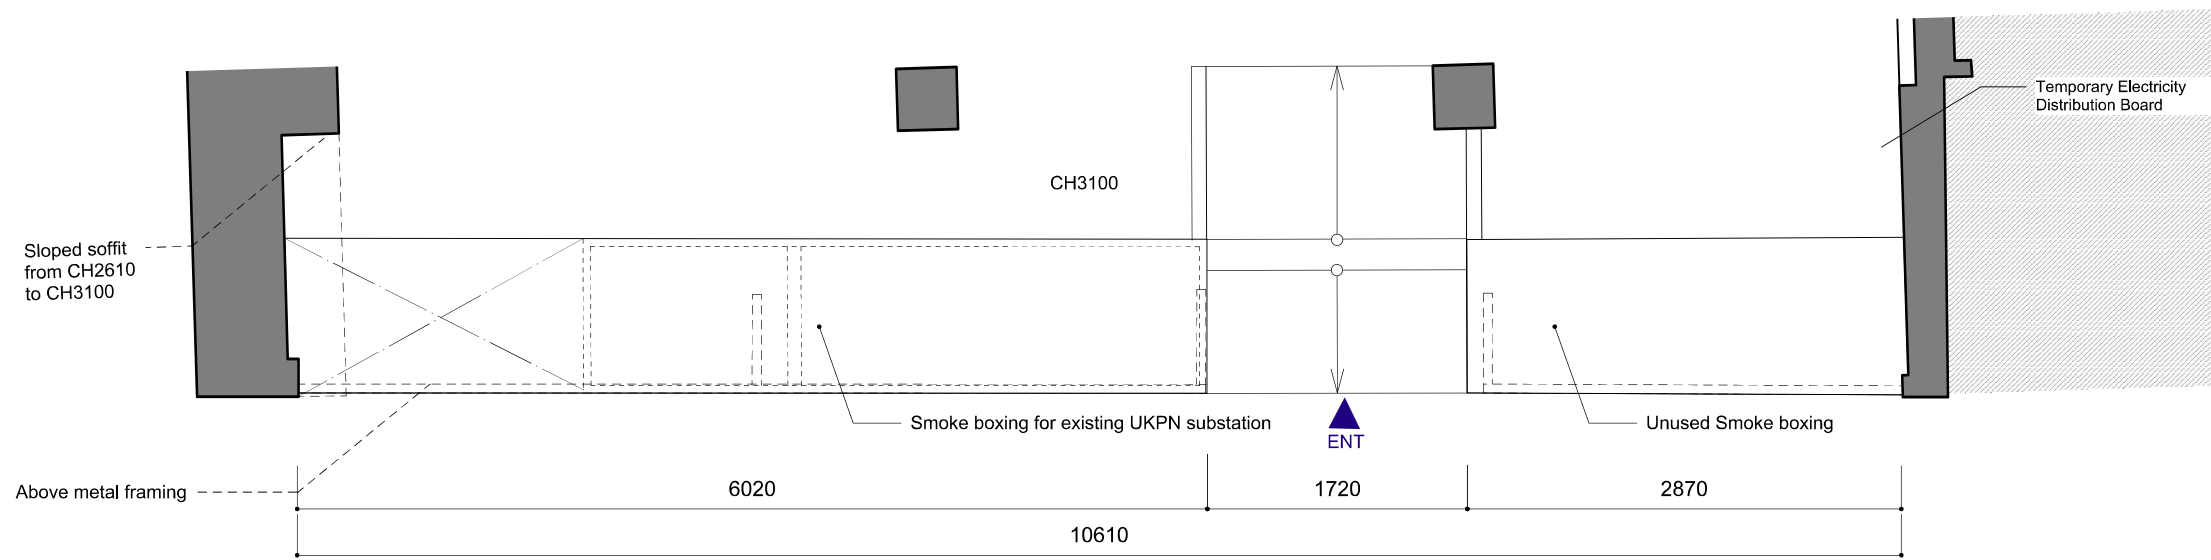

Existing Floor Plan

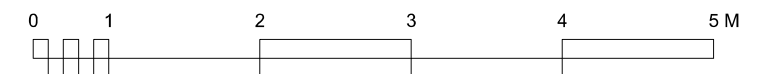

DO NOT SCALE THIS DRAWING. CONTRACTOR TO CHECK ALL DIMENSIONS ON SITE PRIOR TO CONSTRUCTION. ANY DISCREPANCIES TO BE IMMEDIATELY REPORTED TO CONTRACT ADMINISTRATOR. NO UNILATERAL ACTION TO BE TAKEN BY CONTRACTOR.

REV	DATE	DESCRIPTION
A	17 Mar 2023	Actual Drawings
B	31 Jan 2024	Issued

DEIK
 Unit D1B Up, Bounds Green Industrial Estate,
 Ringway, London N11 2UD
 Tel: 020 8368 0536
 Email: info@deik.co.uk
 www.deik.co.uk

CLIENT
 Kanpai Classic

JOB TITLE
 147-149 Wardour Street,
 Soho, London
 W1F 8WD

DRAWING TITLE
 Existing External Elevation

DRAWING STATUS


DRAWING SIZE
 1: 50@A3

DRAWING NUMBER
 A105


REVISION
 B

DRAWING BY
 AS


ISSUE DATE
 31/Jan/2024

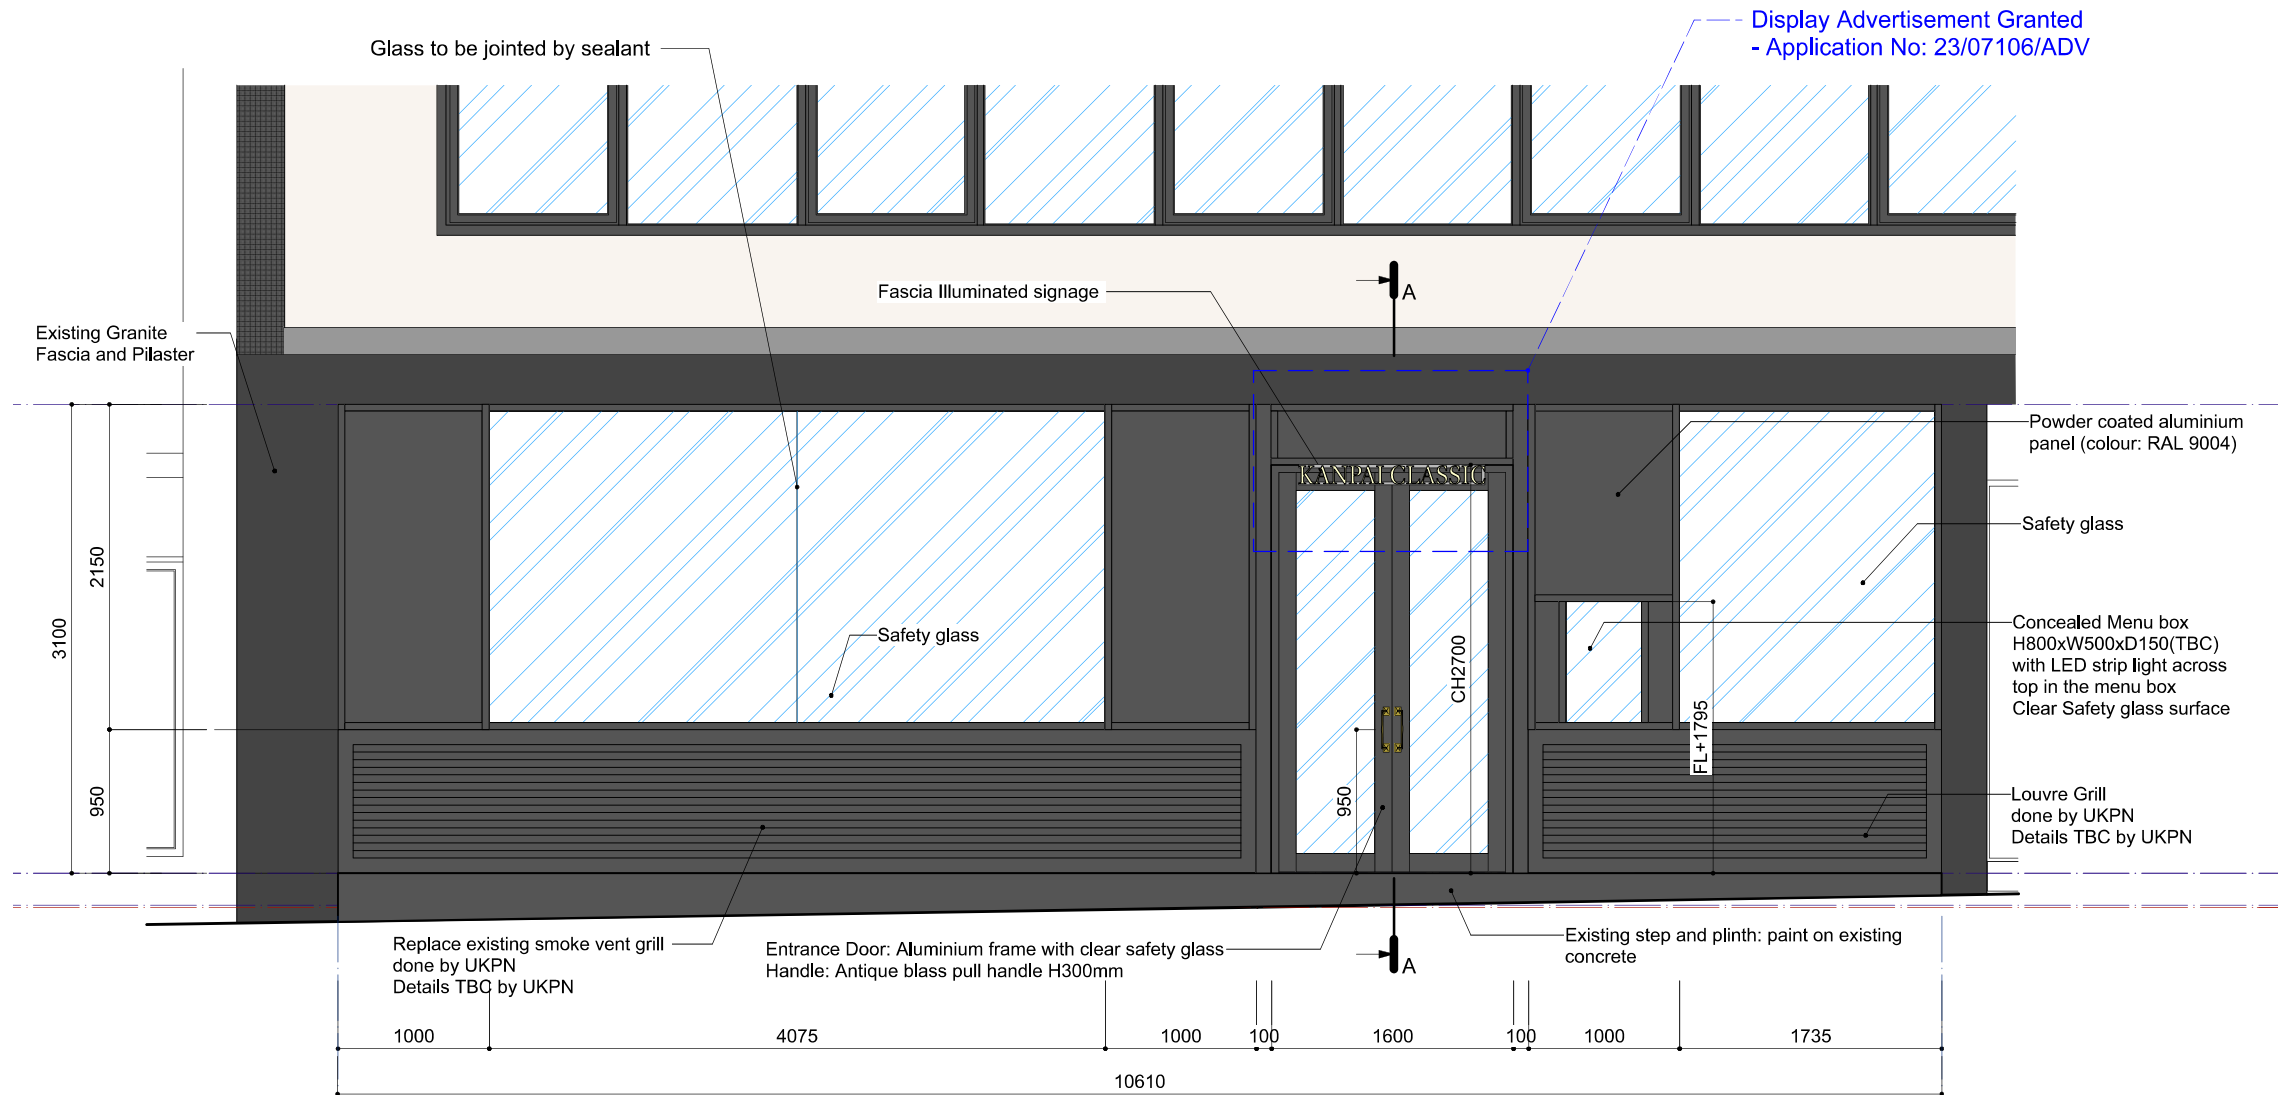


Proposed External Elevation

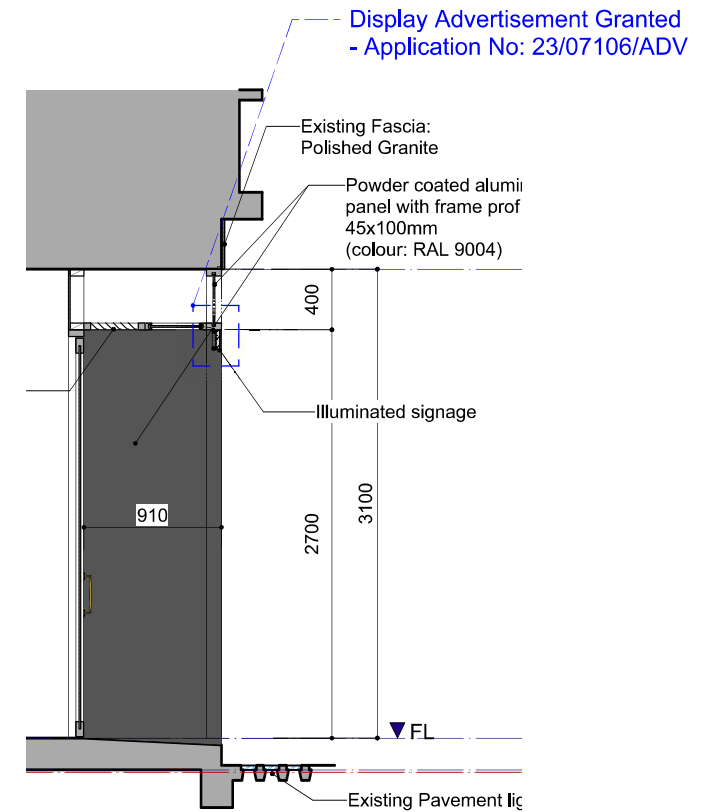

Section A

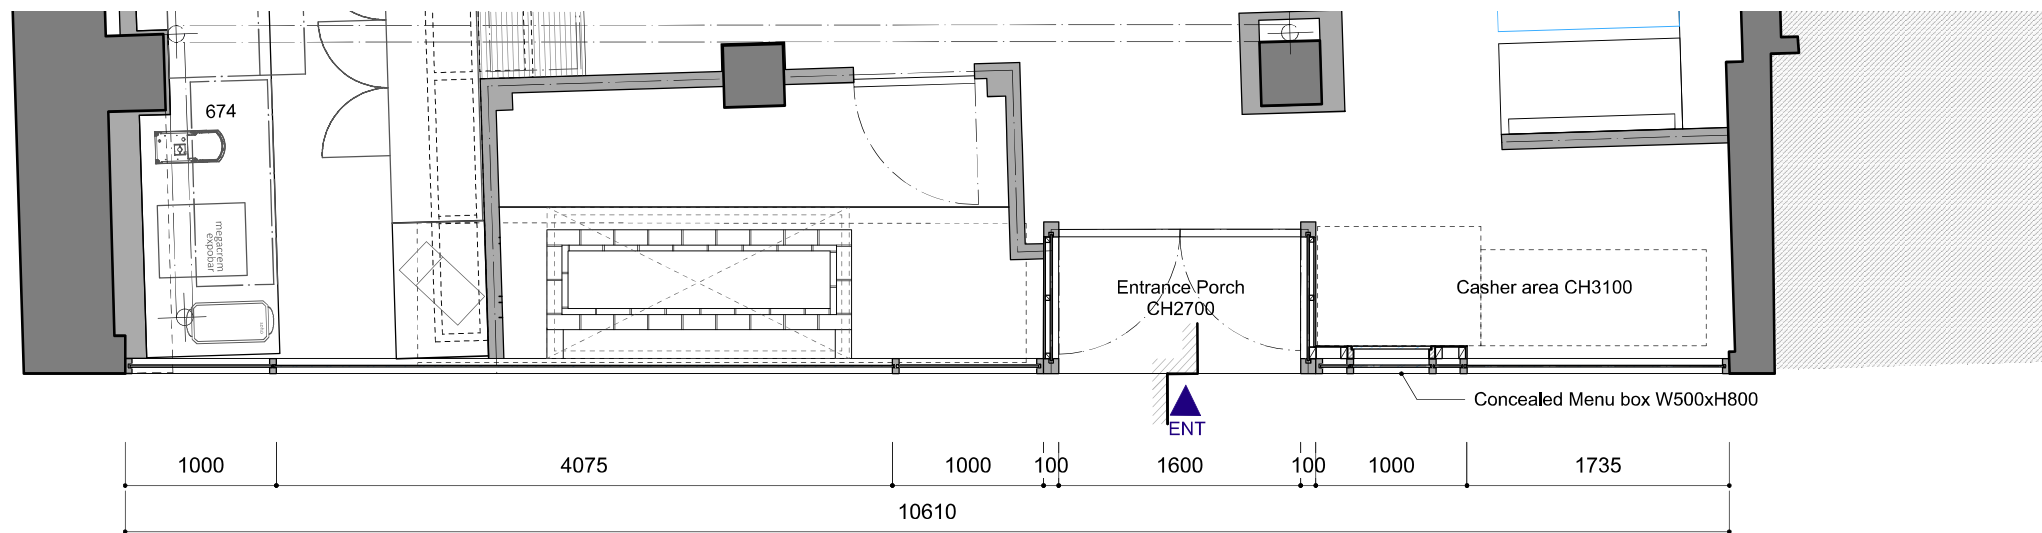

Proposed Floor Plan

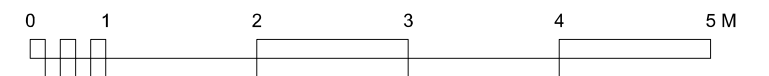

DO NOT SCALE THIS DRAWING. CONTRACTOR TO CHECK ALL DIMENSIONS ON SITE PRIOR TO CONSTRUCTION. ANY DISCREPANCIES TO BE IMMEDIATELY REPORTED TO CONTRACT ADMINISTRATOR. NO UNILATERAL ACTION TO BE TAKEN BY CONTRACTOR.

REV	DATE	DESCRIPTION
A	17 Mar 2023	Actual Drawings
B	09 Oct 2023	Issued
C	10 Jan 2024	Issued
D	29 Jan 2024	Issued
E	31 Jan 2024	Issued

DEIK
 Unit D1B Up, Bounds Green Industrial Estate,
 Ringway, London N11 2UD
 Tel: 020 8368 0536
 Email: info@deik.co.uk
 www.deik.co.uk

CLIENT
Kanpai Classic

JOB TITLE
 147-149 Wardour Street,
 Soho, London
 W1F 8WD

DRAWING TITLE
Proposed External Elevation

DRAWING STATUS

DRAWING SIZE
 1: 50@A3

DRAWING NUMBER
A105

REVISION
E

DRAWING BY
AS

ISSUE DATE
31/Jan/2024