




Floor area - 178m²

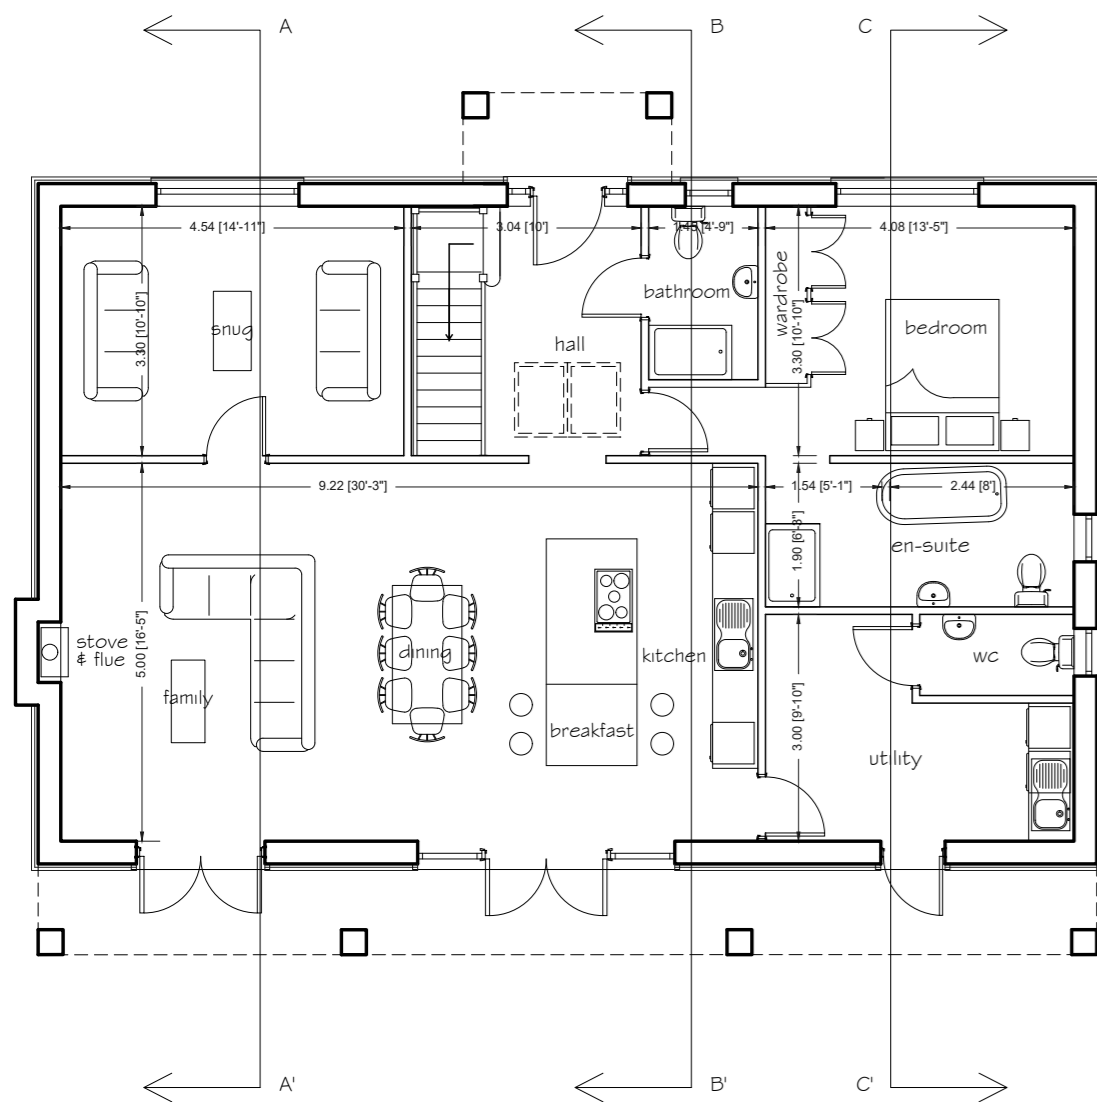

PROPOSED GROUND FLOOR PLAN

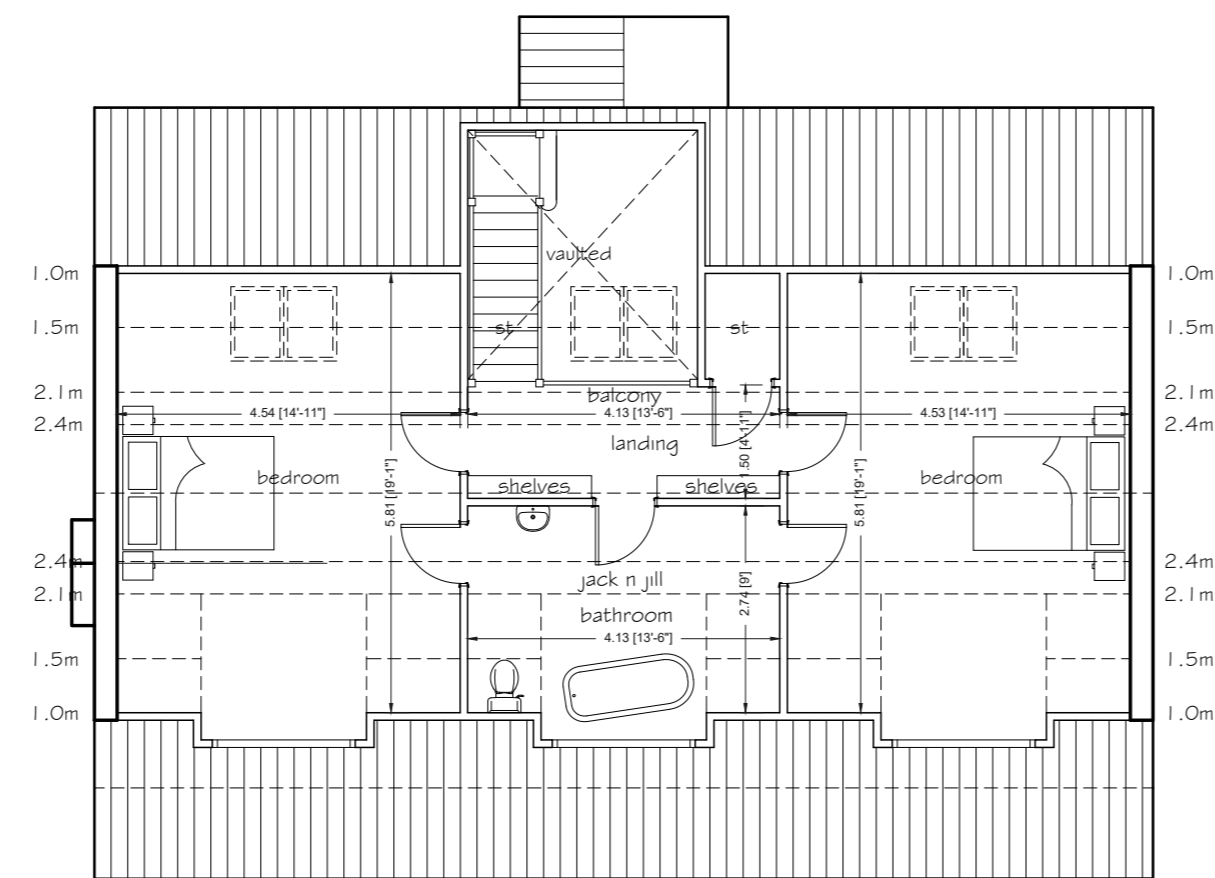

PROPOSED FIRST FLOOR PLAN

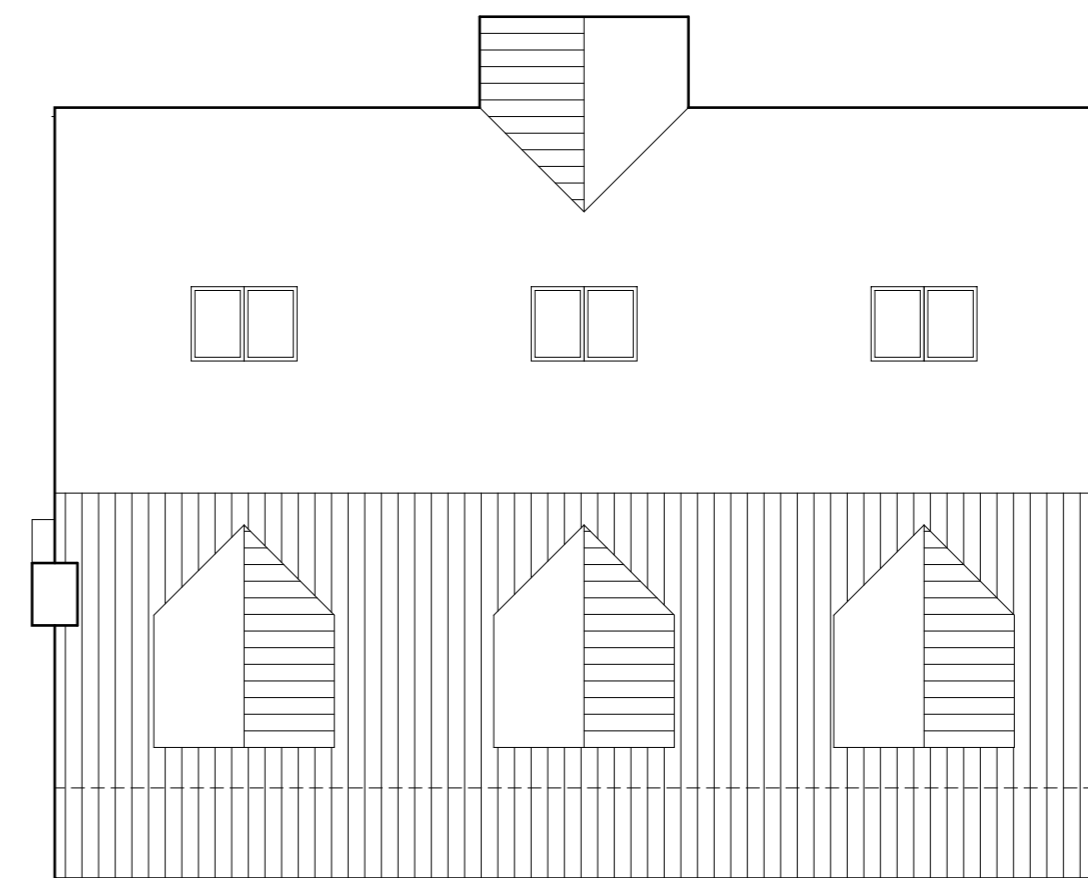

PROPOSED ROOF PLAN

ARCHITEK
DESIGN & PLANNING

Site at Grange Road
West Cowick
Proposed Floor Plans

Scale 1:100 @ A2

Date 12.12.23

Drawn sc

ARCHITEK DESIGN & PLANNING
t - 07881 554676
e - info@architekdesignandplanning.co.uk
w - www.architekdesignandplanning.co.uk

Drawing No. Revision

ADP23/P131/03