



Existing Front Elevation -1:100 A1



Existing Side Elevation



Existing Rear Elevation




Proposed Front Elevation -1:100 A1



Proposed Side Elevation



Proposed Rear Elevation

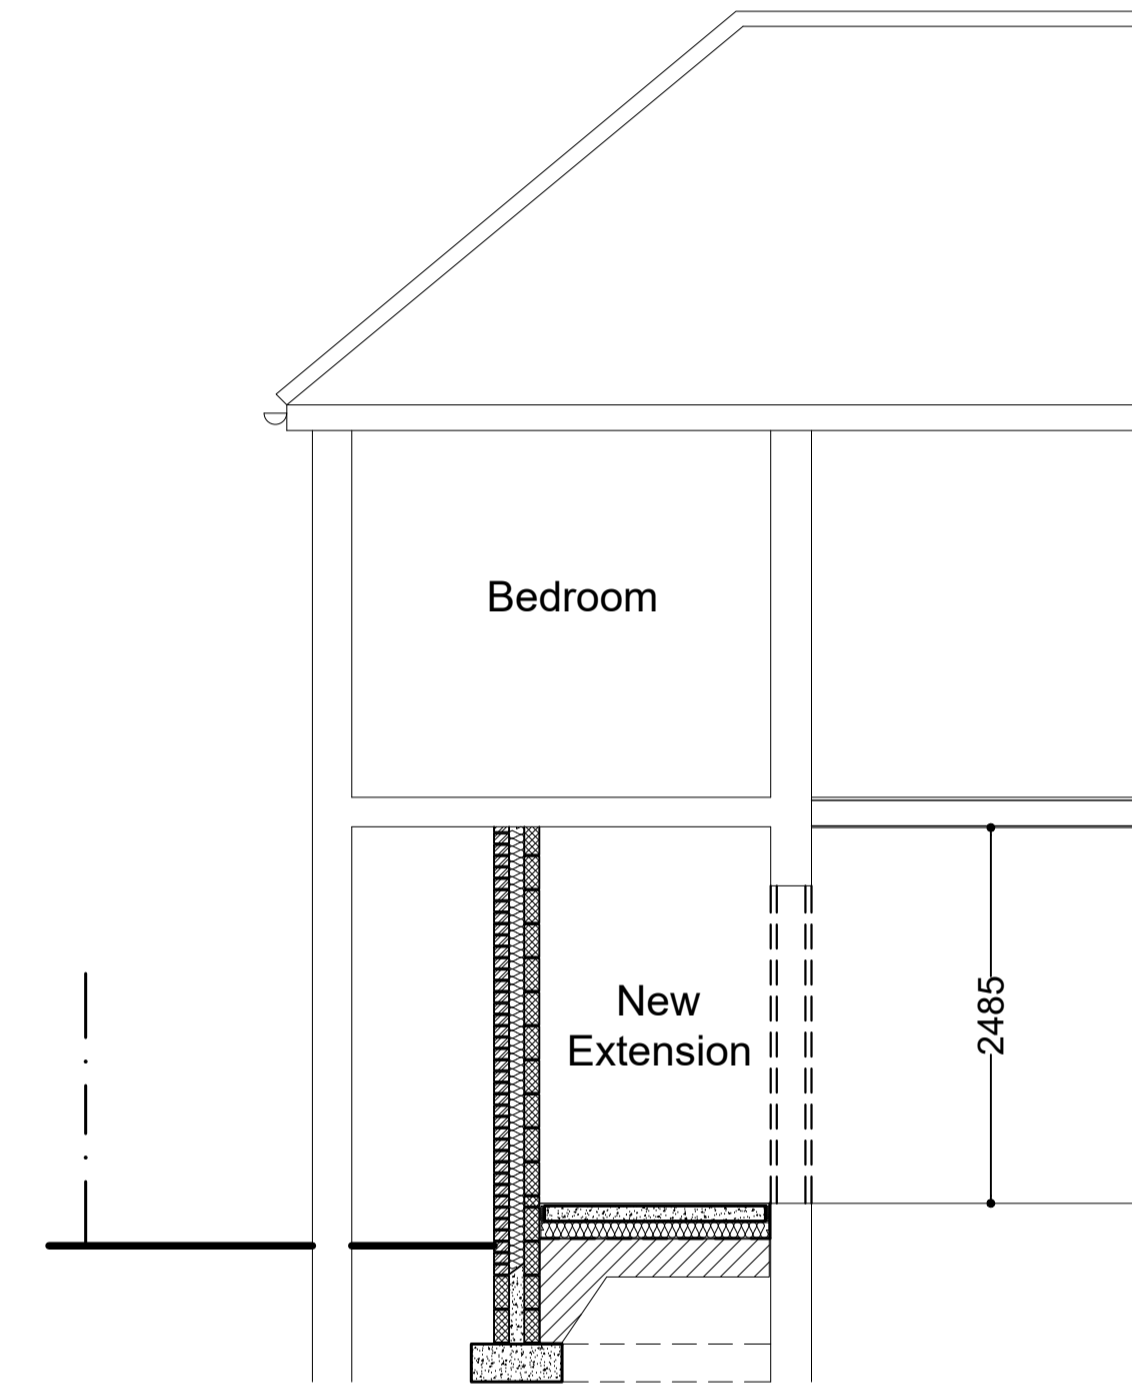


Proposed Draft Section A-A -1:50 A1

**NOTE**  
DRAWINGS TO BE SUBMITTED TO BUILDING CONTROL,  
TO AWAIT BUILDING CONTROL COMMENTS / APPROVAL


**NOTE**  
CONTRACTOR IS TO UNDERTAKE A TRIAL HOLE FOR  
INSPECTION TO CONFIRM FOUNDATION DESIGN PRIOR  
TO ANY COMMENCEMENT OF WORKS ON SITE

**NOTE**  
CLIENT TO ENSURE THAT ALL RELEVANT PARTY WALL  
ACT NOTIFICATIONS ARE IN PLACE PRIOR TO THE  
COMMENCEMENT OF WORKS ON SITE

**Private sewers & Lateral Drainage**  
On commencement of building works a thorough investigation  
of drainage should be undertaken on site to establish if any  
Private sewers & Lateral Drainage owned by the Local  
Sewerage Undertake (Yorkshire Water) will be affected by the  
proposed building work

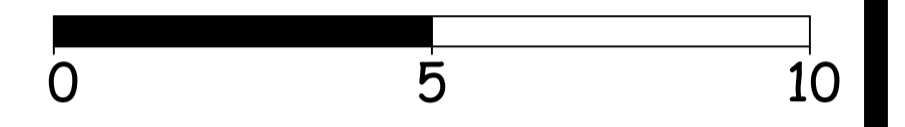

Scale Bar - 1:100

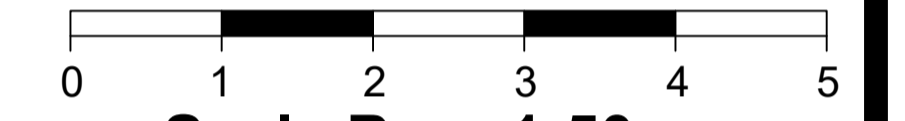

Scale Bar - 1:50



195 Holderness Road, Hull, HU8 8TA  
Tel: 01482 707499 Mob: 07402 070779

CLIENT  
**Mr S White**  
15 Park Walk  
Anlaby  
East Yorkshire  
HU4 7QA


JOB TITLE  
**Proposed Single Storey Side  
Extension To Carport**

DWG. TITLE  
**Existing & Proposed Floor Plans  
and Elevations**


SCALE <b>1:50 1:100</b>	DRN <b>TP</b>
----------------------------	------------------

DATE	ALTERATION	BY	REV

DWG. NUMBER <b>N2767-24-01</b>	DATE <b>Feb 24</b>	REV <b>-</b>
-----------------------------------	-----------------------	-----------------

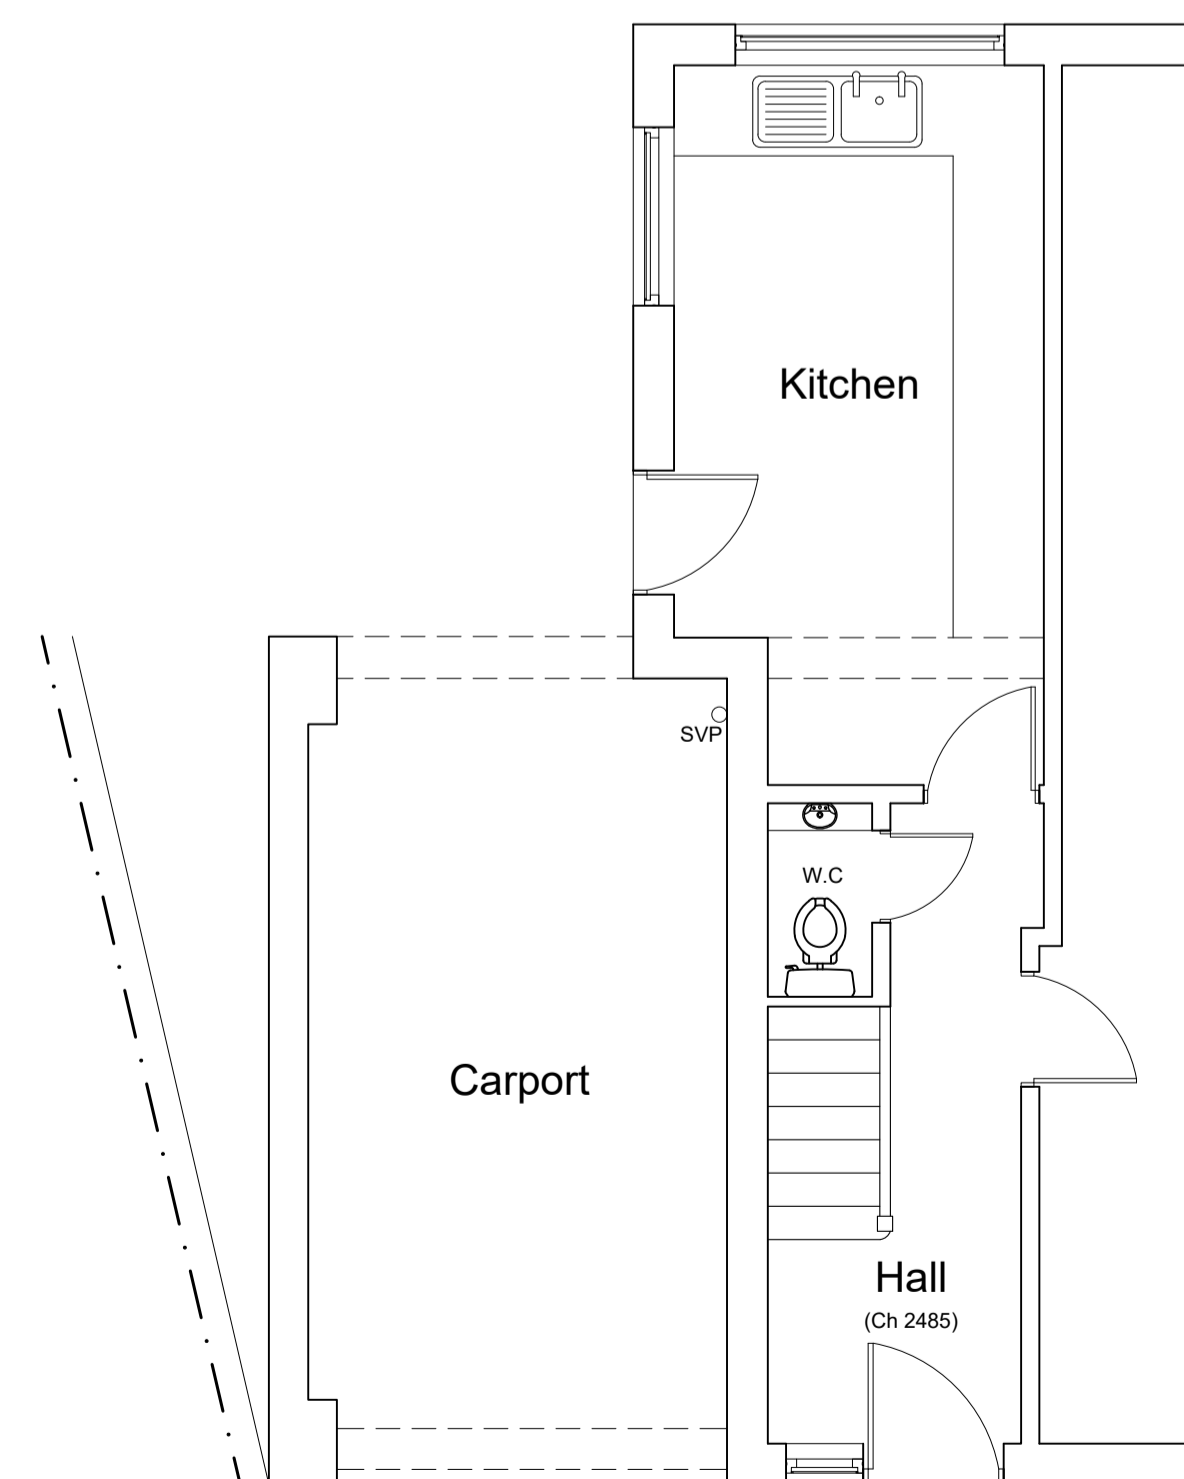

Existing Ground Floor Plan -1:50 A1

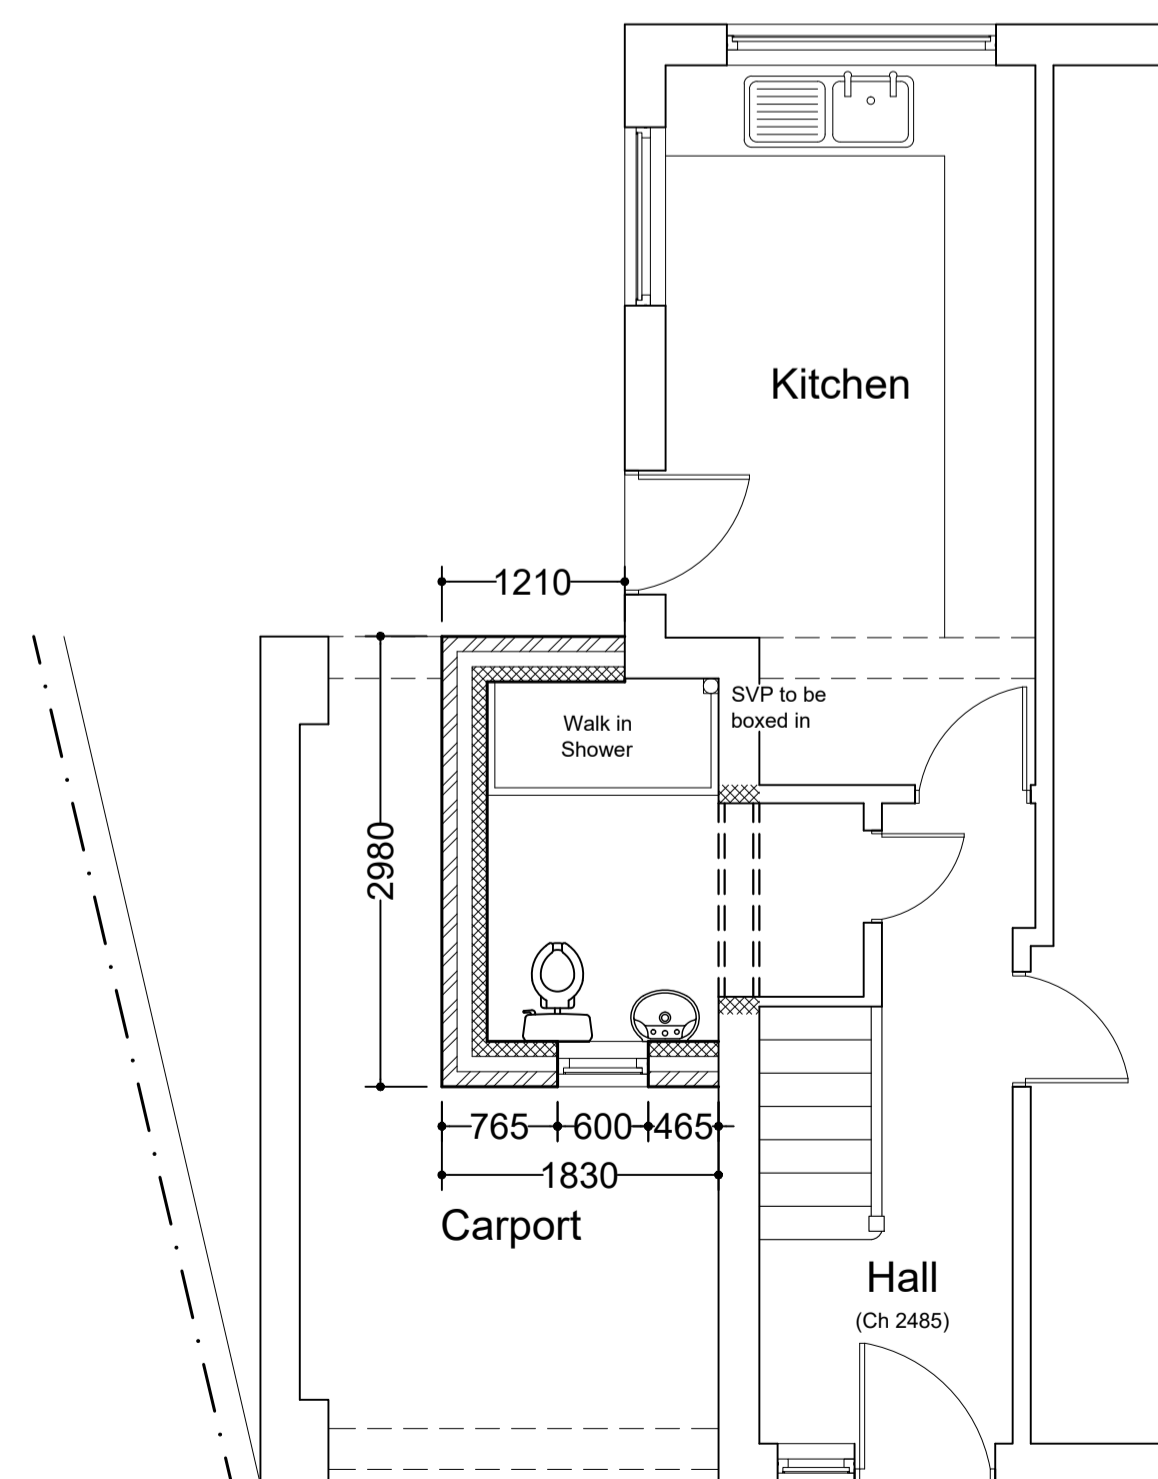

Proposed Ground Floor Plan -1:50 A1