





**PART FRONT WEST ELEVATION**  
EXISTING - SCALE 1:50

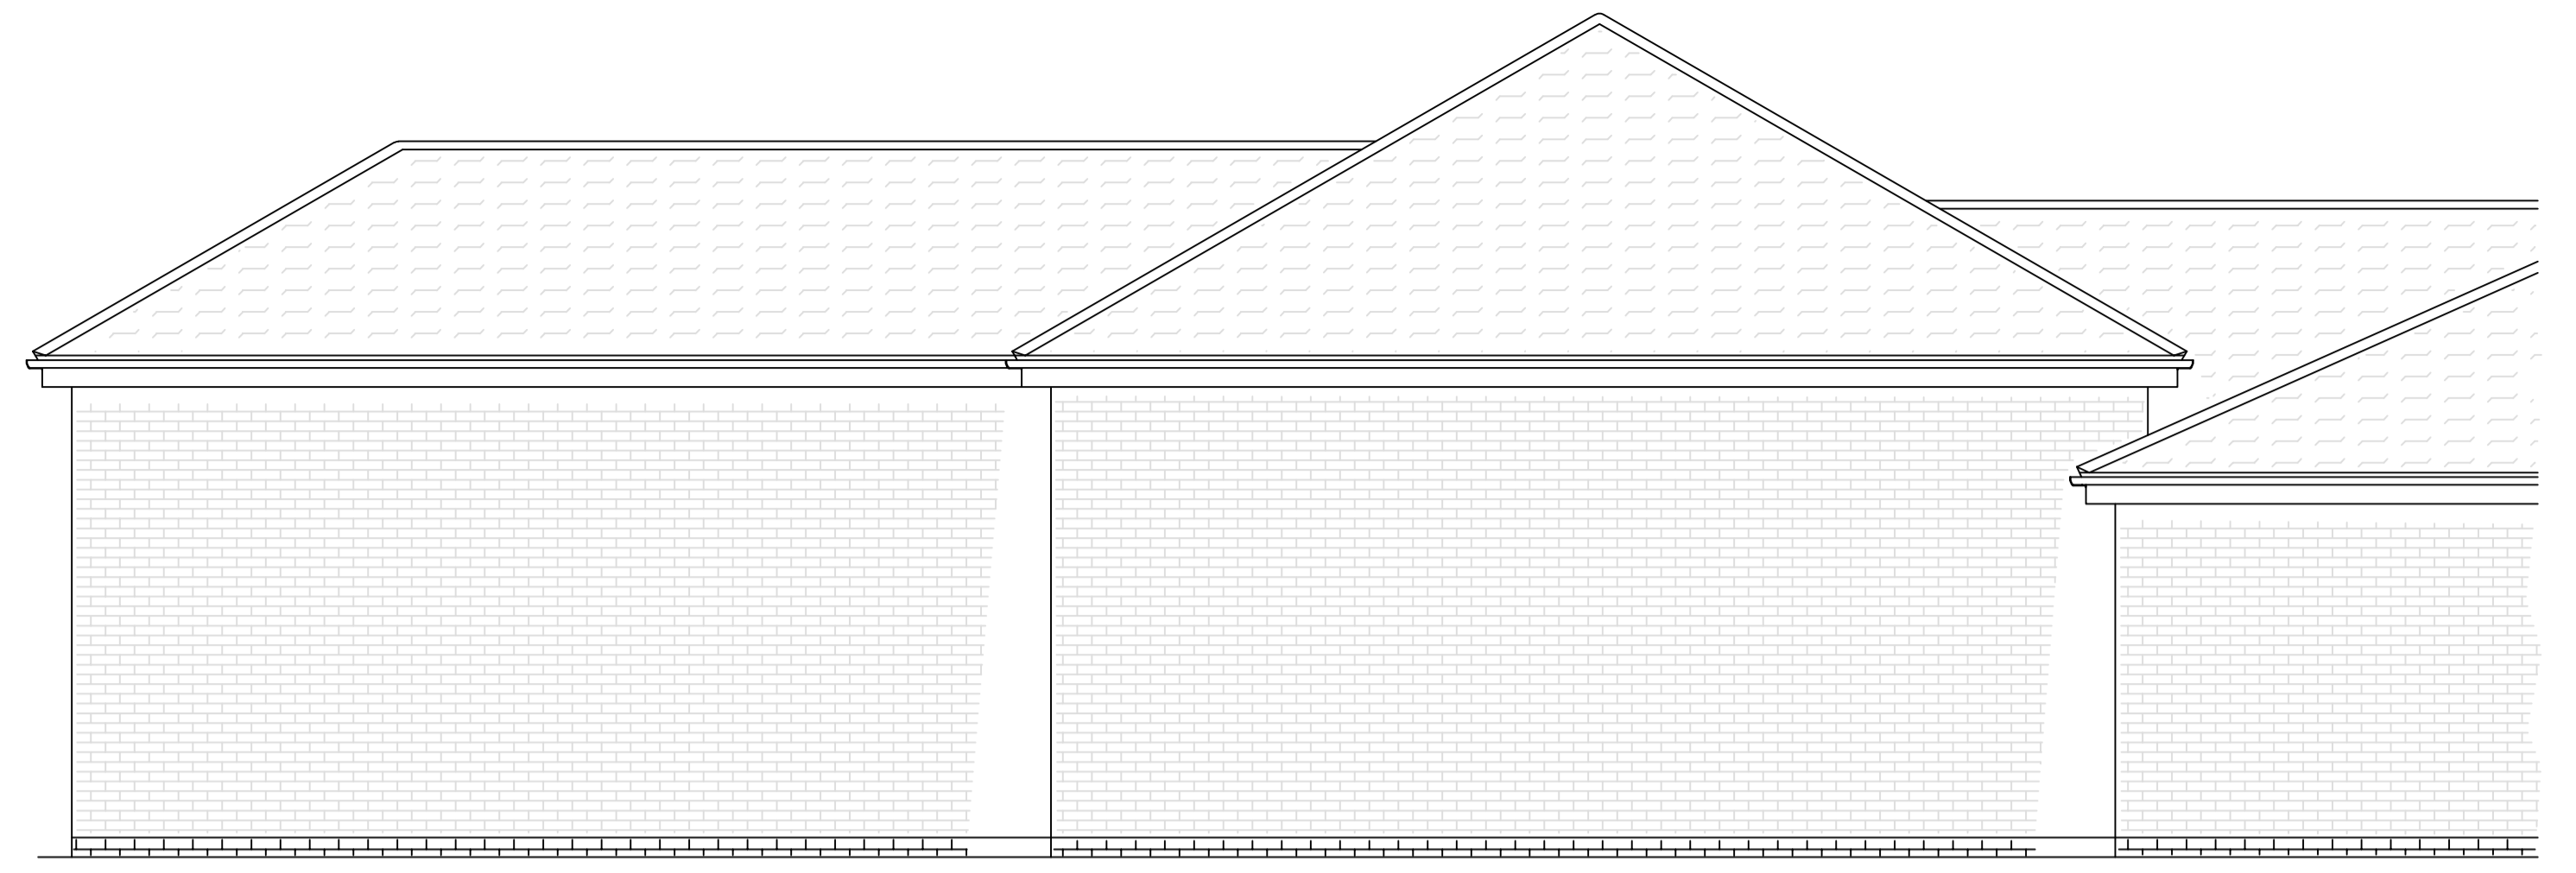


**PART REAR EAST ELEVATION**  
EXISTING - SCALE 1:50

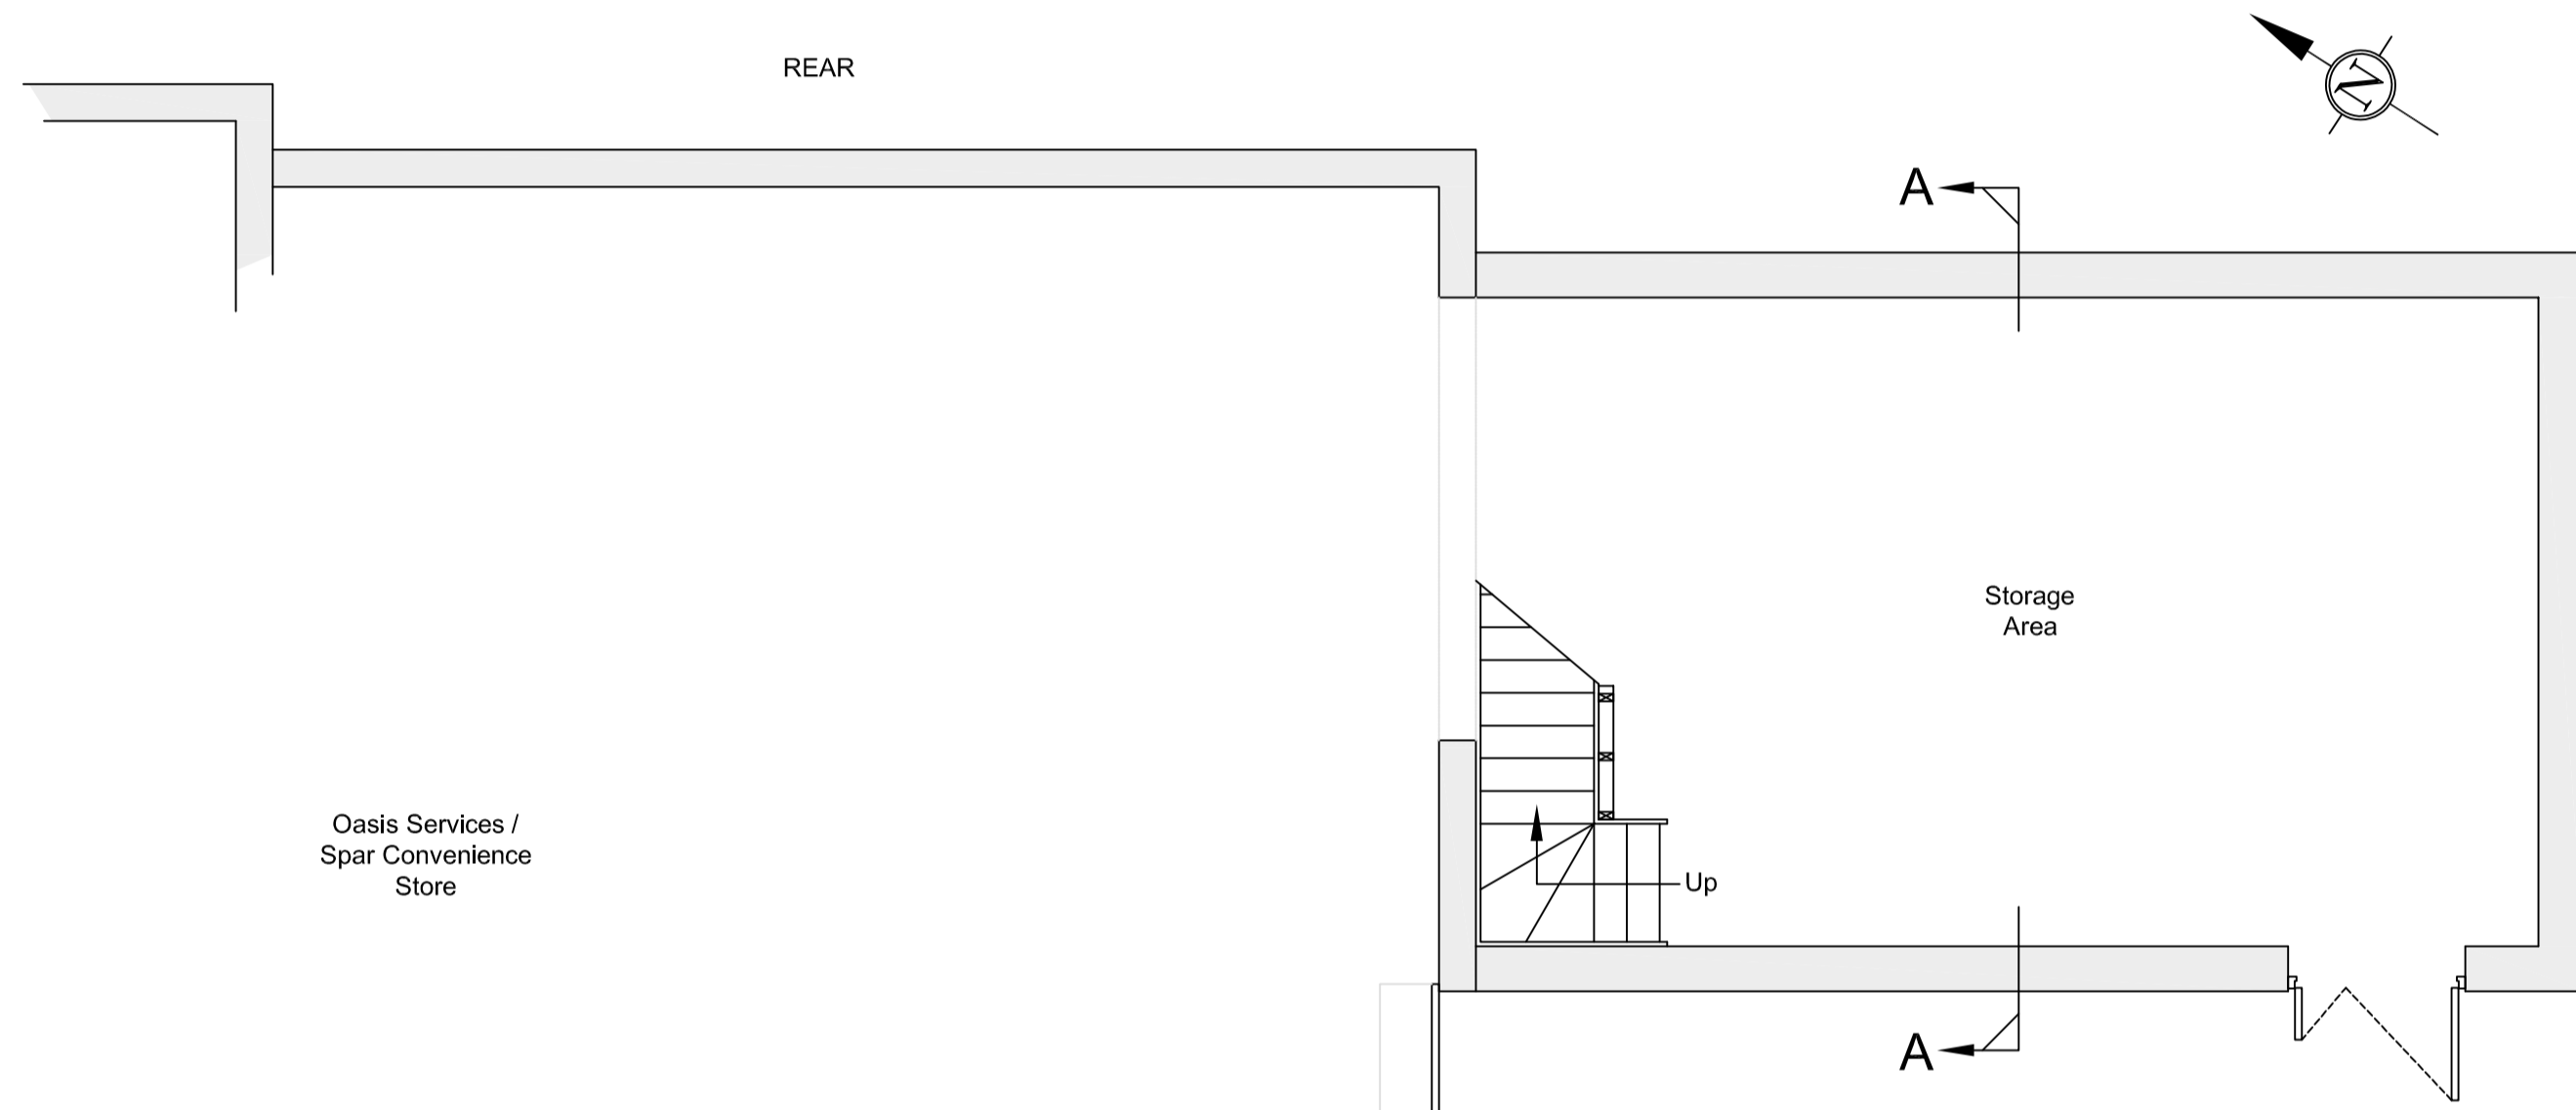



**PART GROUND FLOOR LAYOUT PLAN**  
EXISTING - SCALE 1:50

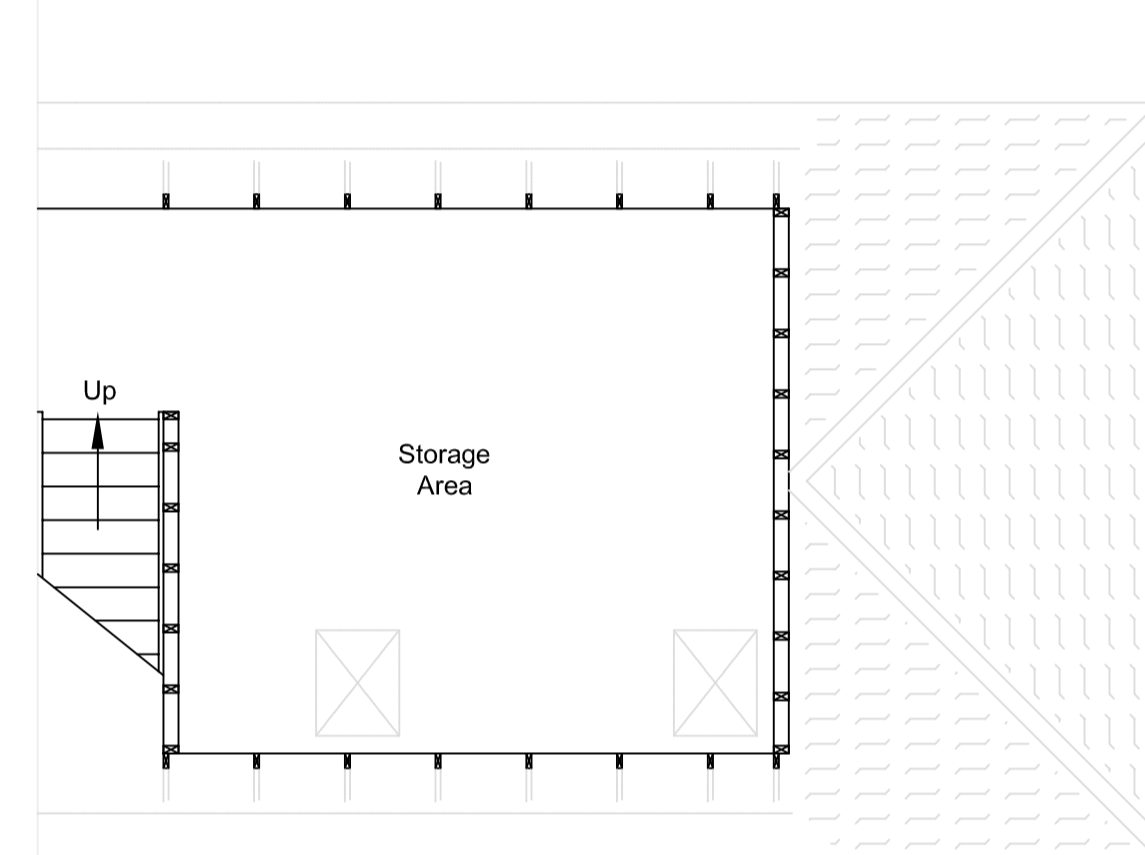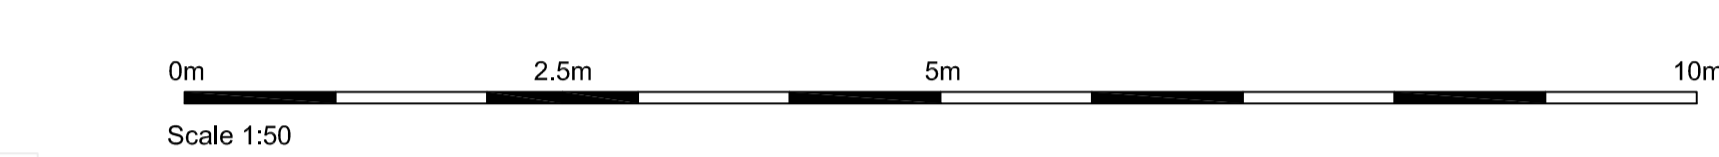


**FIRST FLOOR LAYOUT PLAN**  
EXISTING - SCALE 1:50

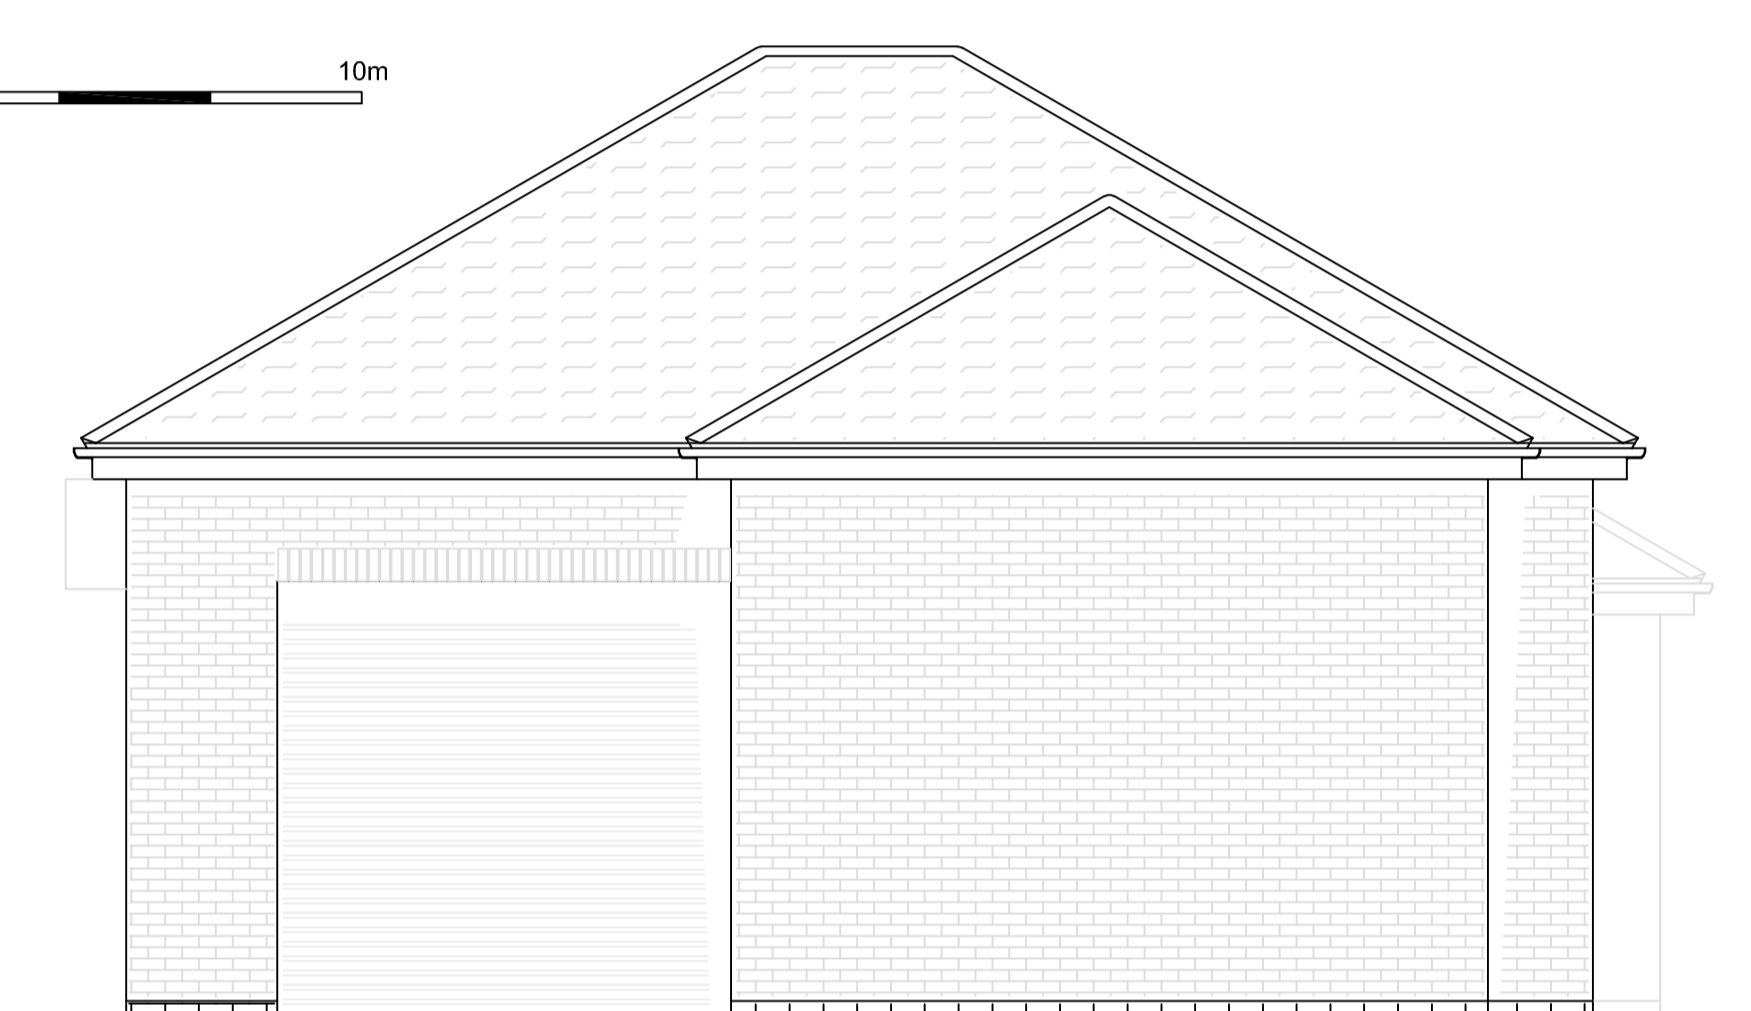


**SIDE SOUTH ELEVATION**  
EXISTING - SCALE 1:50

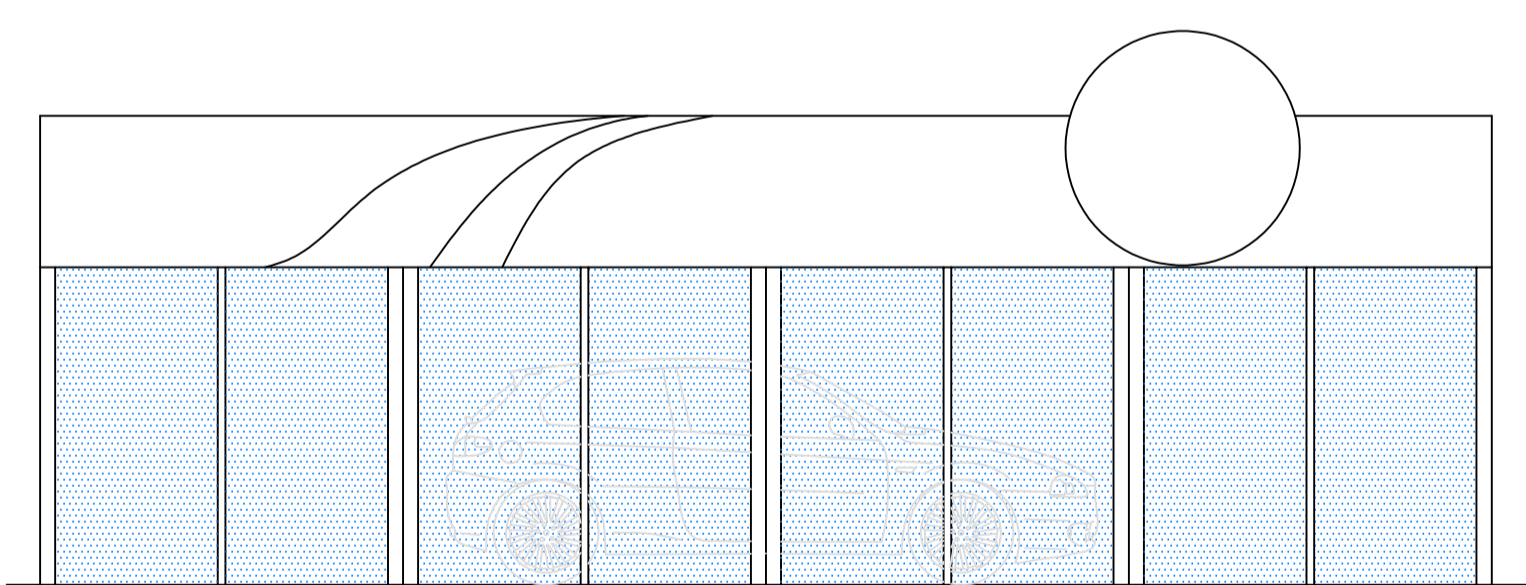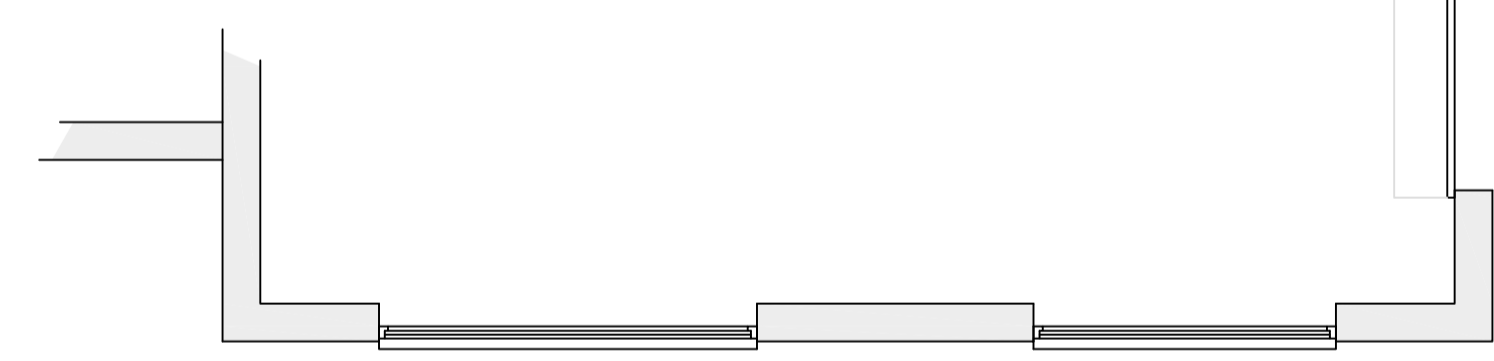



**SIDE SOUTH ELEVATION**  
EXISTING - SCALE 1:50

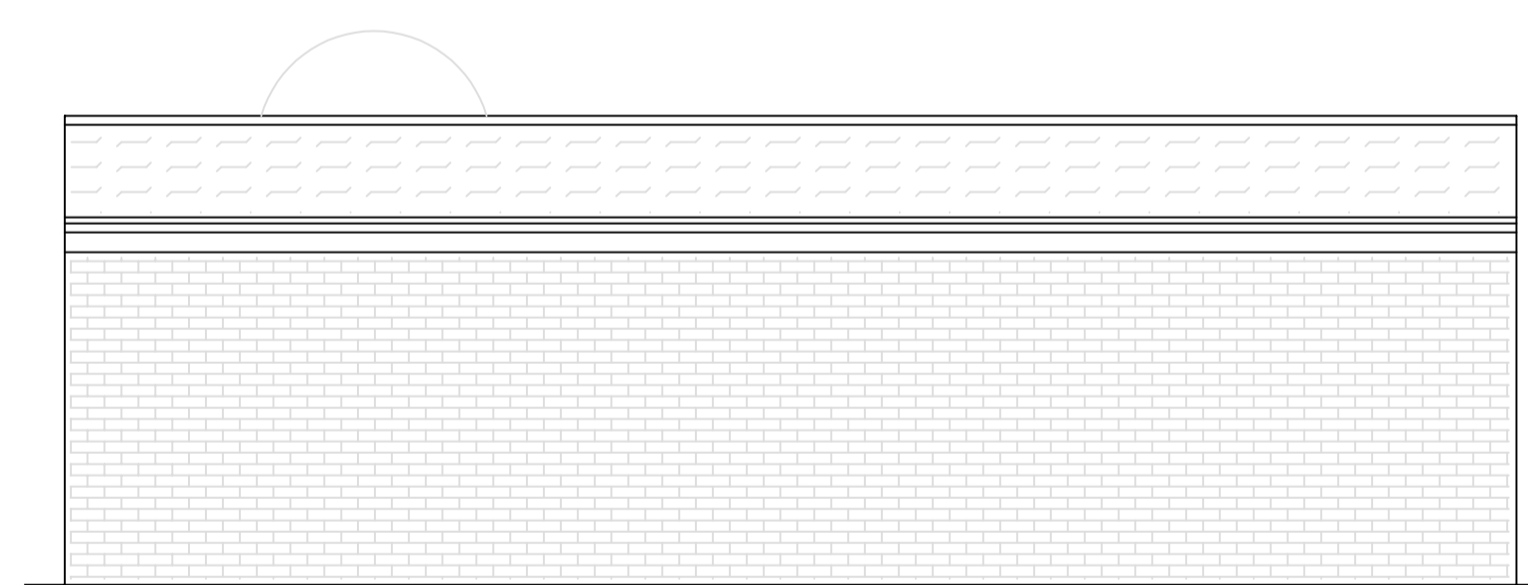

**SIDE NORTH ELEVATION**  
EXISTING - SCALE 1:50

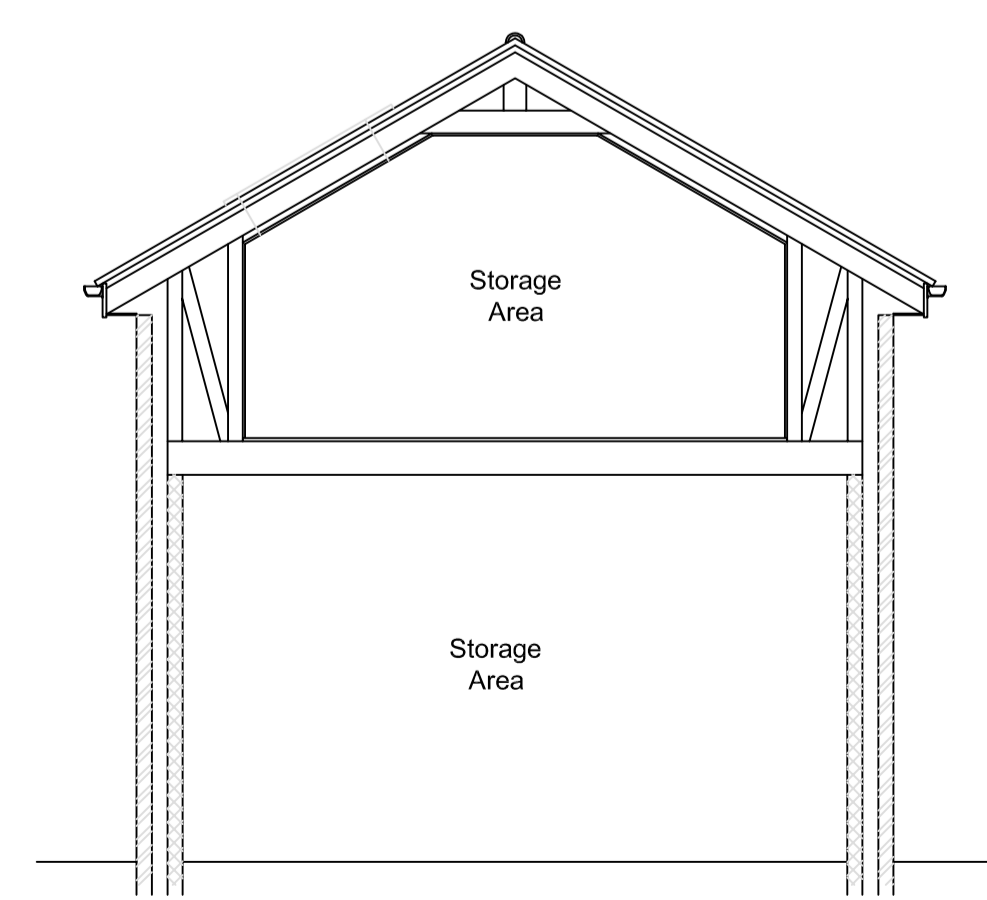


**SECTION THROUGH A-A**  
EXISTING - SCALE 1:50

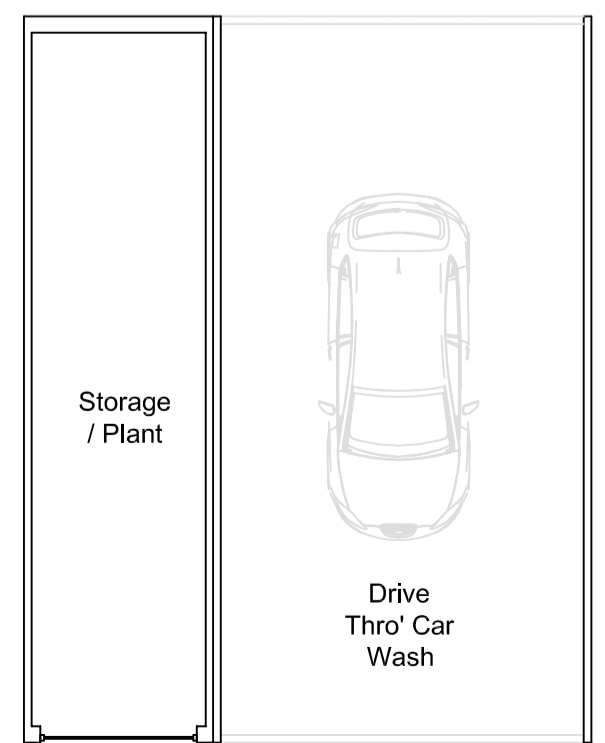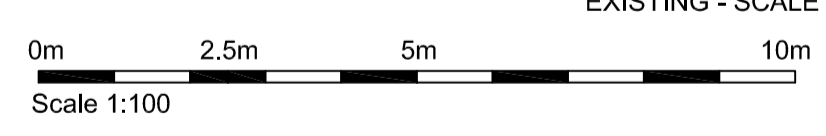

**FLOOR PLAN**  
EXISTING - SCALE 1:100



**REAR WEST ELEVATION**  
EXISTING - SCALE 1:50

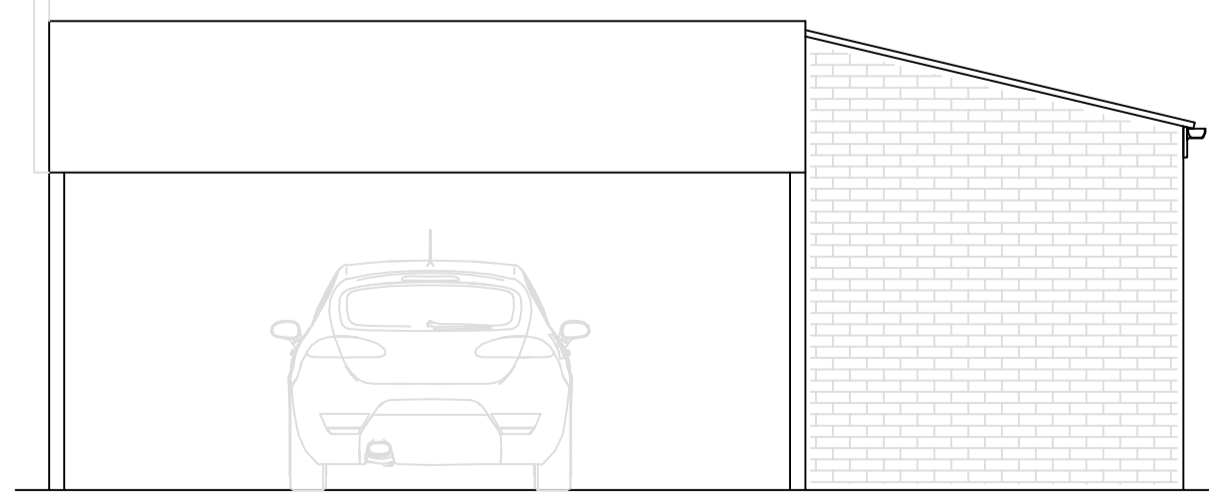

**FRONT EAST ELEVATION**  
EXISTING - SCALE 1:50

ALL DIMENSIONS & LEVELS TO BE CHECKED ON SITE AND ANY DISCREPANCIES NOTIFIED TO FRANK HILL & SON IMMEDIATELY  
SCALED DIMENSIONS SHOULD NOT BE USED  
CONTACT FRANK HILL & SON FOR ADDITIONAL DIMENSIONS

**FRANK HILL & SON**  
ARCHITECTURAL SERVICES  
18 Market Place, Patrington, Hull, HU12 0RB  
Telephone: (01964) 630531 • Fax (01964) 631203  
Email: design@frankhillandson.co.uk  
frankhillandson.co.uk

COMMERCIAL AND RESIDENTIAL BUILDING DESIGN  
TOWN PLANNING & BUILDING REGULATION APPLICATIONS

CLIENTS NAME  
Mr M BLAKE

PROJECT ADDRESS  
OASIS GARAGE  
MAIN STREET  
LONG RISTON  
EAST YORKSHIRE  
HU11 5JX

PROJECT DETAILS  
A SINGLE STOREY EXTENSION TO REAR TO CREATE ADDITIONAL STORAGE SPACE, CHANGE OF USE OF LAND FOR CAR PARKING, INSTALLATION OF FUEL TANK, INSTALLATION OF SOLAR PANELS, ALL ANCILLARY TO A GARAGE / CONVENIENCE STORE

PLANS AS EXISTING

AMENDMENTS  
1A (3.2.24) Amendment for client

DRAWING No.  
BLAKE 01 2024 1A

SCALE  
1:50 & 1:100 @ A1

© FRANK HILL & SON