




PART FRONT WEST ELEVATION
PROPOSED - SCALE 1:50 (NO CHANGE FROM EXISTING)

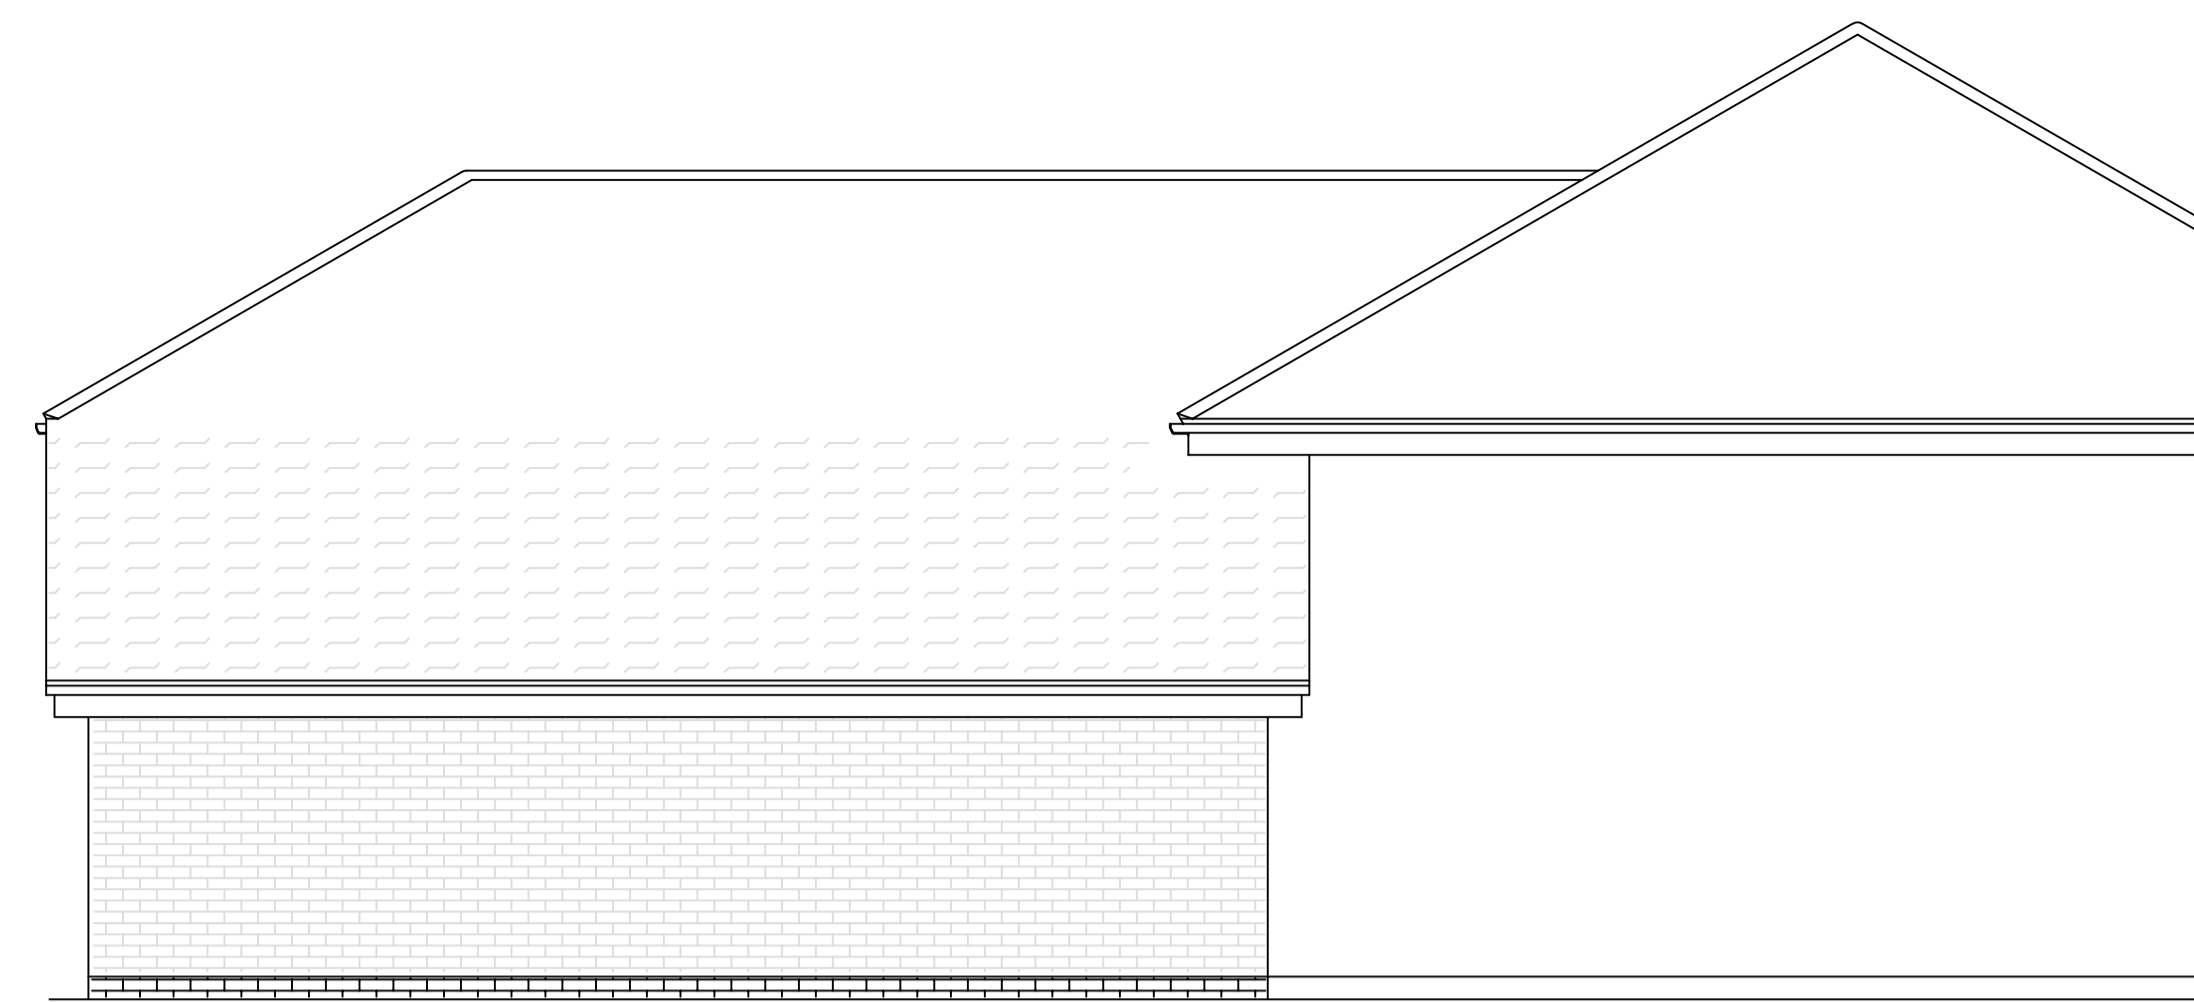


PART REAR EAST ELEVATION
PROPOSED - SCALE 1:50

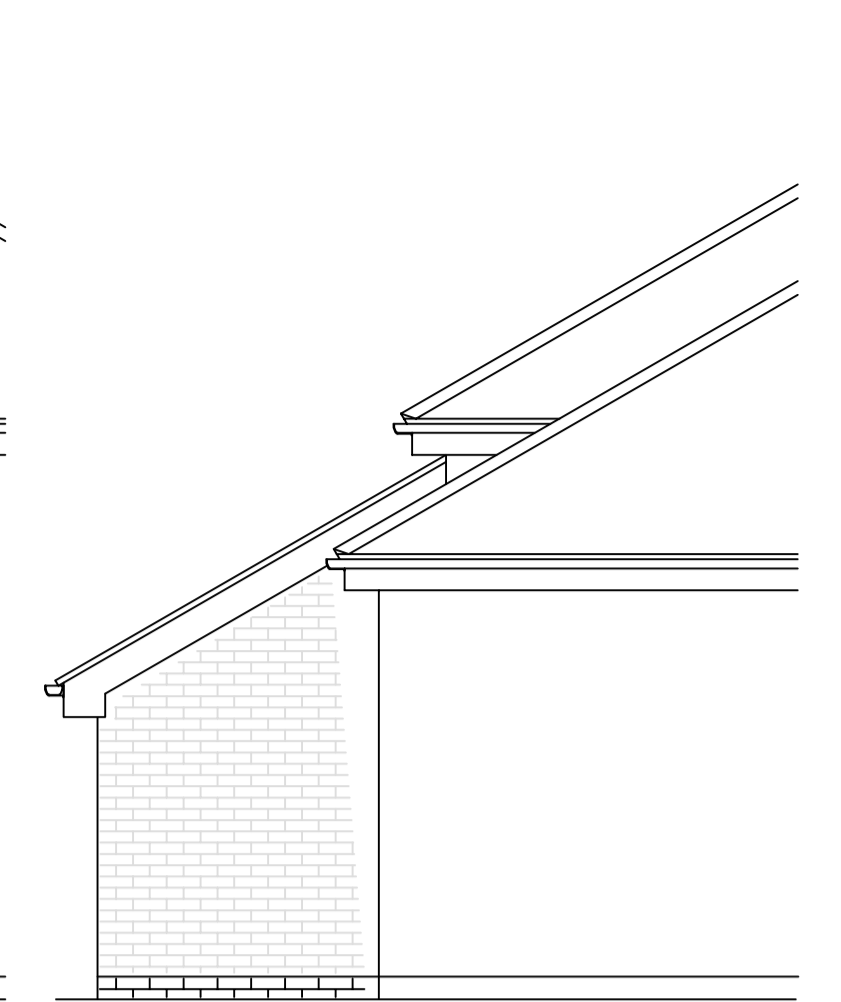


SIDE NORTH ELEVATION
PROPOSED - SCALE 1:50

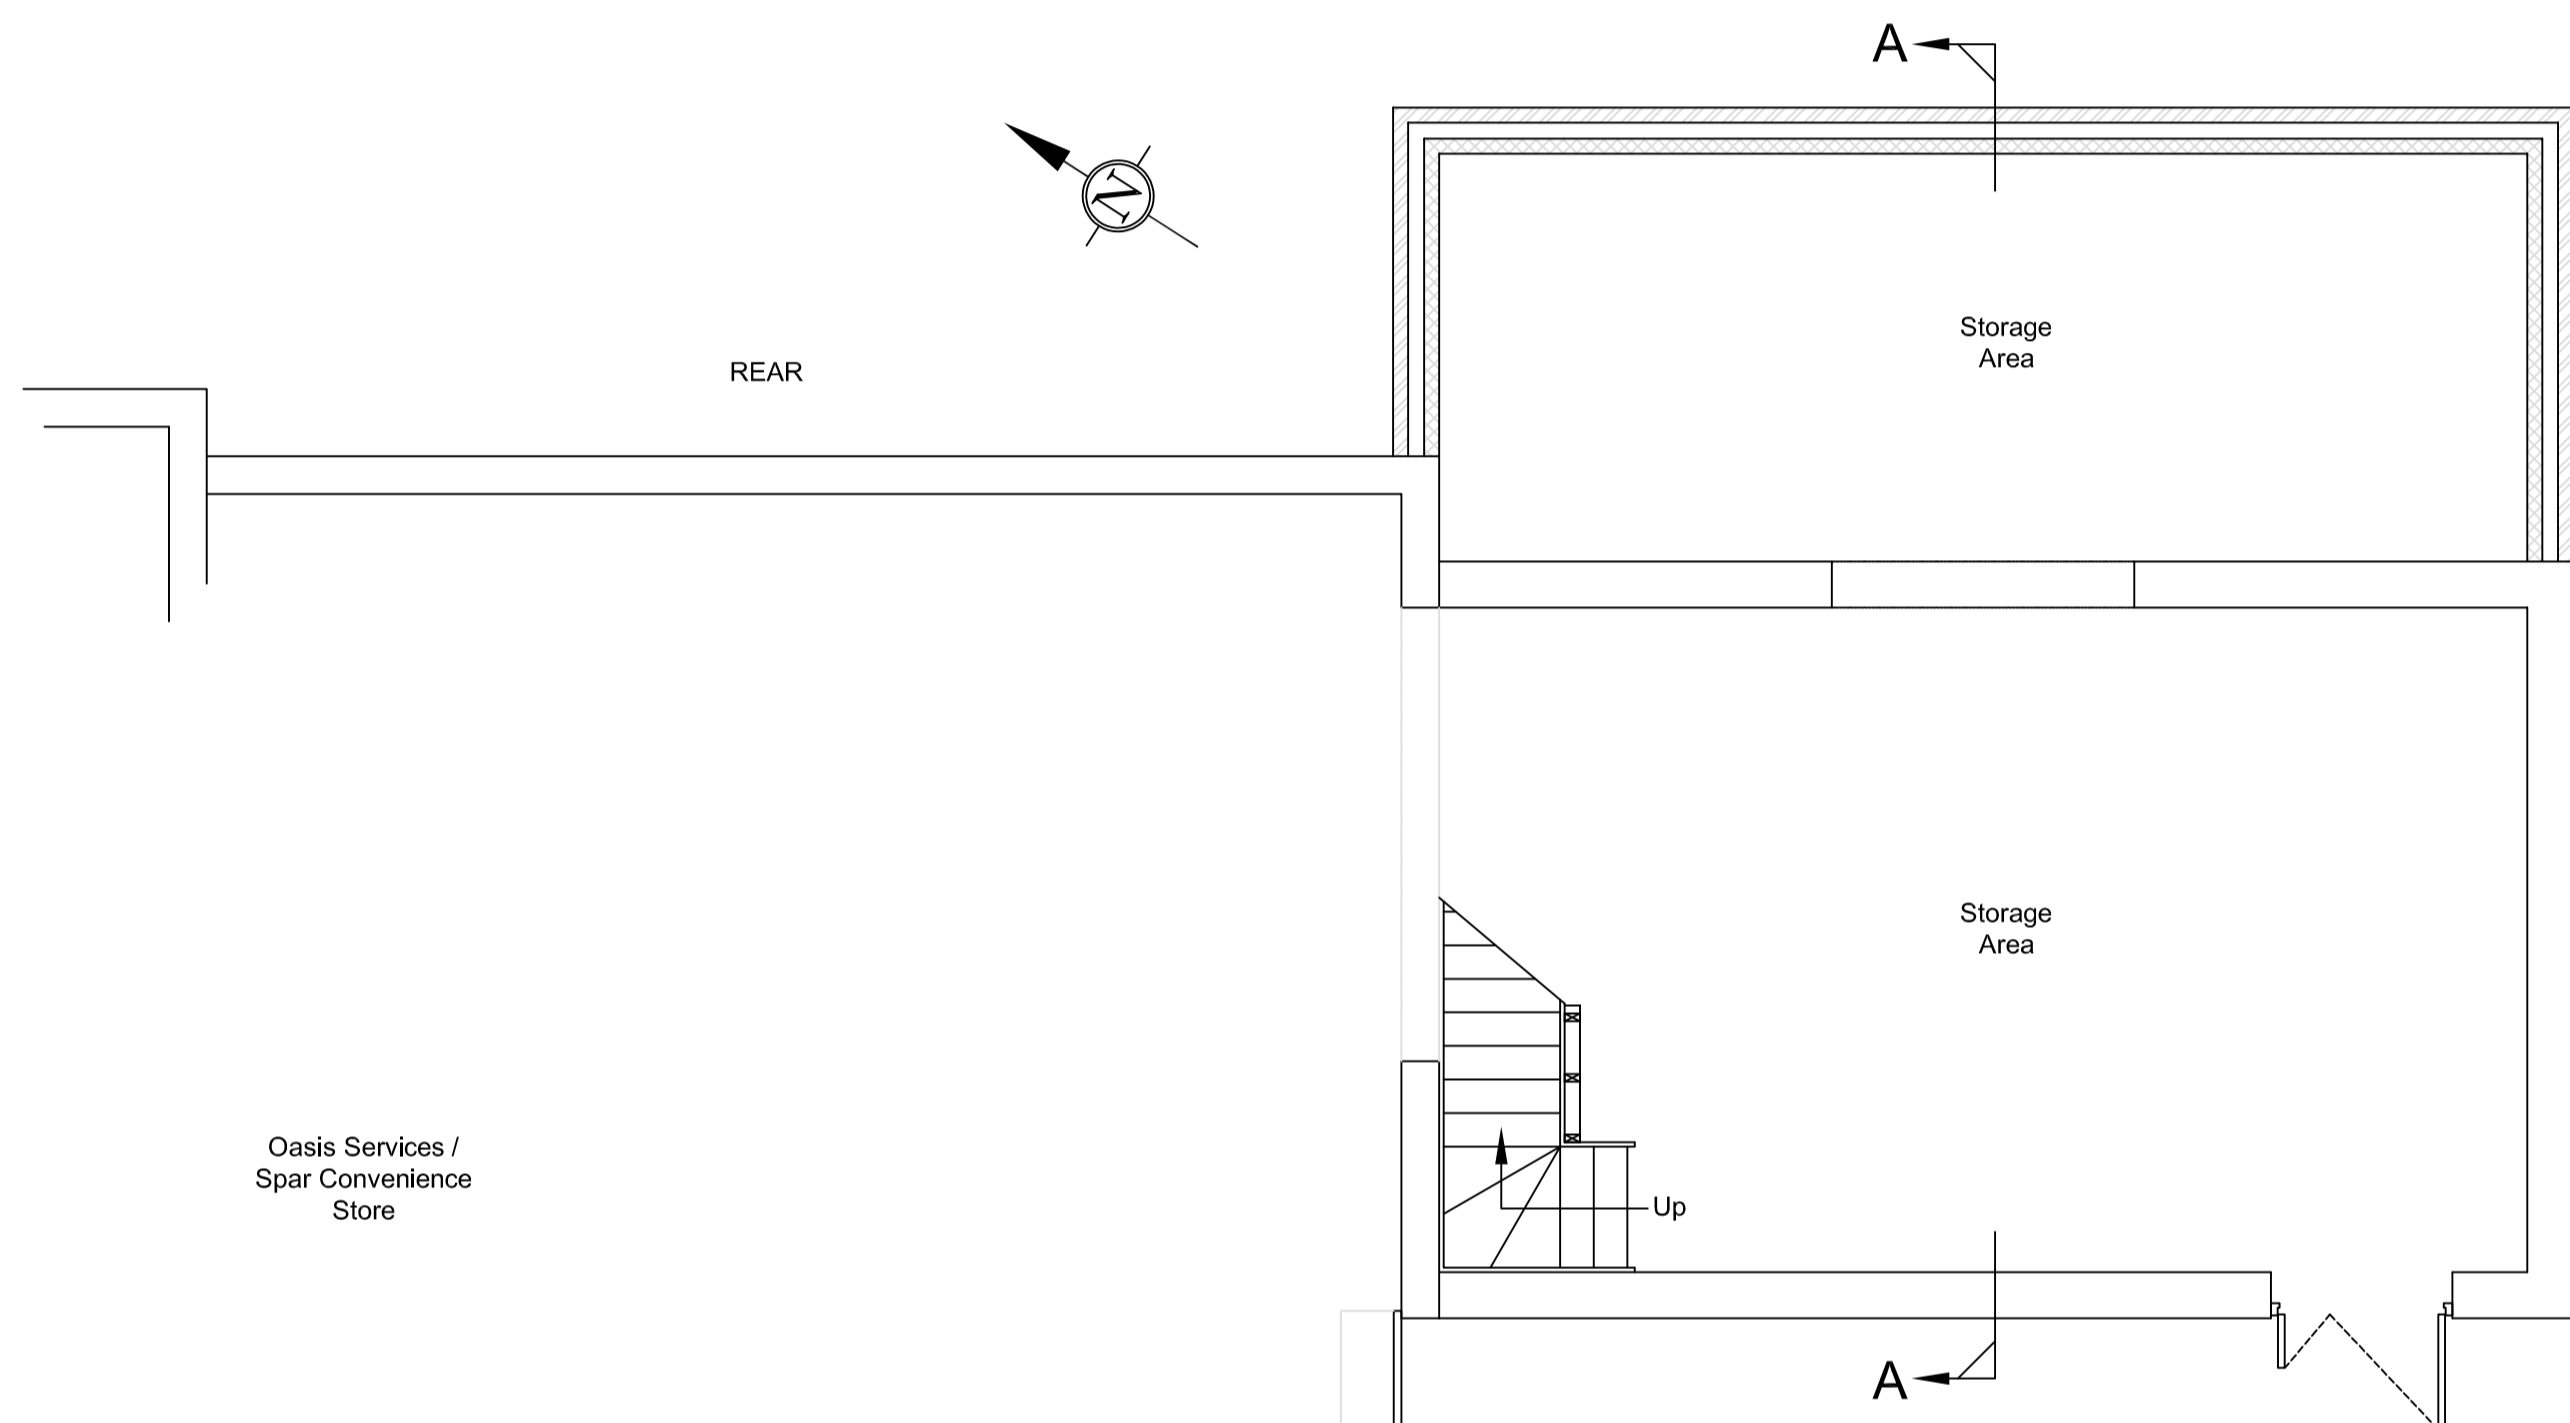


0m 2.5m 5m 10m
Scale 1:50

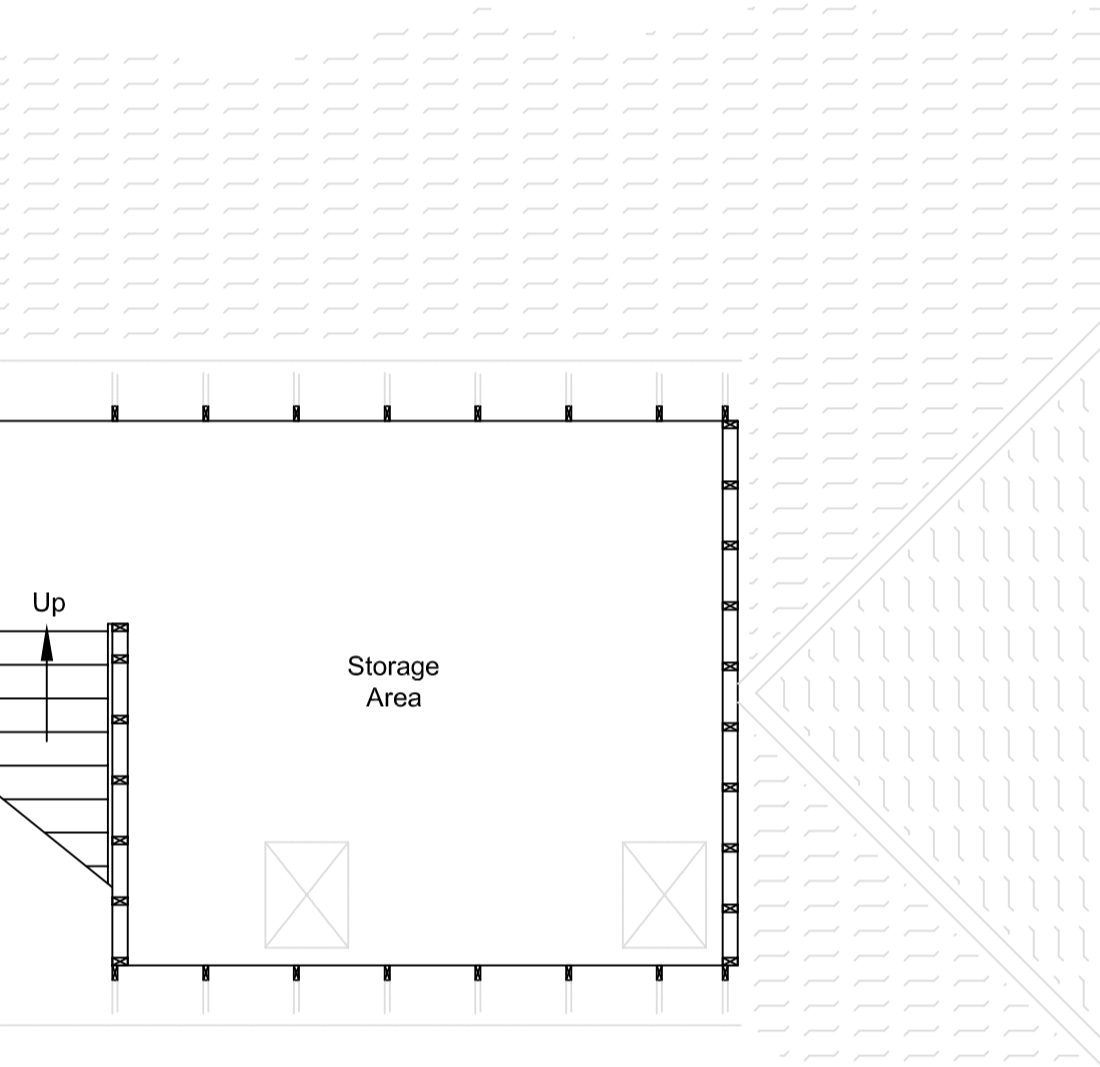


FIRST FLOOR LAYOUT PLAN
PROPOSED - SCALE 1:50 (NO INCREASE IN FLOORSPACE)

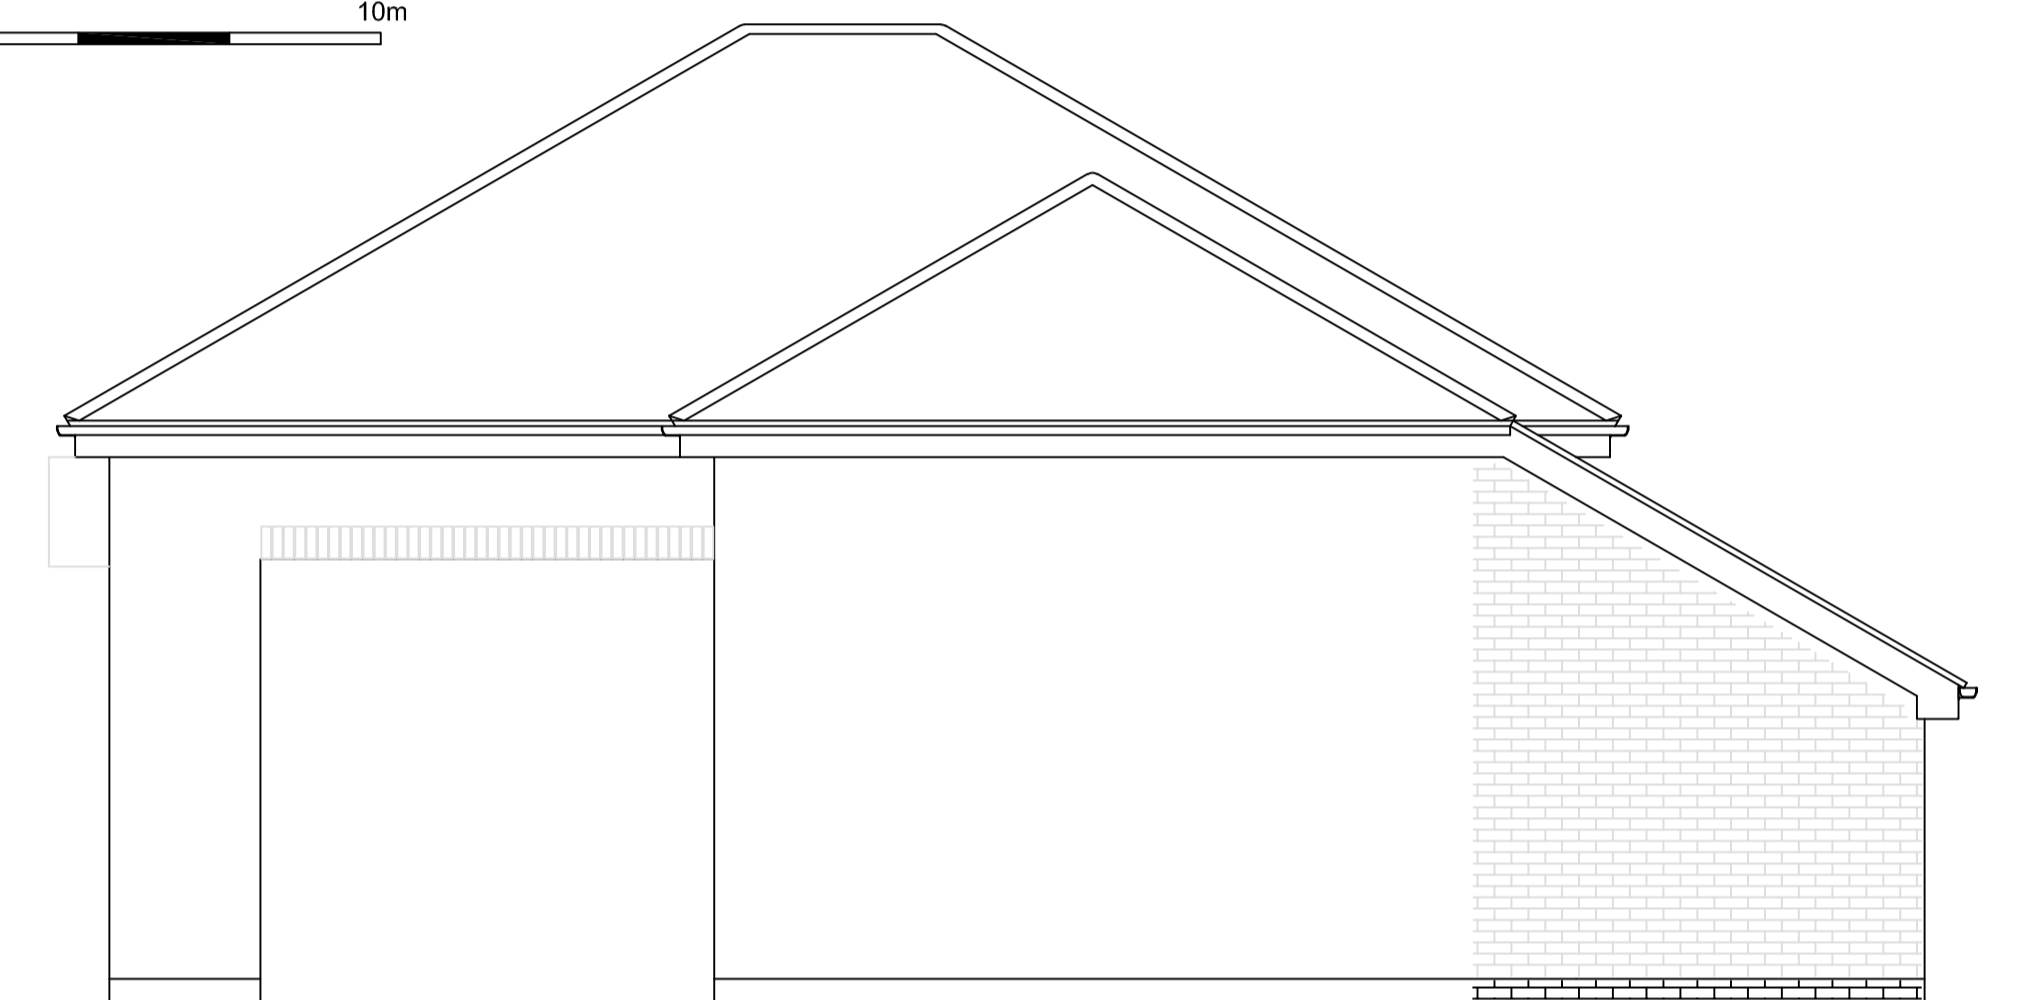


SIDE SOUTH ELEVATION
PROPOSED - SCALE 1:50

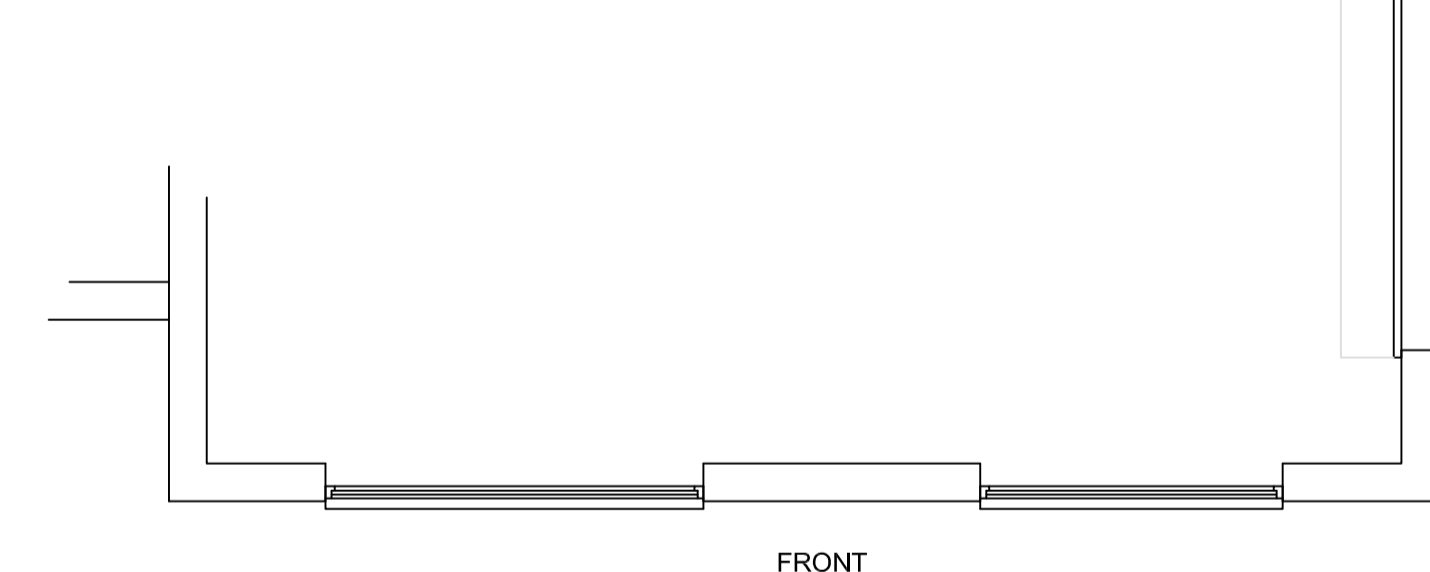

PART GROUND FLOOR LAYOUT PLAN
PROPOSED - SCALE 1:50

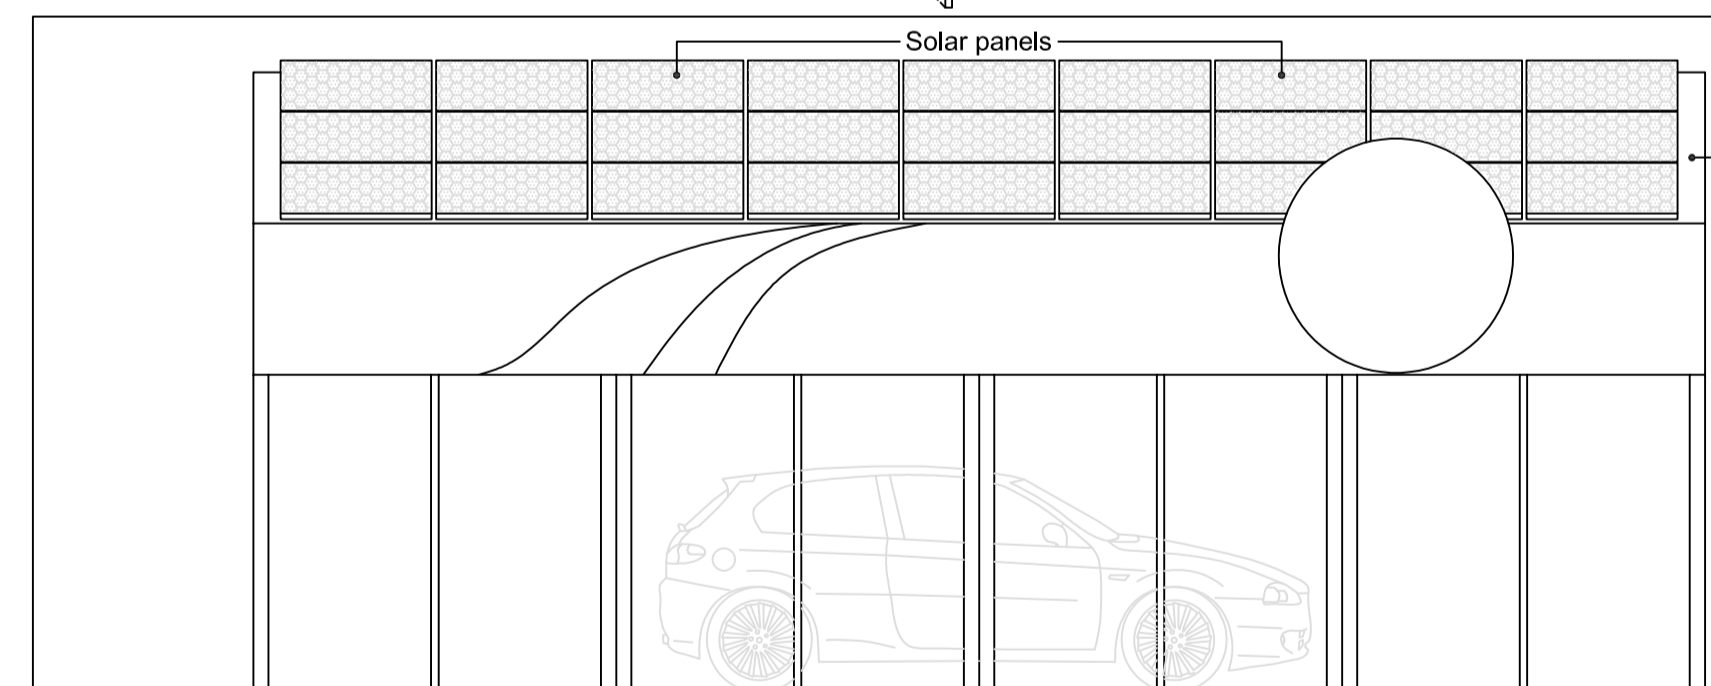


SIDE SOUTH ELEVATION
PROPOSED - SCALE 1:50

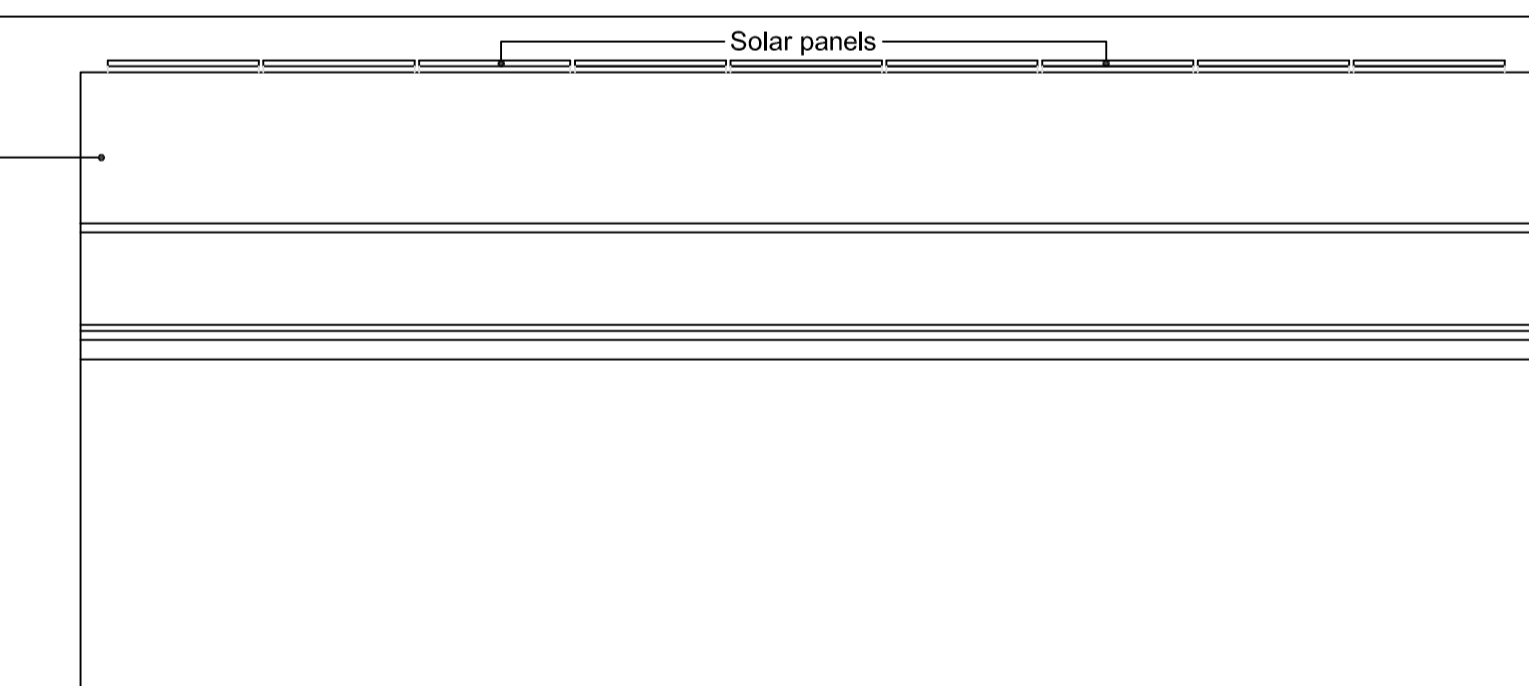


SIDE NORTH ELEVATION
PROPOSED - SCALE 1:50


0m 2.5m 5m 10m
Scale 1:100

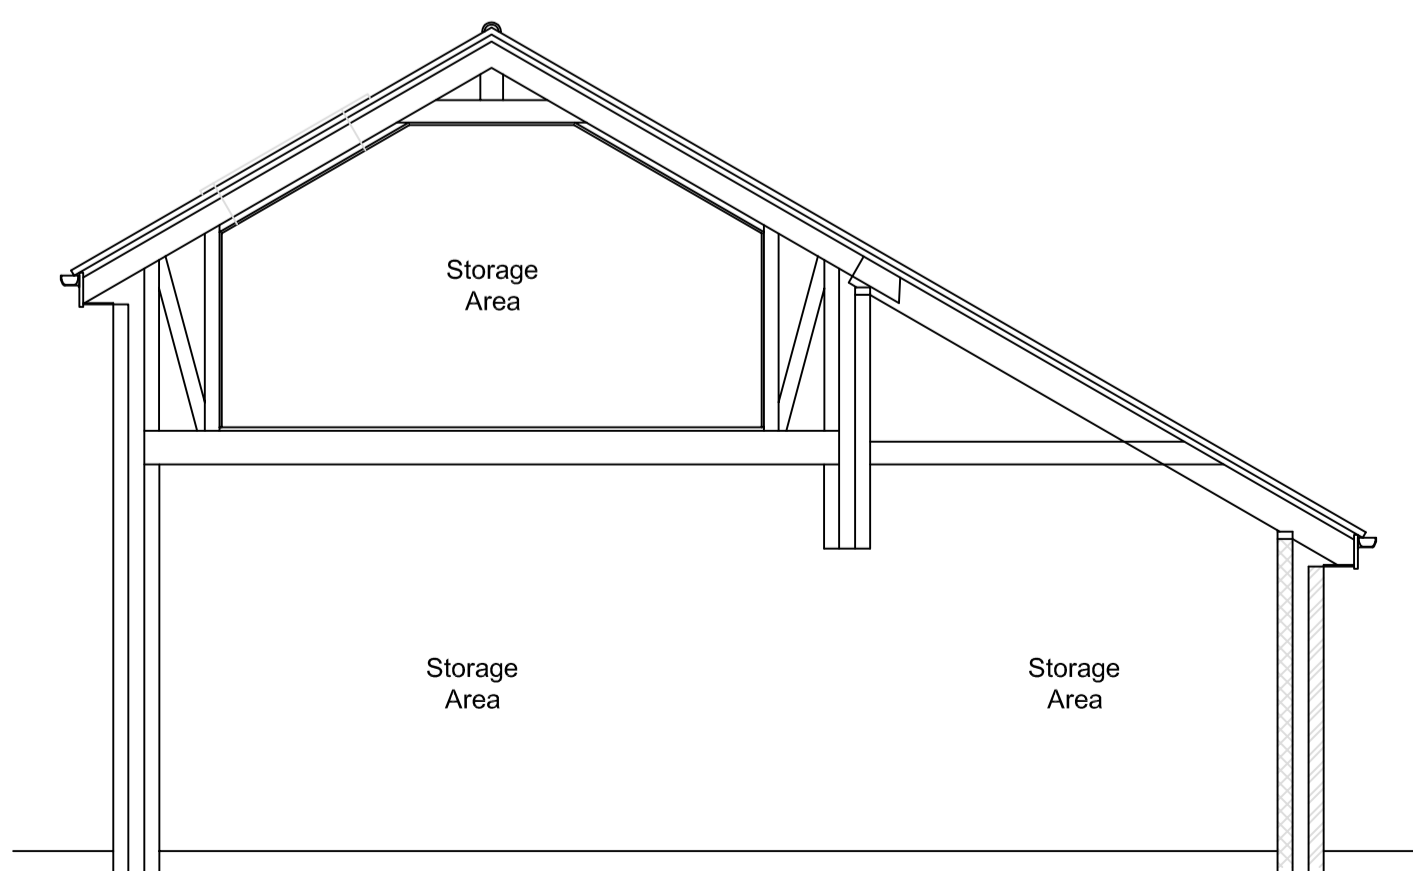


SECTION THROUGH A-A
PROPOSED - SCALE 1:50

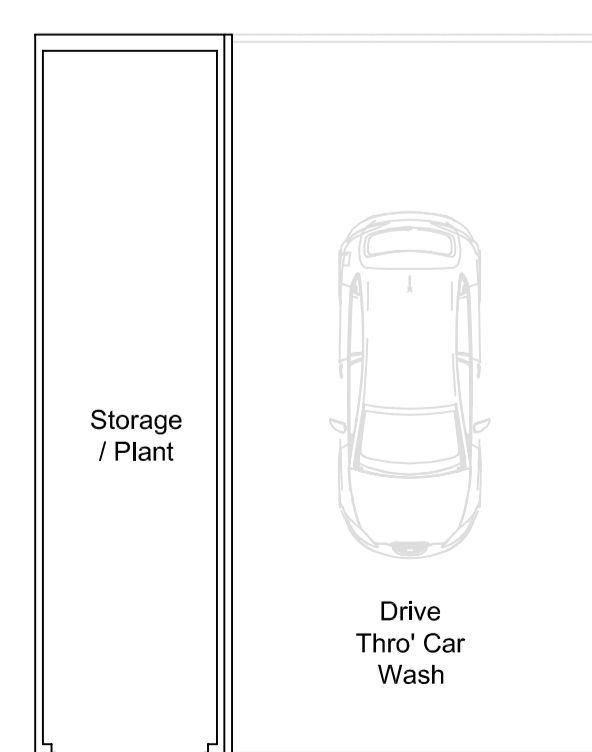

FLOOR PLAN
PROPOSED - SCALE 1:100

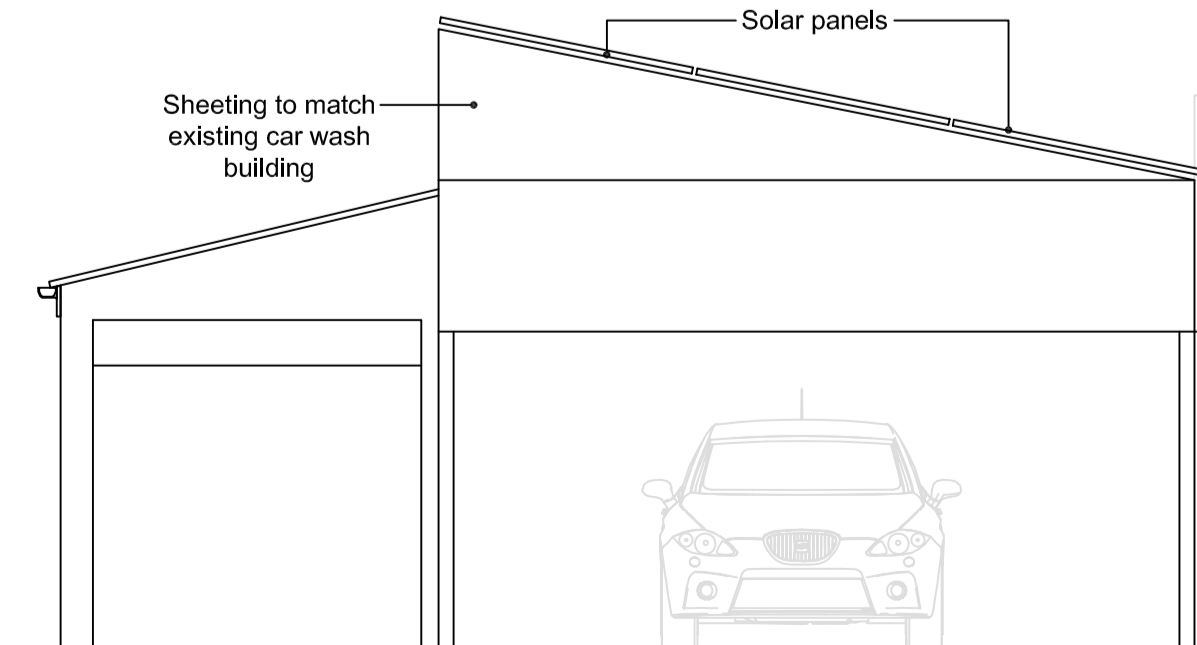

REAR WEST ELEVATION
PROPOSED - SCALE 1:50

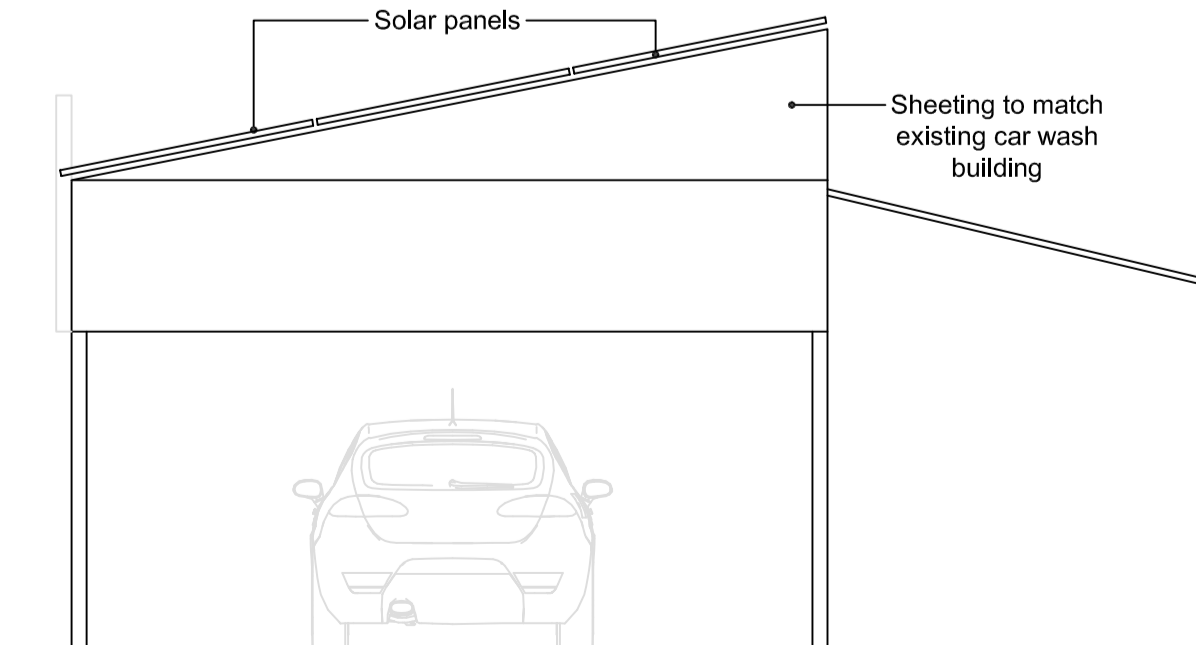

FRONT EAST ELEVATION
PROPOSED - SCALE 1:50

ALL DIMENSIONS & LEVELS TO BE CHECKED ON SITE AND ANY DISCREPANCIES NOTIFIED TO FRANK HILL & SON IMMEDIATELY
SCALED DIMENSIONS SHOULD NOT BE USED
CONTACT FRANK HILL & SON FOR ADDITIONAL DIMENSIONS

FRANK HILL & SON
ARCHITECTURAL SERVICES
18 Market Place, Patrington, Hull, HU12 0RB
Telephone: (01964) 630531 • Fax (01964) 631203
Email: design@frankhillandson.co.uk
frankhillandson.co.uk

COMMERCIAL AND RESIDENTIAL BUILDING DESIGN
TOWN PLANNING & BUILDING REGULATION APPLICATIONS

CLIENTS NAME
Mr M BLAKE

PROJECT ADDRESS
OASIS GARAGE
MAIN STREET
LONG RISTON
EAST YORKSHIRE
HU11 5JX

PROJECT DETAILS
A SINGLE STOREY EXTENSION TO REAR TO CREATE ADDITIONAL STORAGE SPACE, CHANGE OF USE OF LAND FOR CAR PARKING, INSTALLATION OF FUEL TANK, INSTALLATION OF SOLAR PANELS, ALL ANCILLARY TO A GARAGE / CONVENIENCE STORE

PLANS AS PROPOSED

AMENDMENTS
2A (3.2.24) Amendment for client

DRAWING No.
BLAKE 01 2024 2A

SCALE
1:50 & 1:100 @ A1

© FRANK HILL & SON