




SITE PLAN
EXISTING - SCALE 1:250

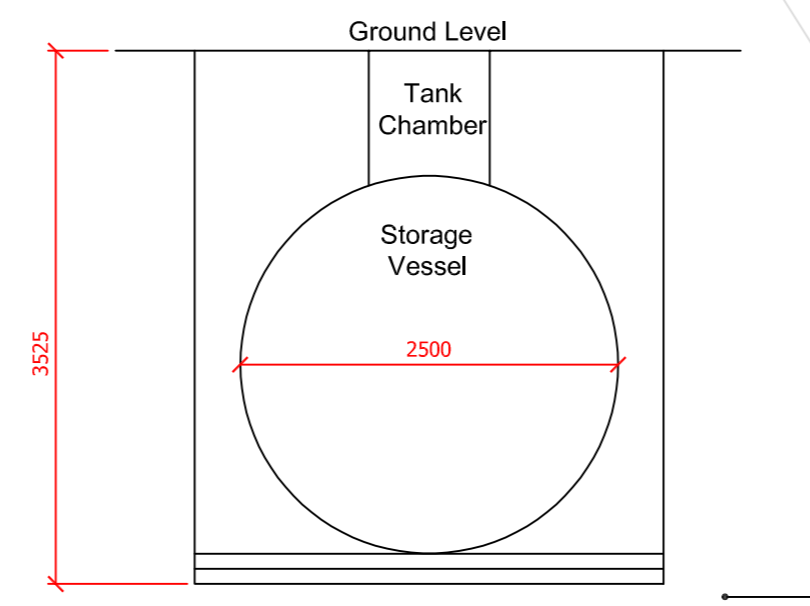


SECTION THROUGH TANK
PROPOSED - SCALE 1:50

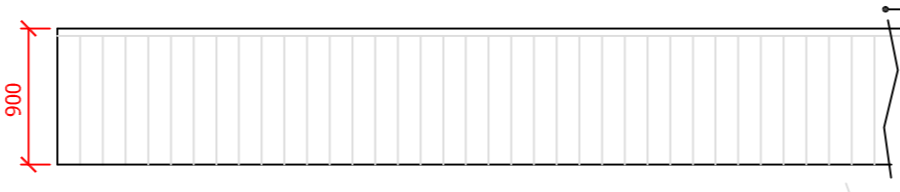


FENCE ELEVATION
PROPOSED - SCALE 1:50

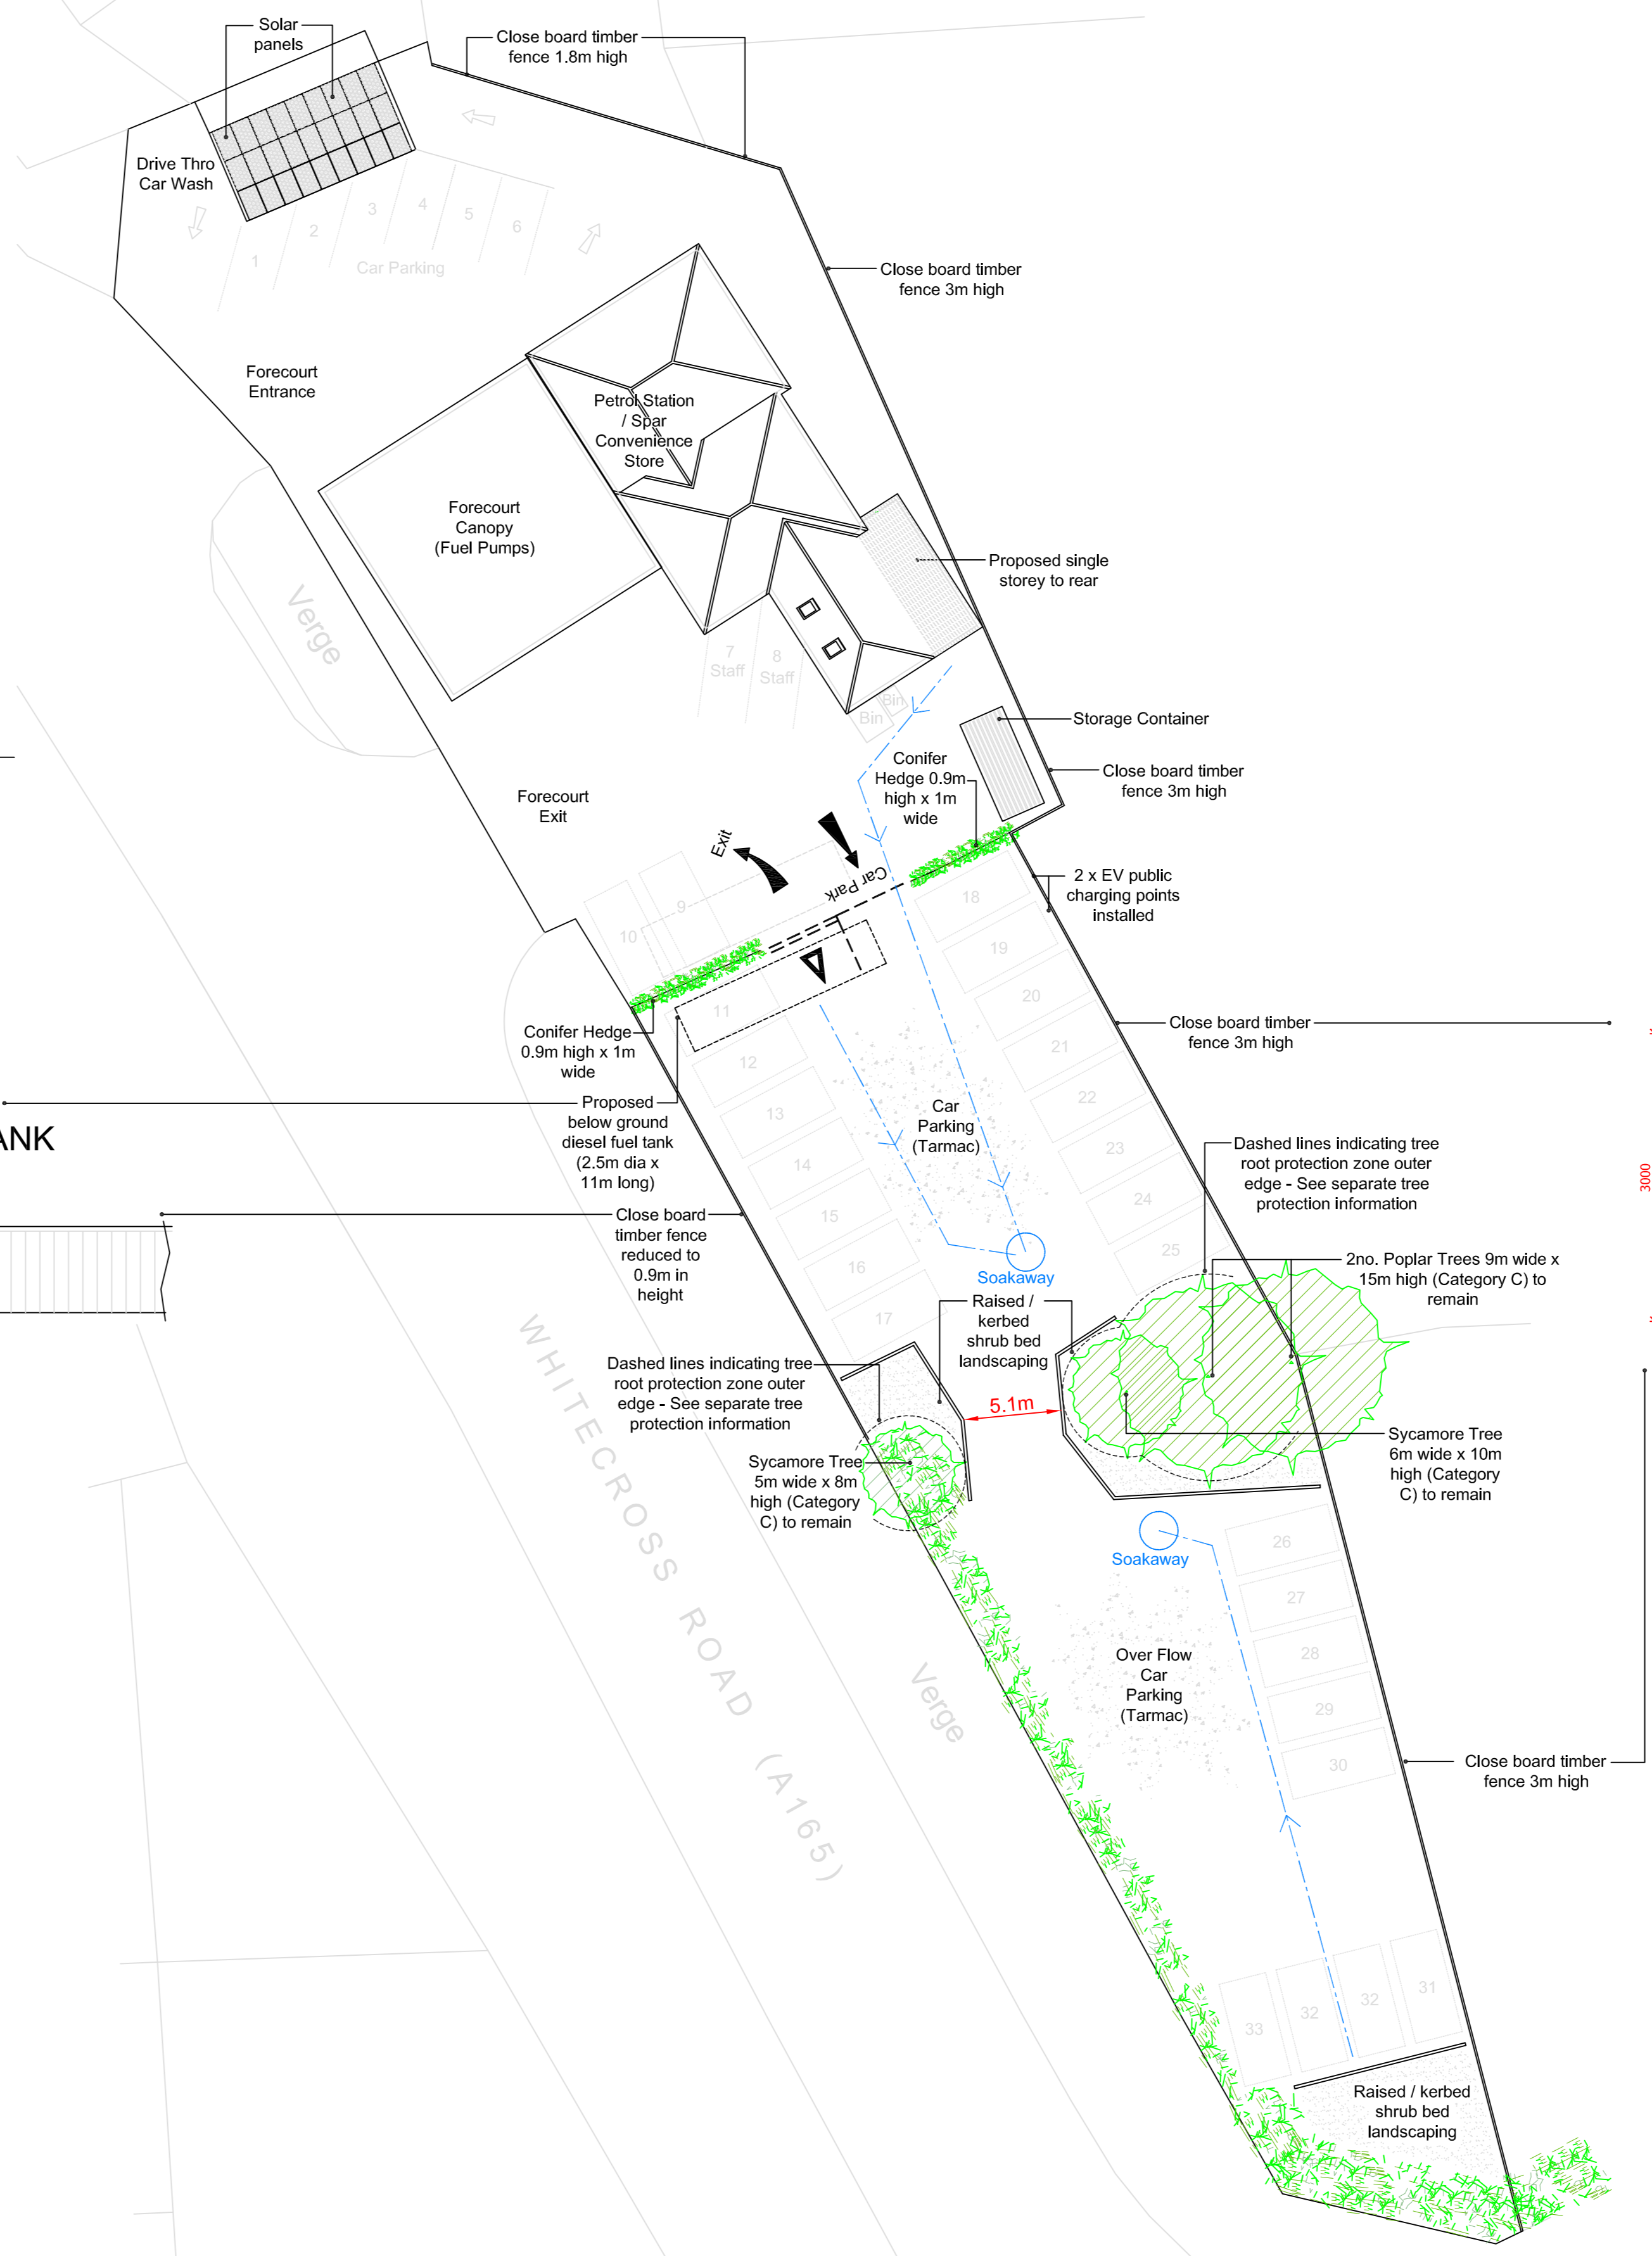

SITE PLAN
PROPOSED - SCALE 1:250

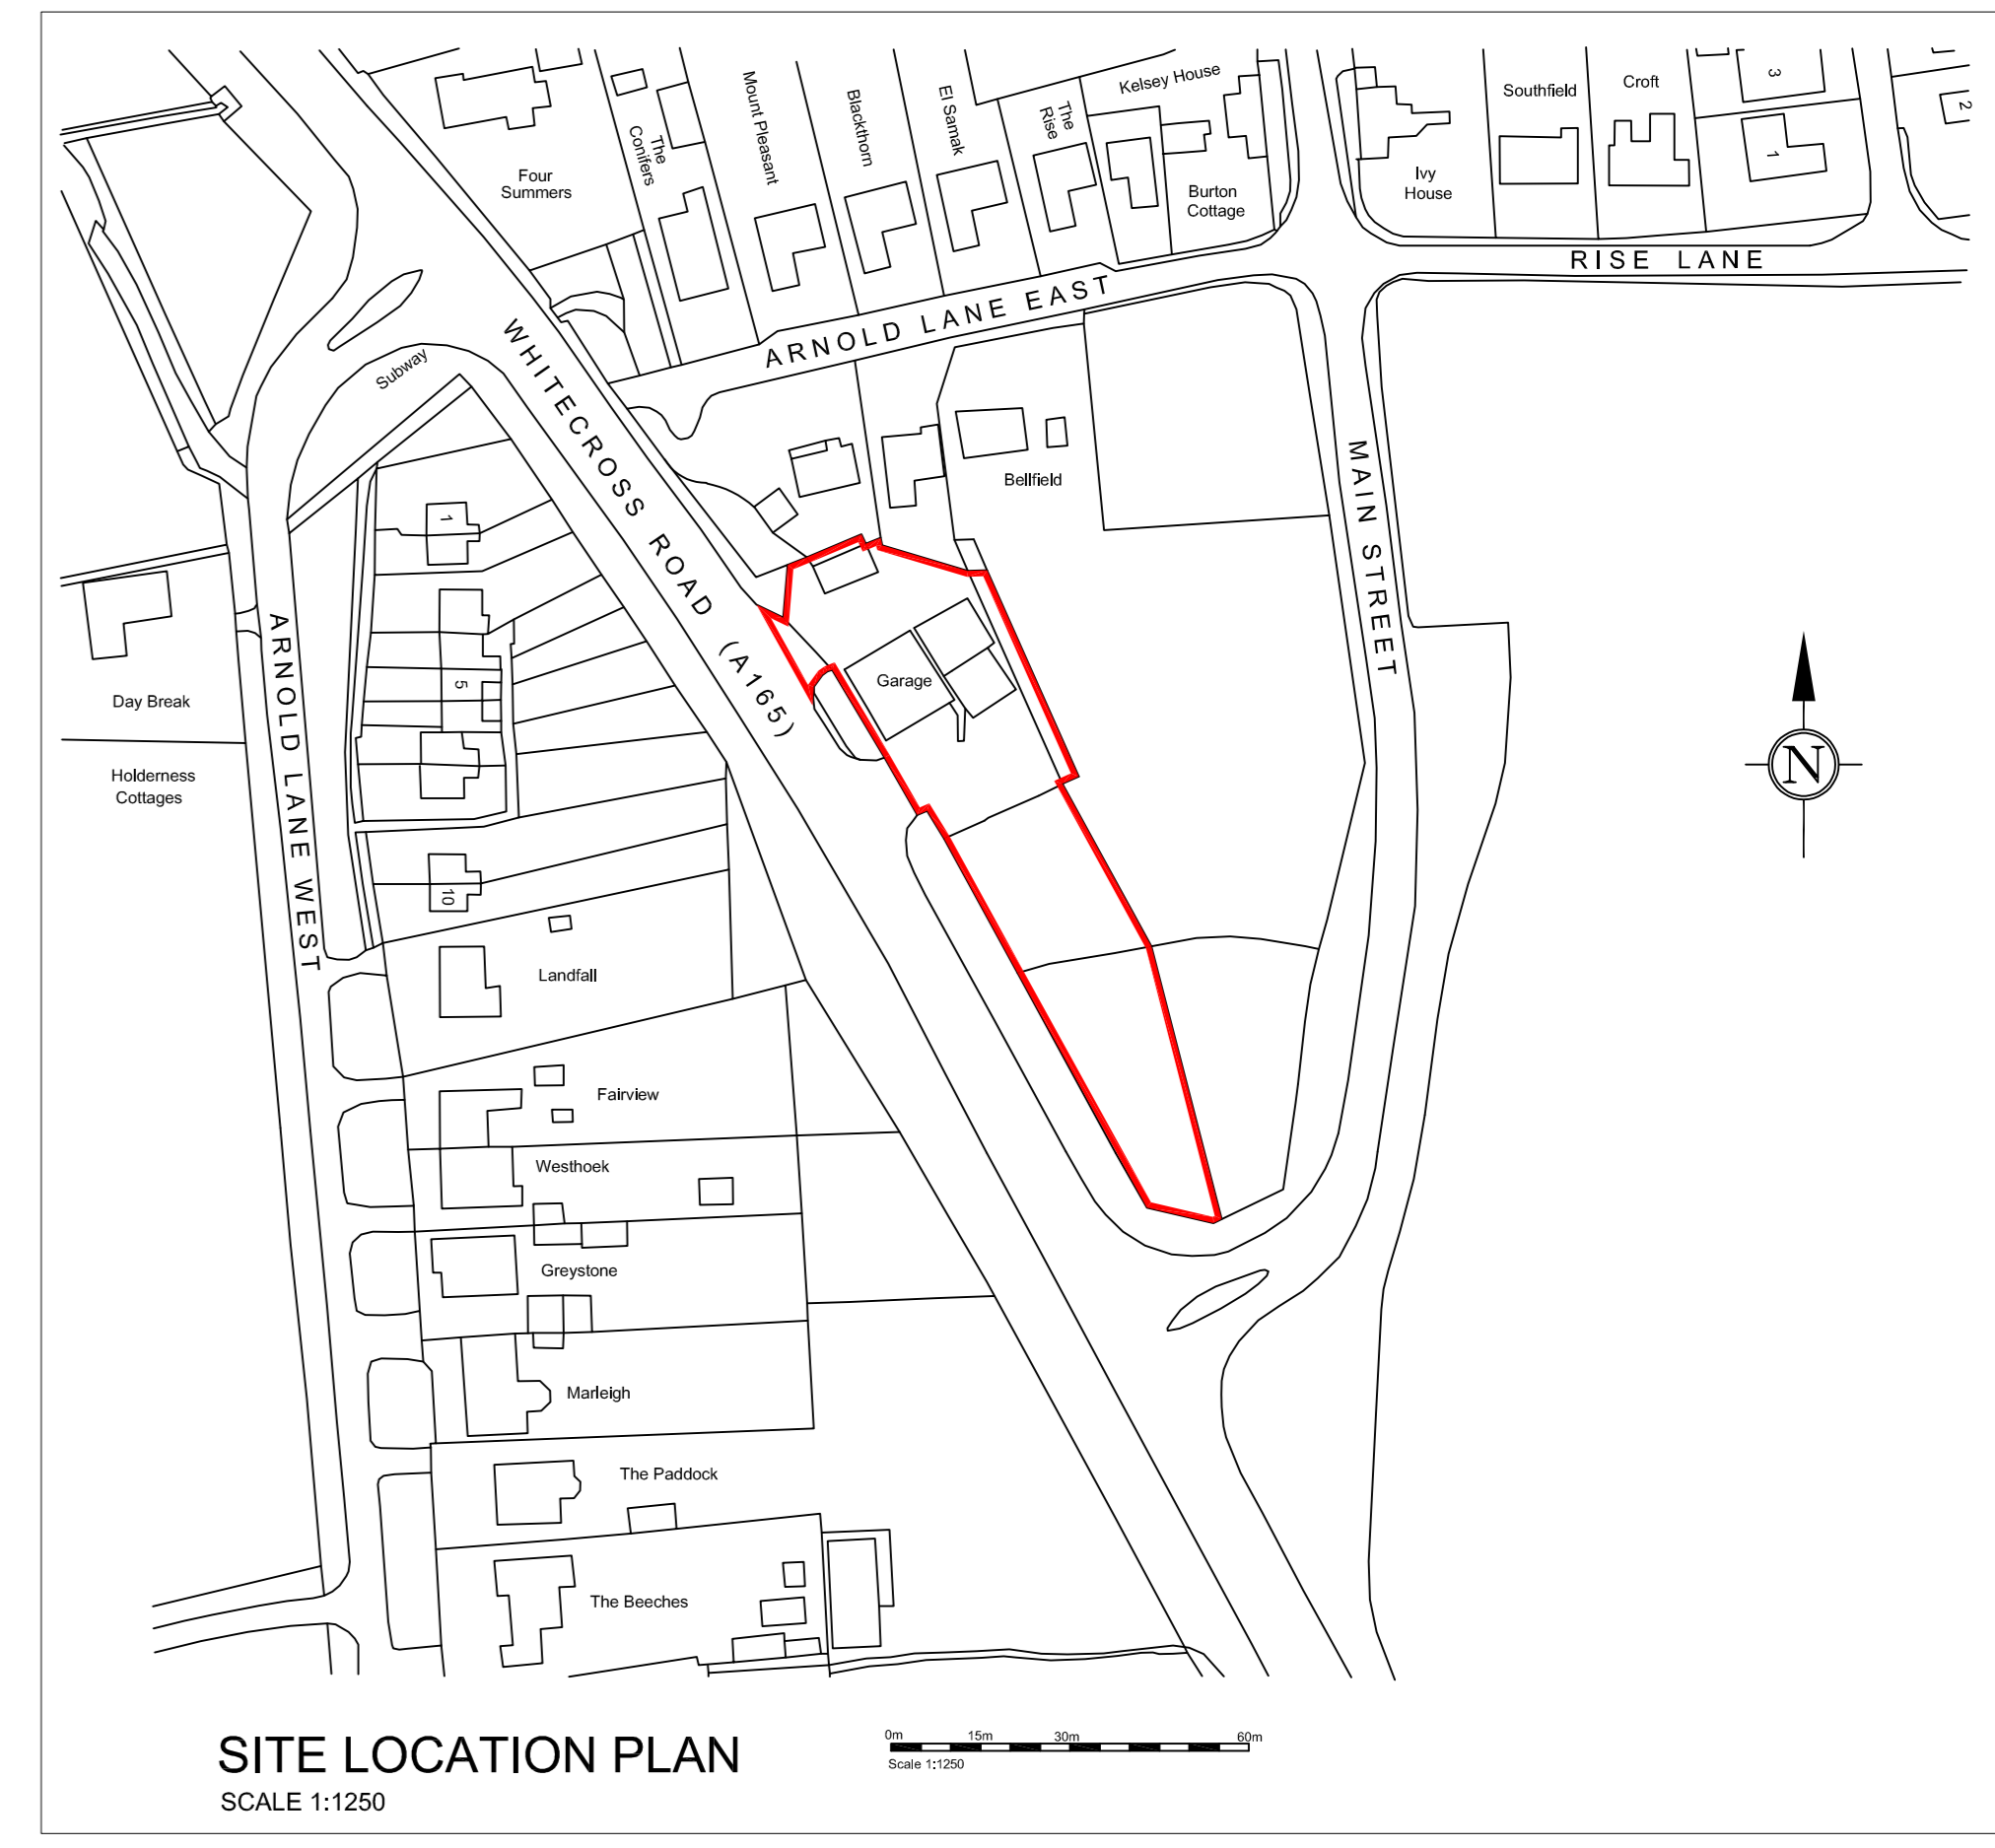

SITE LOCATION PLAN
SCALE 1:1250

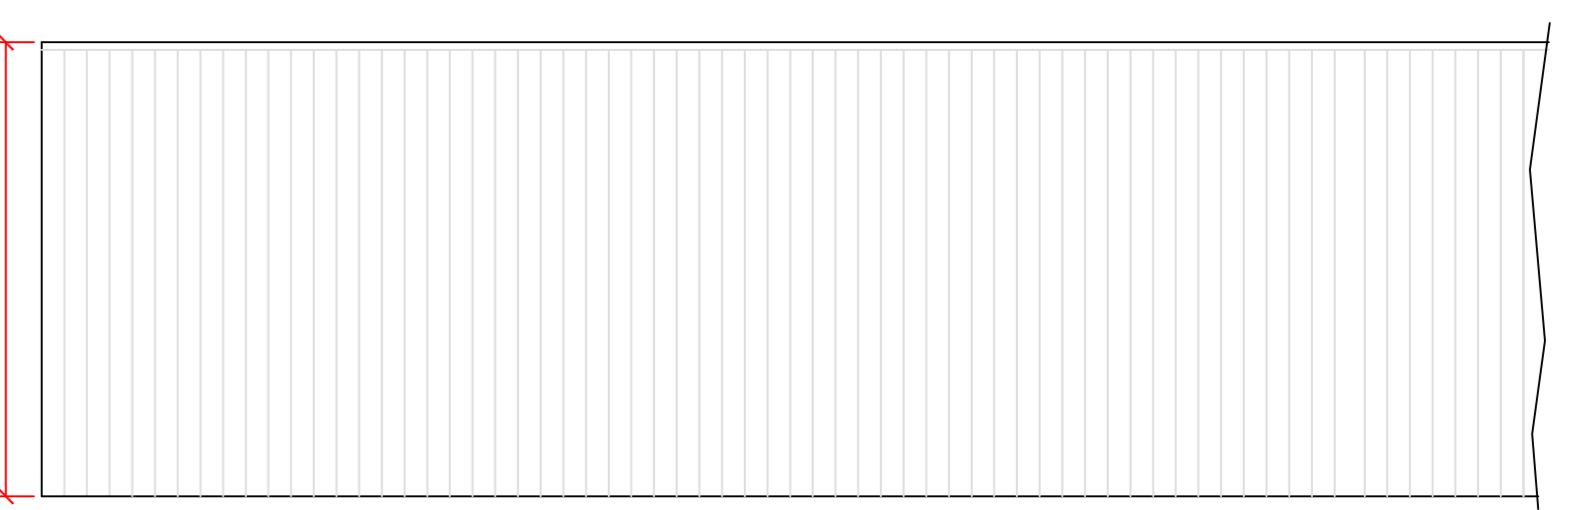

FENCE ELEVATION
PROPOSED - SCALE 1:50

ALL DIMENSIONS & LEVELS TO BE CHECKED ON SITE AND ANY DISCREPANCIES NOTIFIED TO FRANK HILL & SON IMMEDIATELY
SCALED DIMENSIONS SHOULD NOT BE USED
CONTACT FRANK HILL & SON FOR ADDITIONAL DIMENSIONS

FRANK HILL & SON
ARCHITECTURAL SERVICES
18 Market Place, Patrington, Hull, HU12 0RB
Telephone: (01964) 630531 • Fax (01964) 631203
Email: design@frankhillandson.co.uk
frankhillandson.co.uk

COMMERCIAL AND RESIDENTIAL BUILDING DESIGN
TOWN PLANNING & BUILDING REGULATION APPLICATIONS

CLIENTS NAME Mr M BLAKE

PROJECT ADDRESS
OASIS GARAGE
MAIN STREET
LONG RISTON
EAST YORKSHIRE
HU11 5JX

PROJECT DETAILS
A SINGLE STOREY EXTENSION TO REAR TO CREATE ADDITIONAL STORAGE SPACE, CHANGE OF USE OF LAND FOR CAR PARKING, INSTALLATION OF FUEL TANK, ALL ANCILLARY TO A GARAGE / CONVENIENCE STORE

SITE PLANS & SITE LOCATION PLAN

AMENDMENTS
3A (4.2.24) Amendment for client
DRAWING No.
BLAKE 01 2024 3A
SCALE
1:250 & 1:1250 @ A0

© FRANK HILL & SON