

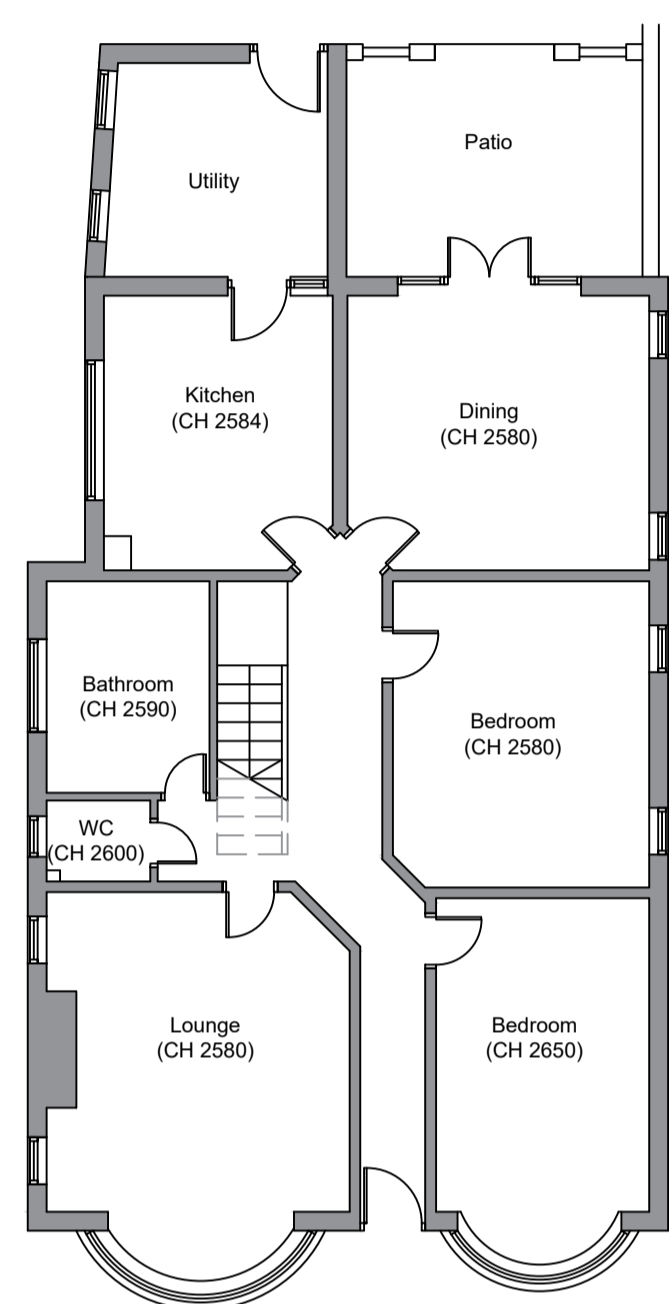
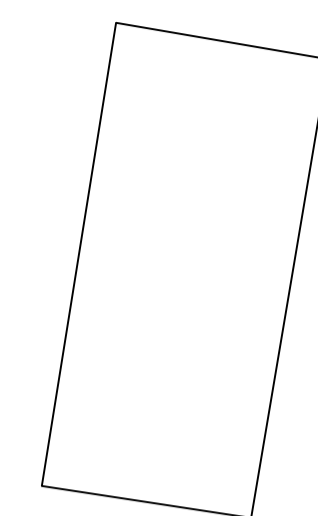
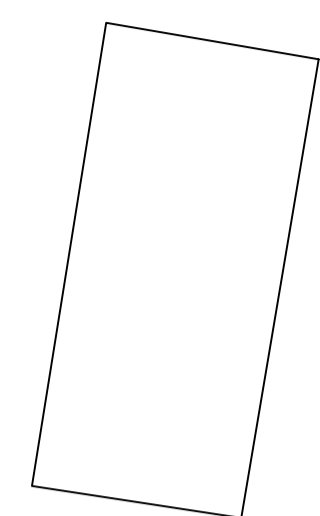



All dimensions must be checked on-site and not scaled from this drawing.
 All rights prescribed in Chapter IV of the Copyright, Design & Patents Act 1988 have been generally asserted. The copyright remains with NU Architects at all times unless specifically agreed otherwise.
 © copyright
 NU Architects registered in England and Wales.
 Registration No. 06987620

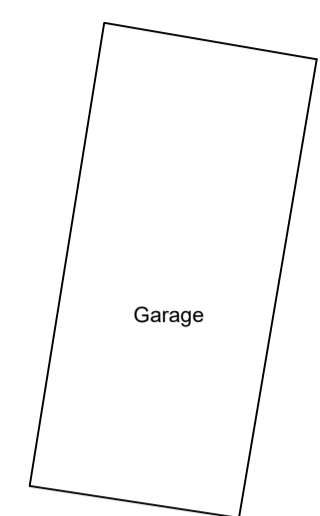


Existing Ground Floor Plan

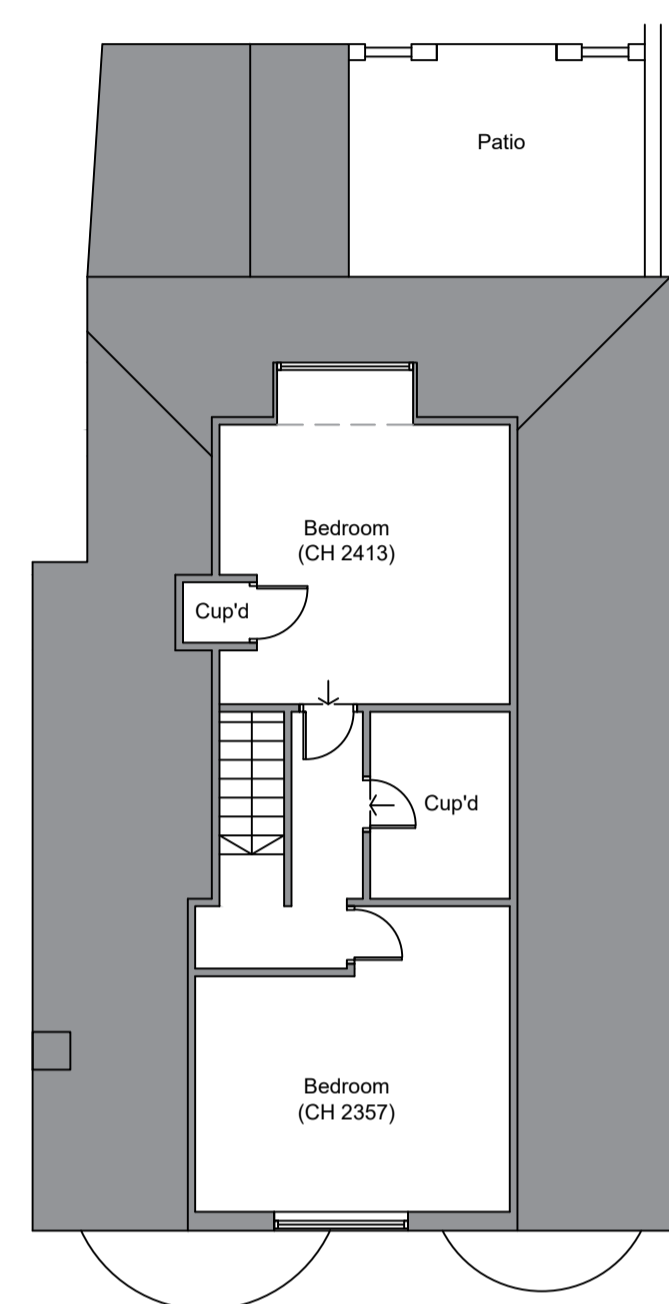


Existing First Floor Plan

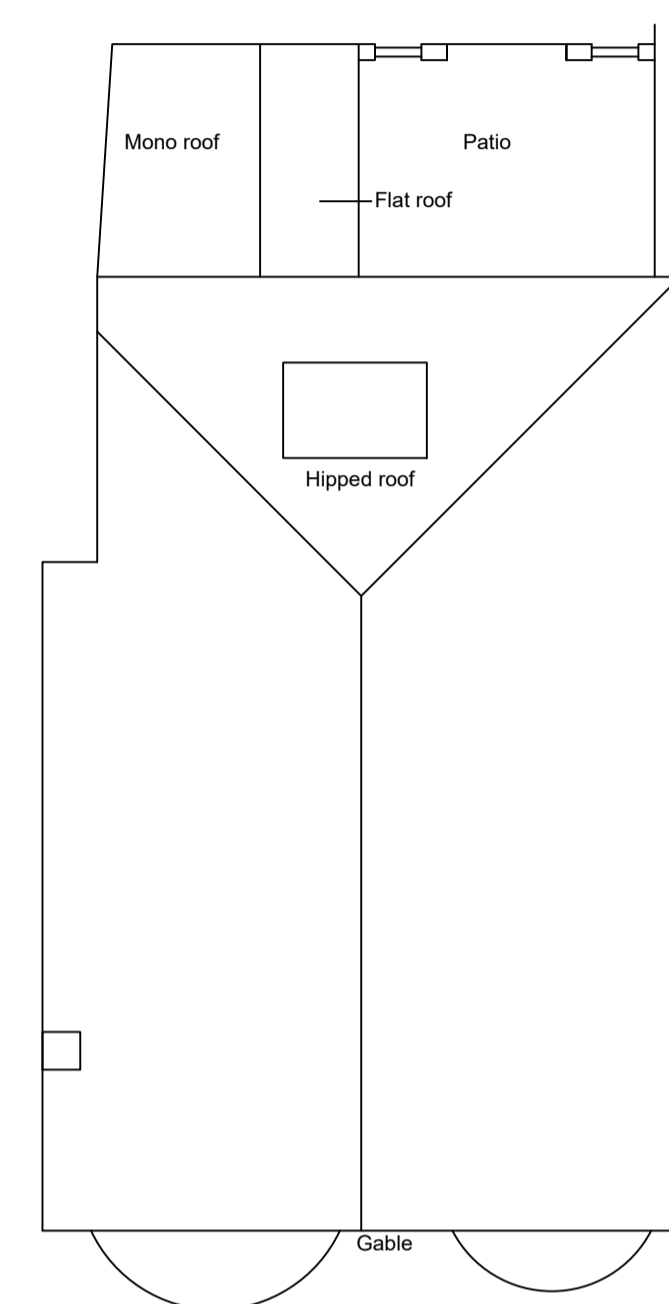

Existing Roof Plan

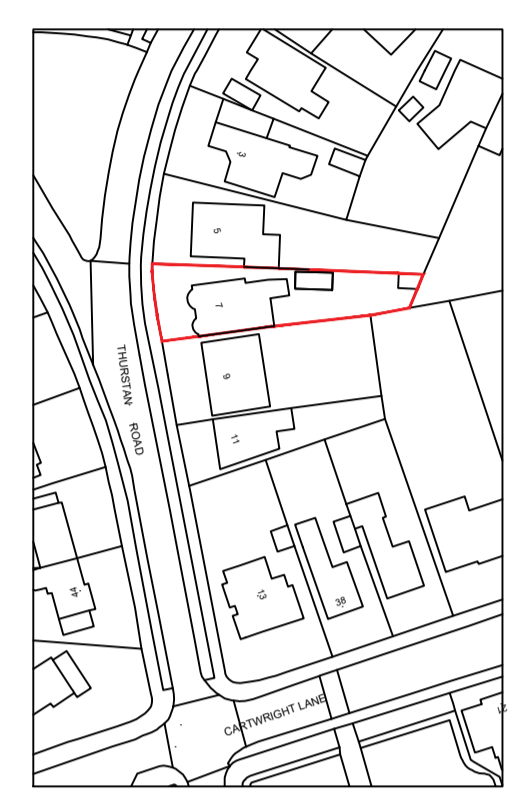

© Crown Copyright and database rights 2019 OS Licence no. 100051661
 SCALE : 0 10 20 30 40 50 0.M
 Site Location Plan - Scale 1:1250

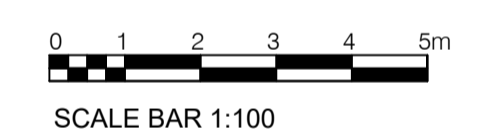


5 Thurstan Road



Existing West Elevation




9 Thurstan Road

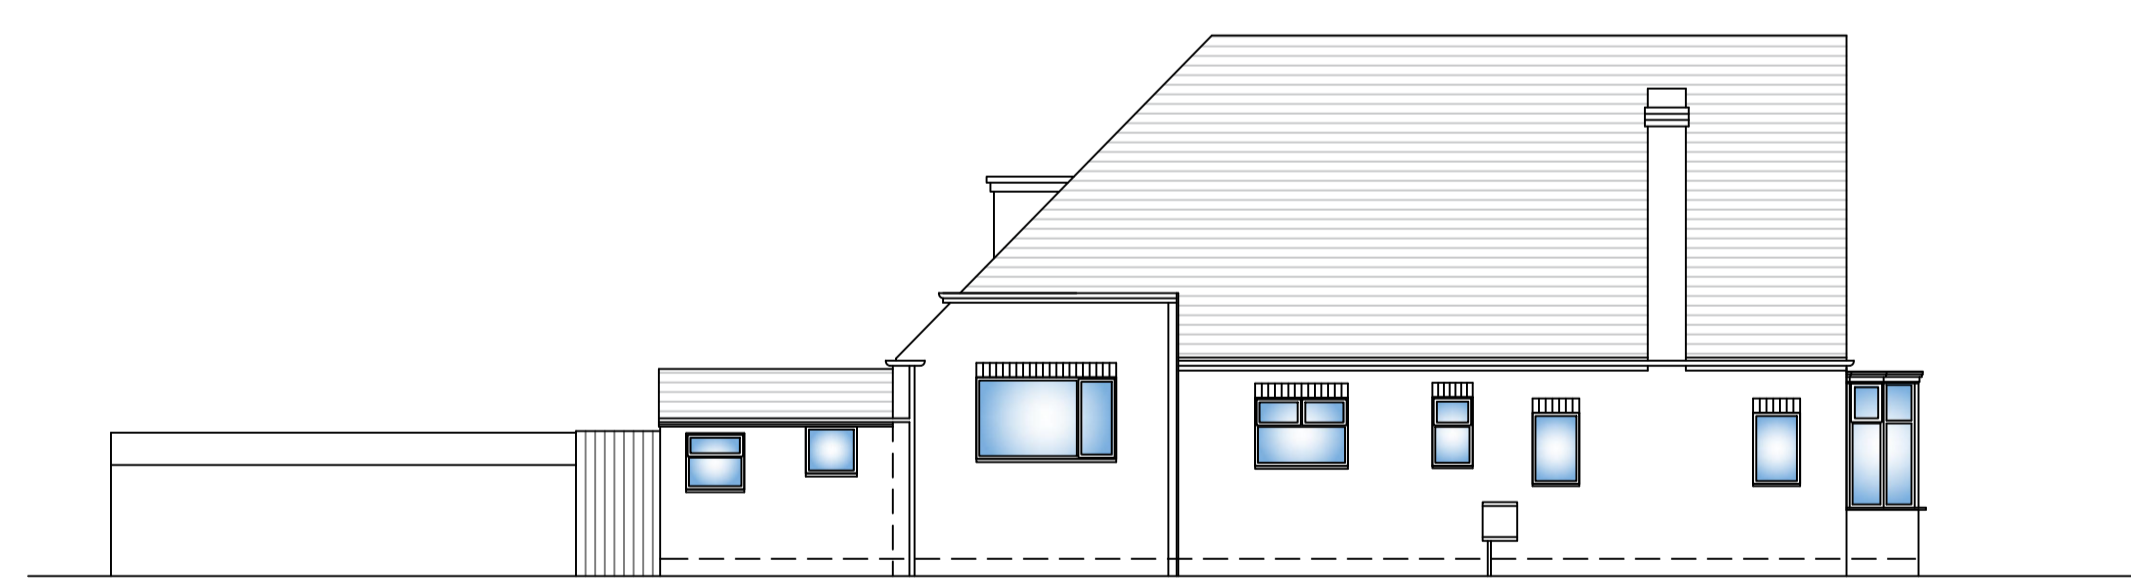

Existing North Elevation



Existing East Elevation

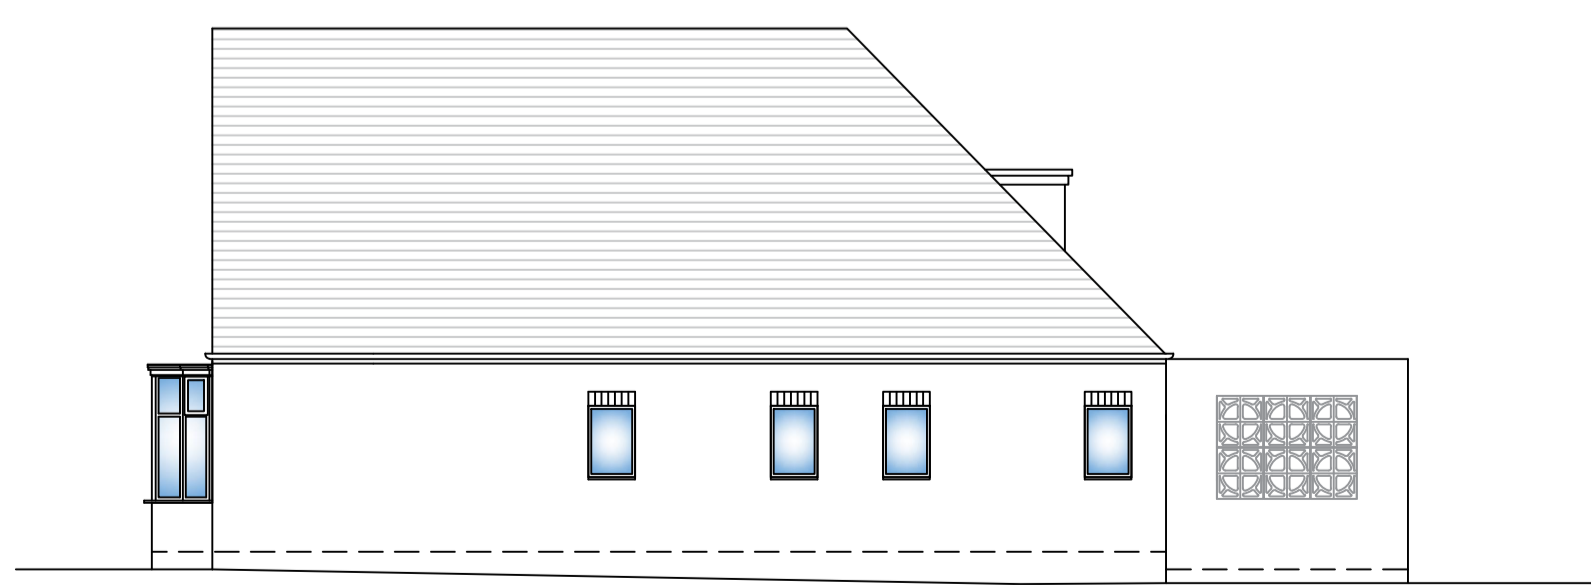

Existing South Elevation

Rev	Date	Revision	By	Appd

Client
Mr & Mrs James

Job Title
**7 Thurstan Road
 Beverley
 HU17 8LS**

Drawing Title
**Existing Plans, Elevations and Site
 Location Plan**

Status
PLANNING

Date: 24/11/23 Scale: 1:100; 1:1250 @ A1

Drawing No. 1682-Y9_101 Rev.



14 Pools Brook Park, Kingswood, Hull, East Yorkshire HU7 3GE
 M: 07983533265 T: 01482 824 292

ARB Registration: 072550A RIBA Membership: 20001308