

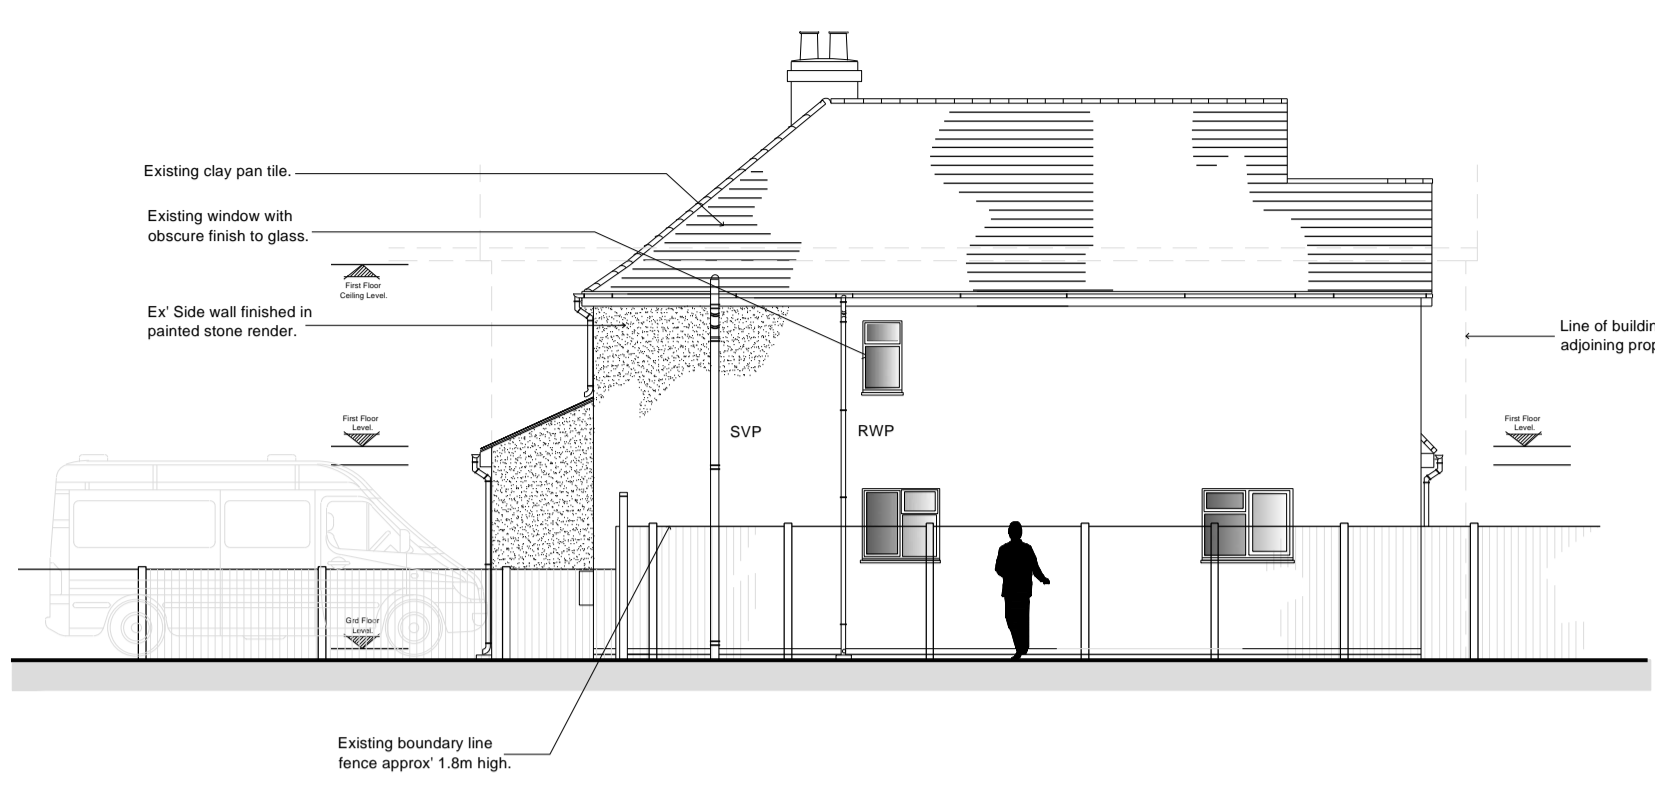


NOTES

- Responsibility is not accepted for errors made by others in scaling from this drawing.
- All construction information should be taken from figured dimensions only.

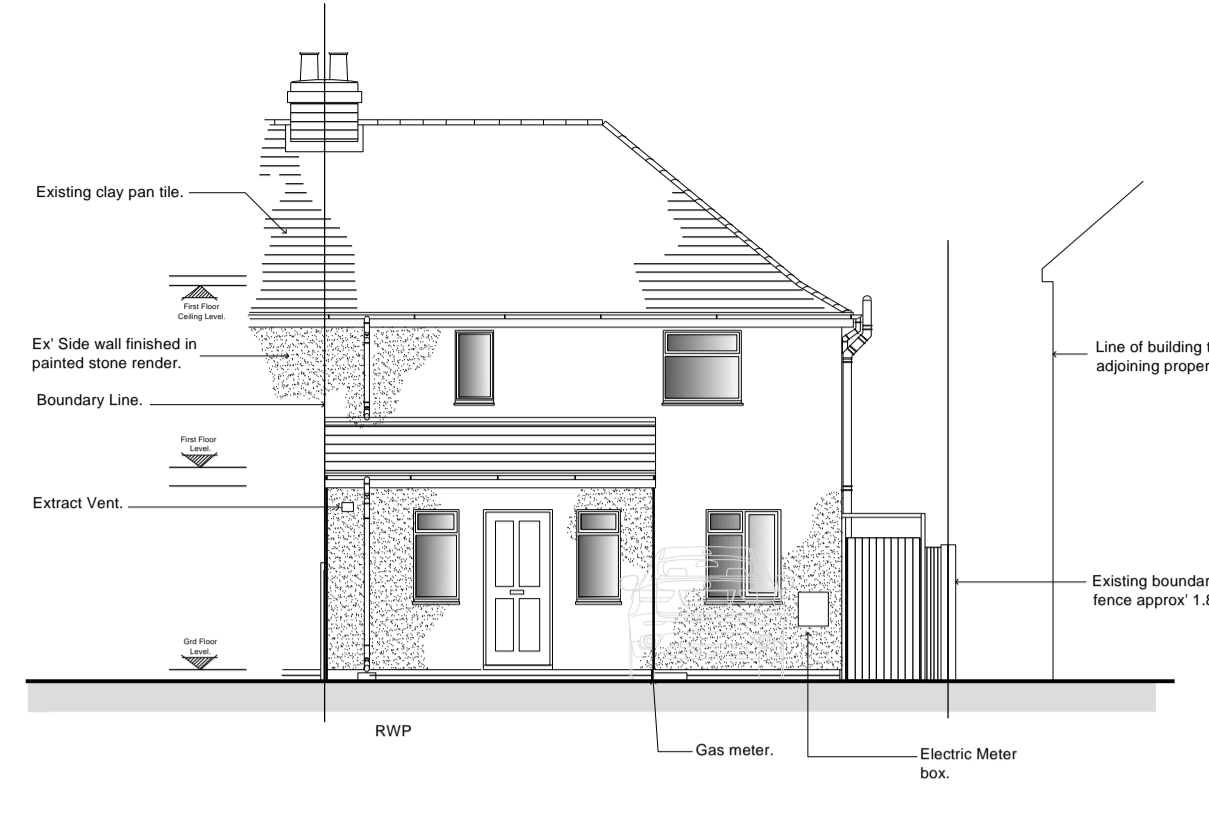


Existing Side Elevation.

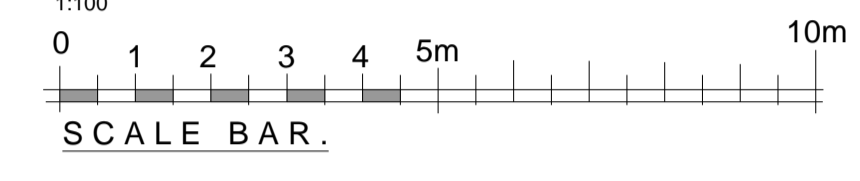


Existing Front Elevation.

1:100

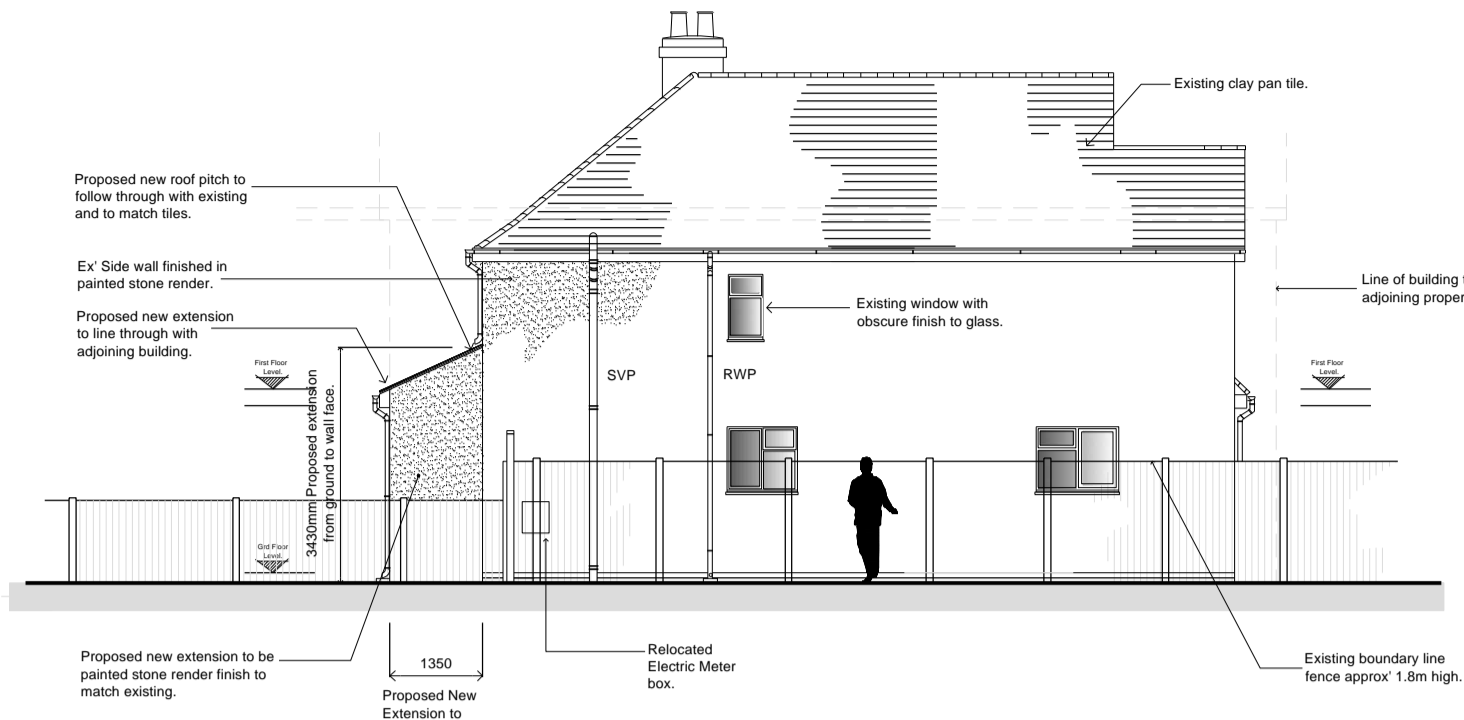


Proposed Side Elevation.

1:100



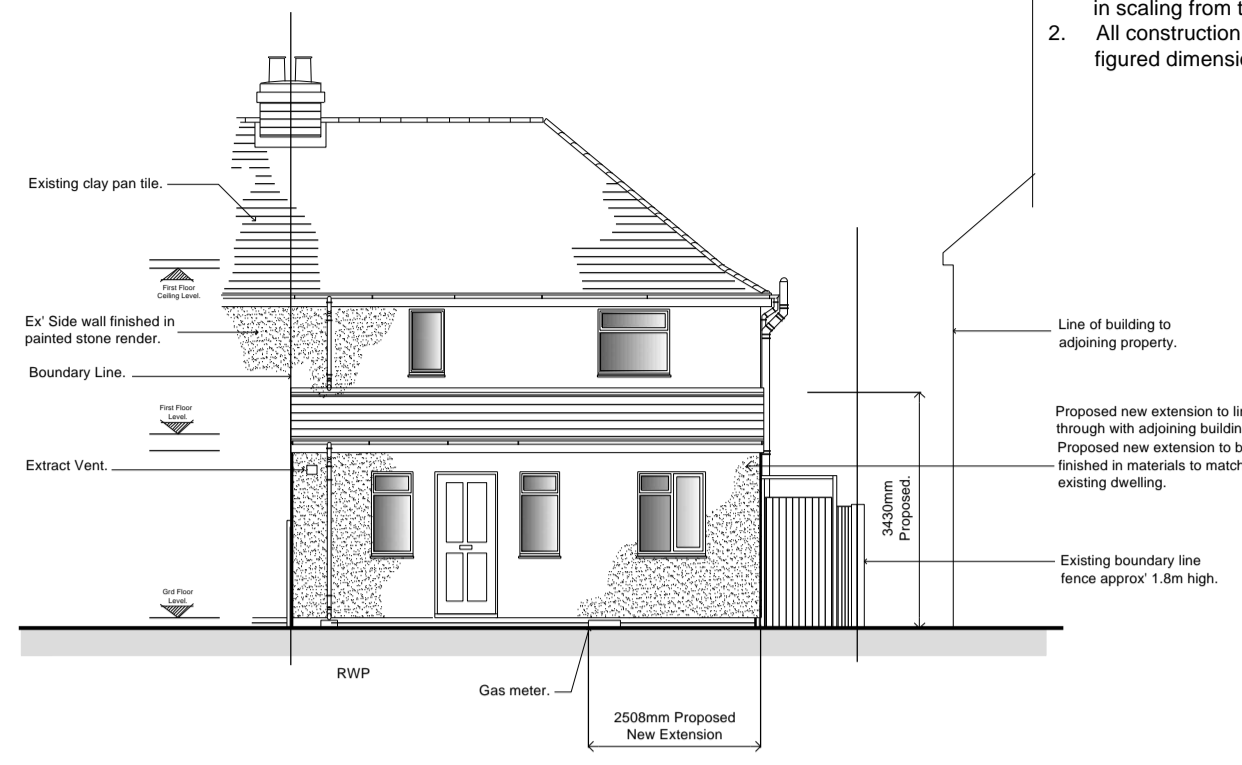


Proposed Front Elevation.



1:100

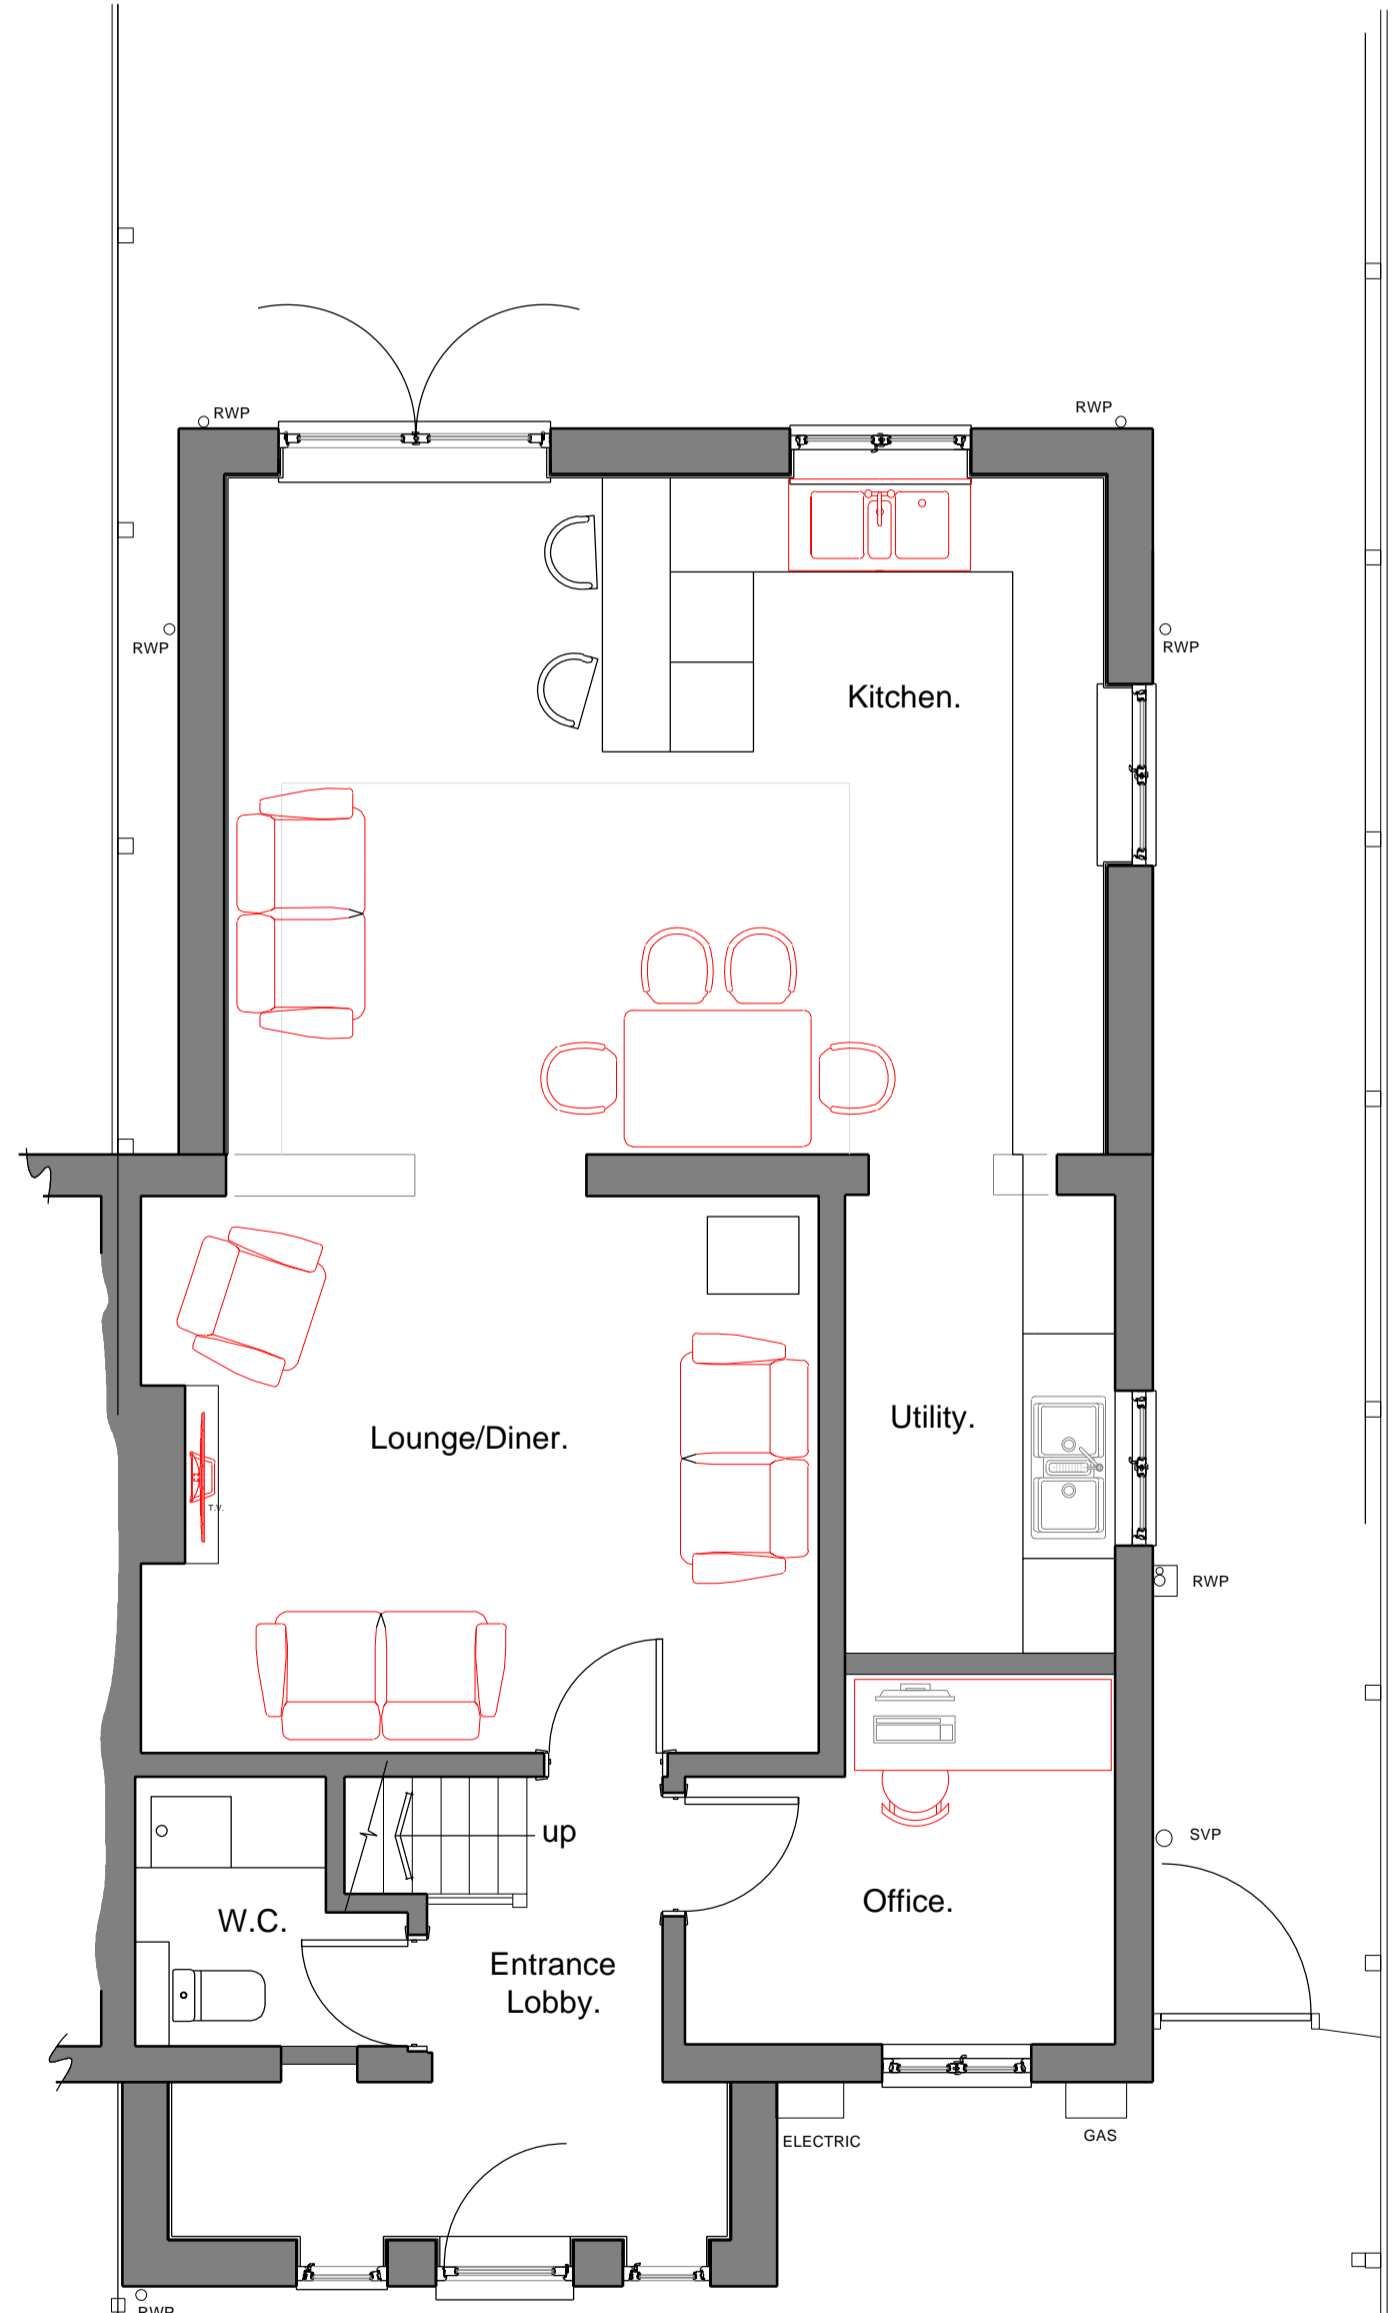


Existing Ground Floor Plan. 1:50

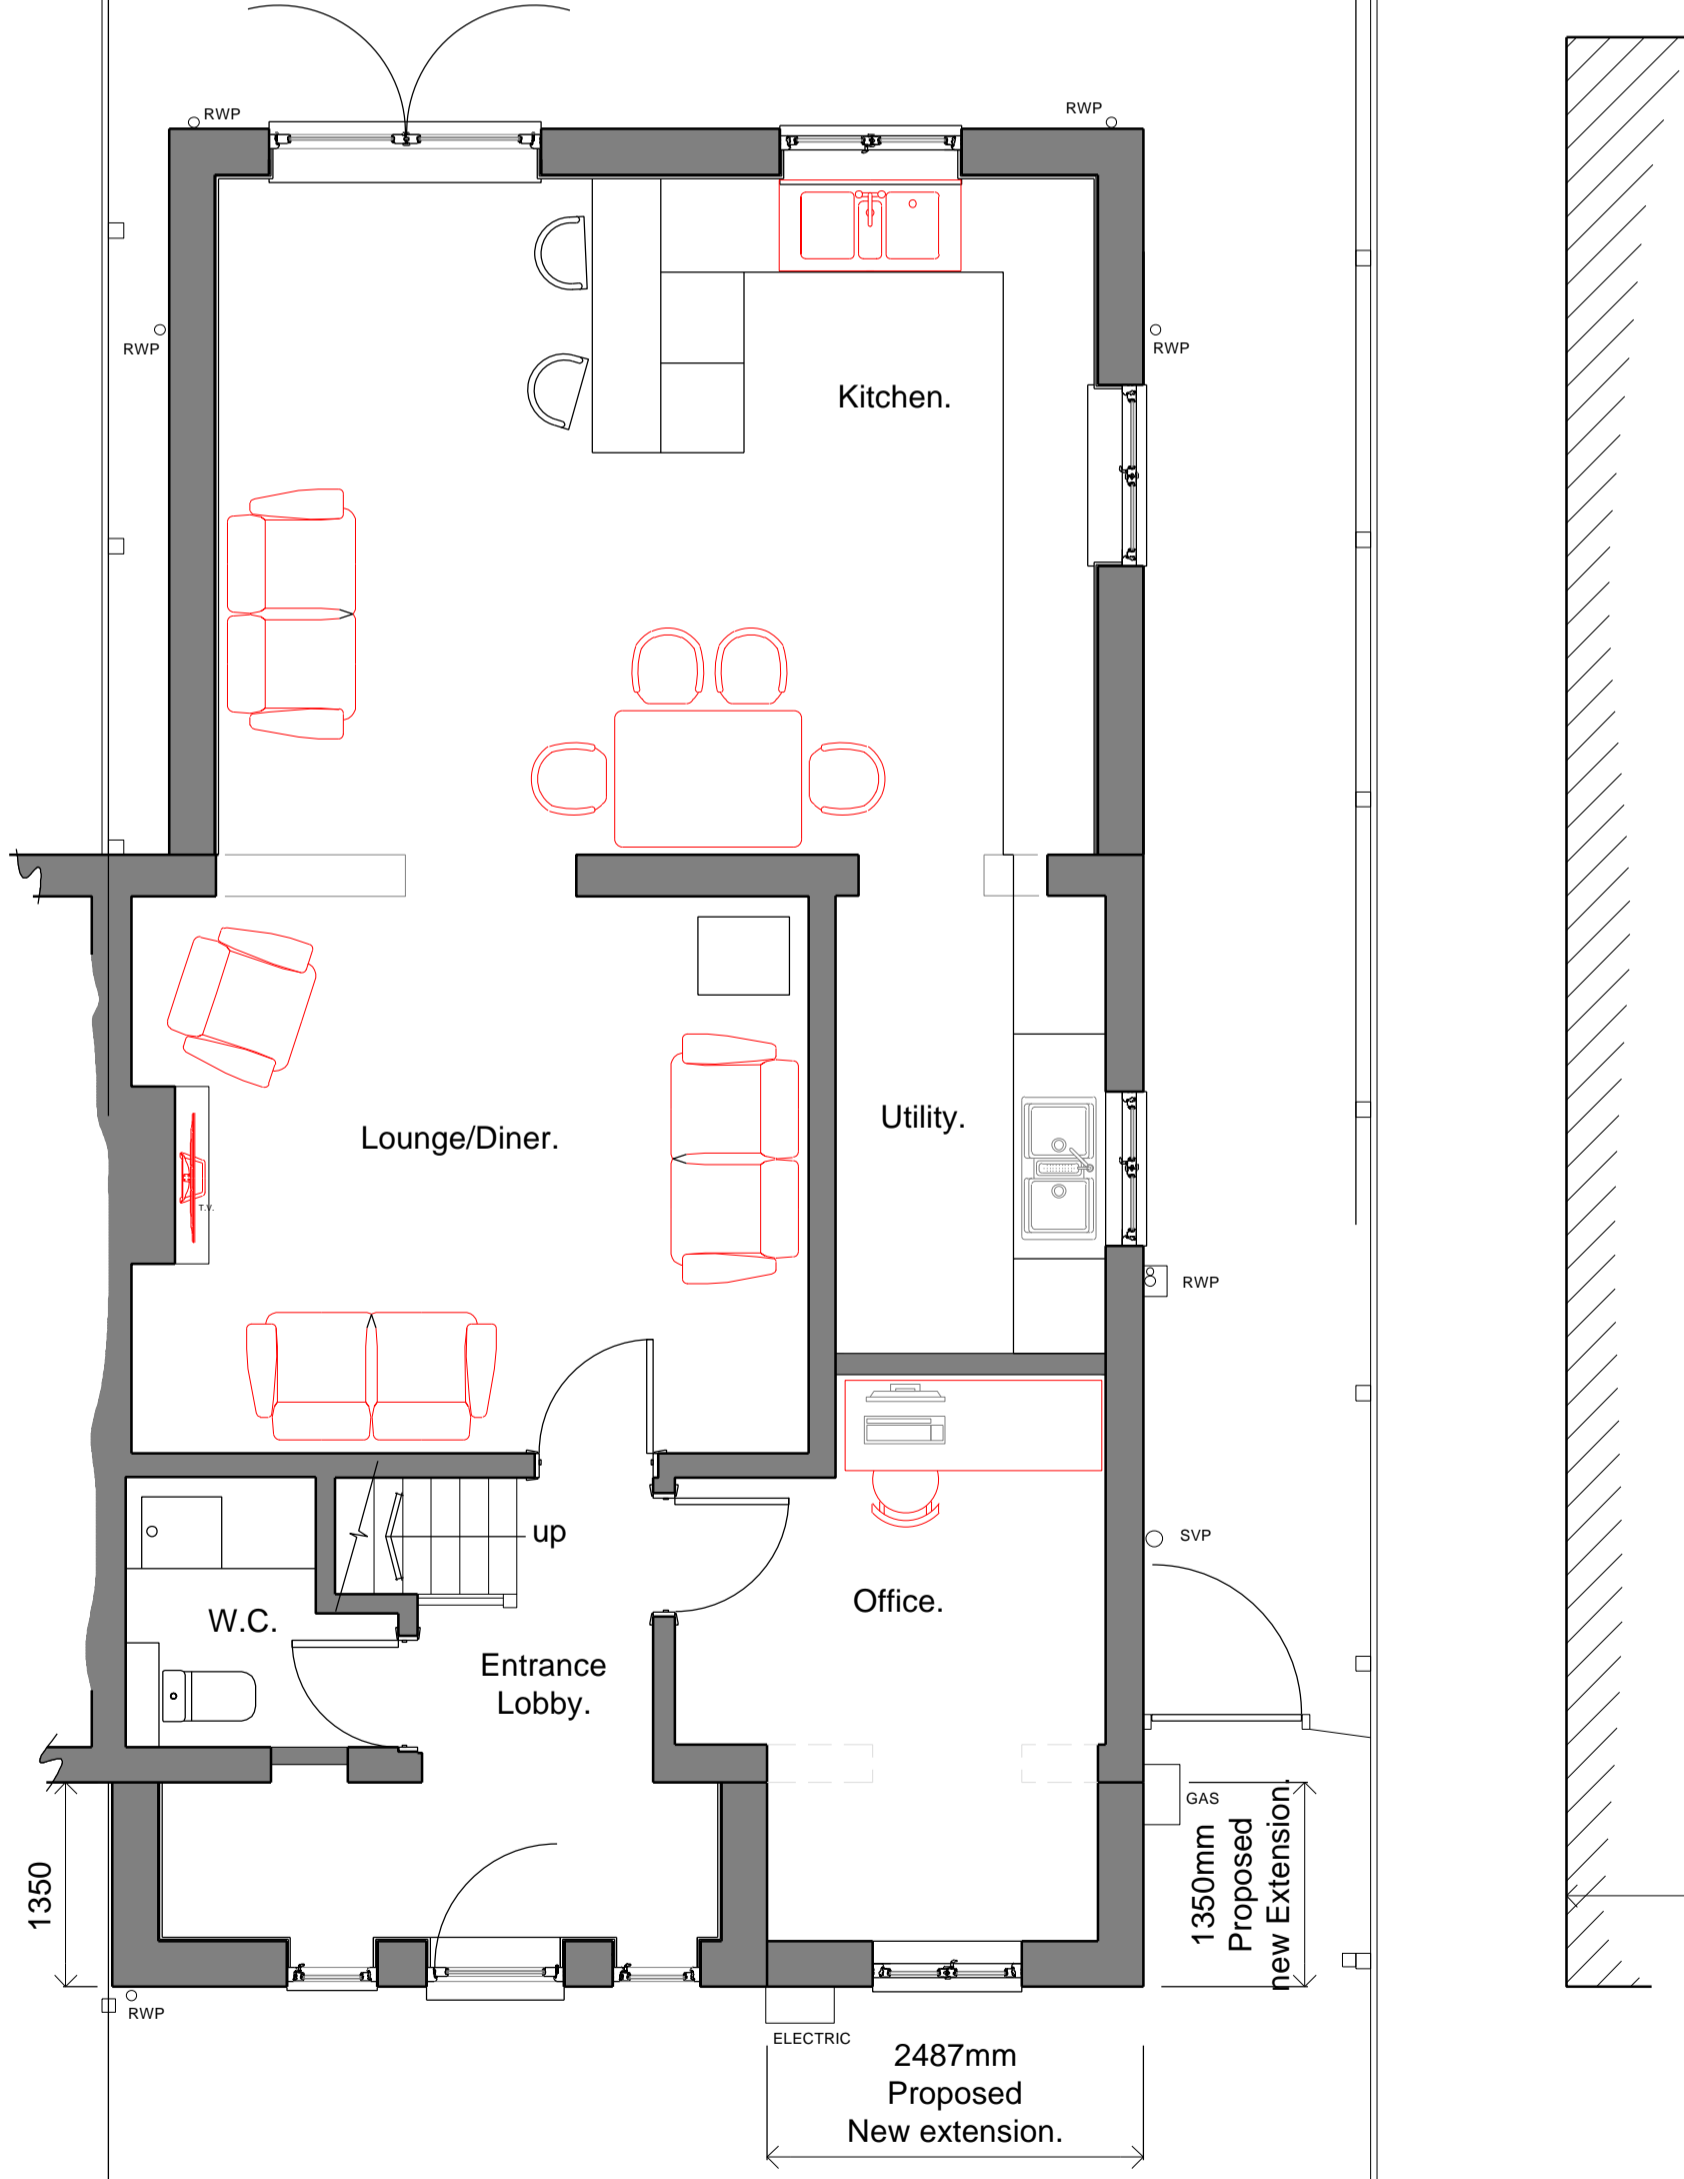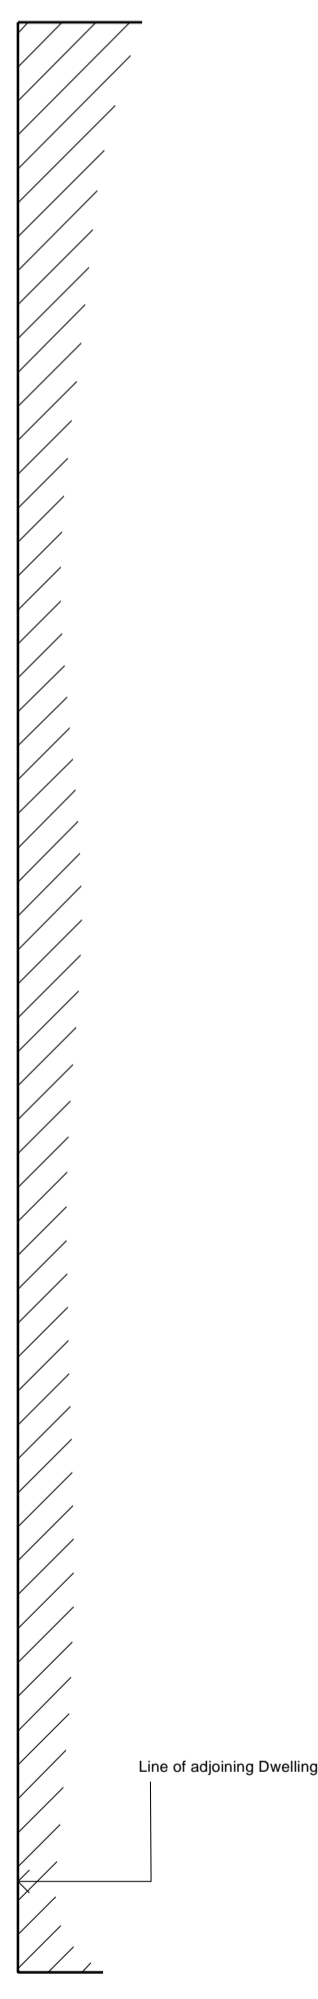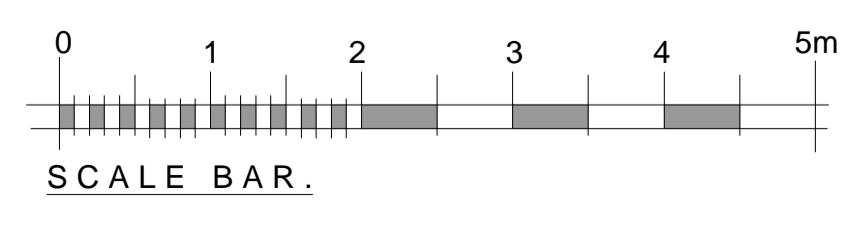


Proposed Ground Floor Plan. 1:50

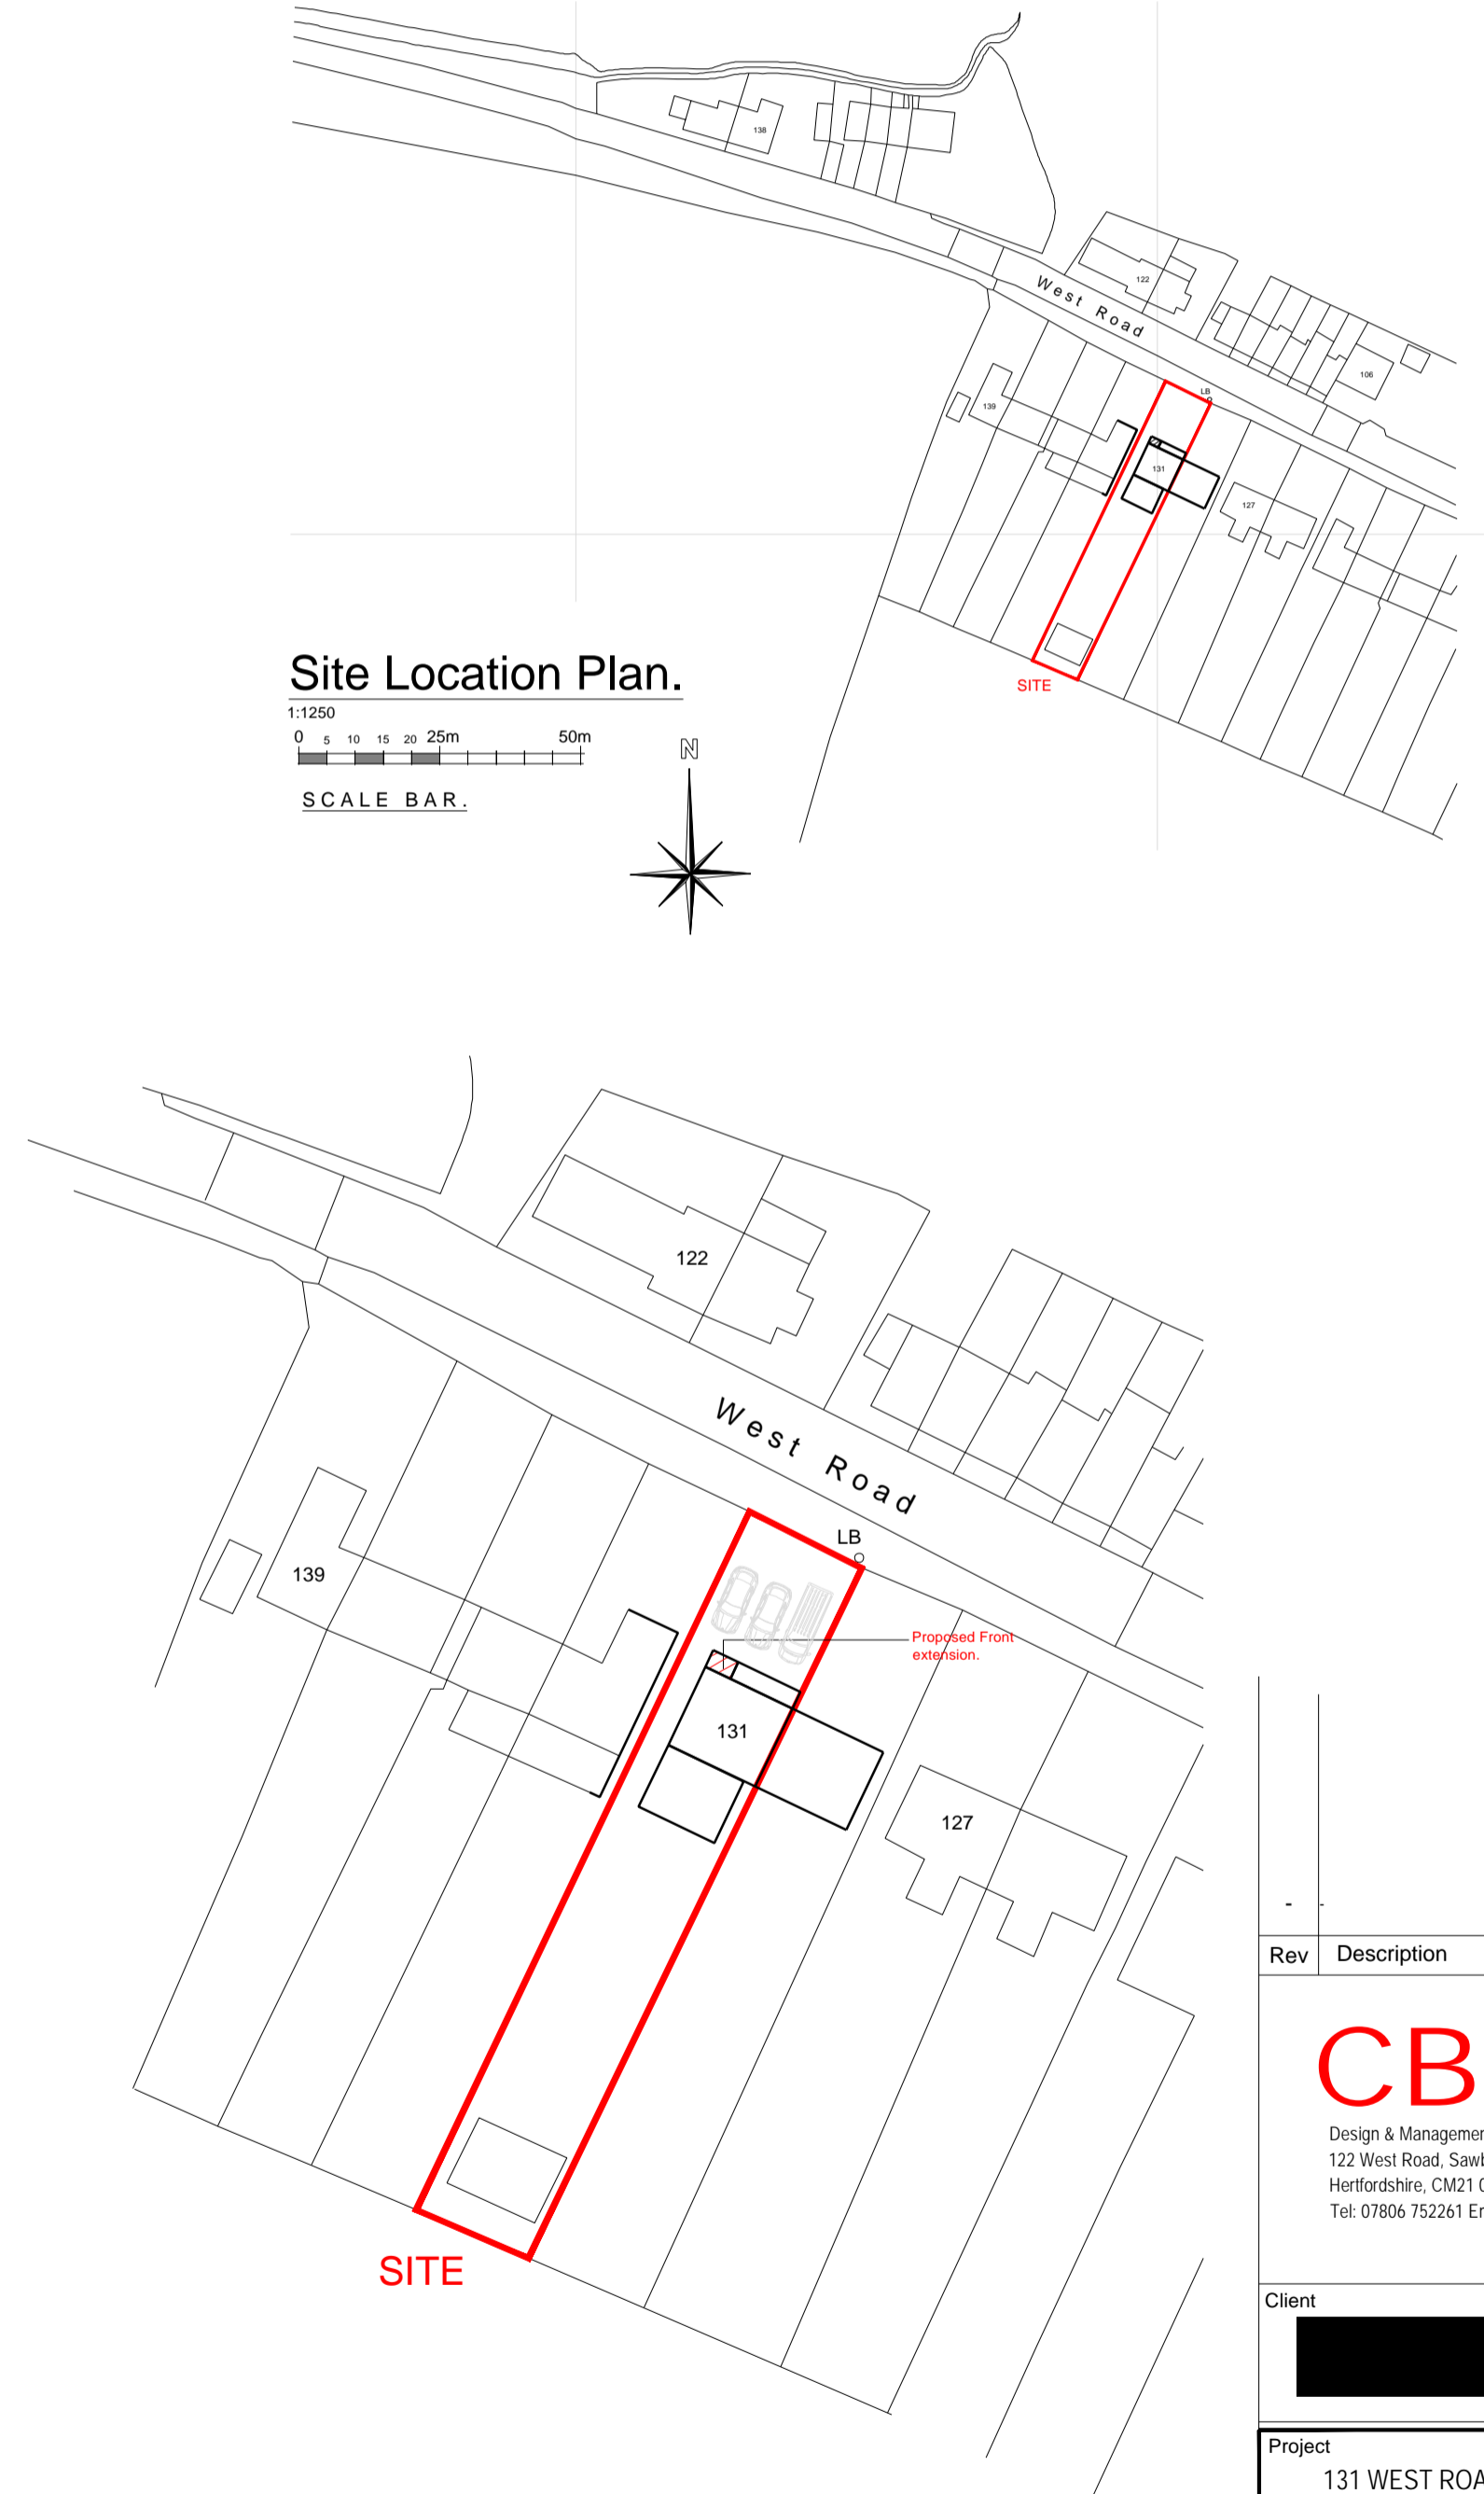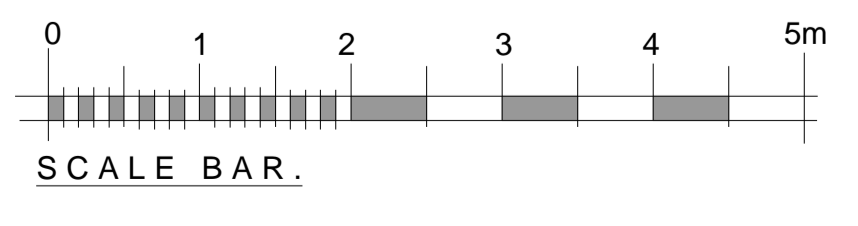

Site Location Plan.

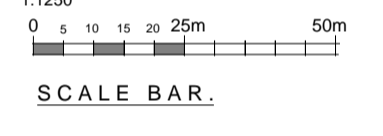

Site Block Plan. 1:500

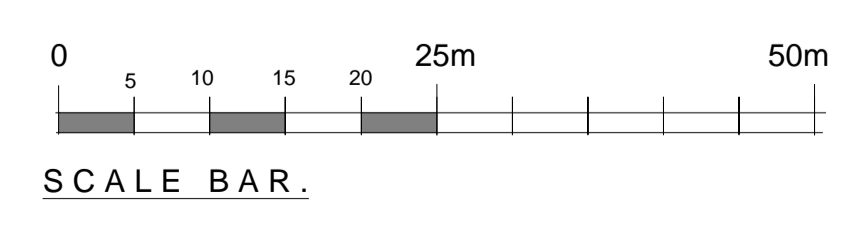

Rev	Description	By	Date

CB Designs.
Design & Management of Residential & Commercial property
122 West Road, Sawbridgeworth,
Hertfordshire, CM21 0BW,
Tel: 07806 752261 Email: chris.benzing@icloud.com

Client: [Redacted]

Project:
131 WEST ROAD SAWBRIDGEWORTH,
HERTS, CM21 0BW.
PROPOSED GRD FLOOR FRONT PORCH
EXTENSION.

Drawing Title:
EXISTING & PROPOSED PLANS,
ELEVATIONS, SITE LOCATION AND
BLOCK PLANS.

Drawing Number	Rev.	Scale	As Noted.
0218 - 004	-	-	Dec 2023