

LB

2no. off street parking spaces

shed

greenhouse and potting shed

artificial lawn and low masonry walls removed, ground raised and patio extended with flush levels

private garden

bedroom 1

shower

reception 2

reception 1

kitchen


playroom

plant utility

bathroom

store

refuse and recycling

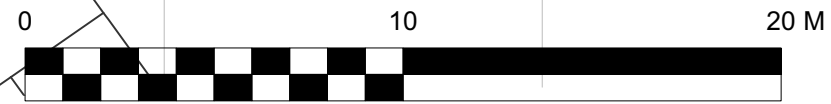

Scale 1:200

PLANNING

Project title			
Yew Cottage Chickney Road, Henham			
Drawing title			CHANTRY ARCHITECTS
Proposed Site Plan Greenhouse/ Potting Shed and Shed			
Drawing no. 23033(C)wd2.01			Tel: 07747 024011 Email: graham.peel@chantryarchitects.com Web: www.chantryarchitects.com Post: Chantry Cottage, 4 Watling Street, SLABans, Herts, AL1 2PT
Scale 1:200@A3	Date Dec 2023	Rev -	