


EXISTING GROUND FLOOR PLAN 1:50


EXISTING FIRST FLOOR PLAN 1:50

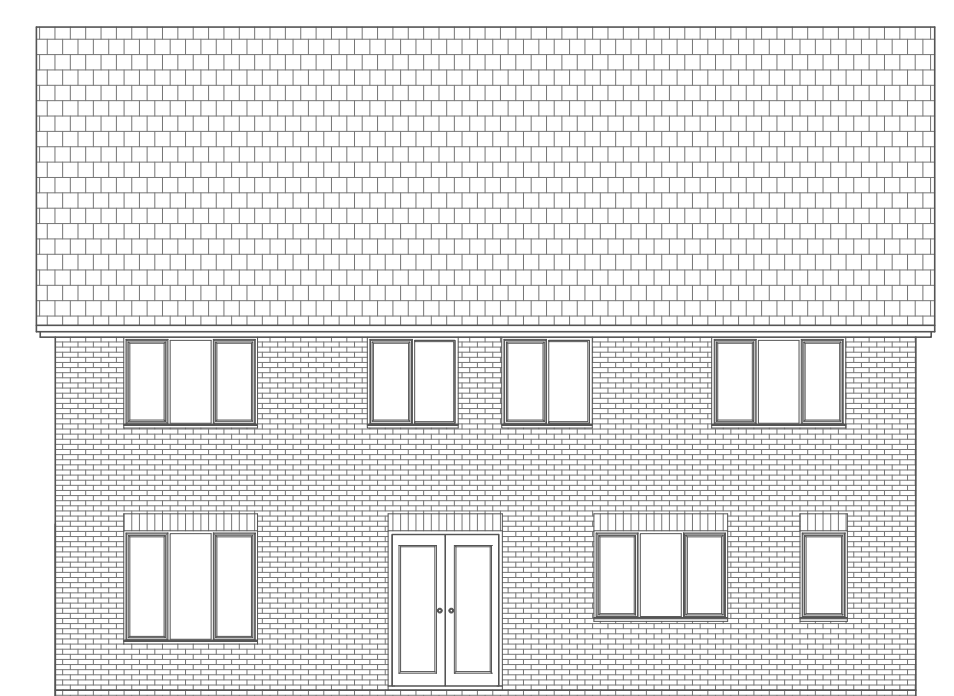


EXISTING FRONT ELEVATION 1:100




EXISTING REAR ELEVATION 1:100

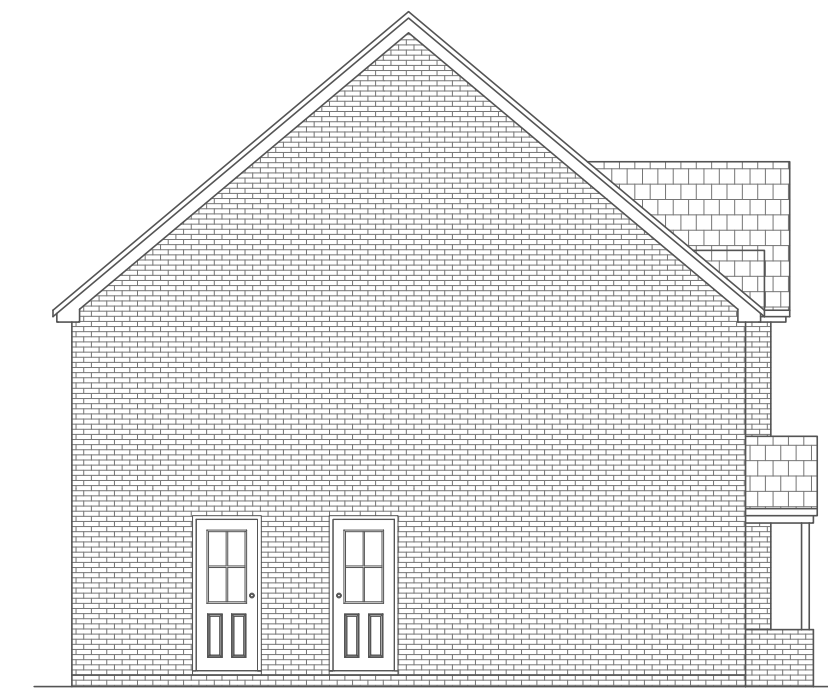

EXISTING SIDE (Left) ELEVATION 1:100

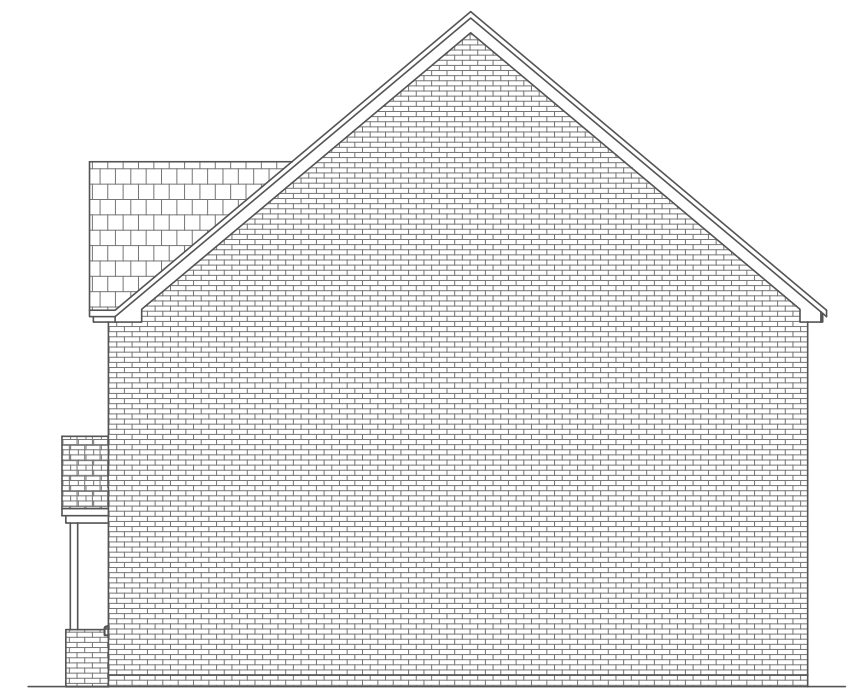

EXISTING SIDE (Right) ELEVATION 1:100

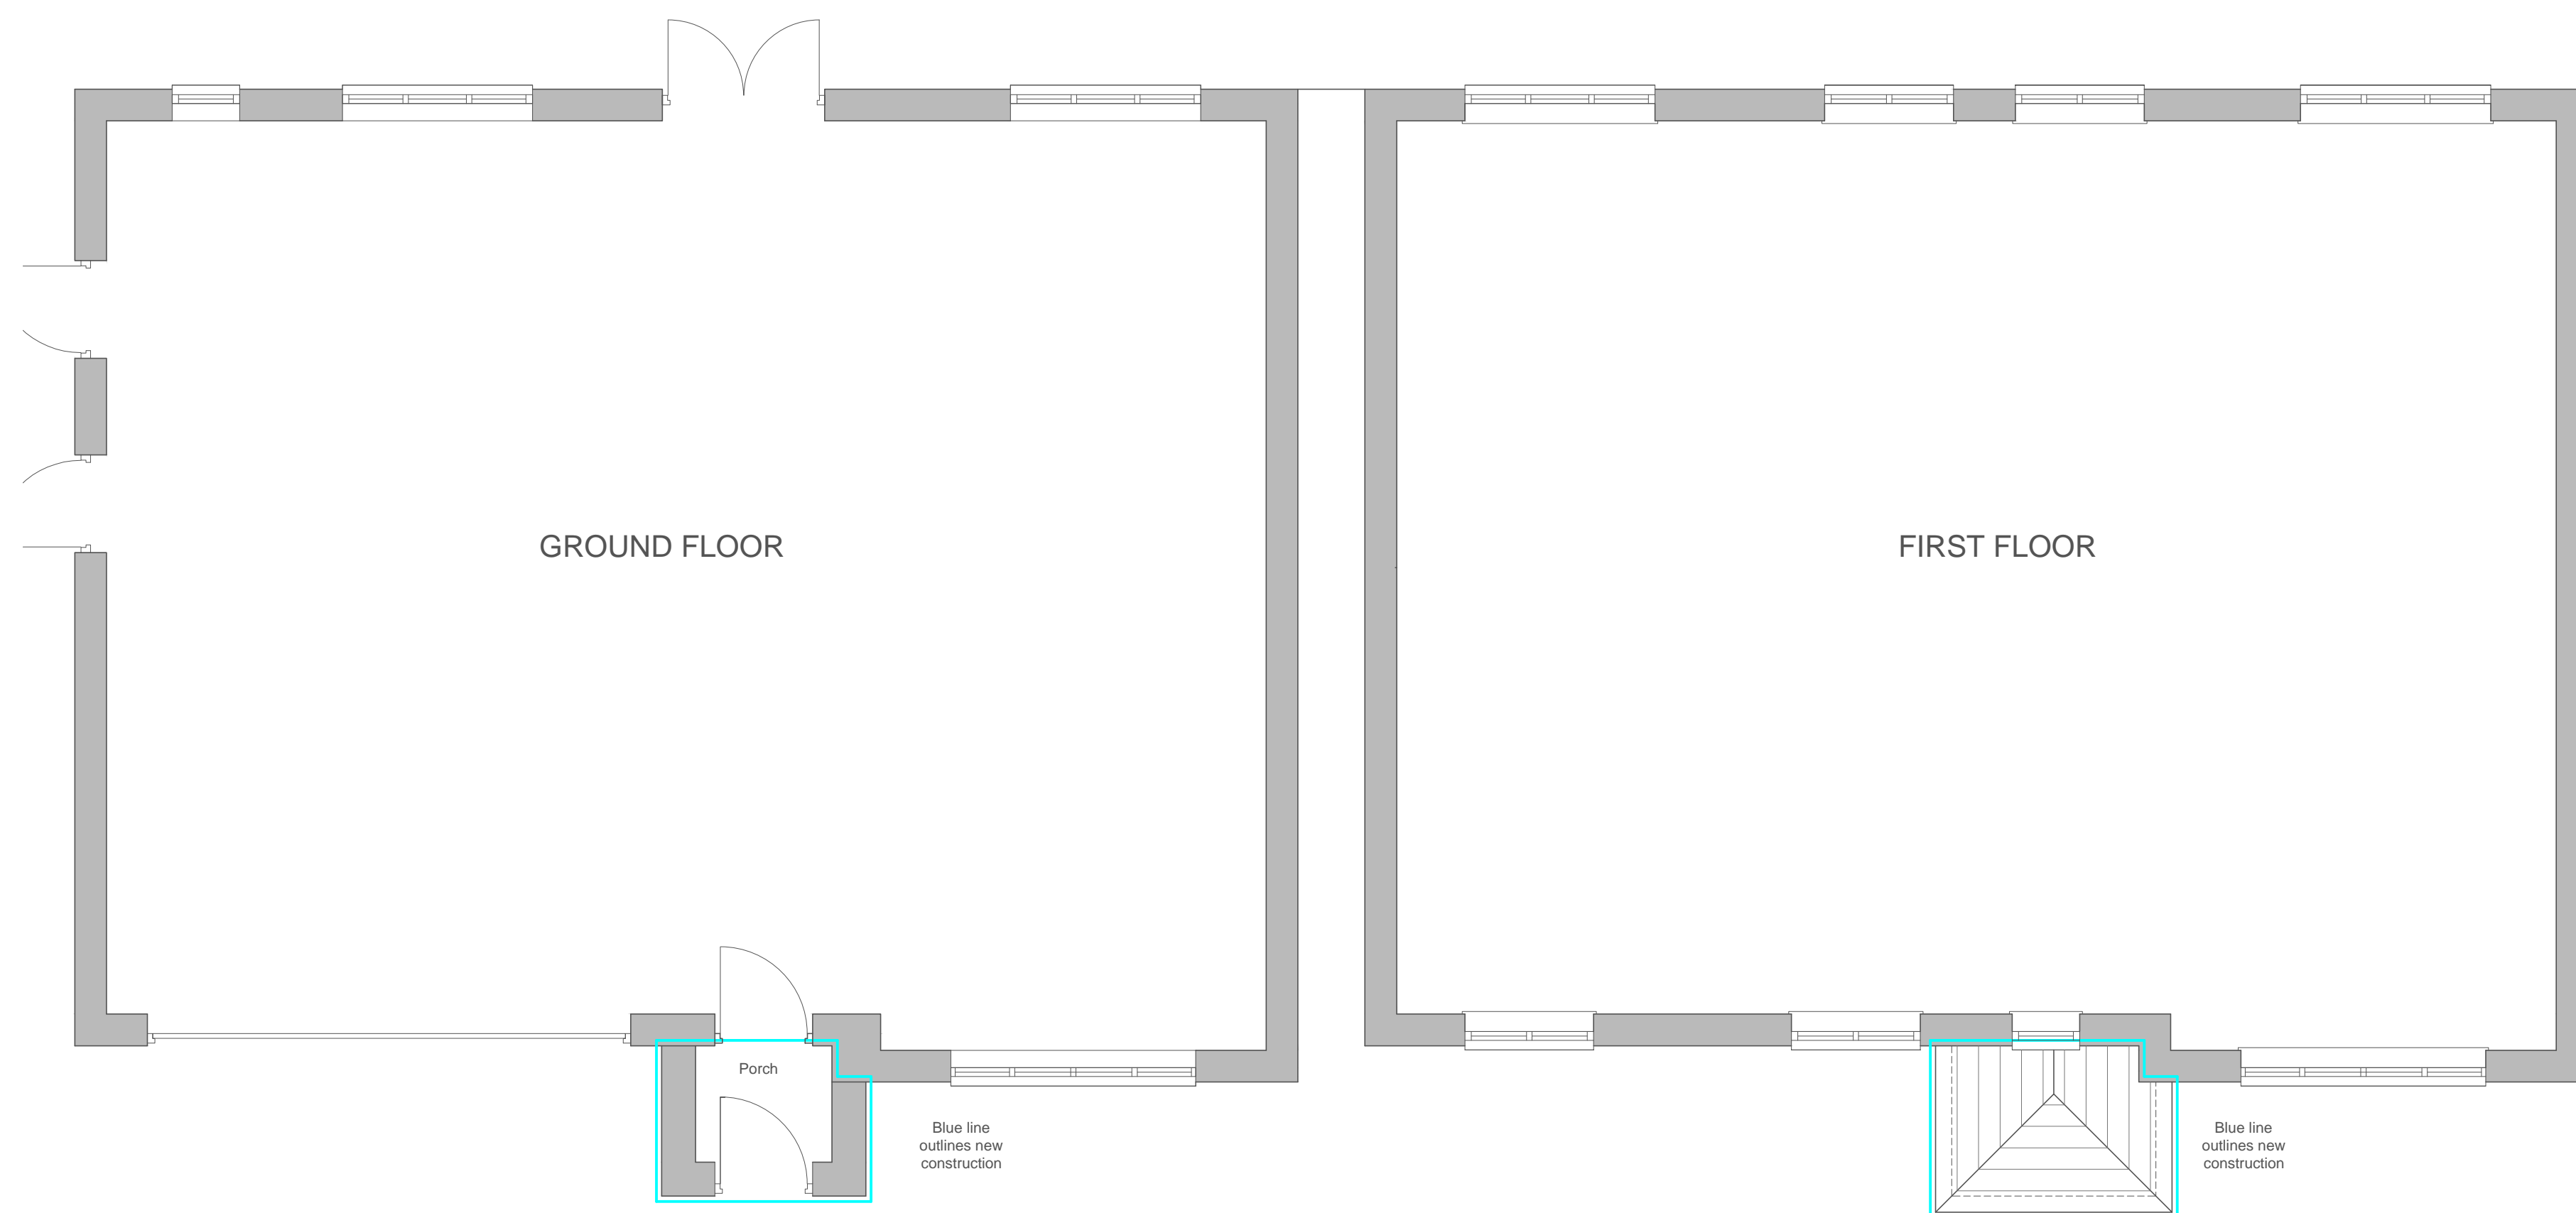


PROPOSED GROUND FLOOR PLAN 1:50


PROPOSED FIRST FLOOR PLAN 1:50




PROPOSED FRONT ELEVATION 1:100

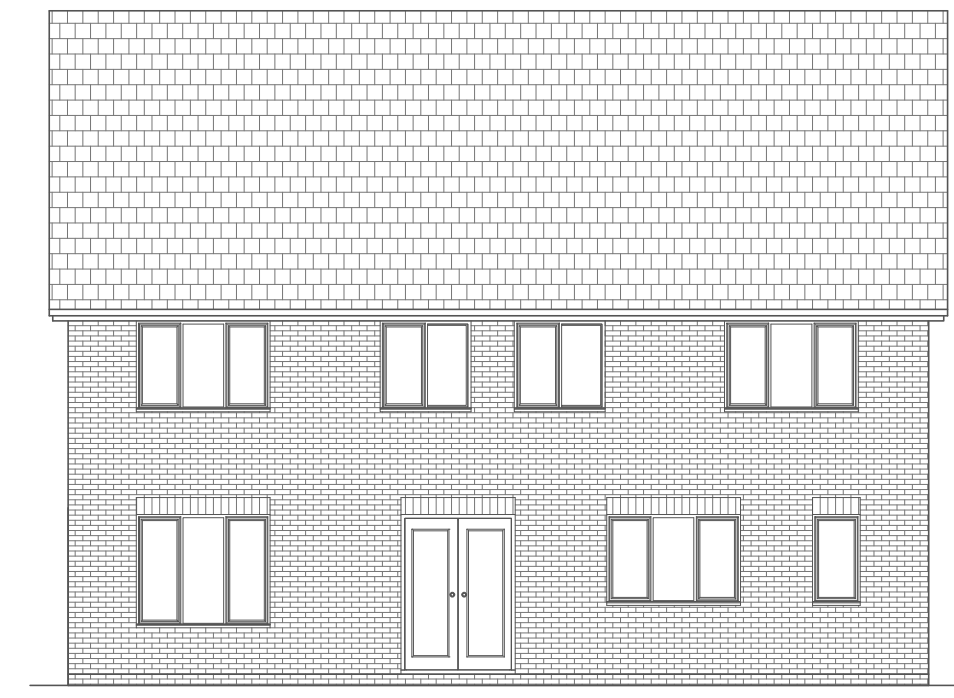

PROPOSED REAR ELEVATION 1:100

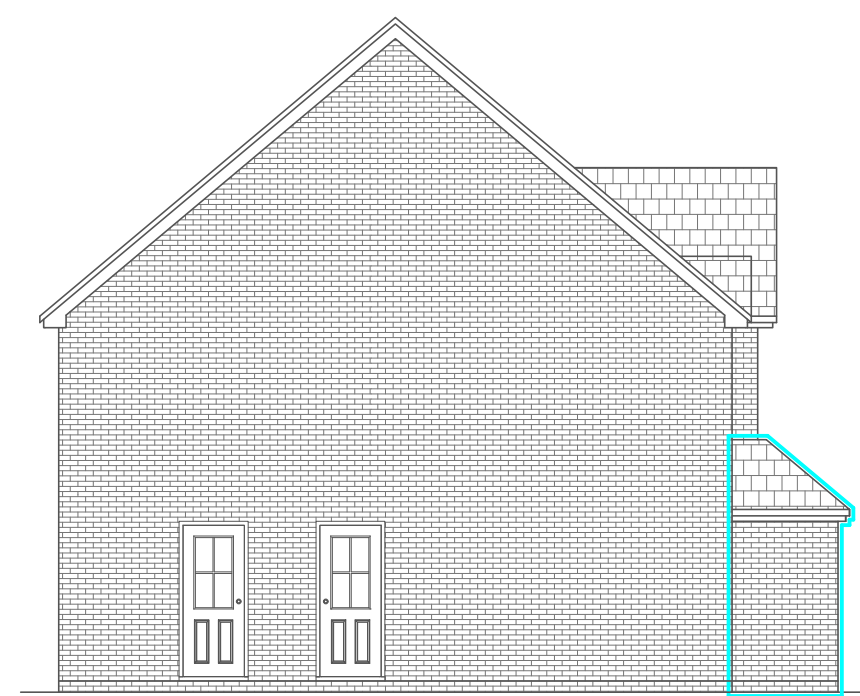

PROPOSED SIDE (Left) ELEVATION 1:100

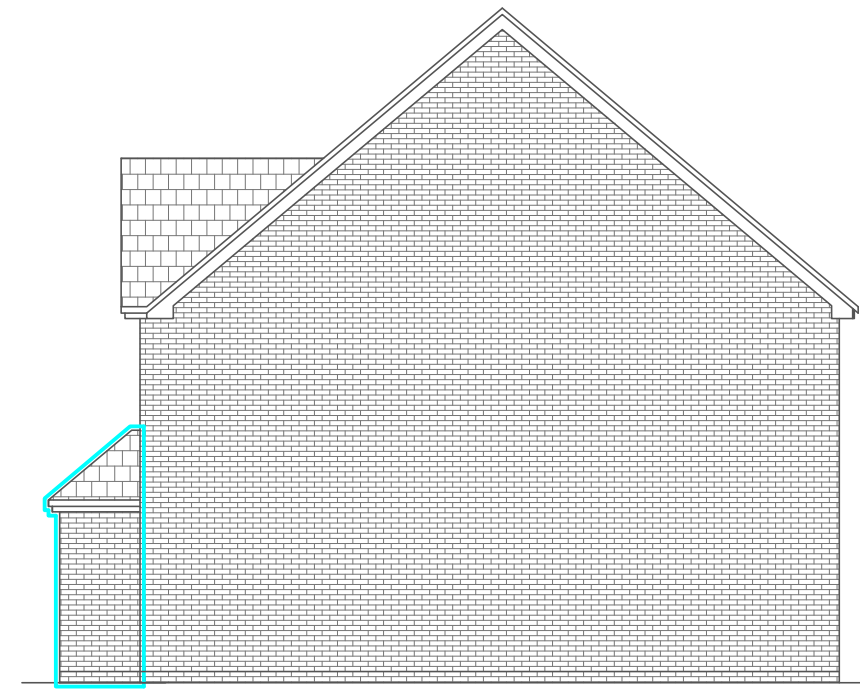

PROPOSED SIDE (Right) ELEVATION 1:100

**PROPOSED WORKS**  
 (New work outlined in blue)

Construction of a replacement porch.  
 Masonry wall in face brickwork.  
 Tiled roof  
 White UPVC windows and doors.

**Revisions:**

Drawing by:  
**unsted design**  
 3D Computer Aided  
 Architectural Design

Unsted Design Ltd Tel: 023 80274720  
 16 Hazel Close, Fax: 023 8027 4720  
 Chandlers Ford, Email: info@UnstedDesign.co.uk  
 EASTLEIGH, Web Site: www.UnstedDesign.co.uk  
 SO53 5RF, Company Number 8013235

**Utilities/Highways/Environment:** It is the responsibility of the client or their contractor to liaise with Utility Providers, Highways Authority's and Environment Agency and to ensure that all approvals are in place unless Unsted Design Ltd have been given written instructions to act your behalf.

**Dimensions:** All dimensions to be checked on site prior to the commencement of any work. Do not scale from this drawing for construction purposes.

**Copyright:** The copyright for this drawing remains the property of Unsted Design. It cannot be copied, altered or reproduced in any form without the written consent of Unsted Design Ltd. It cannot be passed to a third party without the written consent of Unsted Design Ltd.

**Party Wall Agreements:** It is the sole responsibility of the building owner or their contractor to draw up any agreements or notices required to comply with the Party Wall Act. This drawing does not guarantee the position of the boundary.

**Client:** MR HOU  
**Project Address:** 12 BELLFLOWER WAY  
 CHANDLERS FORD  
 EASTLEIGH  
 SO55 4HN

**Drawing Contents:** EXISTING AND PROPOSED FLOOR PLANS AND ELEVATIONS

**Purpose:** PLANNING APPLICATION  
**Scale:** 1:50 1:100  
**Date:** 20th February 2024 **Drawn by:** MKU

003-HOU PA-1565-A1