

EXISTING GROUND FLOOR PLAN
1:50 SCALE



Sarah & James Dunn
2 Tormarton Road,
Acton Turville
South Glos,
GL9 1HP

EXISTING GROUND FLOOR PLAN

Date : 28/06/21

Scale at A3 : as indicated

Drawing: Dunn-2TomartonRd-HP-01

Rev:	Date:	Details:


Drawn by: TR AR

- NOTES**
1. This drawing is copyright of Space Plus Architectural Design. Reproduction is only to take place with written authority.
 2. These plans are subject to Planning & Building Regulation Approval or any other statute in law before building work commences.
 3. Any structural work where mentioned on this drawing is subject to a qualified structural and civil engineer calculations before building work commences.
 4. All boundaries are assumed. To be confirmed on site before building work commences.
 5. All drawings marked preliminary are not to be built or manufactured from.
 6. Only Local Authority Planning Departments may scale dimensions from the drawings.
 7. Use figured dimensions only & all dimensions to be checked on site.
 8. If any discrepancies are found in the drawings these are to be brought to the attention of Space Plus Architectural Design for rectification.

Space Plus Architectural Design
07973 163 665
Tamsin@space-plus.co.uk
www.space-plus.co.uk

PRELIMINARY - SUBJECT TO PLANNING APPROVAL

EXISTING FIRST FLOOR PLAN
1:50 SCALE

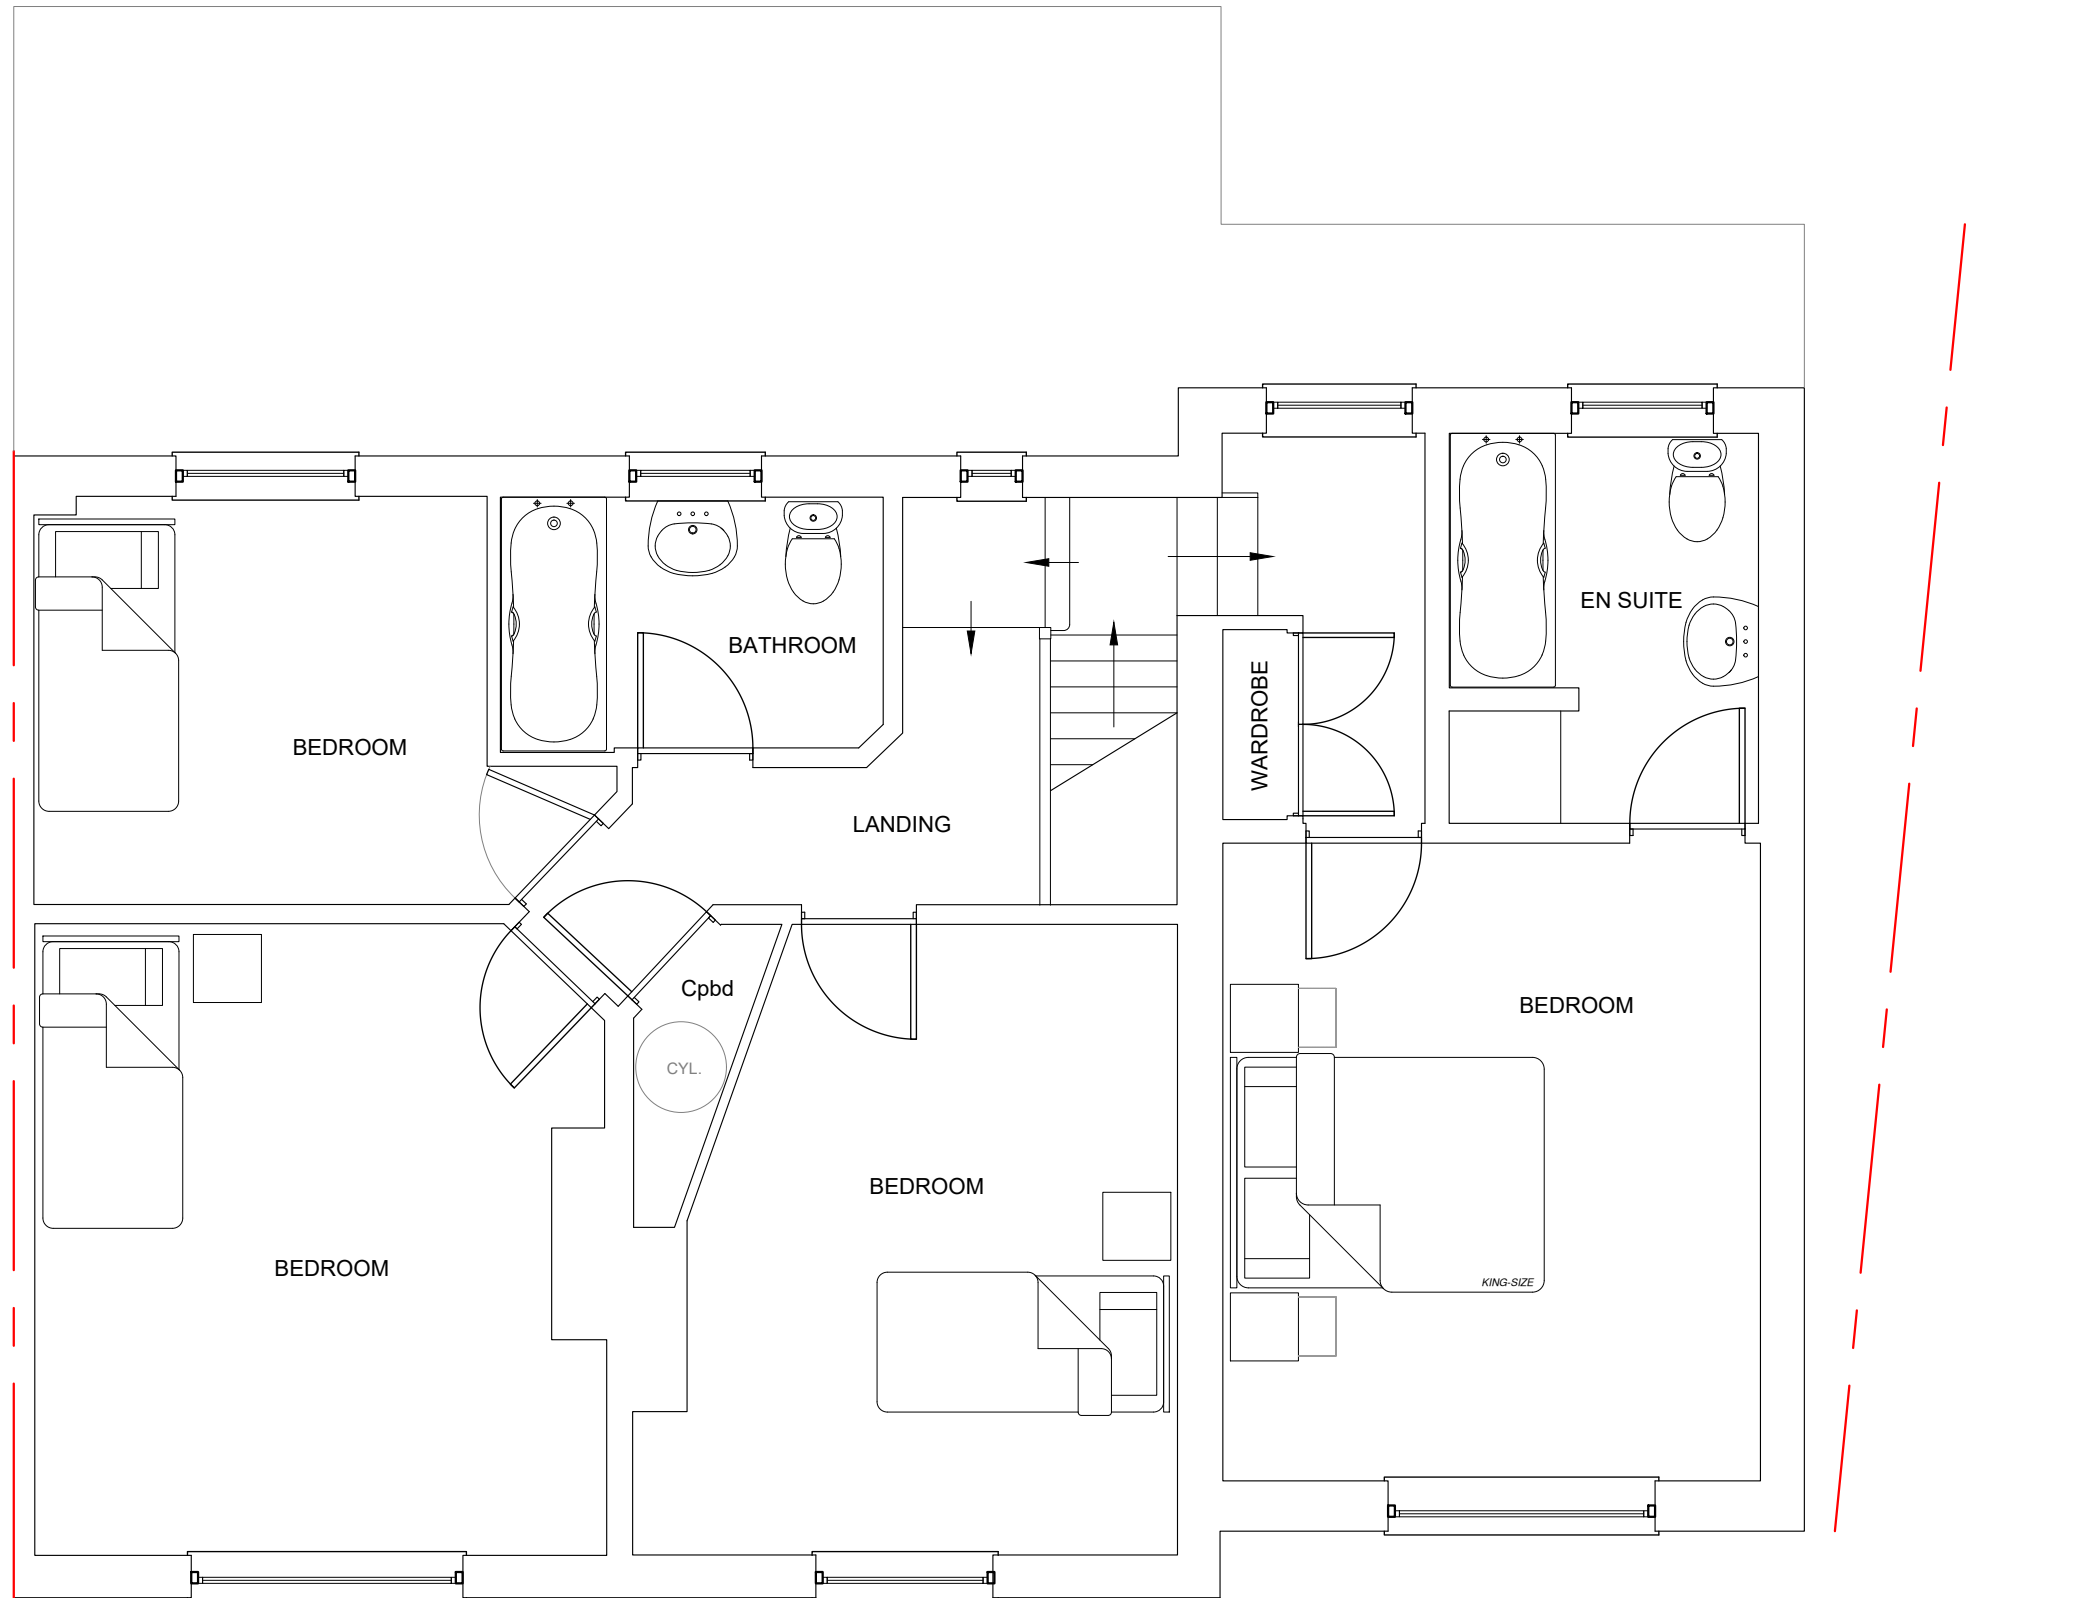

SPACE PLUS
ARCHITECTURAL DESIGN

Sarah & James Dunn
2 Tormarton Road,
Acton Turville
South Glos,
GL9 1HP

EXISTING FIRST FLOOR PLAN

Date : 28/06/21

Scale at A3 : as indicated

Drawing: Dunn-2TomartonRd-HP-02

Rev:	Date:	Details:

Drawn by: TR AR

NOTES

1. This drawing is copyright of Space Plus Architectural Design. Reproduction is only to take place with written authority.
2. These plans are subject to Planning & Building Regulation Approval or any other statute in law before building work commences.
3. Any structural work where mentioned on this drawing is subject to a qualified structural and civil engineer calculations before building work commences.
4. All boundaries are assumed. To be confirmed on site before building work commences.
5. All drawings marked preliminary are not to be built or manufactured from.
6. Only Local Authority Planning Departments may scale dimensions from the drawings.
7. Use figured dimensions only & all dimensions to be checked on site.
8. If any discrepancies are found in the drawings these are to be brought to the attention of Space Plus Architectural Design for rectification.

Space Plus Architectural Design

07973 163 665


Tamsin@space-plus.co.uk

www.space-plus.co.uk

PRELIMINARY - SUBJECT TO PLANNING APPROVAL




EXISTING FRONT ELEVATION

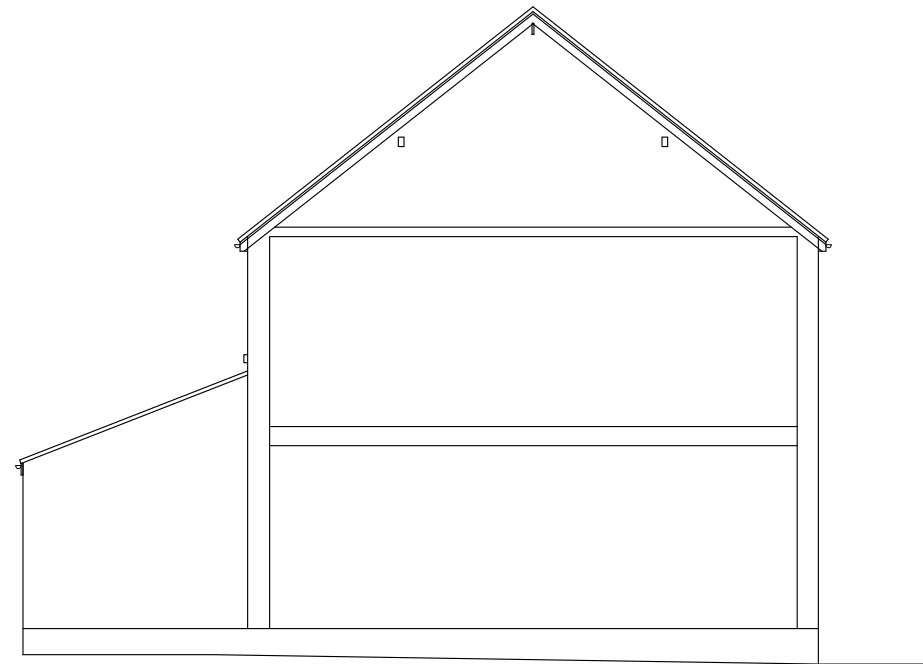

EXISTING LEFT SECTIONAL ELEVATION



EXISTING REAR ELEVATION

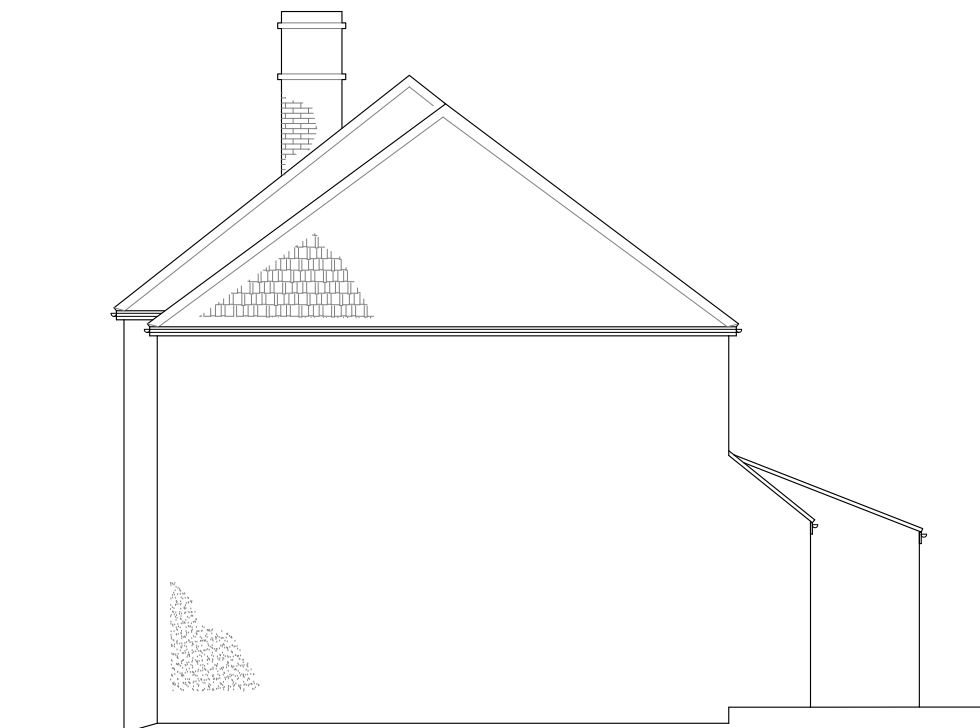


EXISTING RIGHT ELEVATION

EXISTING ELEVATIONS

1:100 SCALE



PRELIMINARY - SUBJECT TO PLANNING APPROVAL

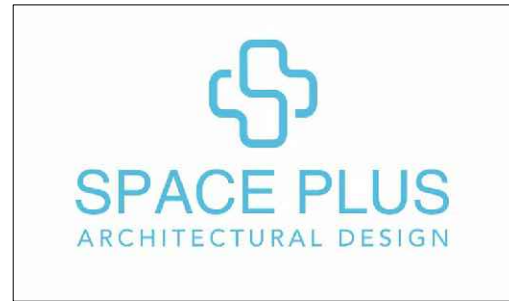

Sarah & James Dunn
2 Tormarton Road,
Acton Turville
South Glos,
GL9 1HP

EXISTING ELEVATIONS

Date : 28/06/21

Scale at A3 : as indicated

Drawing: Dunn-2TomartonRd-HP-03


Rev:	Date:	Details:

Drawn by: TR AR

NOTES

1. This drawing is copyright of Space Plus Architectural Design. Reproduction is only to take place with written authority.
2. These plans are subject to Planning & Building Regulation Approval or any other statute in law before building work commences.
3. Any structural work where mentioned on this drawing is subject to a qualified structural and civil engineer calculations before building work commences.
4. All boundaries are assumed. To be confirmed on site before building work commences.
5. All drawings marked preliminary are not to be built or manufactured from.
6. Only Local Authority Planning Departments may scale dimensions from the drawings.
7. Use figured dimensions only & all dimensions to be checked on site.
8. If any discrepancies are found in the drawings these are to be brought to the attention of Space Plus Architectural Design for rectification.

Space Plus Architectural Design
07973 163 665
Tamsin@space-plus.co.uk
www.space-plus.co.uk

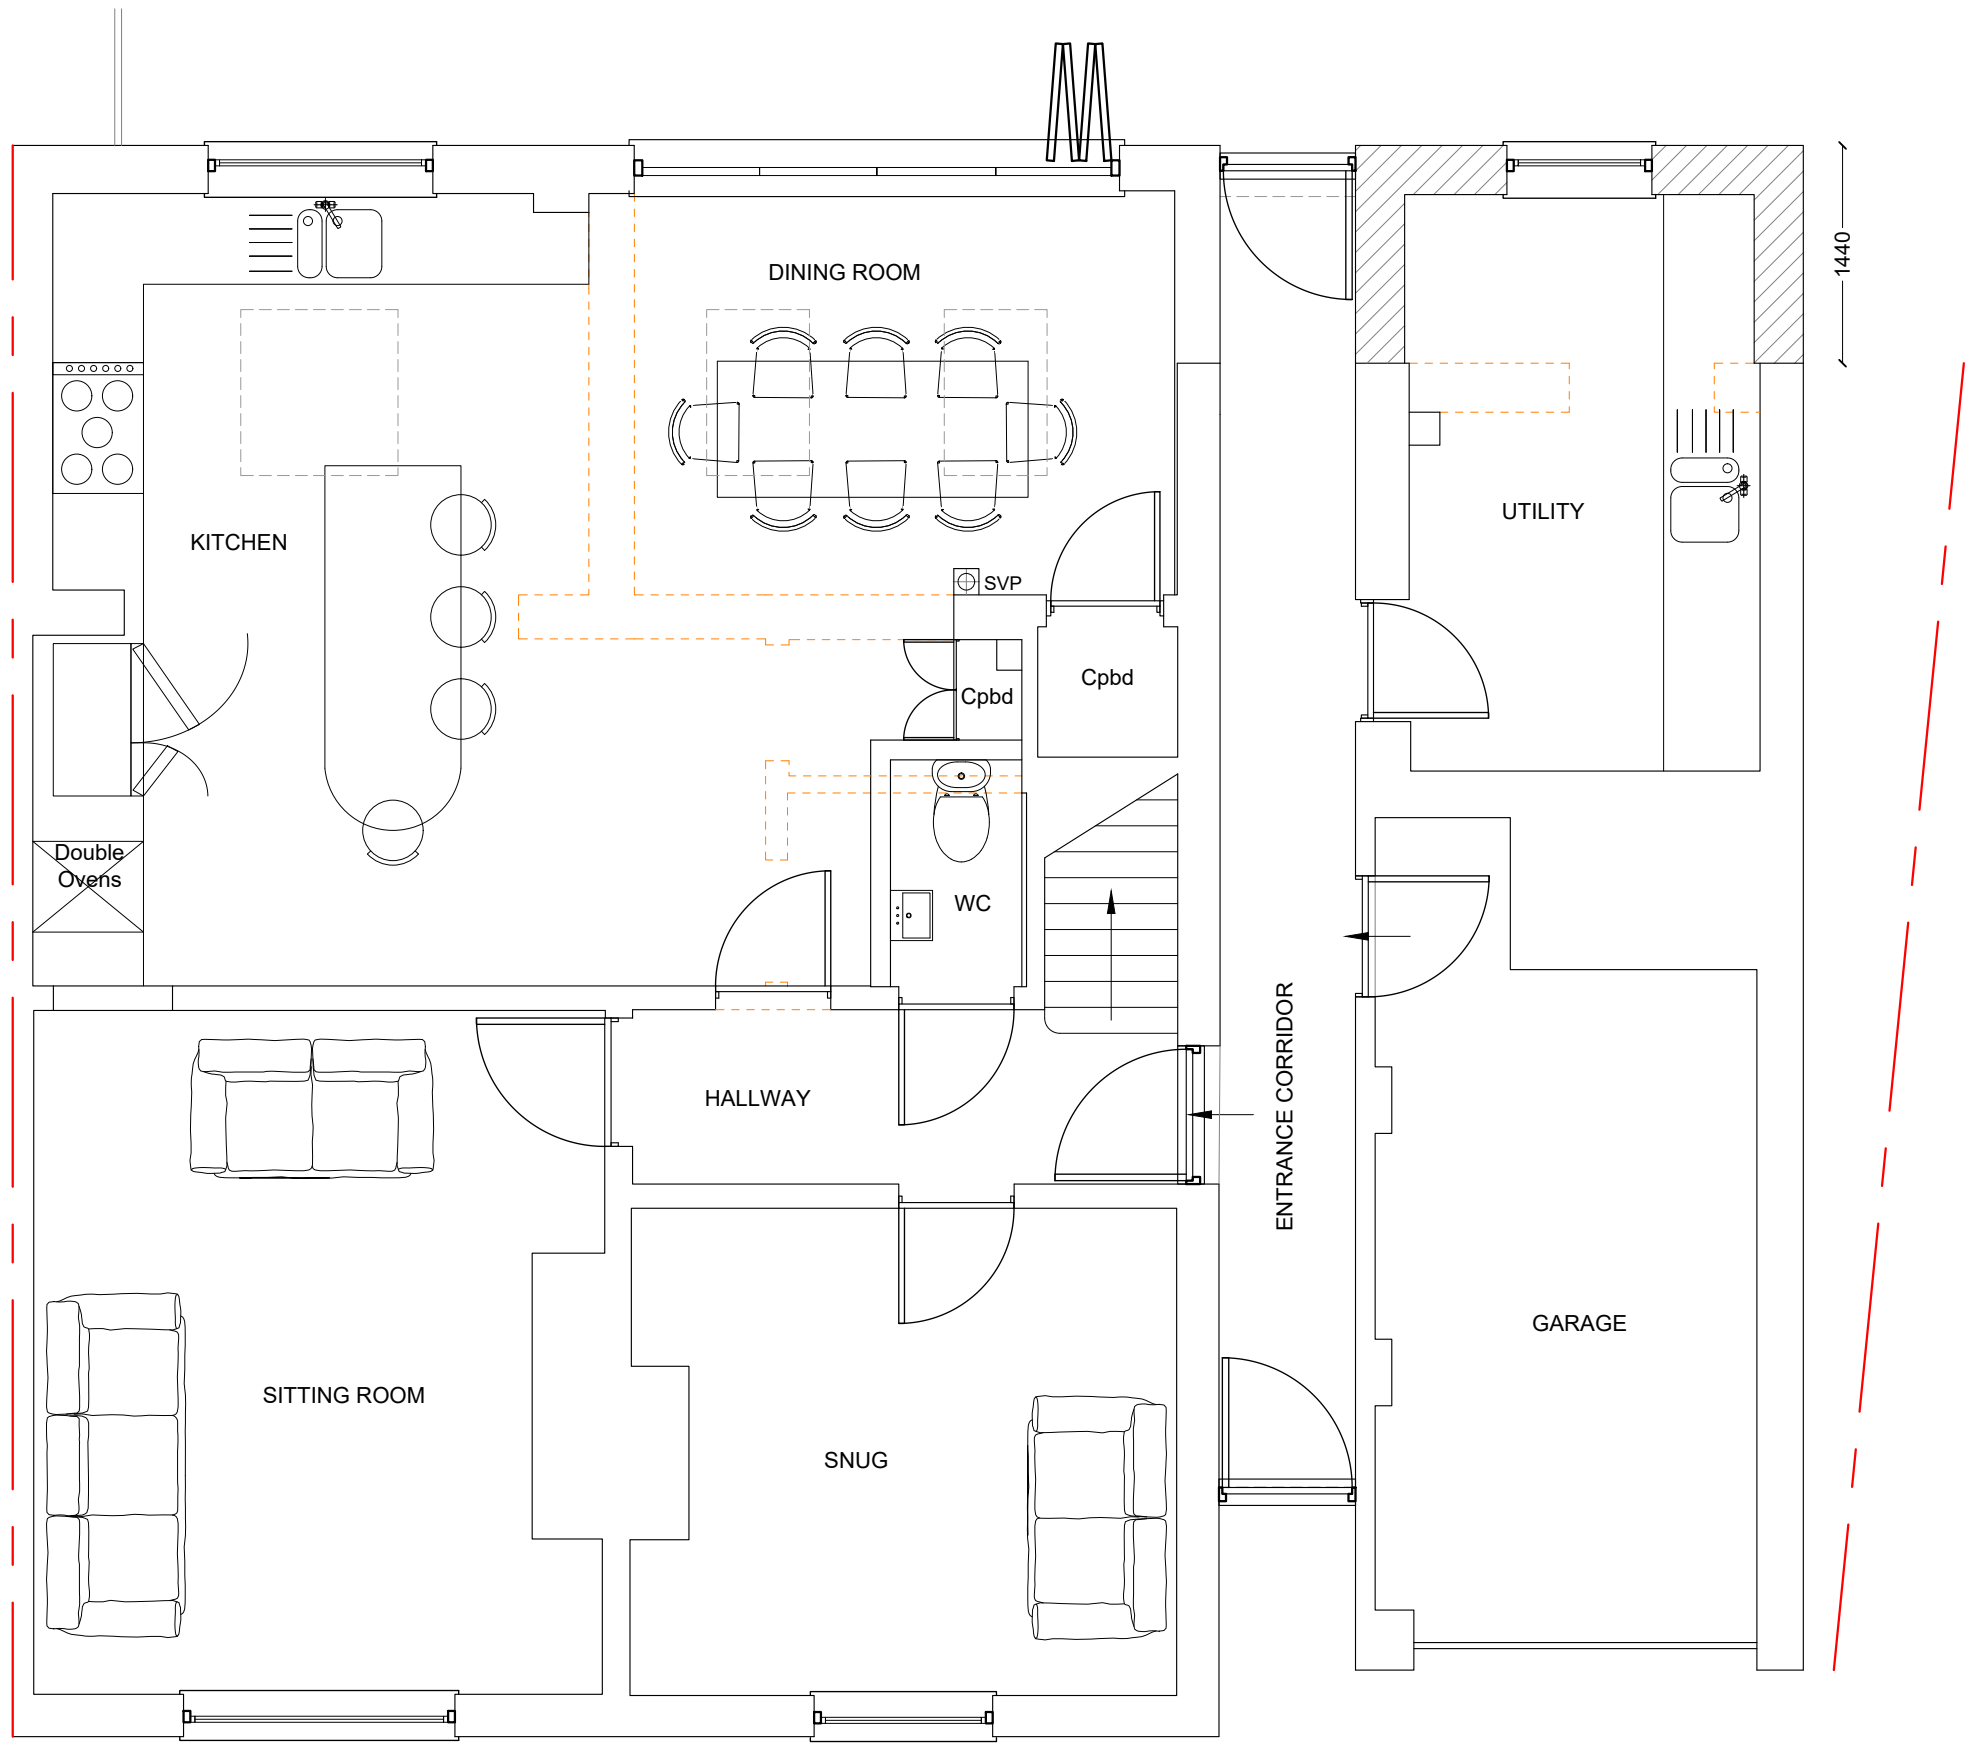

Sarah & James Dunn
 2 Tormarton Road,
 Acton Turville
 South Glos,
 GL9 1HP

PROPOSED GROUND FLOOR PLAN

Date : 28/06/21

Scale at A3 : as indicated

Drawing: Dunn-2TomartonRd-HP-04


Rev:	Date:	Details:

Drawn by: TR AR


- NOTES
1. This drawing is copyright of Space Plus Architectural Design. Reproduction is only to take place with written authority.
 2. These plans are subject to Planning & Building Regulation Approval or any other statute in law before building work commences.
 3. Any structural work where mentioned on this drawing is subject to a qualified structural and civil engineer calculations before building work commences.
 4. All boundaries are assumed. To be confirmed on site before building work commences.
 5. All drawings marked preliminary are not to be built or manufactured from.
 6. Only Local Authority Planning Departments may scale dimensions from the drawings.
 7. Use figured dimensions only & all dimensions to be checked on site.
 8. If any discrepancies are found in the drawings these are to be brought to the attention of Space Plus Architectural Design for rectification.

Space Plus Architectural Design
 07973 163 665
 Tamsin@space-plus.co.uk
 www.space-plus.co.uk

PROPOSED GROUND FLOOR PLAN
 1:50 SCALE

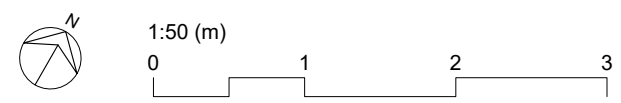

PRELIMINARY - SUBJECT TO PLANNING APPROVAL

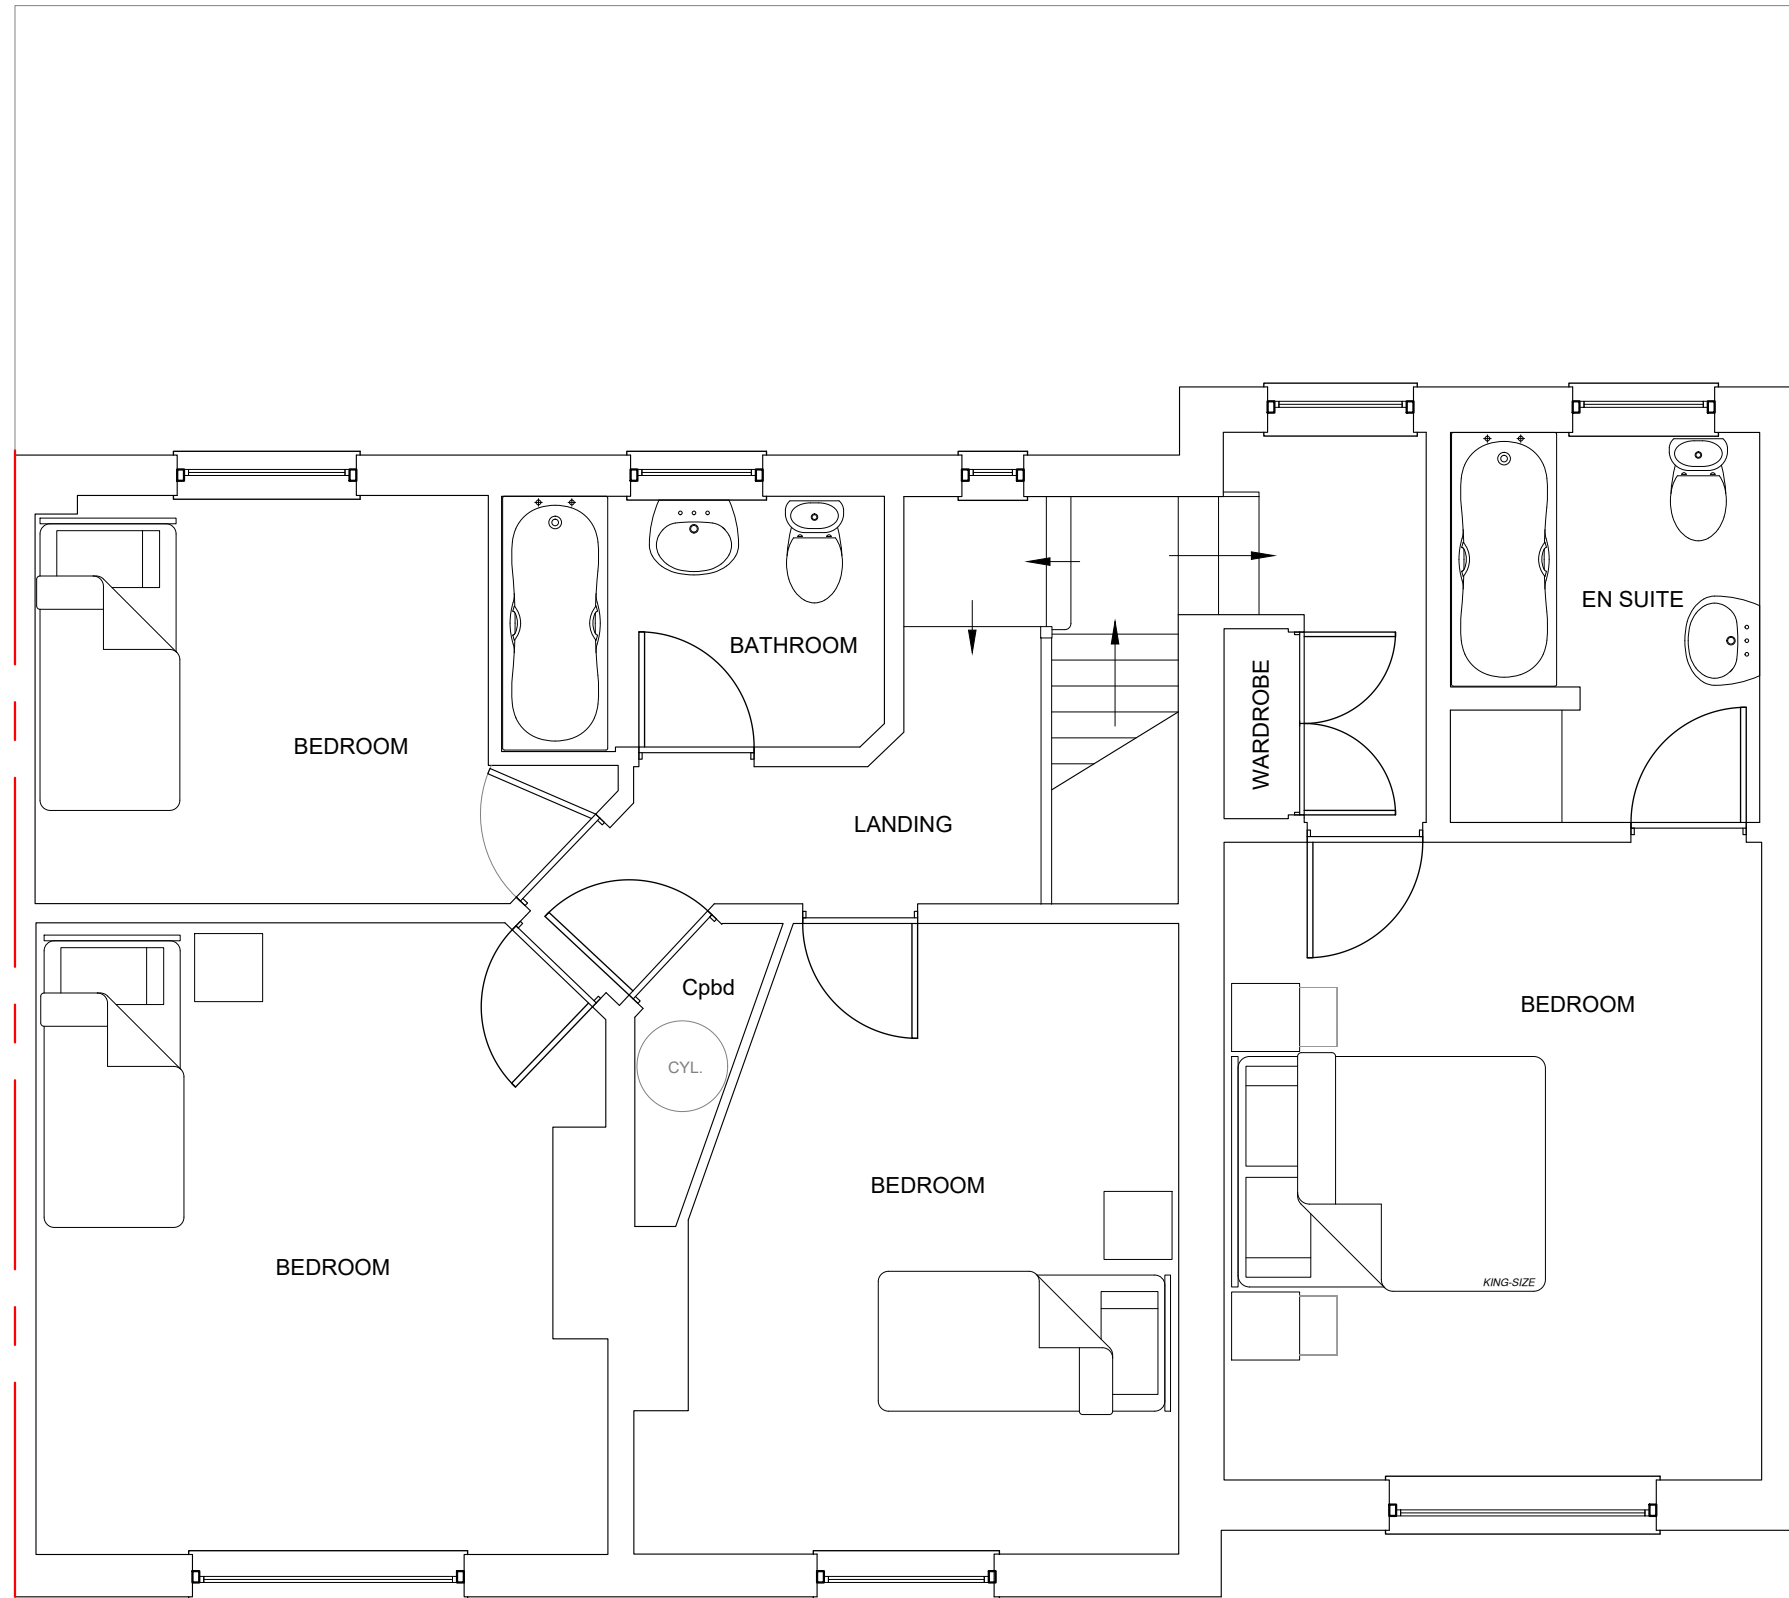

PROPOSED FIRST FLOOR PLAN
1:50 SCALE



PRELIMINARY - SUBJECT TO PLANNING APPROVAL



Sarah & James Dunn
2 Tormarton Road,
Acton Turville
South Glos,
GL9 1HP

PROPOSED FIRST FLOOR PLAN

Date : 28/06/21

Scale at A3 : as indicated

Drawing: Dunn-2TomartonRd-HP-05

Rev:	Date:	Details:


Drawn by: TR AR

- NOTES**
1. This drawing is copyright of Space Plus Architectural Design. Reproduction is only to take place with written authority.
 2. These plans are subject to Planning & Building Regulation Approval or any other statute in law before building work commences.
 3. Any structural work where mentioned on this drawing is subject to a qualified structural and civil engineer calculations before building work commences.
 4. All boundaries are assumed. To be confirmed on site before building work commences.
 5. All drawings marked preliminary are not to be built or manufactured from.
 6. Only Local Authority Planning Departments may scale dimensions from the drawings.
 7. Use figured dimensions only & all dimensions to be checked on site.
 8. If any discrepancies are found in the drawings these are to be brought to the attention of Space Plus Architectural Design for rectification.


Space Plus Architectural Design
07973 163 665
Tamsin@space-plus.co.uk
www.space-plus.co.uk




PROPOSED FRONT ELEVATION
(no change)

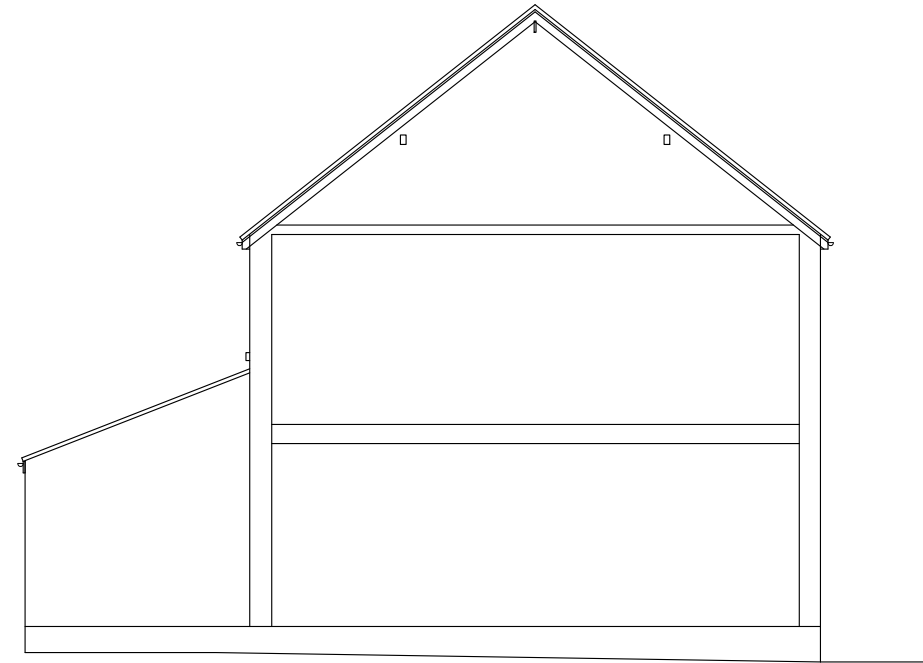

PROPOSED LEFT SECTIONAL ELEVATION

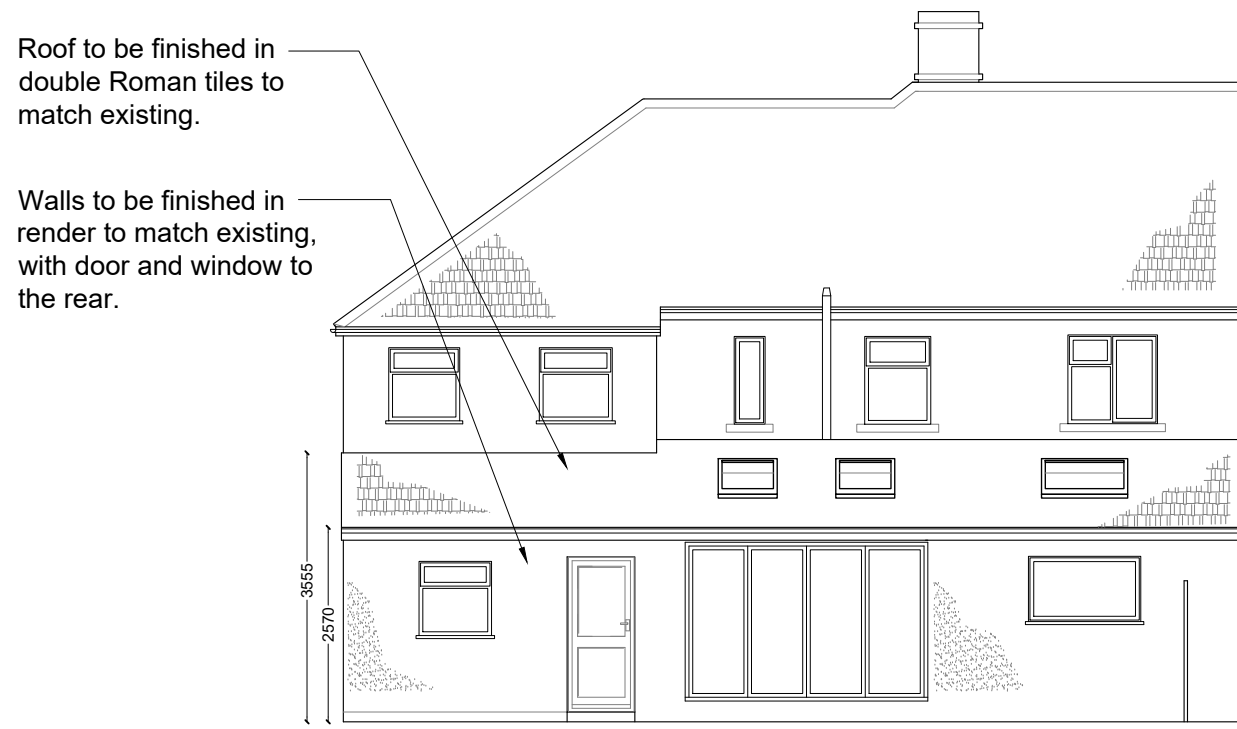

PROPOSED REAR ELEVATION

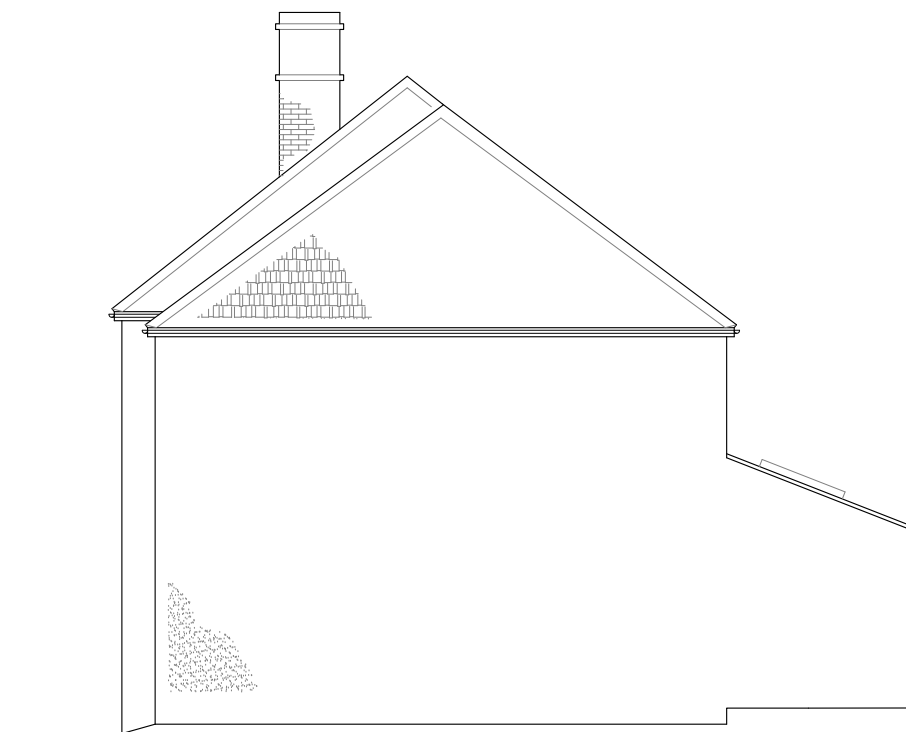

PROPOSED RIGHT ELEVATION

PROPOSED ELEVATIONS
1:100 SCALE



SPACE PLUS
ARCHITECTURAL DESIGN

Sarah & James Dunn
2 Tormarton Road,
Acton Turville
South Glos,
GL9 1HP

PROPOSED ELEVATIONS

Date : 28/06/21

Scale at A3 : as indicated

Drawing: Dunn-2TomartonRd-HP-06

Rev:	Date:	Details:

Drawn by: TR AR

NOTES

1. This drawing is copyright of Space Plus Architectural Design. Reproduction is only to take place with written authority.
2. These plans are subject to Planning & Building Regulation Approval or any other statute in law before building work commences.
3. Any structural work where mentioned on this drawing is subject to a qualified structural and civil engineer calculations before building work commences.
4. All boundaries are assumed. To be confirmed on site before building work commences.
5. All drawings marked preliminary are not to be built or manufactured from.
6. Only Local Authority Planning Departments may scale dimensions from the drawings.
7. Use figured dimensions only & all dimensions to be checked on site.
8. If any discrepancies are found in the drawings these are to be brought to the attention of Space Plus Architectural Design for rectification.

Space Plus Architectural Design
07973 163 665
Tamsin@space-plus.co.uk
www.space-plus.co.uk

PRELIMINARY - SUBJECT TO PLANNING APPROVAL