


# Existing

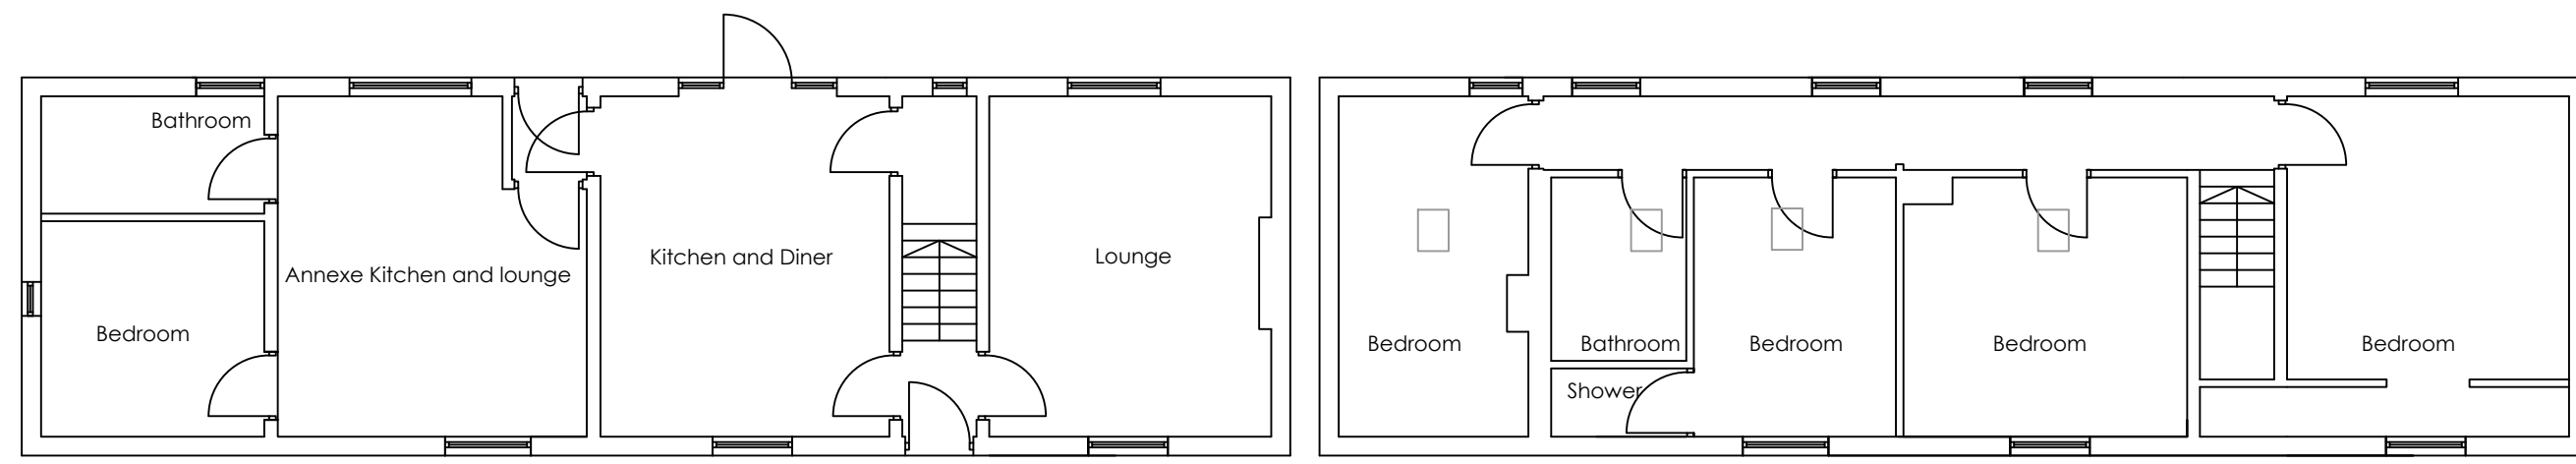

GROUND FLOOR 1:100

FIRST FLOOR 1:100




FRONT ELEVATION 1:100

EAST ELEVATION 1:100


REAR ELEVATION 1:100

WEST ELEVATION 1:100

# PROPOSED

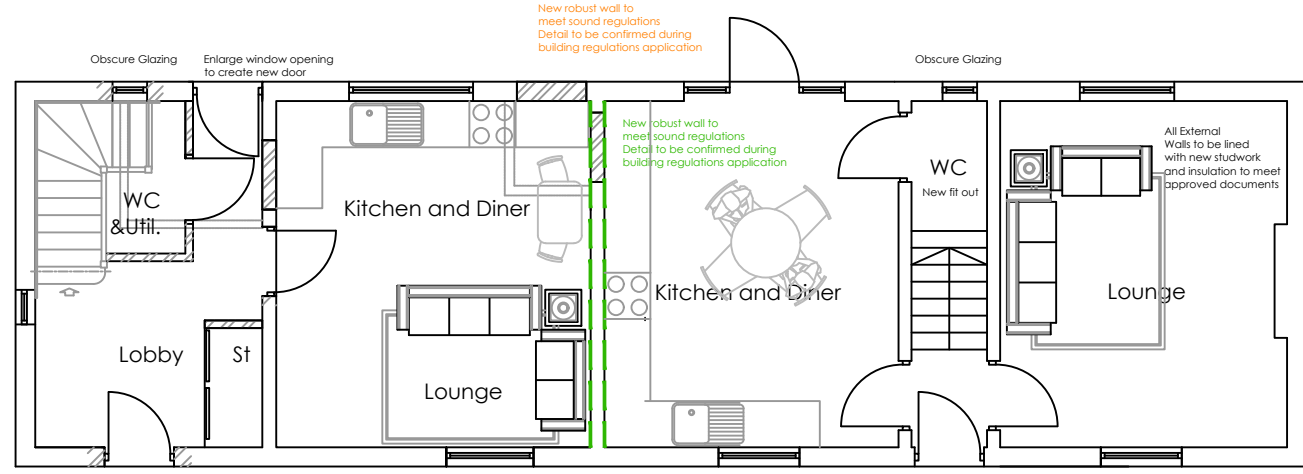

GROUND FLOOR 1:100

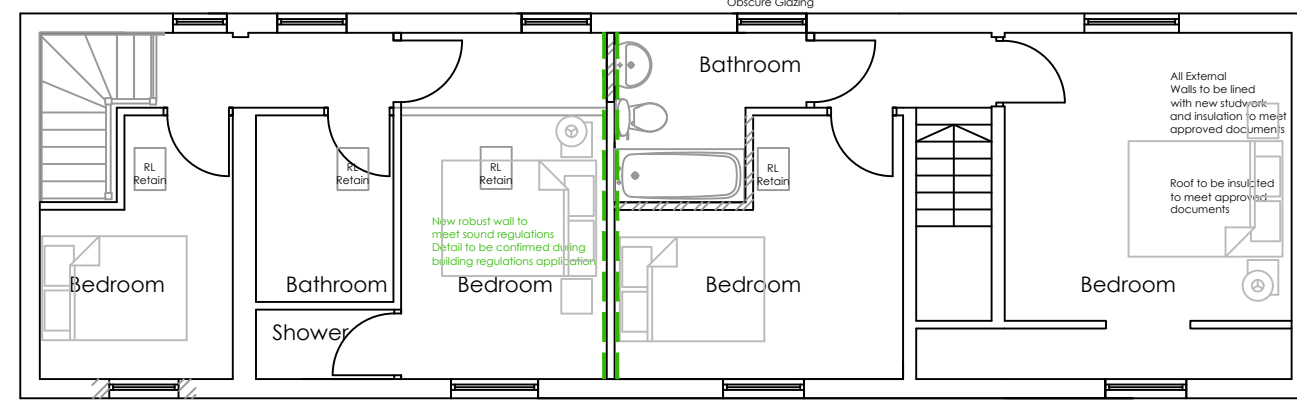

FIRST FLOOR 1:100



FRONT ELEVATION 1:100


EAST ELEVATION 1:100

REAR ELEVATION 1:100

WEST ELEVATION 1:100




STREET SCENE 1:200

 

PROPOSED ROOF PLAN 1:100

EXISTING PLAN 1:500

0 2 4 6 8 10 metres

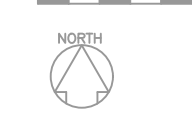

Eastrea Road

84 Garden

Shed

Driveway

Gates

Private road (Applicant has right of way)

Existing access

Footpath

Existing boundary

Existing to be retained

Existing to be removed

Existing to be replaced

Existing to be replaced

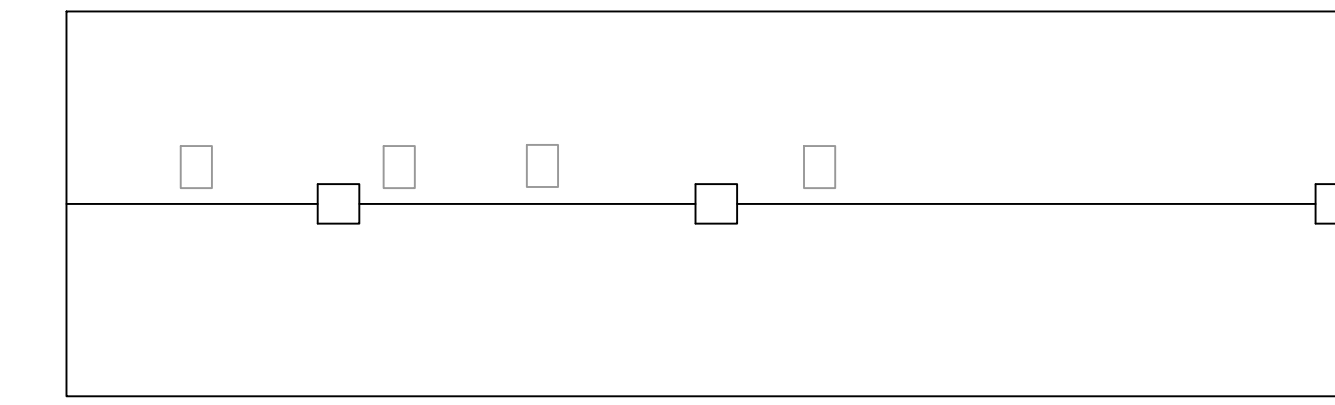

EXISTING ROOF PLAN 1:100



Eastrea Road

84

84a

Garden

Garden

Shed

Driveway

Gates

Private road (Applicant has right of way)

Existing access

Footpath

Existing boundary

Existing to be retained

Existing to be removed

Existing to be replaced

Existing to be replaced

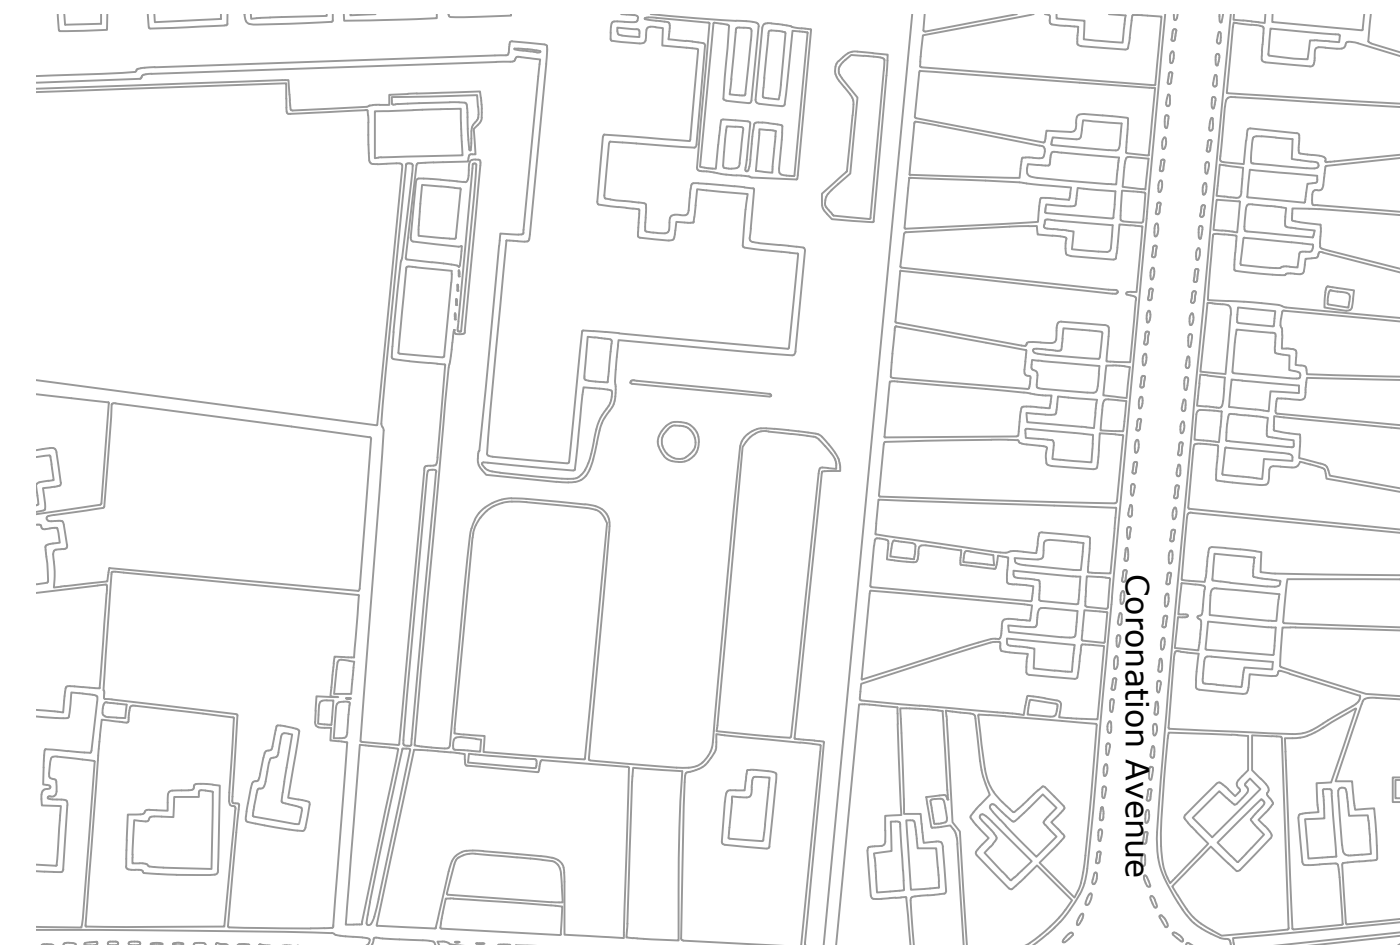

LOCATION PLAN 1:1250

0 10 20 30 40 50 metres

Eastrea Road

Eastfield Drive

The Bypass

Coronation Avenue

84

Existing boundary

Existing to be retained

Existing to be removed

Existing to be replaced

Existing to be replaced

13 WEST DELPH  
WHITTLESEY  
PE7 1RG  
01733 530757  
WWW.TAYLORPLANNINGANDBUILDING.CO.UK

REVISIONS:

STATUS:  
**PLANNING**

PROJECT:  
**84 EASTREA RD  
WHITTLESEY**

DRAWING TITLE :  
**CONVERSION**

DATE: JAN 2024

SCALE: 50-100 @ A1

PROJECT NUMBER :  
**J24106**

DRAWING REFERENCE :  
**PL01**