

NOTES


1. Drawing prepared from archive drawing received from PHP and partial measured building survey by MHLS. All critical dimensions to be checked prior to ordering of materials.
2. Land ownership boundary taken from the document 'LAND REGISTER OF SCOTLAND - FFE99980' provided by PHP.

- Denotes Application Boundary
- Denotes Land Ownership Boundary
- Proposed Extension
- New proprietary Precast paving slabs, 65mm thick to civil engineer's specification. New paving to match existing.
- New soft landscaping

1 Site Plan - Proposed
1 : 500



Rev	Description	Drawn	Checked	Date Issued
P1	Planning Application - Revision 1	OD		12/01/24

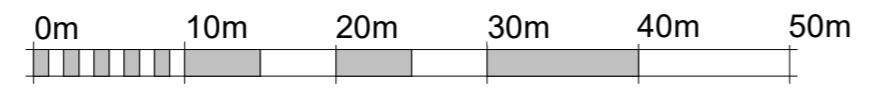

VISUAL SCALE 1:500 @ A2

DO NOT SCALE. Use figured dimensions only. The contractor is requested to check all dimensions before the work is put in hand. ©All copyrights Austin-Smith:Lord Ltd. This drawing must only be used for the purpose for which it is supplied and its contents must not be reproduced for any purpose without written permission. No areas indicated, or areas calculated from this drawing should be used for valuation purposes or as the basis for development contracts. Austin-Smith:Lord Ltd is a limited company registered in England & Wales with registered number 11773049 Registered Office: Port of Liverpool Building Pier Head Liverpool L3 1BY

Drawn	OD	Austin-Smith:Lord Ltd Architects Designers Planners Landscape Architects 18 Park Place Cardiff CF10 3DQ t +44 (0)2920 225 208 e cardiff@austinsmithlord.com
Date	Jan 2024	
Scale @ A2	As indicated	
Status	S2	Drawings and models powered by Austin-Smith:Lord Ltd BIM using AutoDesk Revit

Austin-Smith:Lord
Project Airlie Medical Centre Methil

Description Site Plan - Proposed

Job No. 222069 Drawing No. 222069-ASL-XX-XX-DR-A-0013 Revision P1