




lease plan

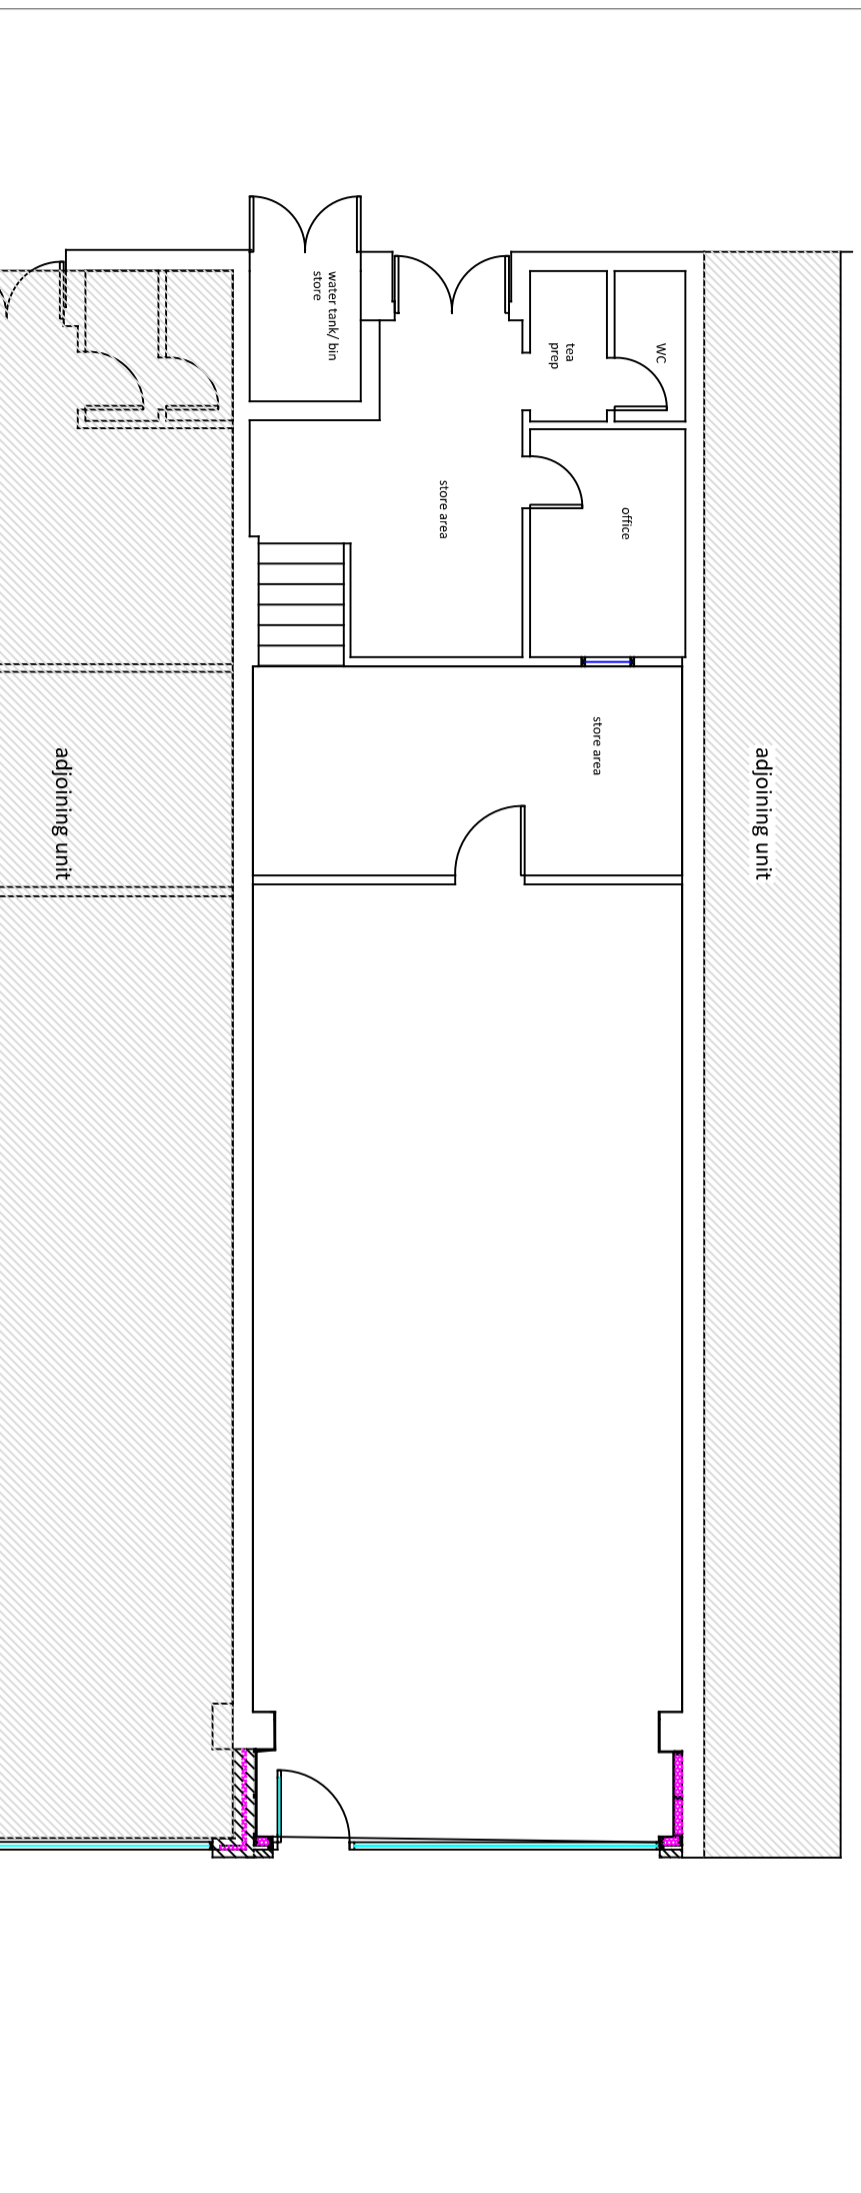

PLAN AS PROPOSED

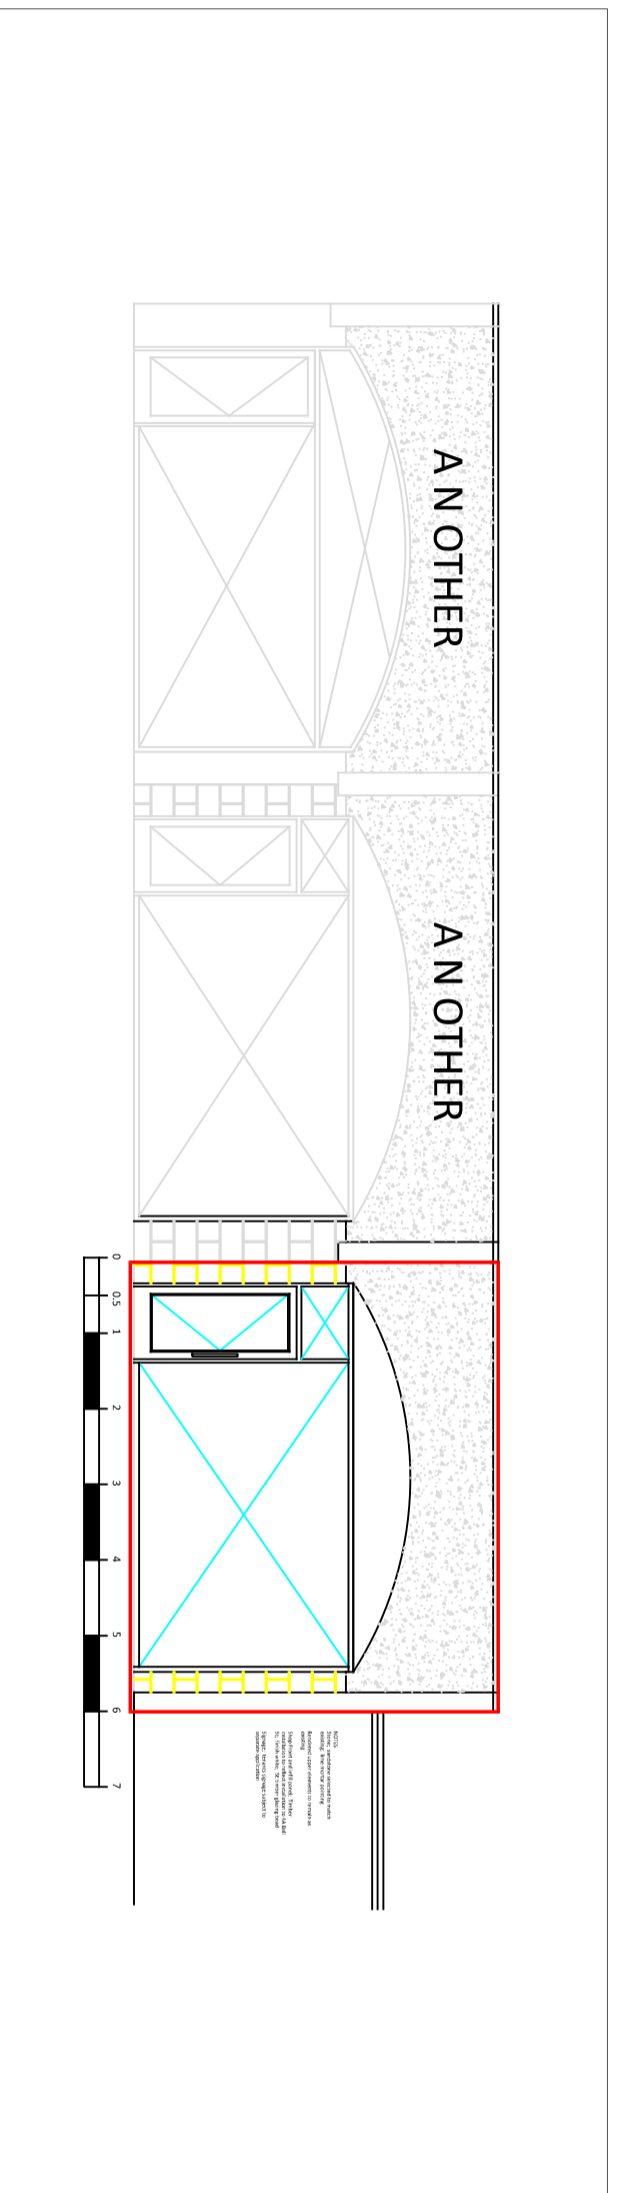

FRONT ELEVATION AS PROPOSED

CLIENT		PROJECT		DRAWINGS		SCALE		DATE		ORIGINAL DRAWING SIZE	
ESSEL SECURITIES LTD		4 BELL STREET ST ANDREWS		PLAN & ELEVATION AS PROPOSED		1-100		10/23		A3	
19.01.24		removal of signage				PROJECT NO S1503		DRAWING NO 002		REVISION A	
suite 1.01 Greenlaw Works 6 Greenlaw Way Glasgow G77 6FF www.rgasurveyors.co.uk											
 surveyors Chartered Building Surveyors, Low Carbon and Energy Consultants											