


EXISTING FRONT ELEVATION 1:100

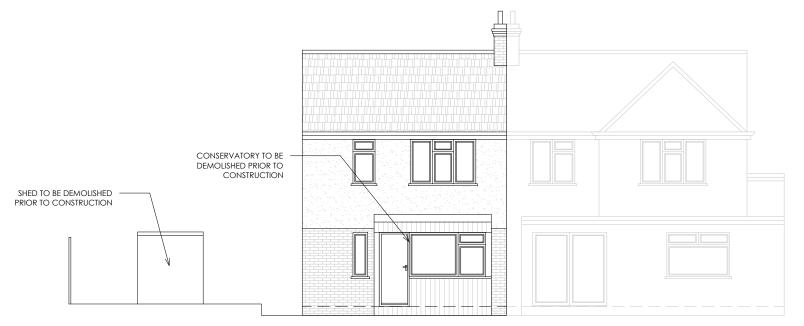

EXISTING REAR ELEVATION


1:100

EXISTING SIDE ELEVATION 1:100

1:100



CONSERVATORY TO BE DEMOLISHED PRIOR TO CONSTRUCTION

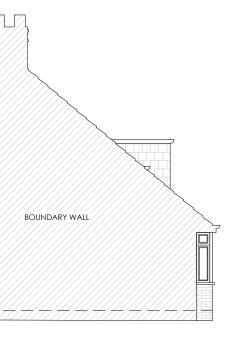

MOCH STUDIOS PLANNING & ARCHITECTURE 11

EXISTING ELEVATIONS ADDRESS: **83 TEMPEST AVENUE** REV: -DATE: 14 FEB 2024 SCALE: 1:100 @ A3 DRAWING NO: 18/022/003 3 4 5 [m] 2 0 1