




PROPOSED FRONT ELEVATION
1:100



PROPOSED SIDE ELEVATION
1:100



PROPOSED REAR ELEVATION
1:100

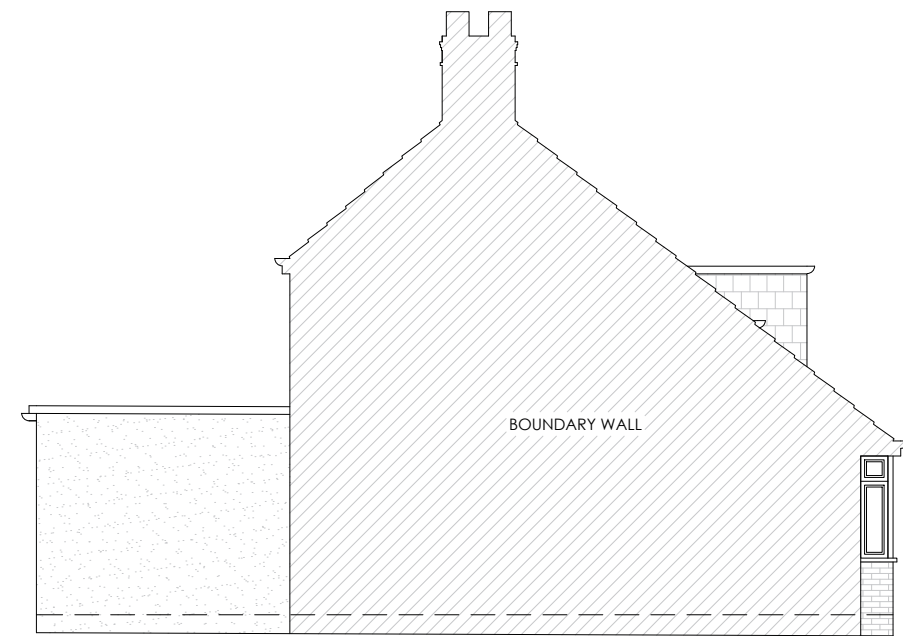

PROPOSED SIDE ELEVATION
1:100

MOCH STUDIOS
PLANNING & ARCHITECTURE

PROPOSED ELEVATIONS

ADDRESS: **83 TEMPEST AVENUE**

REV: - DATE: **14 FEB 2024**

DRAWING NO: **18/022/005** SCALE: 1:100 @ A3

