


EXISTING GROUND FLOOR PLAN
1:100

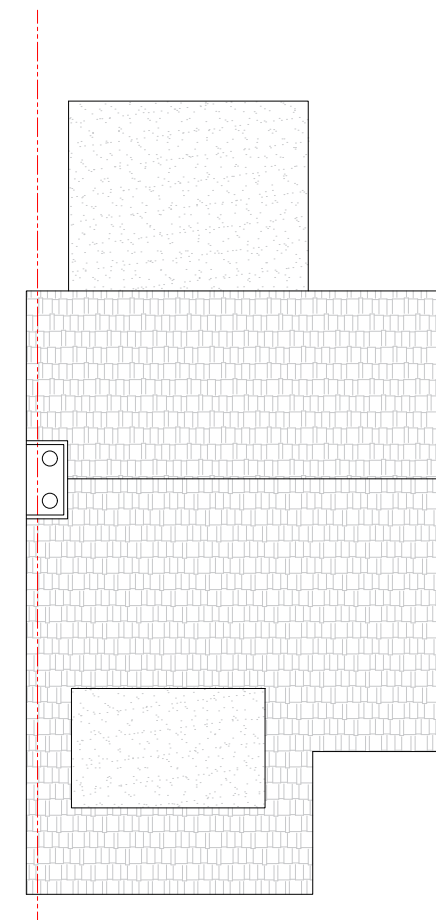

EXISTING ROOF PLAN
1:100

EXISTING PLANS

ADDRESS: **83 TEMPEST AVENUE**

REV: - DATE: **14 FEB 2024**

DRAWING NO: **18/022/002** SCALE: 1:100 @ A3

