



Existing walls to be retained are edged in red for clarity.

©Wildblood Macdonald Architects Ltd. registered in England and Wales no. 8722626
Do not scale, use figured dimensions only. All dimensions are to be verified and checked before the commencement of any shop drawings or work whatsoever, either on his own behalf or for sub contractors or suppliers. Any discrepancies must be reported to the Architect immediately. This drawing is to be read in conjunction with all related architects', engineers' and specialist drawings and other relevant information. If printing from electronic copies, ensure print scaling is set to "None" to ensure correct scaling of drawing.

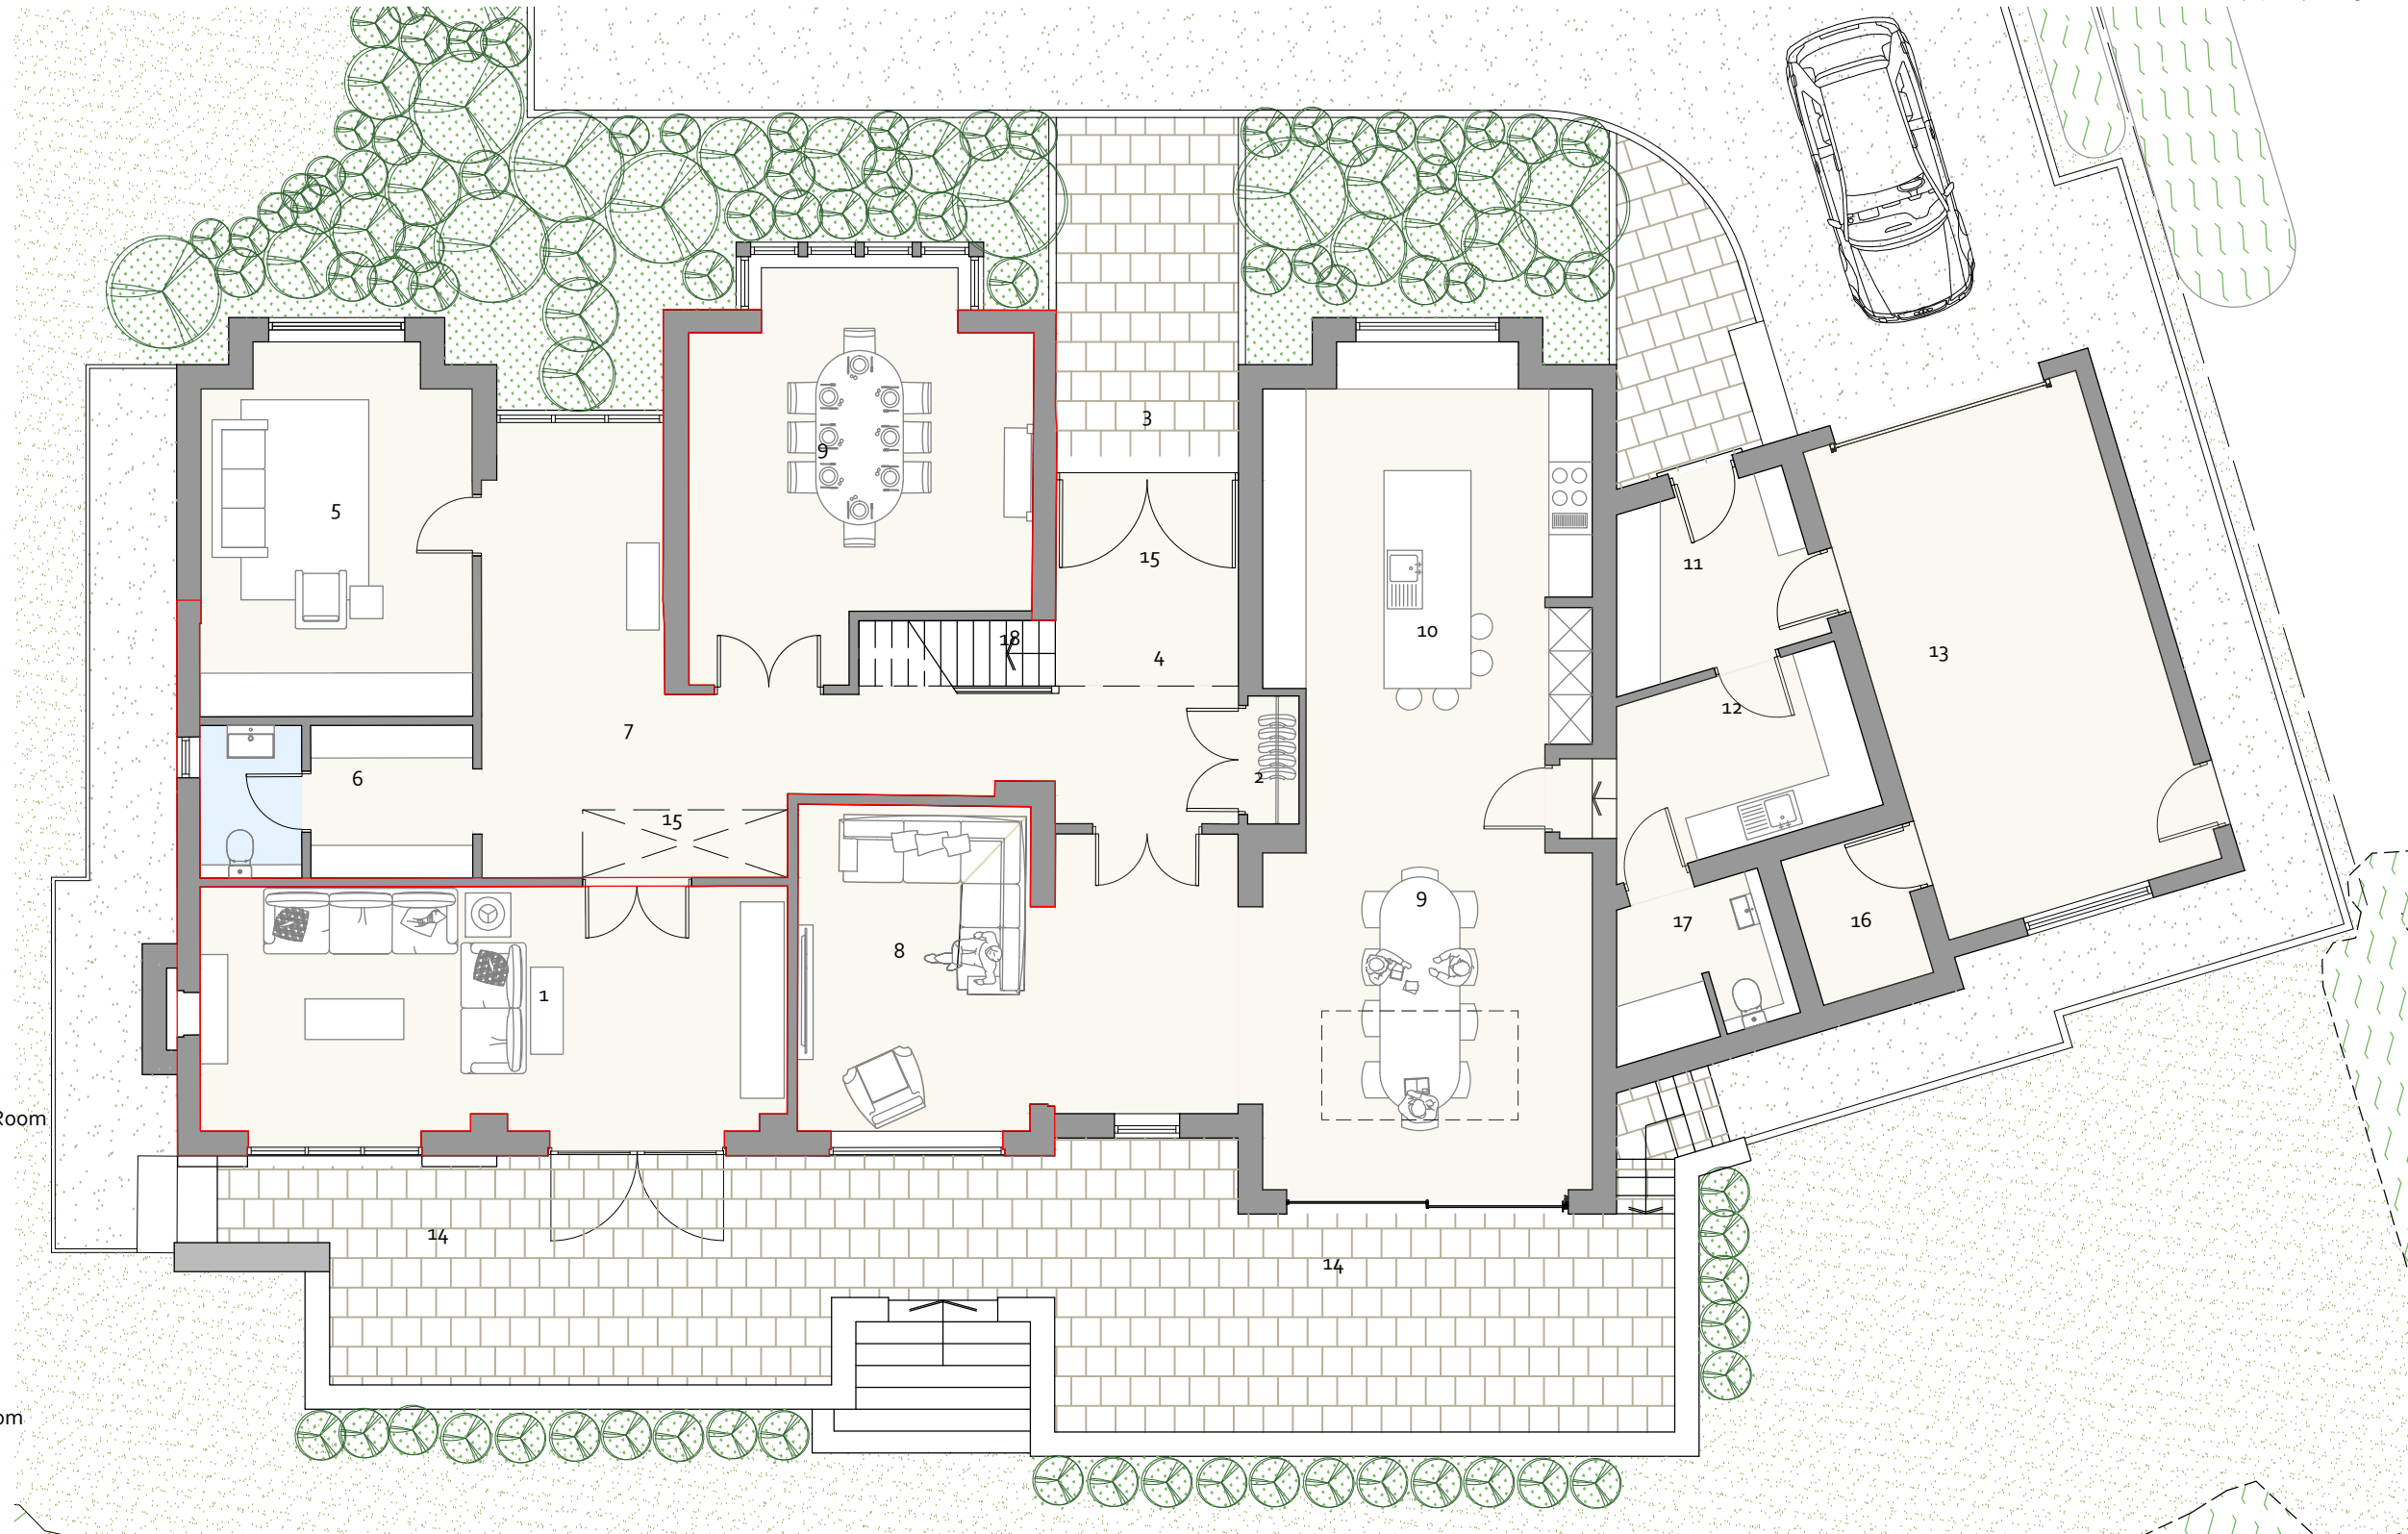

Key

- 1 Lounge
- 2 Cloaks
- 3 Porch
- 4 Entrance Hall
- 5 Study / Games Room
- 6 WC / Cloaks
- 7 Inner Hall
- 8 Snug
- 9 Dining
- 10 Kitchen
- 11 Boot Room
- 12 Utility Room
- 13 Garage
- 14 Terrace
- 15 Void Over
- 16 Store Room
- 17 WC/Shower Room
- 18 Stair

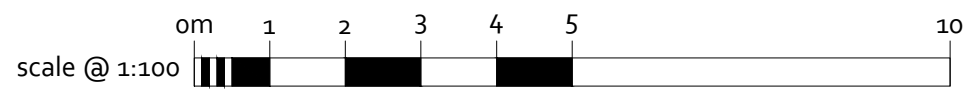

A Red outline added to retained walls.
Rev. Description.

AR 14/02/24
By. Date.

Client
Mr and Mrs A Larkham
Project
Extension and Alterations
Archways
Sicklinghall Road

Drawing Title
Proposed Ground Floor Plan
Job No. Dwg No.
2777 (PL)006
Date drawn Status
Jan 2024 PLANNING

Scale @ size
1:100 @ A3
Revision
A
Drawn by Checked
AR SCF