




Front Elevation - West

1 : 100



Rear Elevation - East

1 : 100

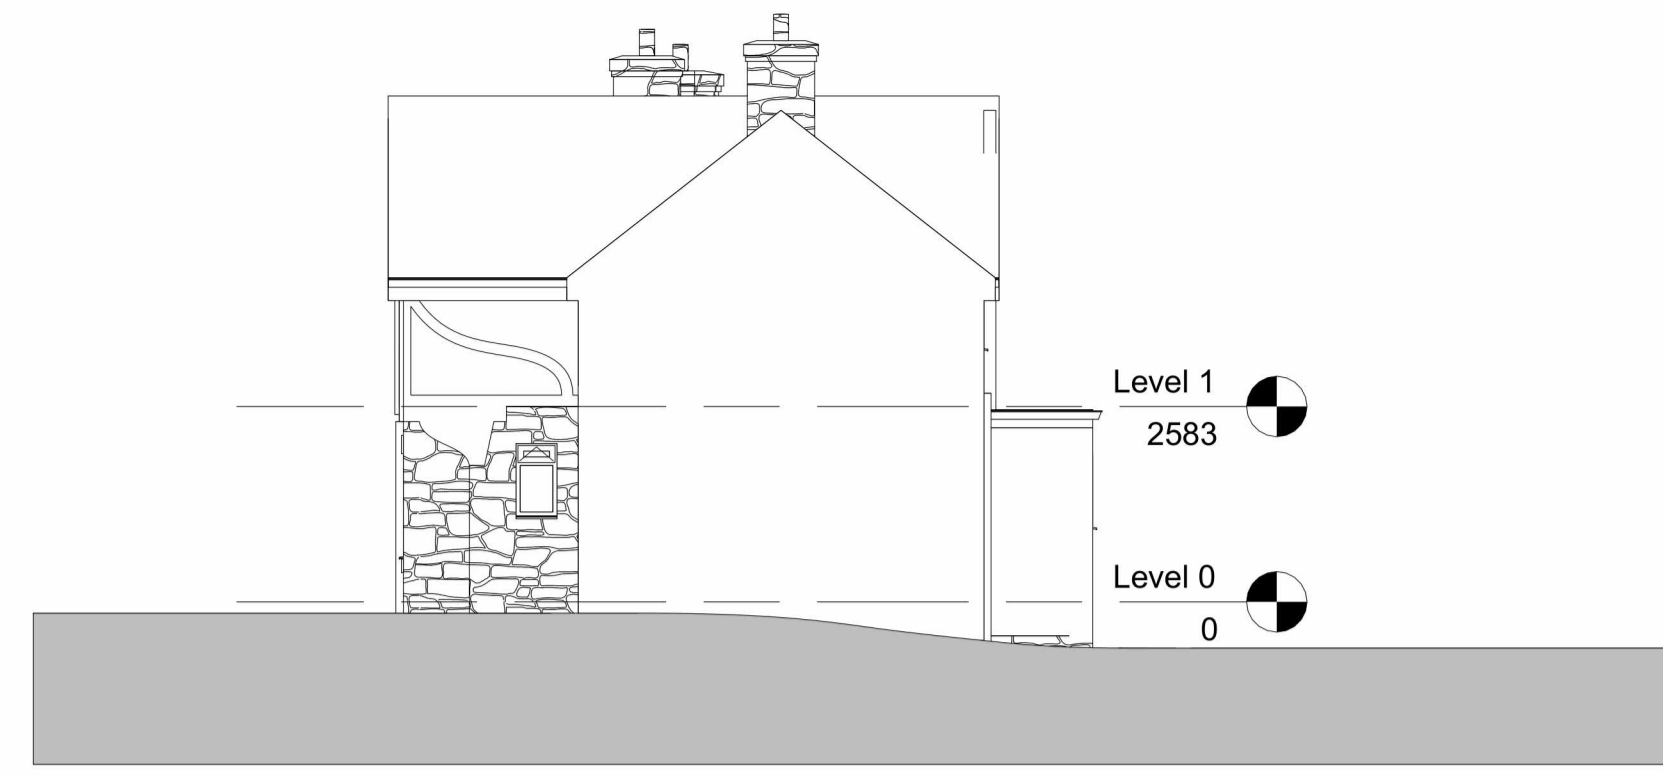


Side Elevation - South

1 : 100



Side Elevation - North

1 : 100

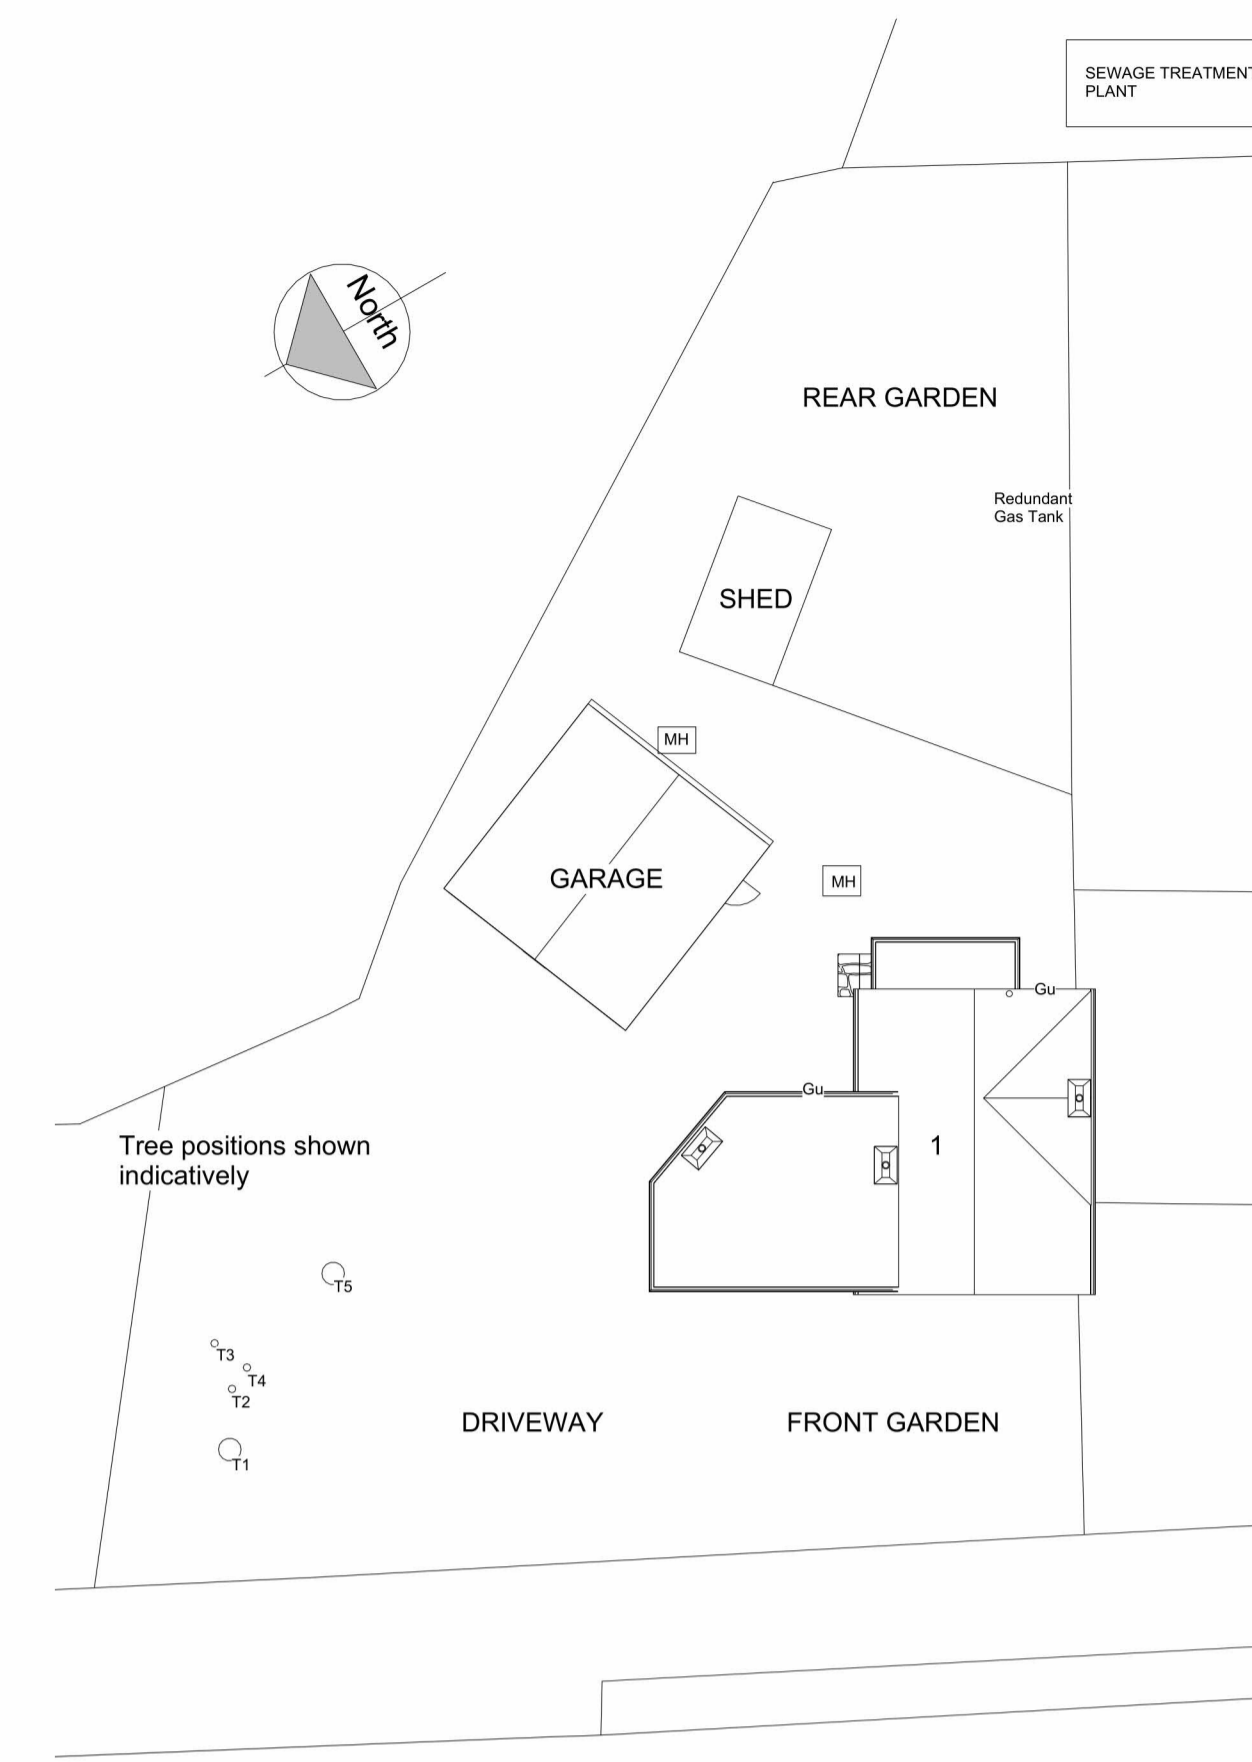

Site Plan

1 : 200

THIS DRAWING AND ALL INFORMATION WITHIN IS COPYRIGHT OF STUDIO J ARCHITECTS LTD.
IT IS NOT TO BE USED BY ANY THIRD PARTIES FOR ANY PURPOSES WITHOUT THE EXPRESS PERMISSION OF STUDIO J ARCHITECTS LTD.


NOTES

- PLEASE DO NOT SCALE DIRECTLY FROM THIS DRAWING
- MAIN CONTRACTOR TO CHECK ALL MEASUREMENTS ON SITE PRIOR TO CONSTRUCTION.
- THE SITE PLAN IS BASED ON THE INFORMATION PROVIDED VIA THE ORDNANCE SURVEY PLAN AND SUBJECT TO A DETAILED SITE SURVEY.
- THE LAYOUT OF THE GARDEN IS AN INDICATION ONLY. ALL MEASUREMENTS (POSITIONS OF WALLS, PATHS, MANHOLES.) MUST BE CHECKED ON SITE AND NOT TAKEN FROM THIS DRAWING.
- STRUCTURAL ENGINEER TO PROVIDE ALL STRUCTURAL DETAIL DESIGN AND CALCULATIONS, WHERE REQUIRED.
- MAIN CONTRACTOR TO ENSURE ALL MECHANICAL AND ELECTRICAL SPECIFICATIONS ARE IN LINE WITH APPROVED DOCUMENTS PARTS B, L, F & P AND INSTALLED BY COMPETENT PERSONS.
- ALL NEW LIGHTING TO USE ENERGY EFFICIENT BULBS (WITH APPROPRIATE IP RATINGS FOR BATHROOMS & EXTERNAL USE).





Location Plan

1 : 1250

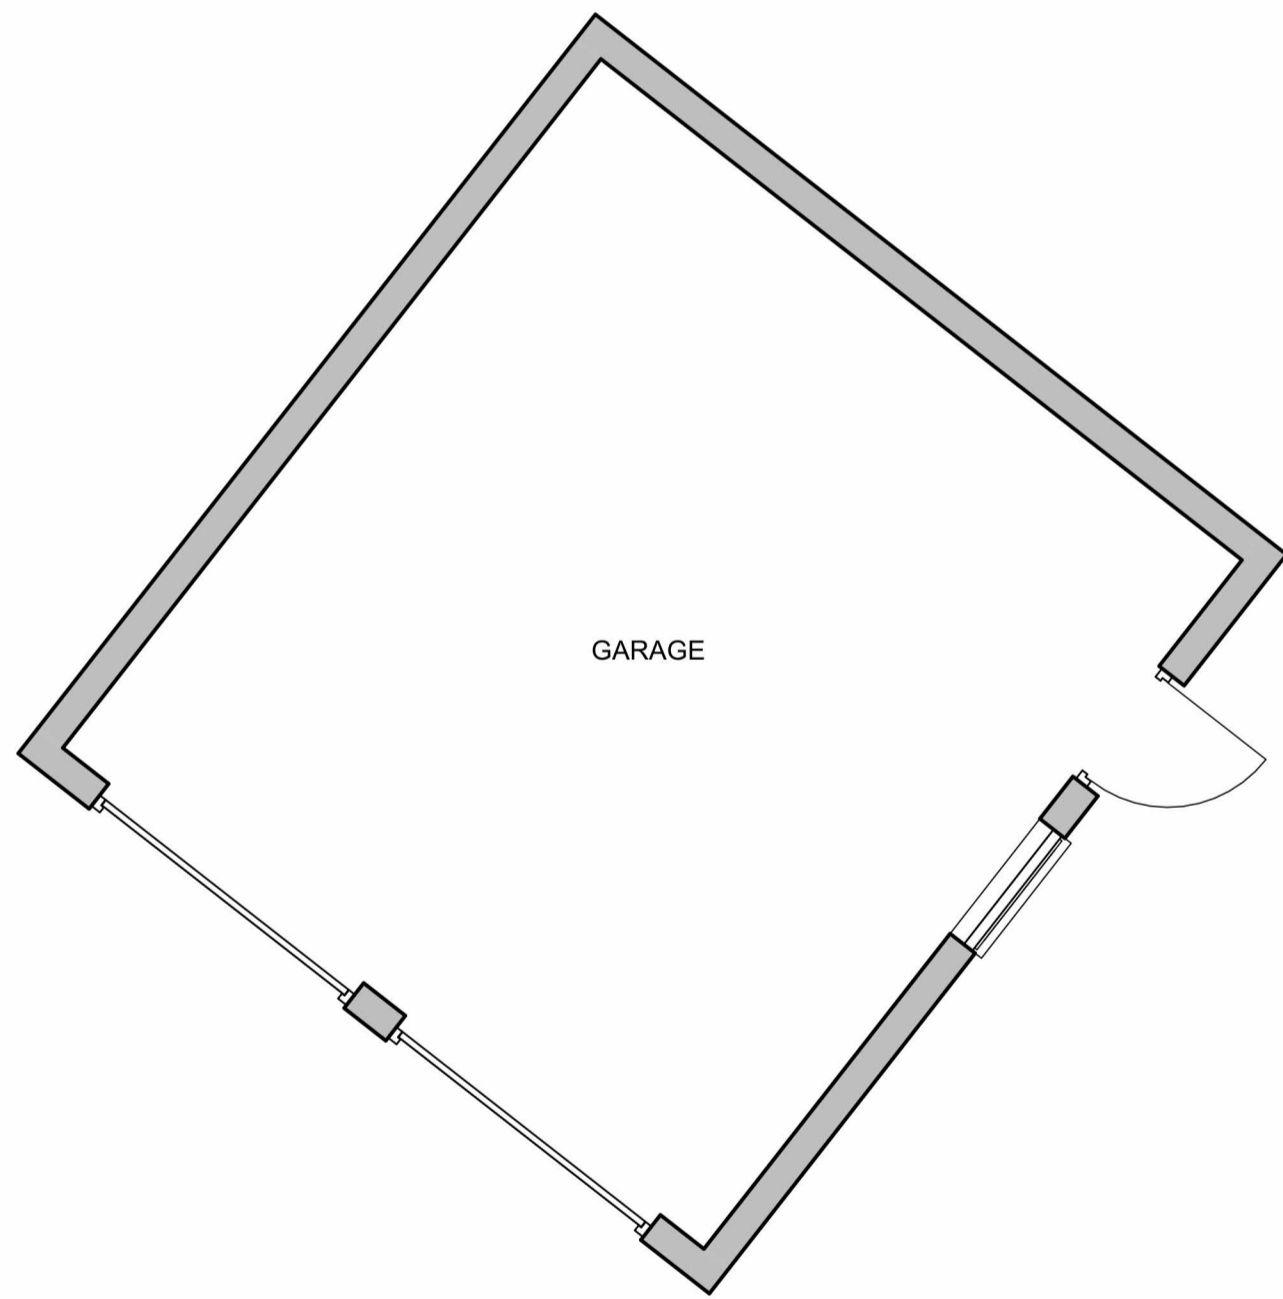


GARAGE

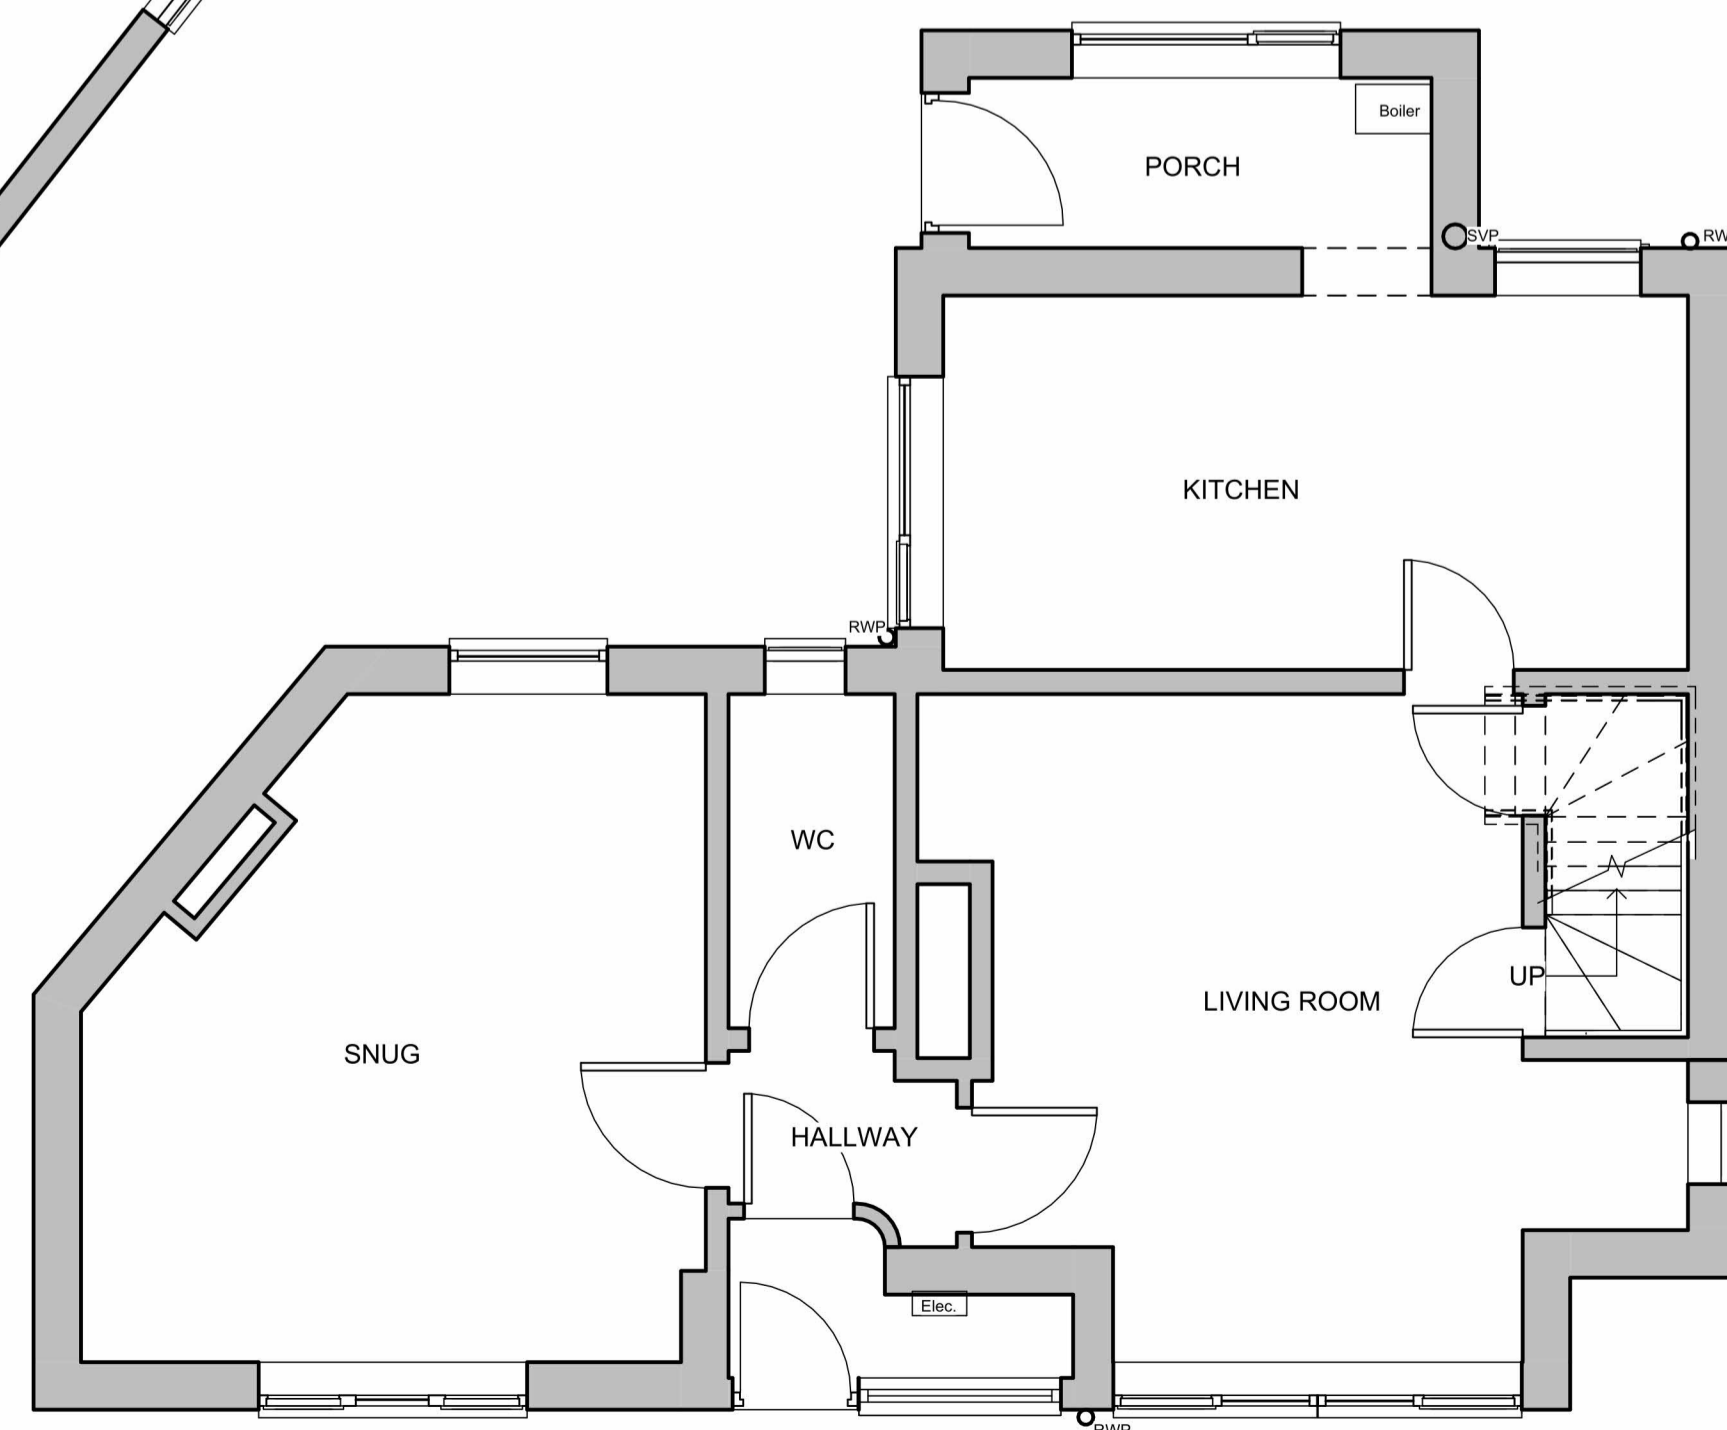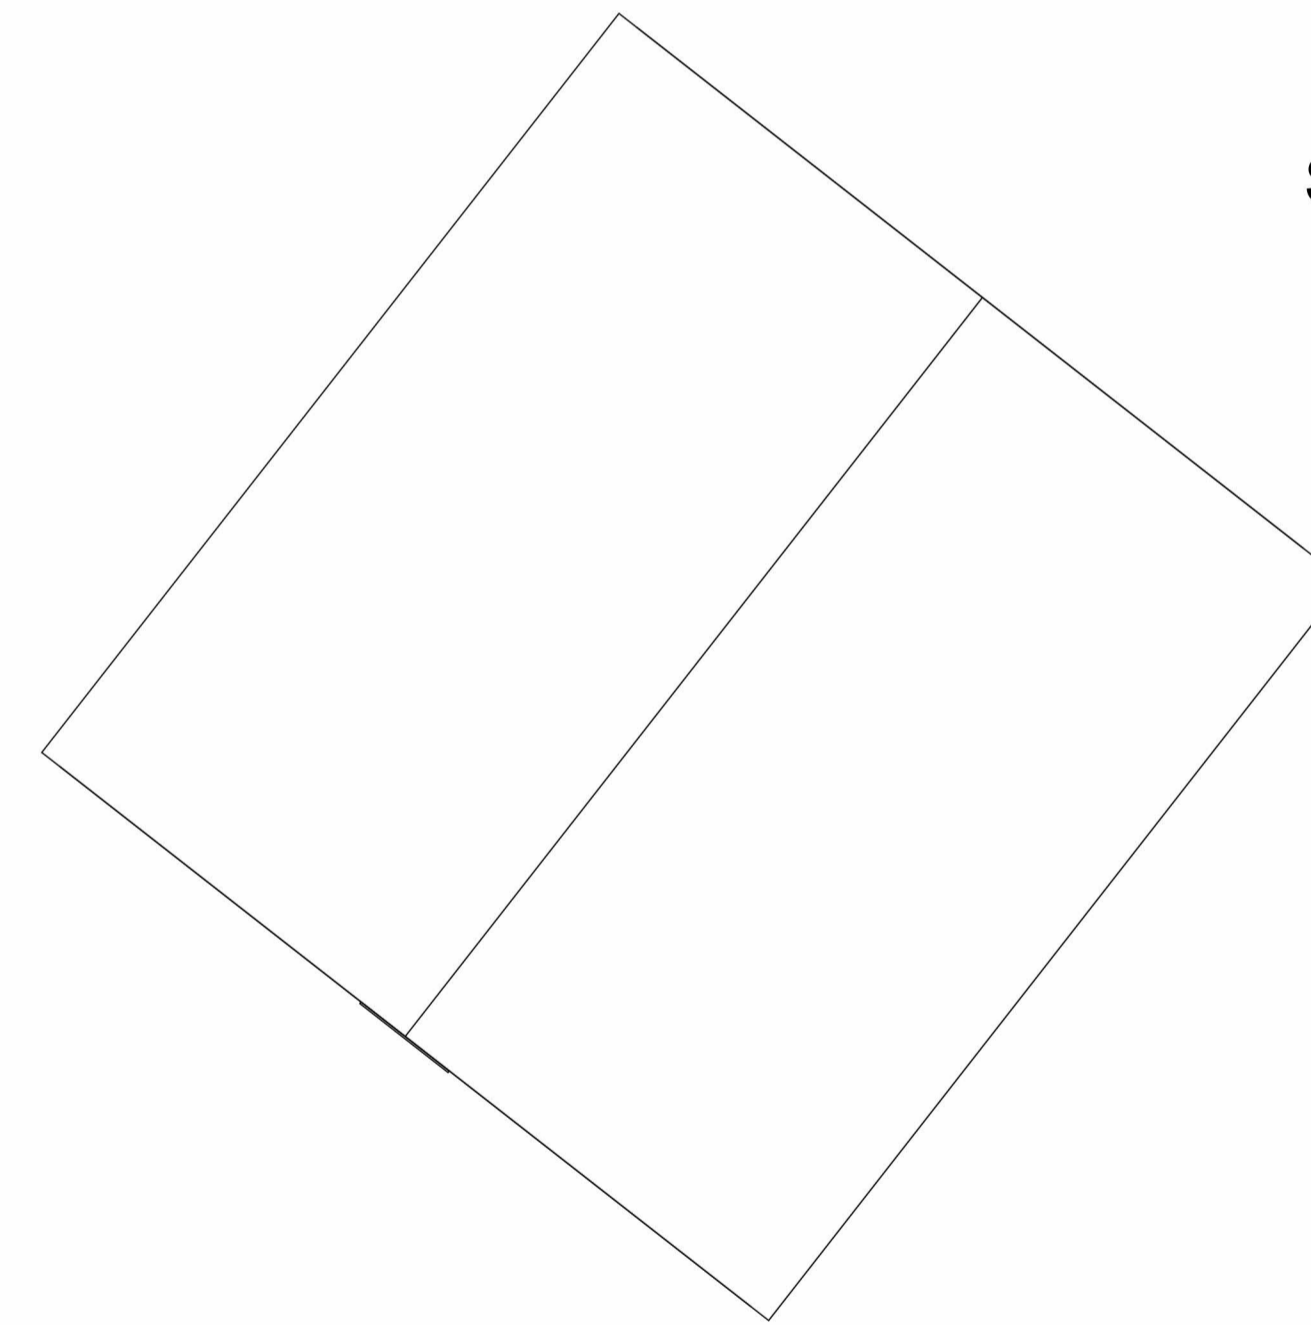

Level 0

1 : 50

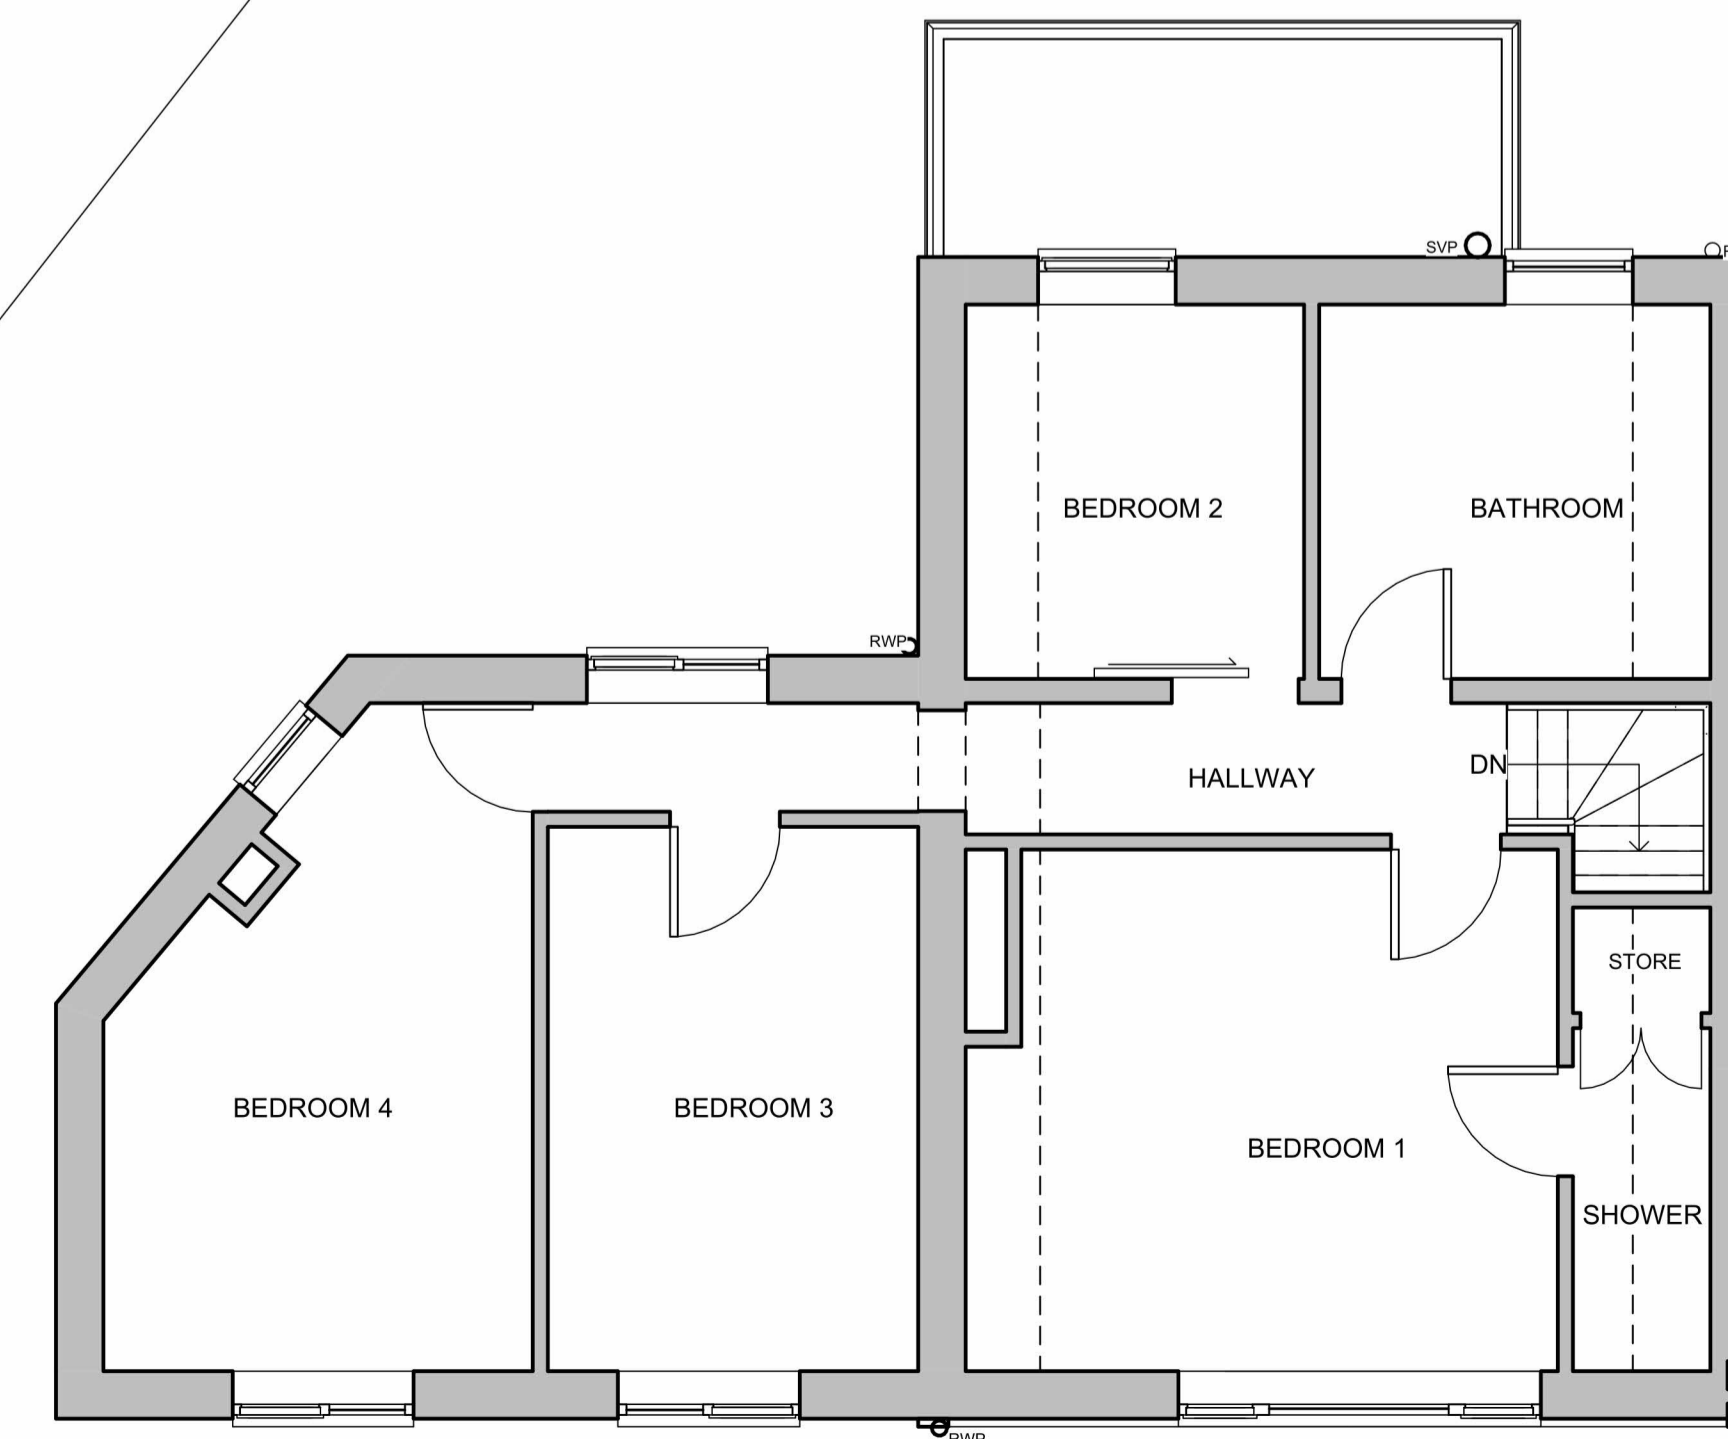

Level 1

1 : 50

**FOR DESIGN /
PLANNING**

PROJECT

1 GRANGE COTTAGES

DRAWING TITLE

EXISTING PLANS

DRAWING NO

749 - 001 - REV -

SCALE

As indicated @ A1

DRAWN BY

T.B

Date

23.11.23

Studio J Architects
The Junction
Charles Street
Horbury
Wakefield
WF4 5FD

**Studio J
Architects**