


ALL DIMENSIONS ARE IN mm UNLESS NOTED OTHERWISE

N.G.R | E: 528426 | N: 165645

NOTES:

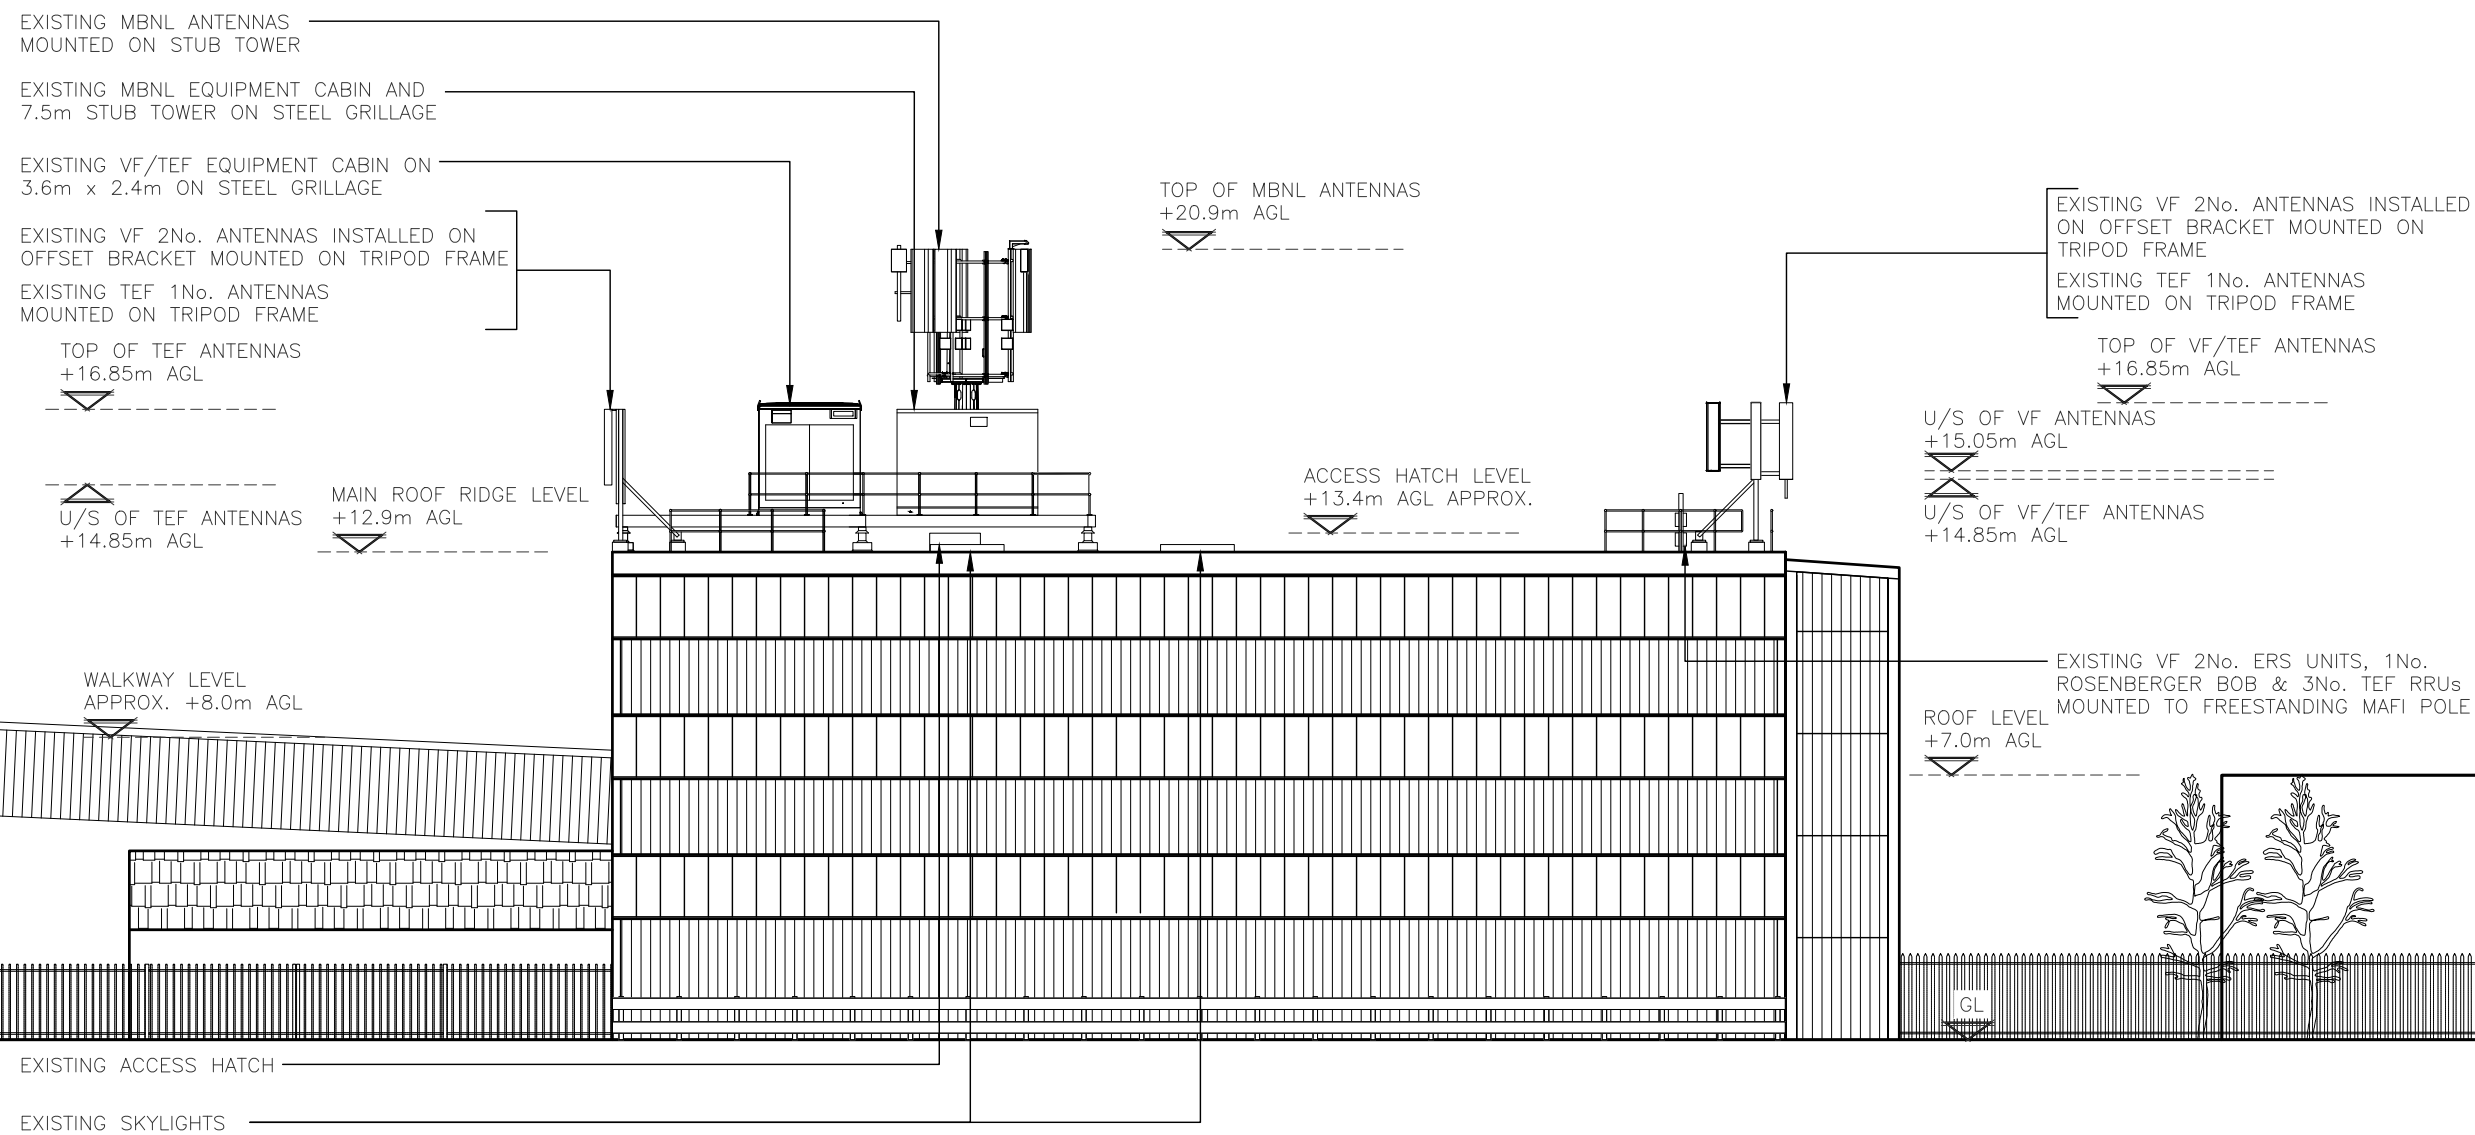

EXISTING SOUTH-EAST ELEVATION  
(1:200)

B	Additional Elevations	AA	WHT	06.11.2023
A	Issued for Approval	DAG	WHT	16.12.2022
REV	MODIFICATION	BY	CH	DATE

**WHP Telecoms LTD**  
 Faraday Court  
 401 Faraday Street  
 Birchwood Park  
 Warrington WA3 6GA  
 Tel: 01925 424100 Fax: 01925 424101  
 e-mail: info@whptelecoms.com



Cell Name	Opt.
EDES BUSINESS PARK	-

Cell ID No		
CORNERSTONE	VMO2	VF
14933822	16386	78198_11

Site Address / Contact Details  
 EDES BUSINESS PARK  
 RESTMOR WAY  
 WALLINGTON  
 SURREY  
 SM6 7AH

Drawing Title:  
 EXISTING ADDITIONAL ELEVATIONS 1 OF 3

Purpose of issue:	PLANNING	Dwg Rev:
Drawing Number:	302	B

Surveyed By:	Original Sheet Size:	Pack Issue:
WHP	A3	C

Drawn:	Date:	Checked:	Date:	
AA	06.11.2023	WHT	06.11.2023	C