



This drawing is solely for the purposes of obtaining planning/building warrant approval. The drawing may be suitable for constructional purposes but it may be necessary to augment/and or amend this information for this purpose. No liability will be accepted for any omission on this drawing should the drawing be used for constructional purposes.


This drawing, its contents and all information contained therein is protected by copyright. This drawing is for preliminary or planning purposes only unless specifically noted otherwise below, and does not constitute a construction issue drawing.

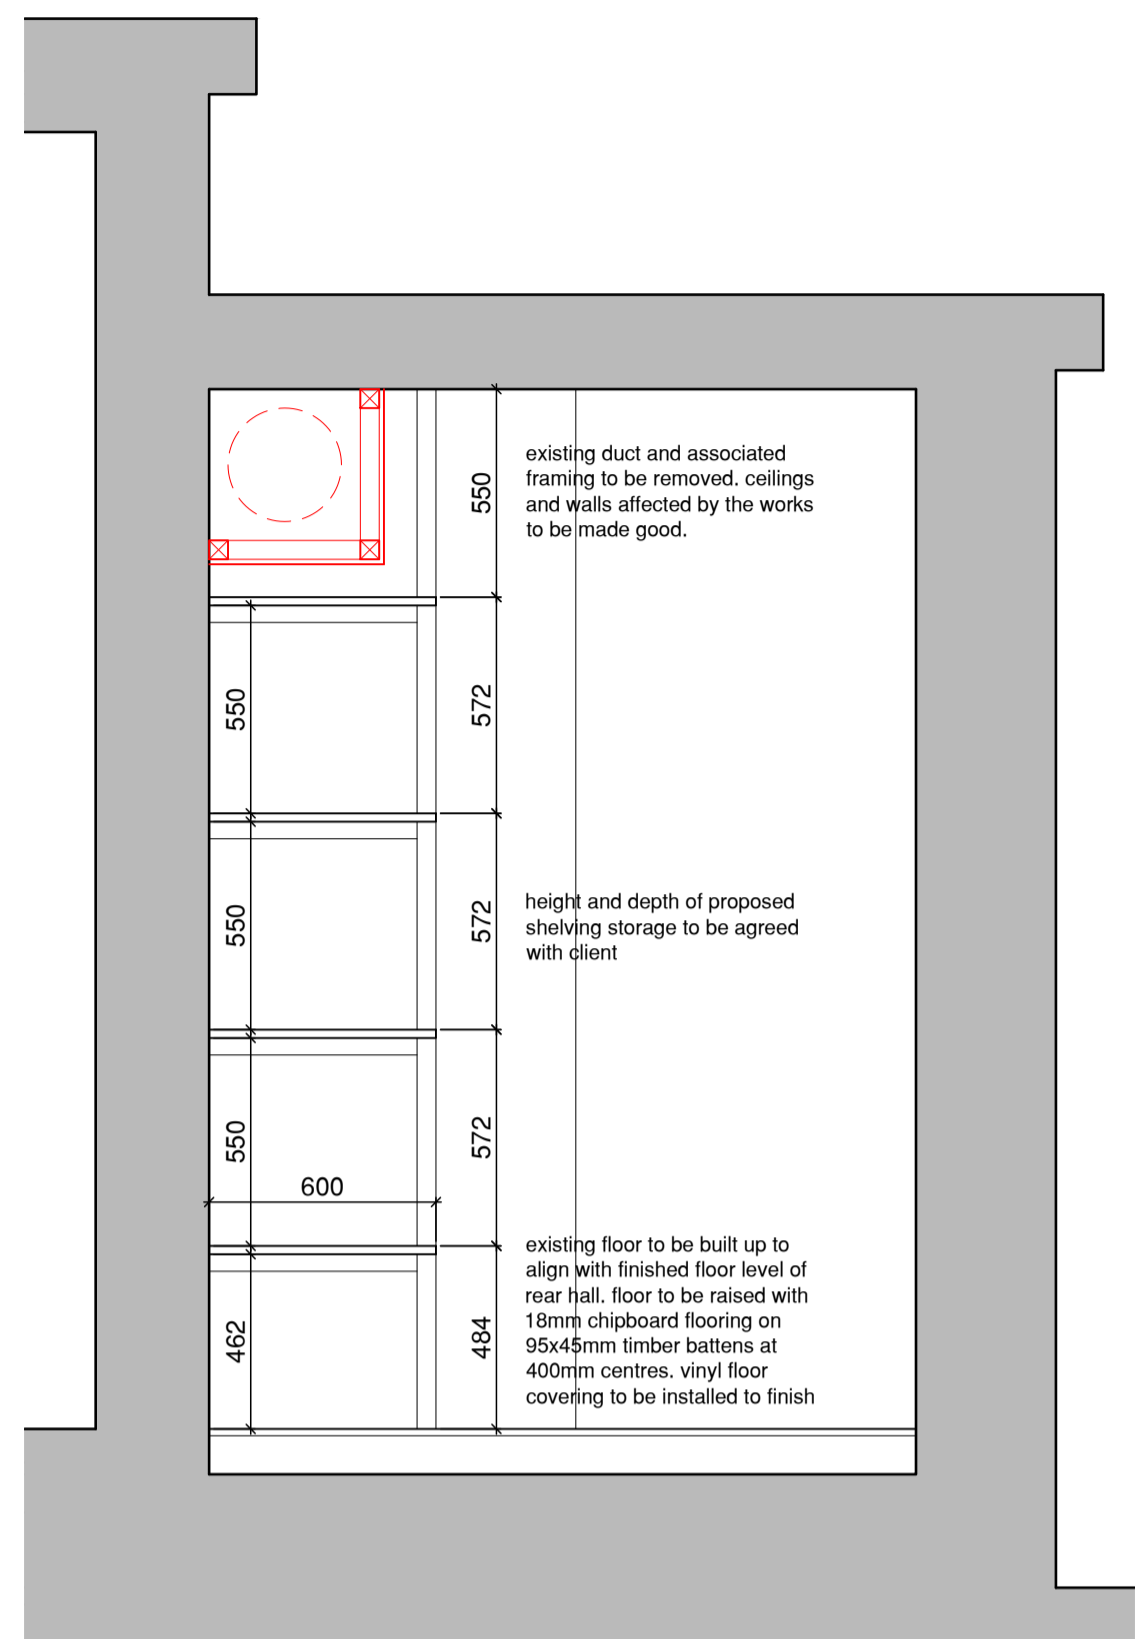


SECTION A-A AS PROPOSED
SCALE 1/20
0 0.4 0.8 1.2 2 m
100 mm

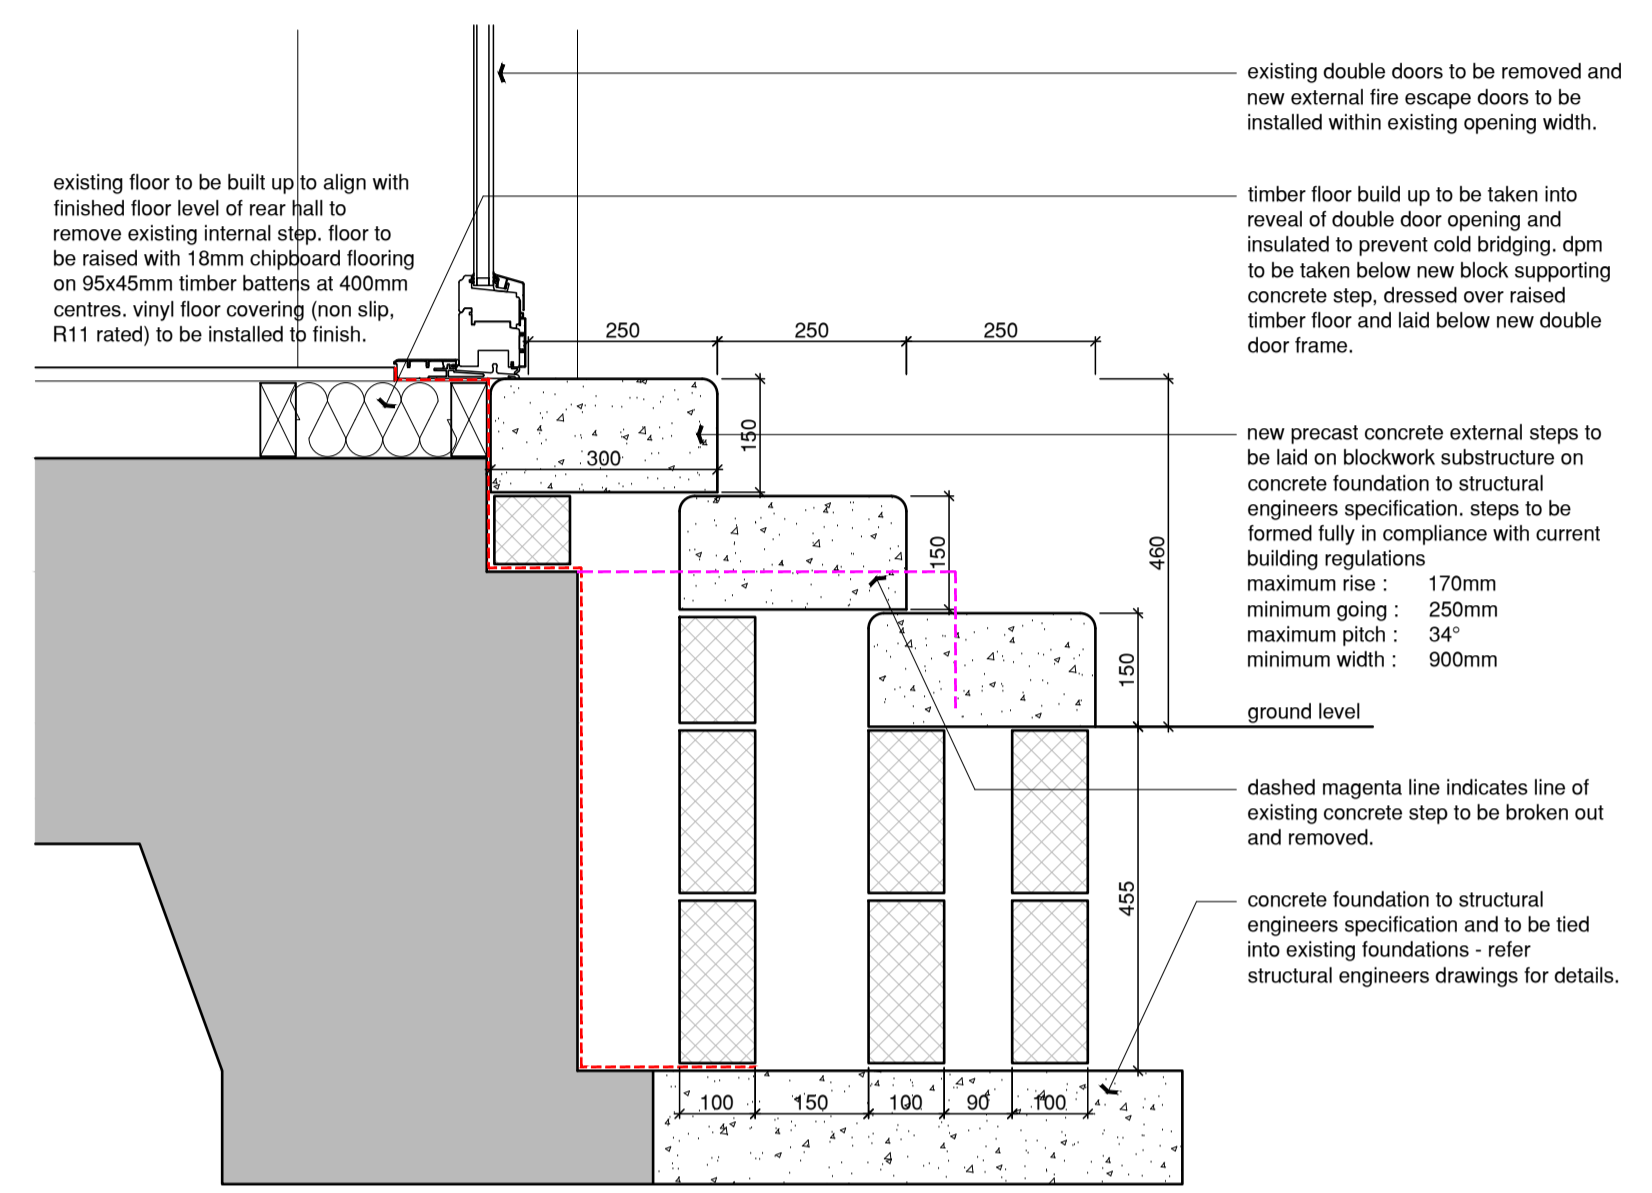

THRESHOLD DETAIL AS PROPOSED
SCALE 1/10
0 0.2 0.4 0.6 1 m
100 mm

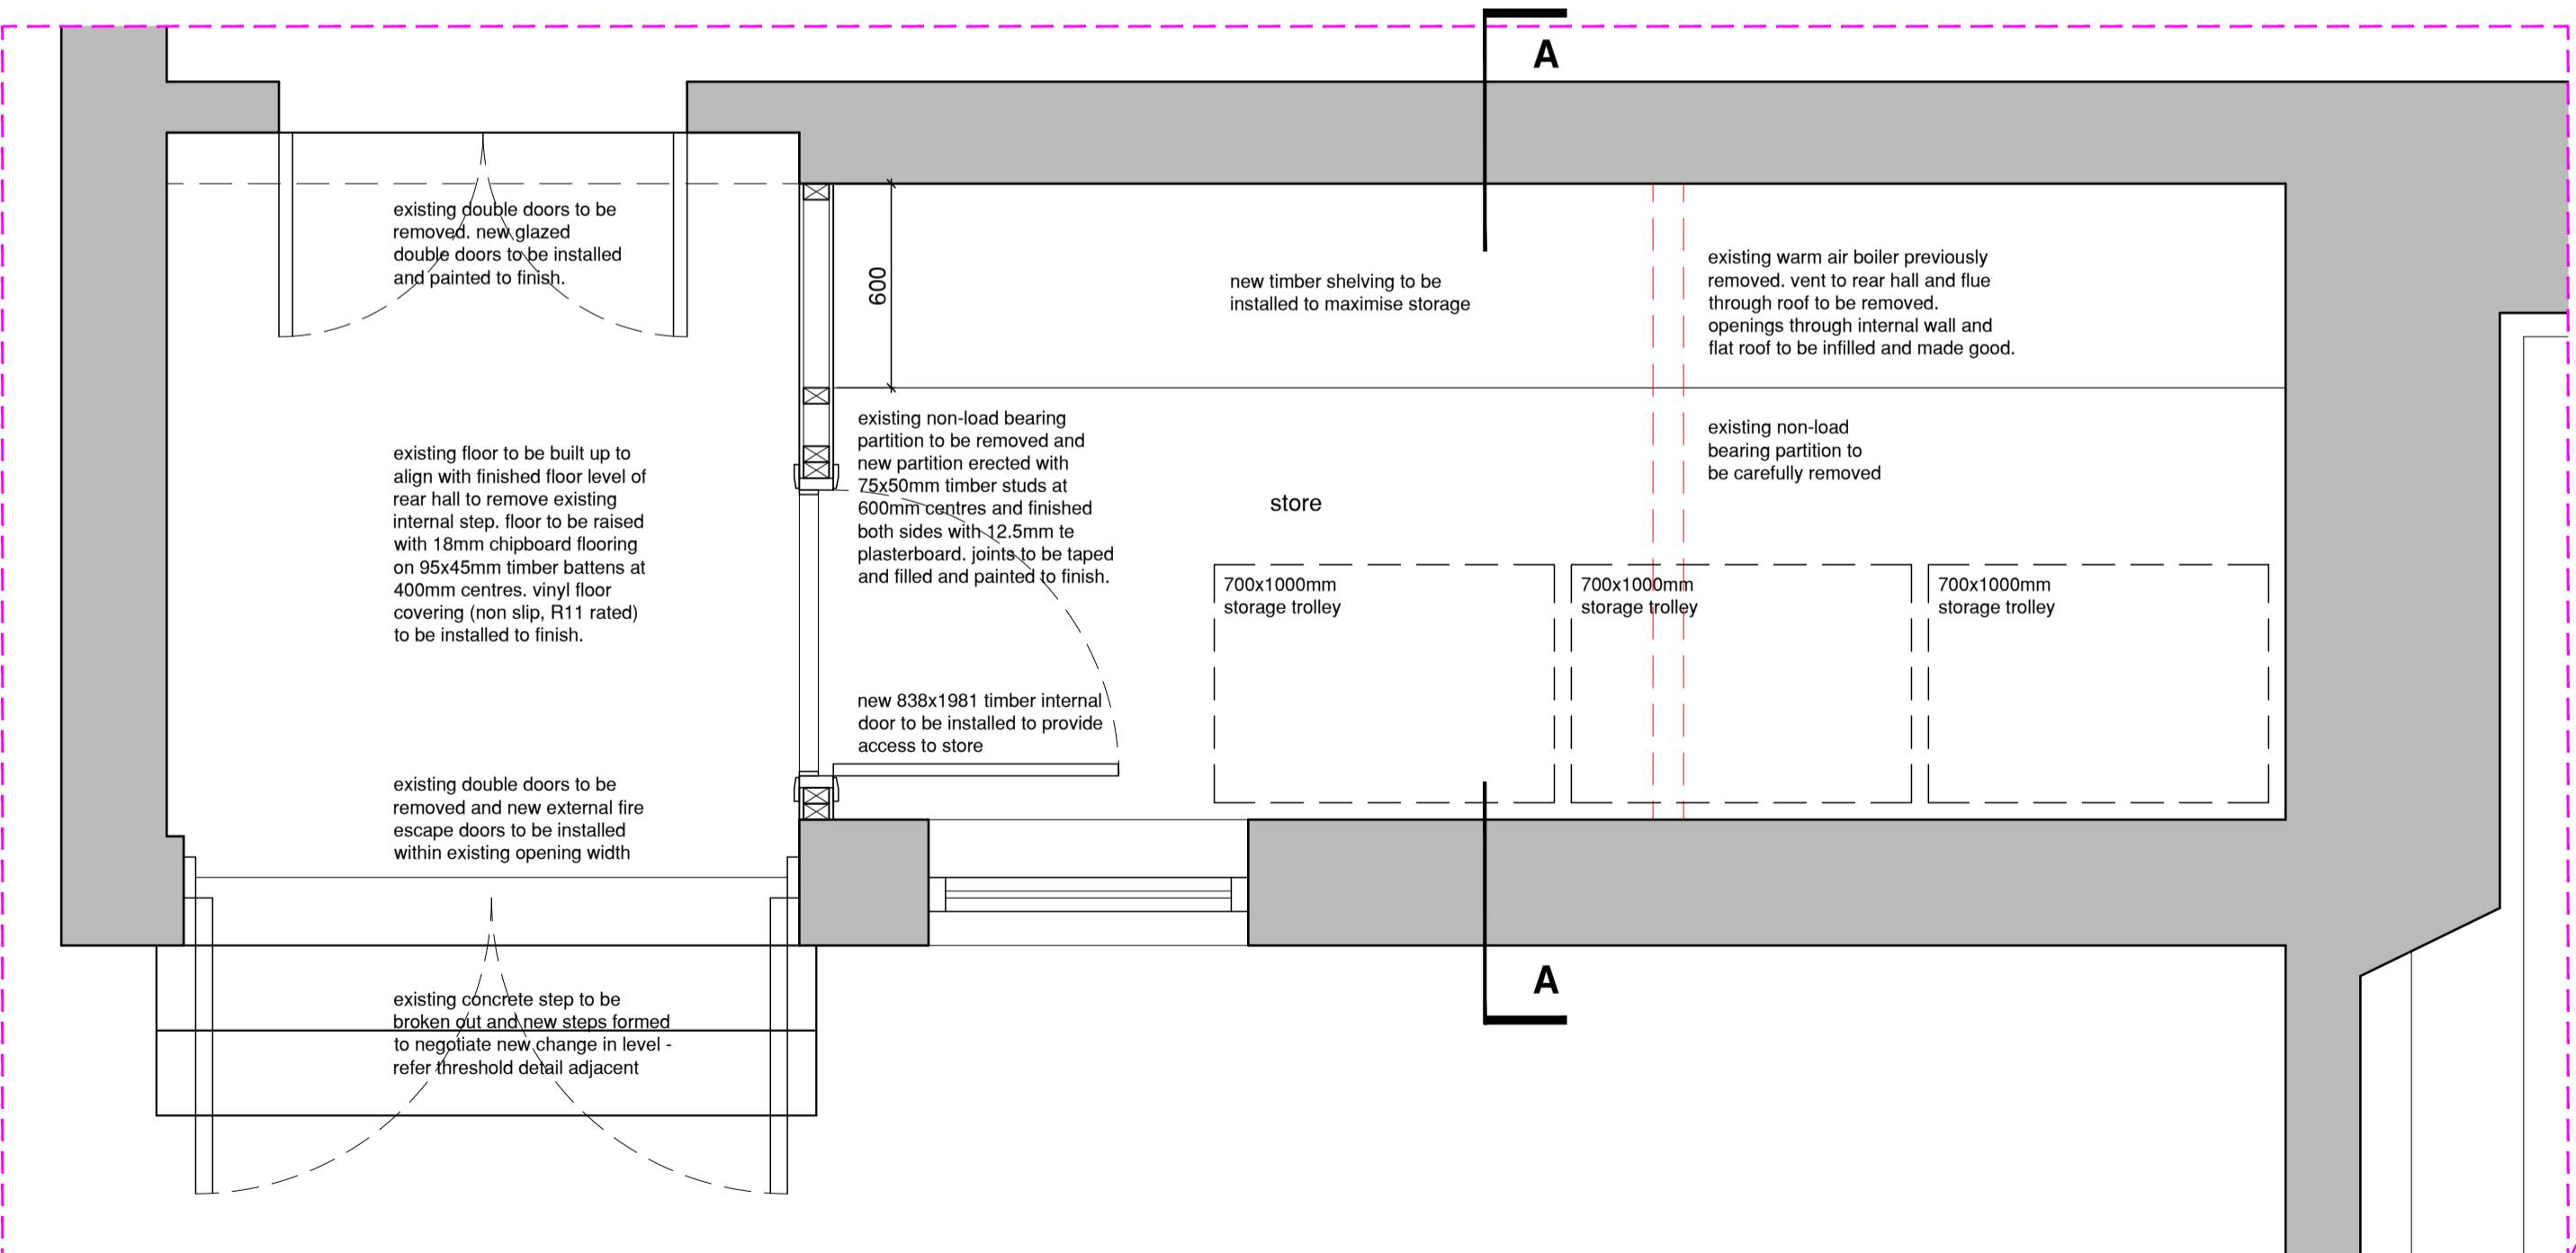

PART GROUND FLOOR PLAN AS PROPOSED
STORAGE & COURTYARD ACCESS
SCALE 1/20
0 0.4 0.8 1.2 2 m
100 mm

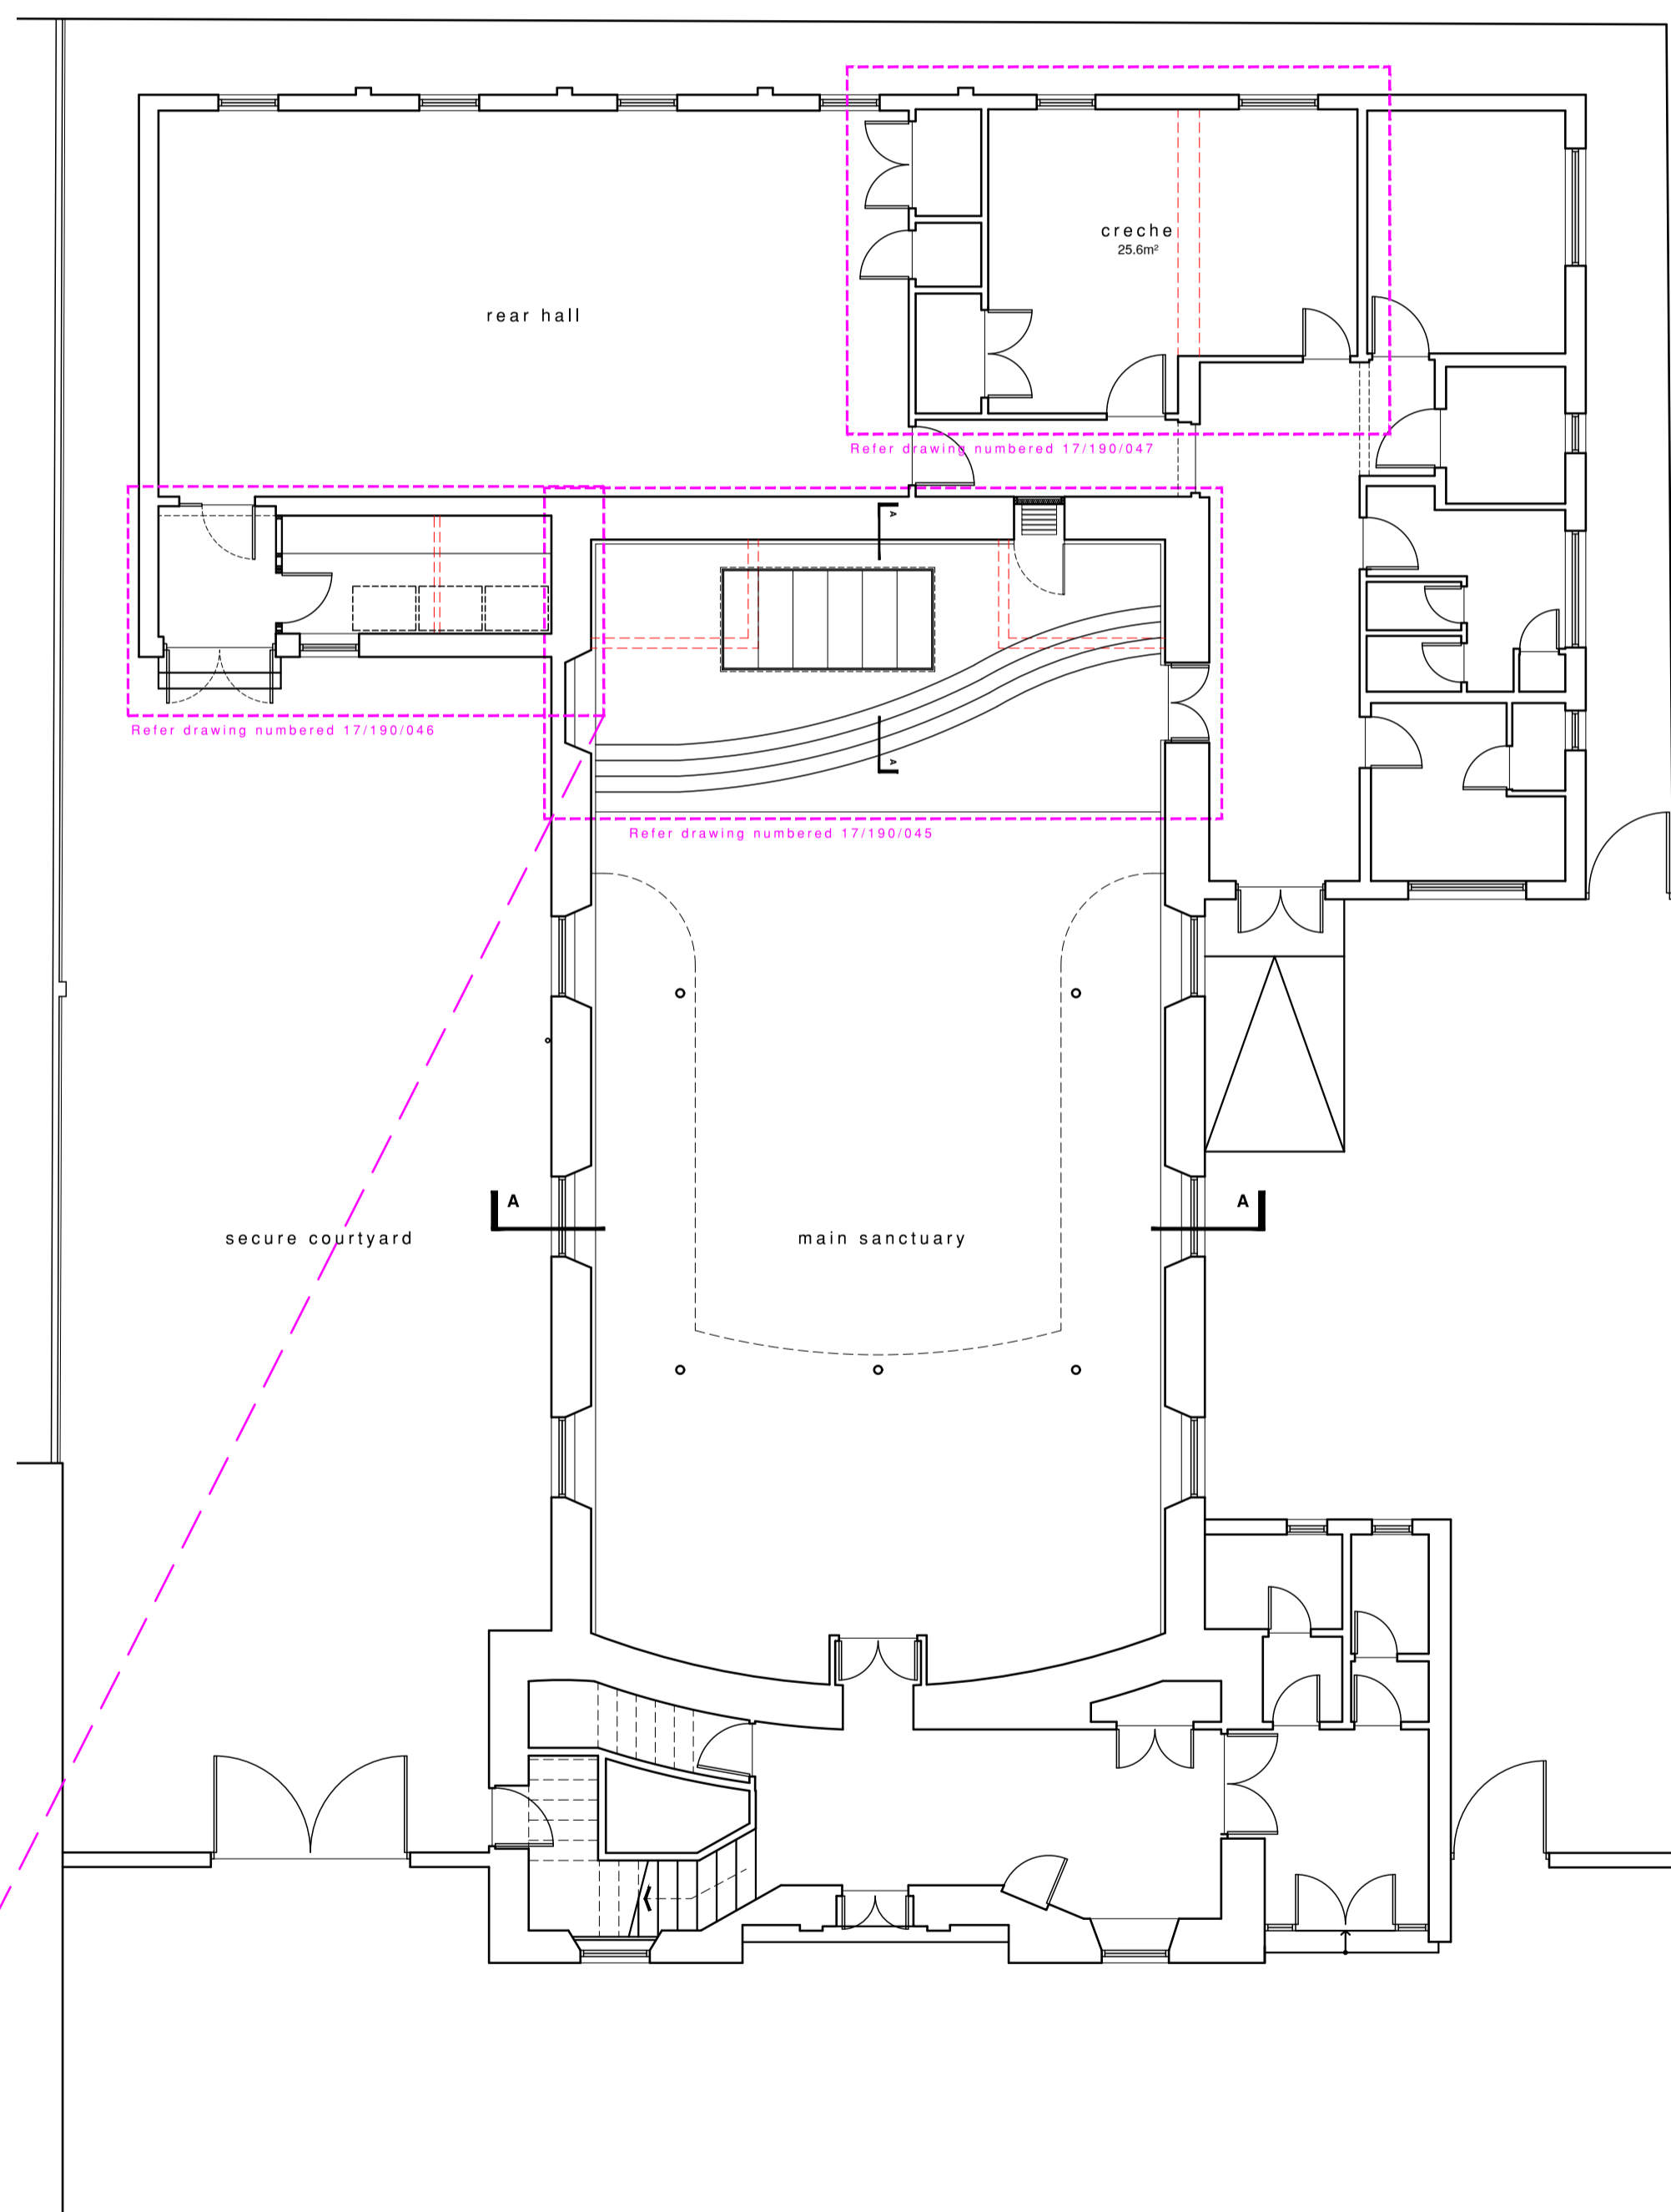

GROUND FLOOR PLAN AS PROPOSED
SCALE 1/100
0 2 4 6 8 10 m
100 mm

rev	date	description	name



post@thomsonhunter.co.uk | 01563 524171
Proposed internal alterations to church and installation of solar pv panels
33-35 West Portland Street, Troon, KA10 6AB
Seagate Church
Storage Refurbishment as Proposed
drawn: KR | checked: KR
scale: 1:10/20/100 @ | date: 14.02.24

17.190.046