




PART GROUND FLOOR PLAN AS PROPOSED
SCALE 1/25

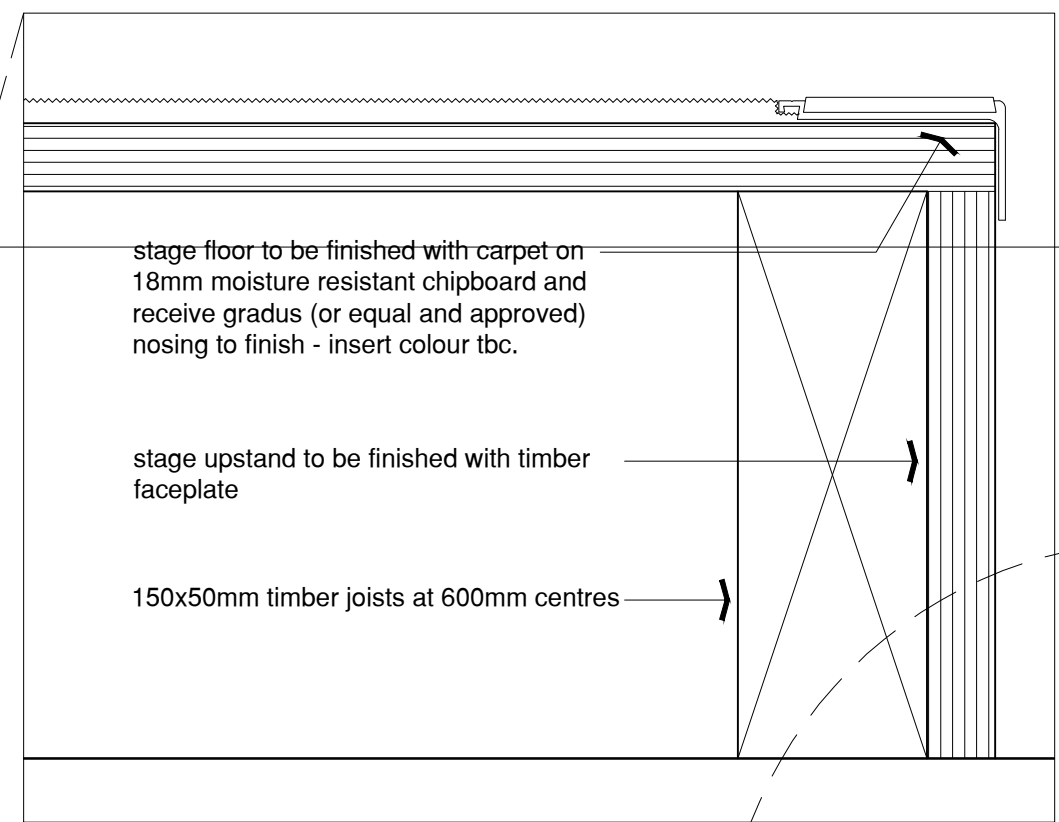

STAIR NOSING DETAIL AS PROPOSED
SCALE 1/2

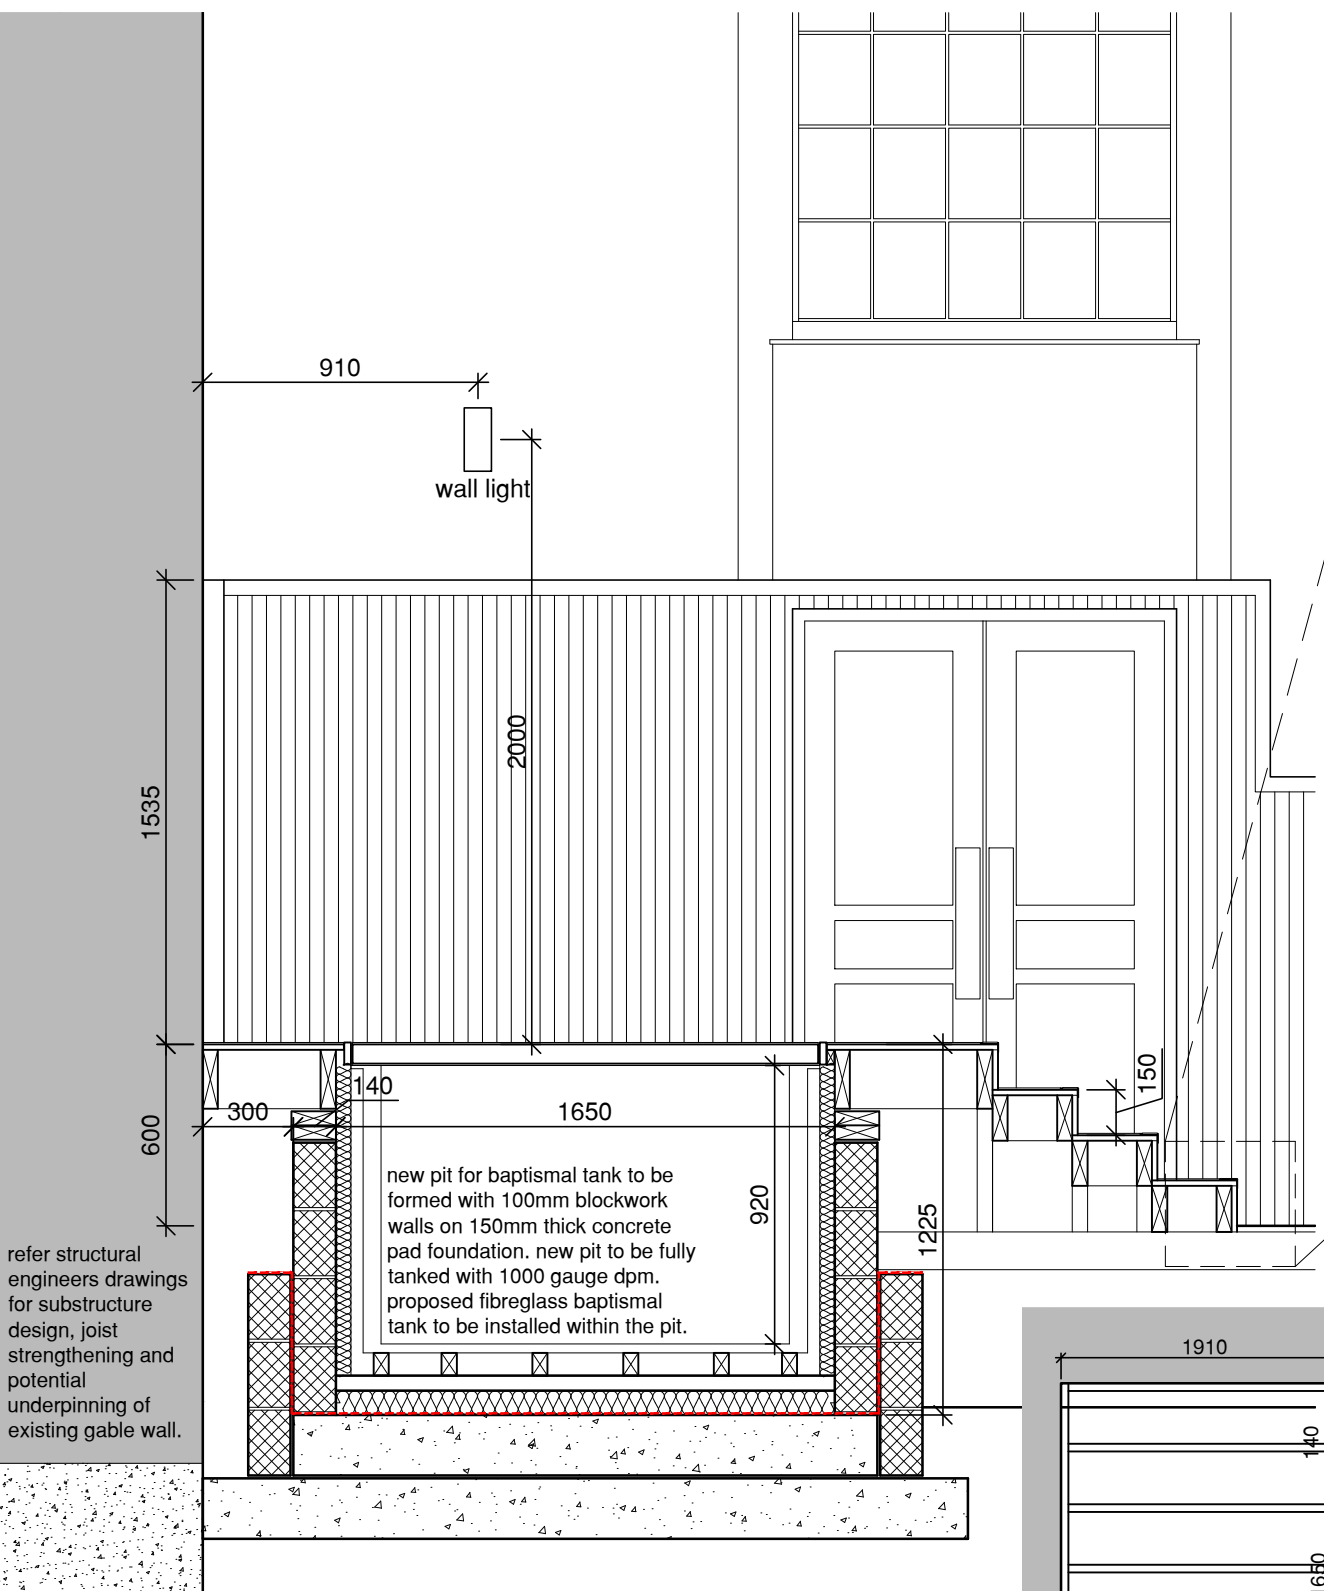


SECTION A-A AS PROPOSED
SCALE 1/25

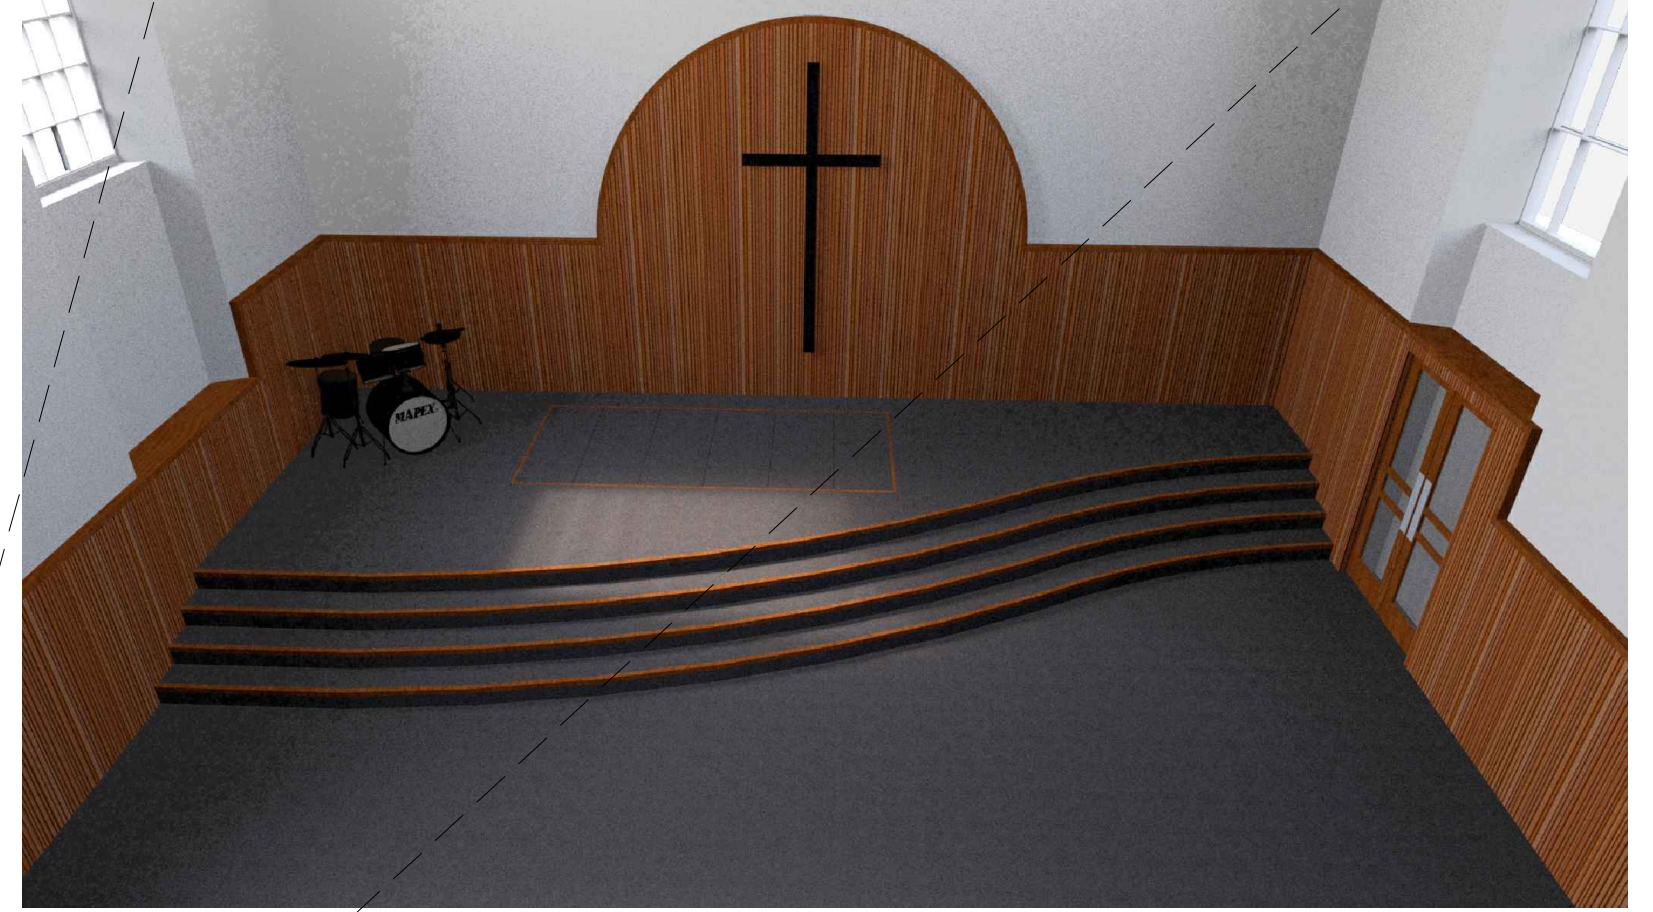

PERSPECTIVE AS PROPOSED

new drain to be connected to existing drainage run. Where drain passes through substructure, lintol to be provided and penetration to be fully tanked in accordance with manufacturers details and recommendations.

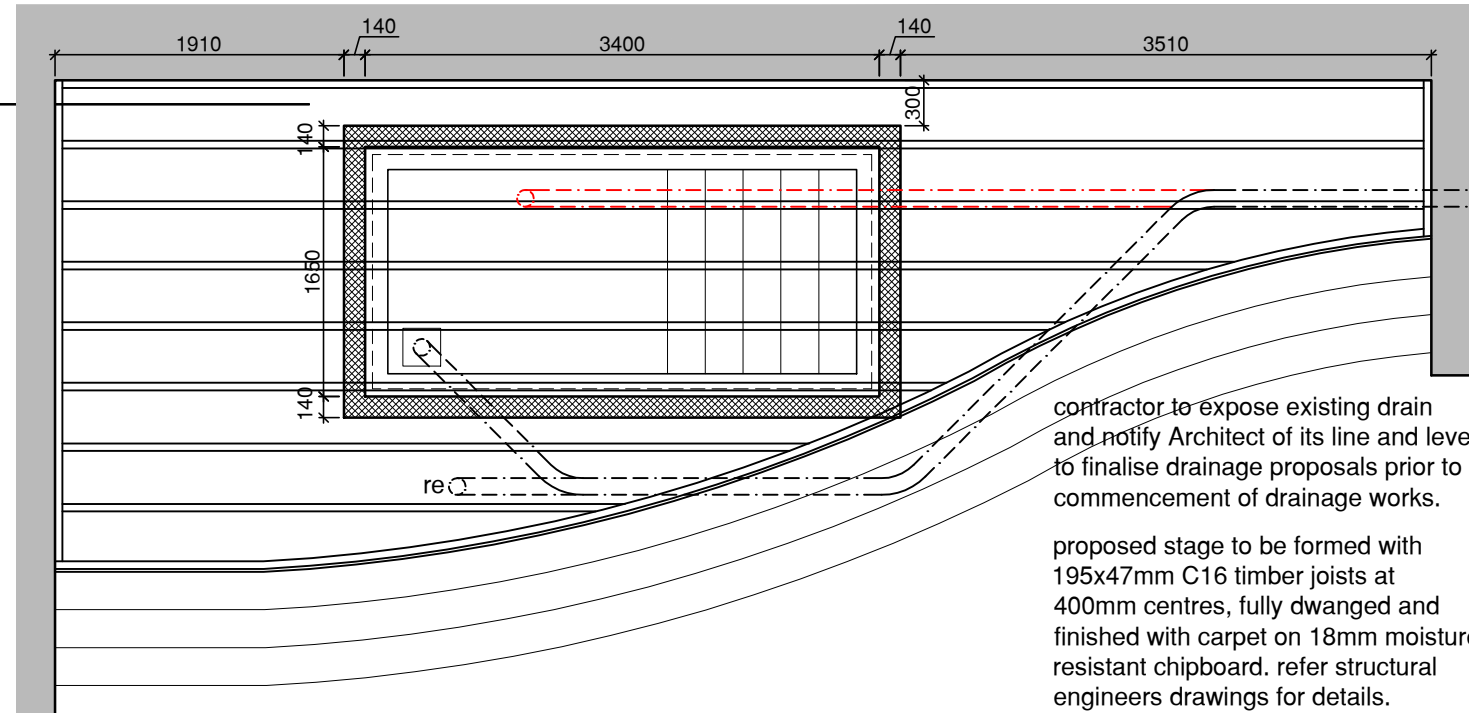

SECTION A-A AS PROPOSED
SCALE 1/25

This drawing is solely for the purposes of obtaining planning/building warrant approval. The drawing may be suitable for constructional purposes but it may be necessary to augment/and or amend this information for this purpose. No liability will be accepted for any omission on this drawing should the drawing be used for constructional purposes.

rev	date	description	name
<input type="checkbox"/>		preliminary	
<input type="checkbox"/>		planning	
<input type="checkbox"/>		warrant	
<input type="checkbox"/>		tender	
<input type="checkbox"/>		construction	

Thomson Hunter Associates

post@thomsonhunter.co.uk | 01563 524171

Proposed internal alterations to church and installation of solar pv panels

33-35 West Portland Street, Troon, KA10 6AB

Seagate Church

Replacement Stage as Proposed

drawn: KR | checked: KR

scale: 1:25 @ A2 | date: 14.02.24

17.190.045