


This drawing is solely for the purposes of obtaining planning/building warrant approval. The drawing may be suitable for constructional purposes but it may be necessary to augment/and or amend this information for this purpose. No liability will be accepted for any omission on this drawing should the drawing be used for constructional purposes.

This drawing, its contents and all information contained therein is protected by copyright. This drawing is for preliminary or planning purposes only unless specifically noted otherwise below, and does not constitute a construction issue drawing.




FRONT ELEVATION AS PROPOSED

SCALE 1/100
1:100 2 4 6 10 m
0 100 mm

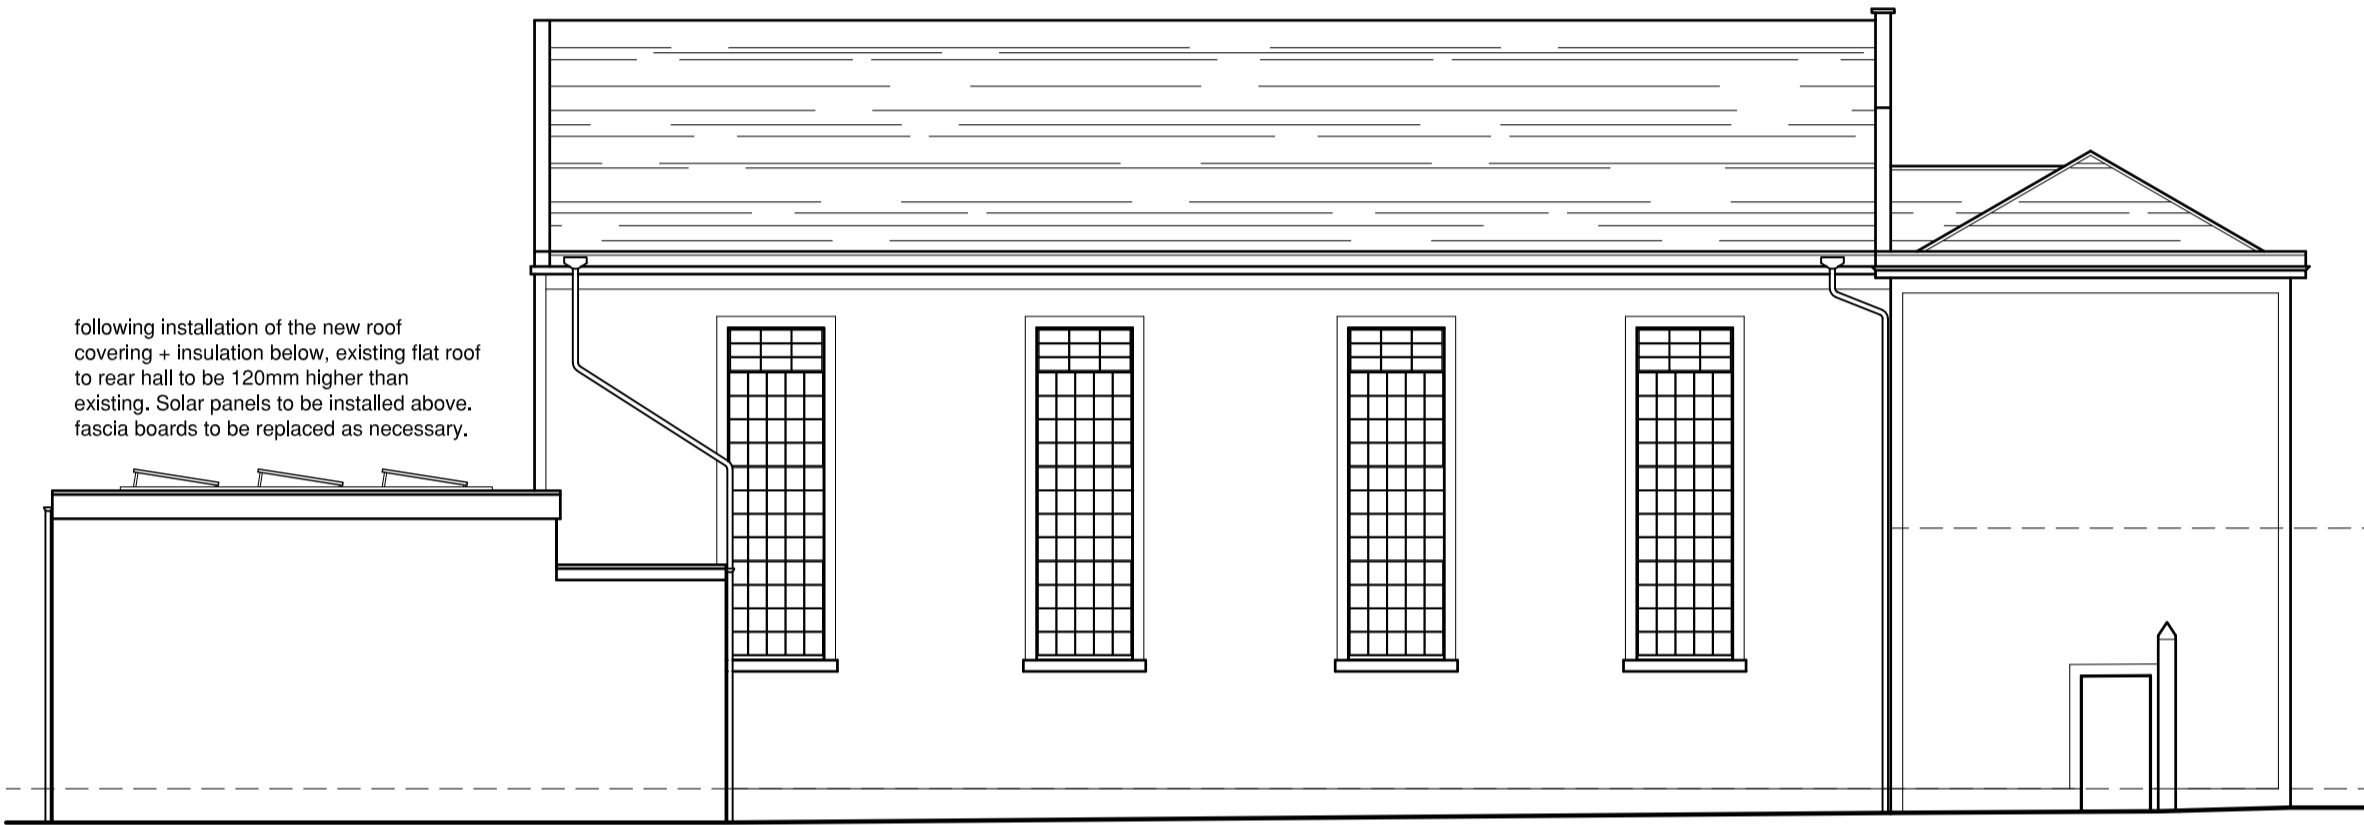

SIDE ELEVATION AS PROPOSED

SCALE 1/100
1:100 2 4 6 10 m
0 100 mm

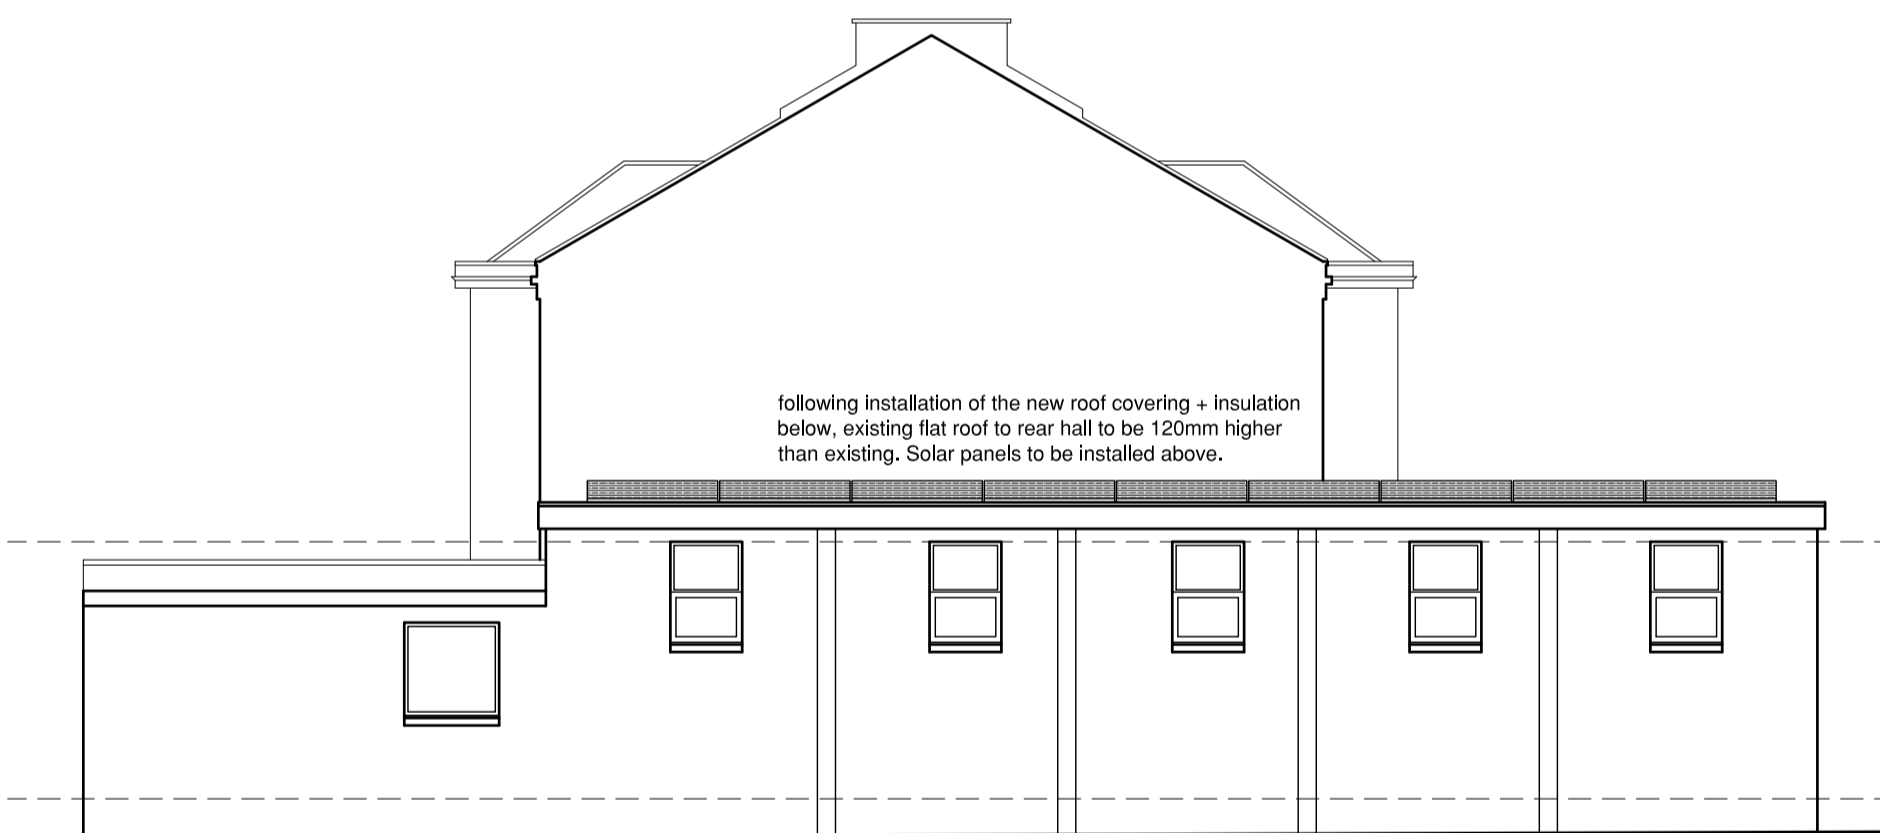

REAR ELEVATION AS PROPOSED

SCALE 1/100
1:100 2 4 6 10 m
0 100 mm



SIDE ELEVATION AS PROPOSED

SCALE 1/100
1:100 2 4 6 10 m
0 100 mm

rev	date	description	name
<input type="checkbox"/>		preliminary	
<input checked="" type="checkbox"/>		planning	
<input type="checkbox"/>		warrant	
<input type="checkbox"/>		tender	
<input type="checkbox"/>		construction	

**Thomson
Hunter
Associates**

post@thomsonhunter.co.uk | 01563 524171

Proposed internal alterations to church and installation of solar pv panels

33-35 West Portland Street, Troon, KA10 6AB

Seagate Church

Creche as Proposed

drawn: KR | checked: KR

scale: 1:200 @ A3 | date: 14.02.24

17.190.047