
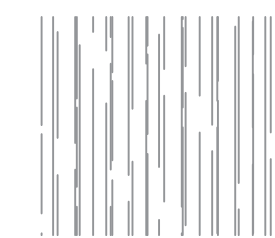
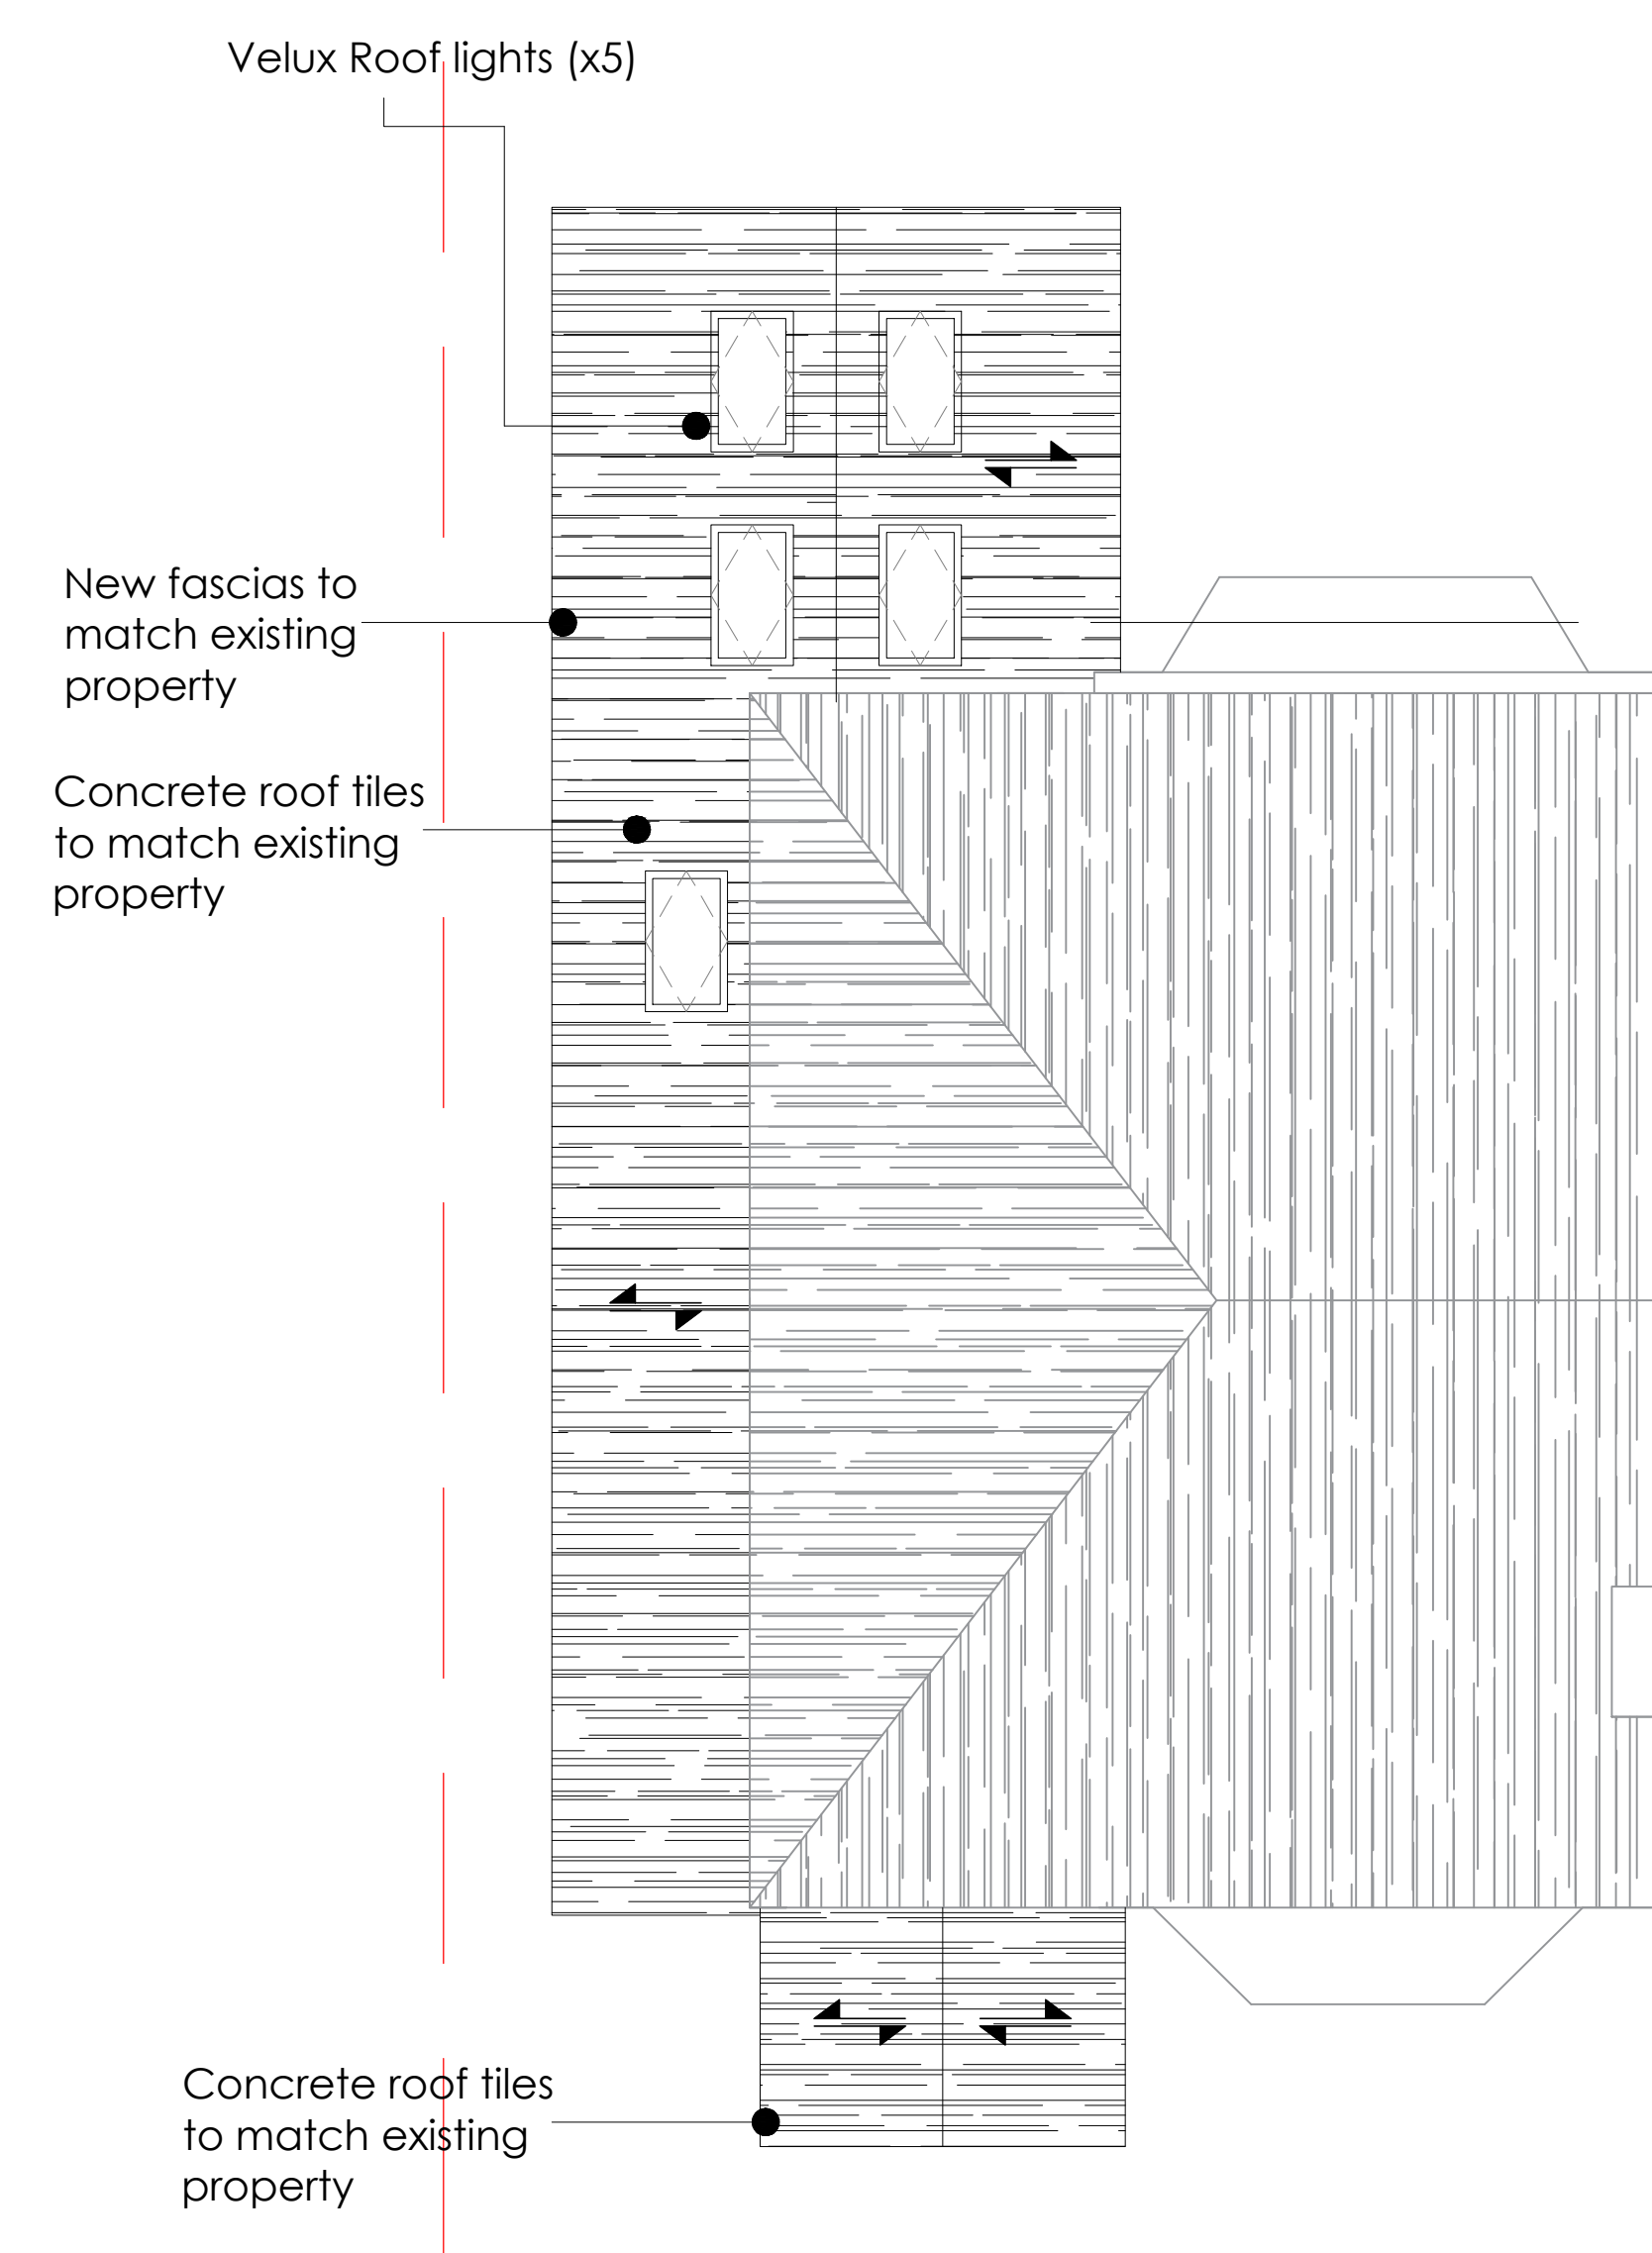
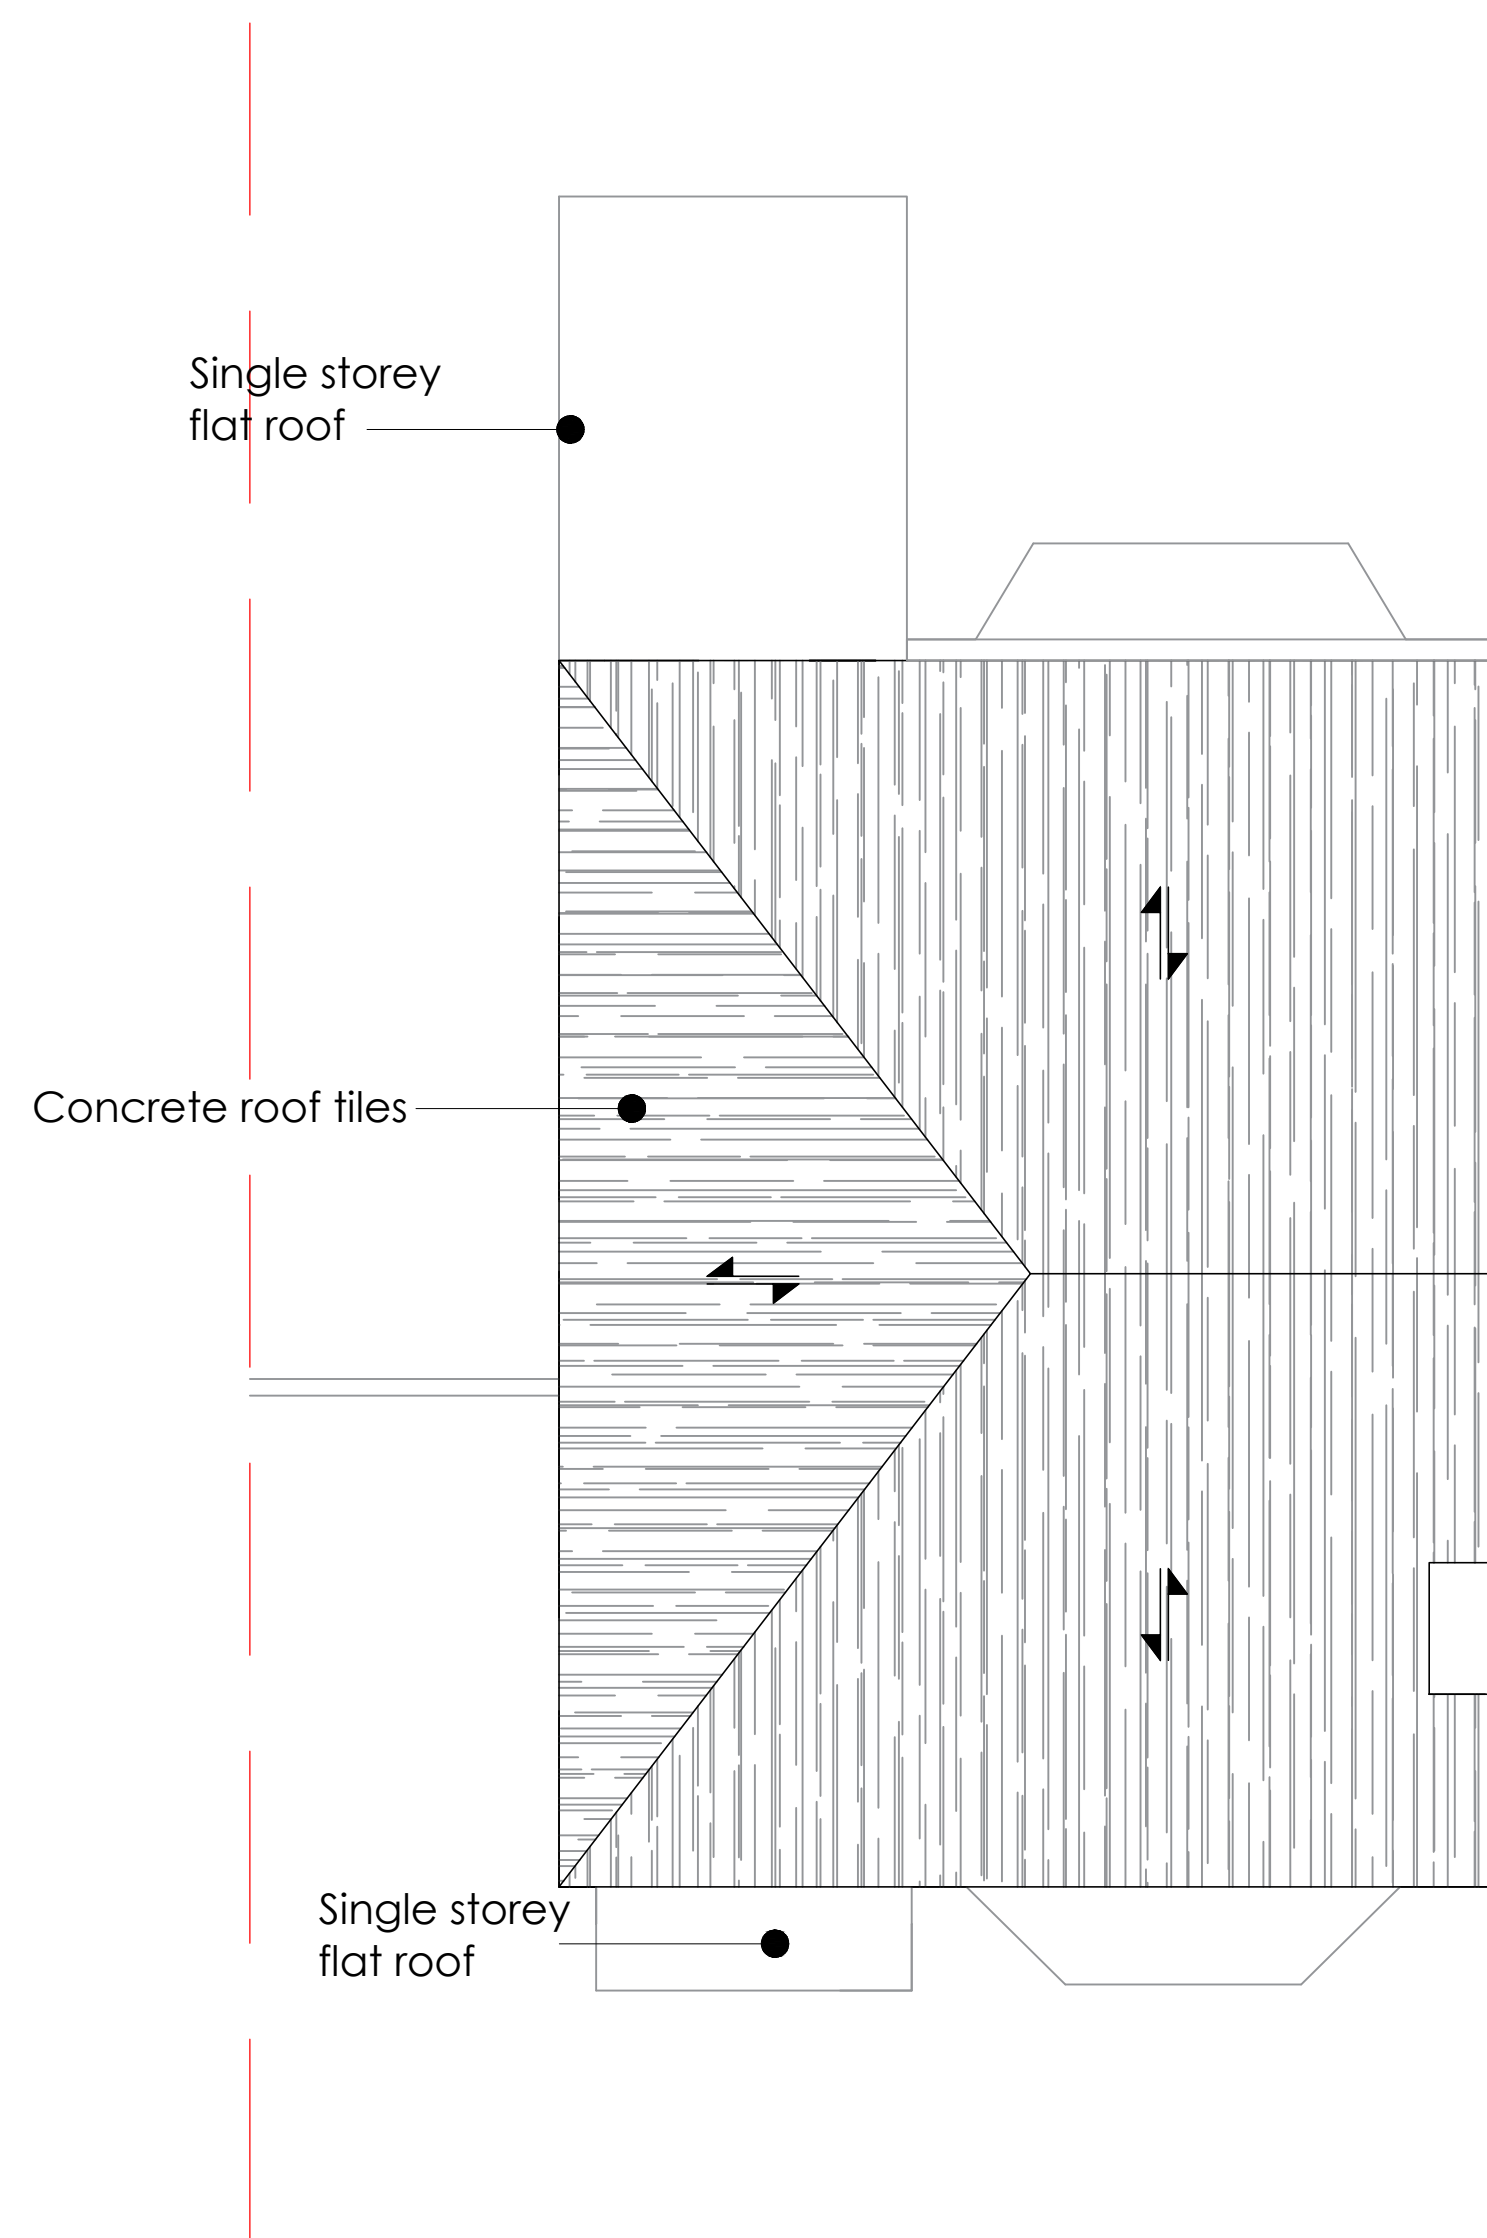


© Copyright of CDesign. All rights reserved. Do Not scale this drawing. ALL dimensions are in millimetres unless stated otherwise. ALL dimensions must be checked on site prior to construction and any discrepancies reported to the architect. Work is subject to change following detailed design.

RevNo	Revision note	Date	Signature	Checked
00	ISSUED FOR COMMENT	17.02.2024	CM	CM



KEY

-  New Wall
-  New concrete roof tiles



Existing Ground Floor
Scale 1:50 @ A1

Proposed Ground Floor
Scale 1:50 @ A1

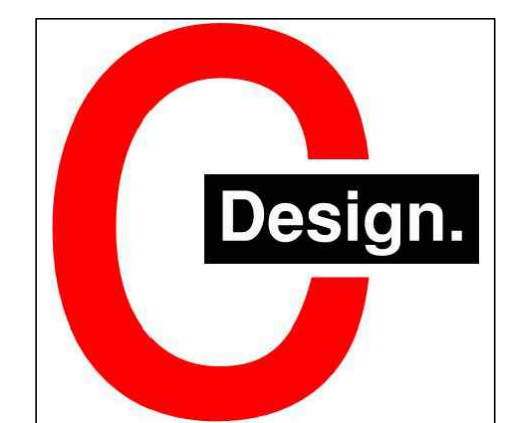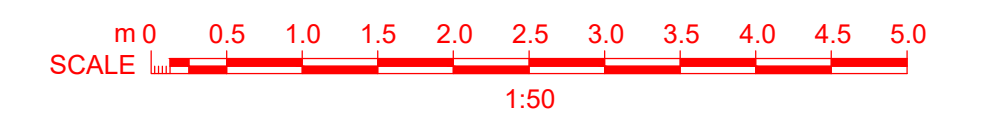

PROJECT: REAR EXTENSION & INTERNAL REMODEL
Drawing No. P102
Date: FEB 2024
Scale: 1:50@ A1
Revision: 00
Issue: FOR PLANNING

CLIENT: ADRIAN MOORE

Drawing Title
EXISTING & PROPOSED ROOF PLAN

Property Address
16 Leybourne Avenue, Ainsdale PR8 3EL