




Existing Ground Floor  
Scale 1:100 @ A1

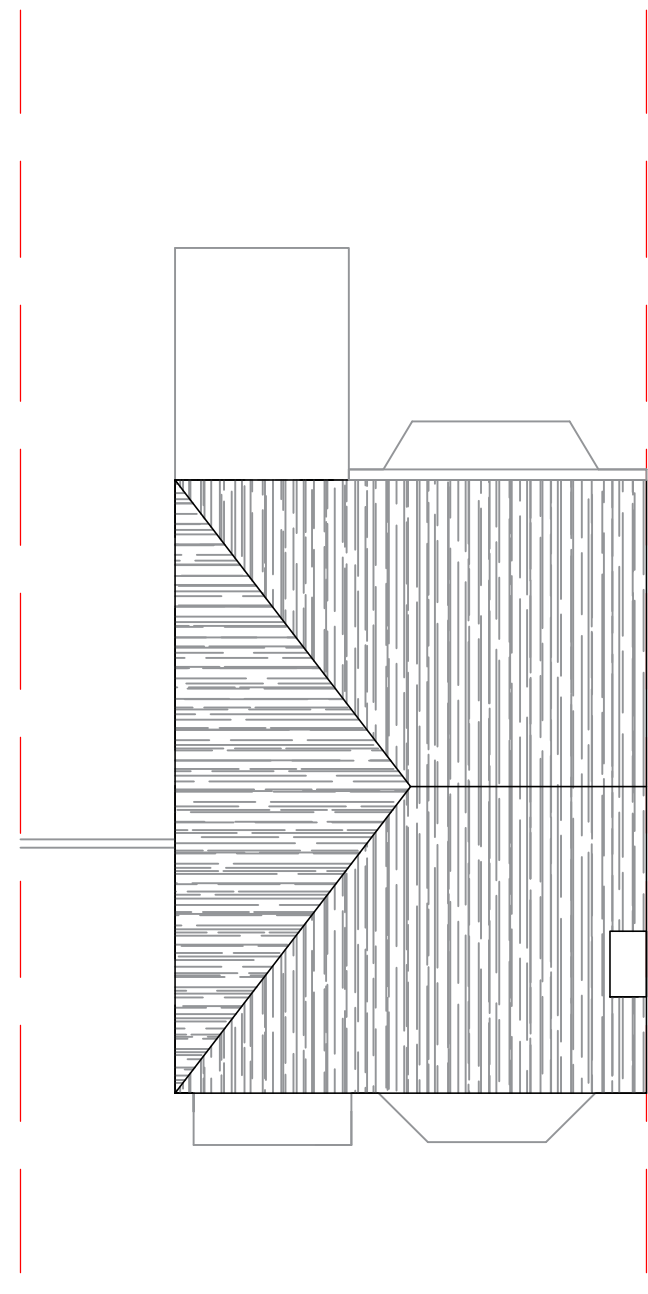


Existing Roof Plan  
Scale 1:100 @ A1

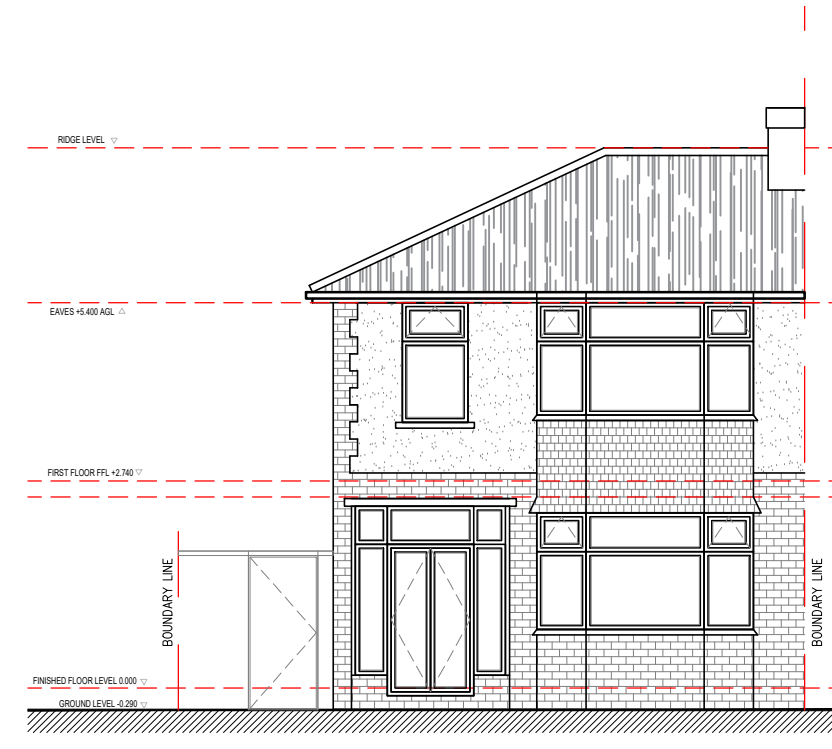


Existing Front Elevation A-A  
Scale 1:100 @ A1

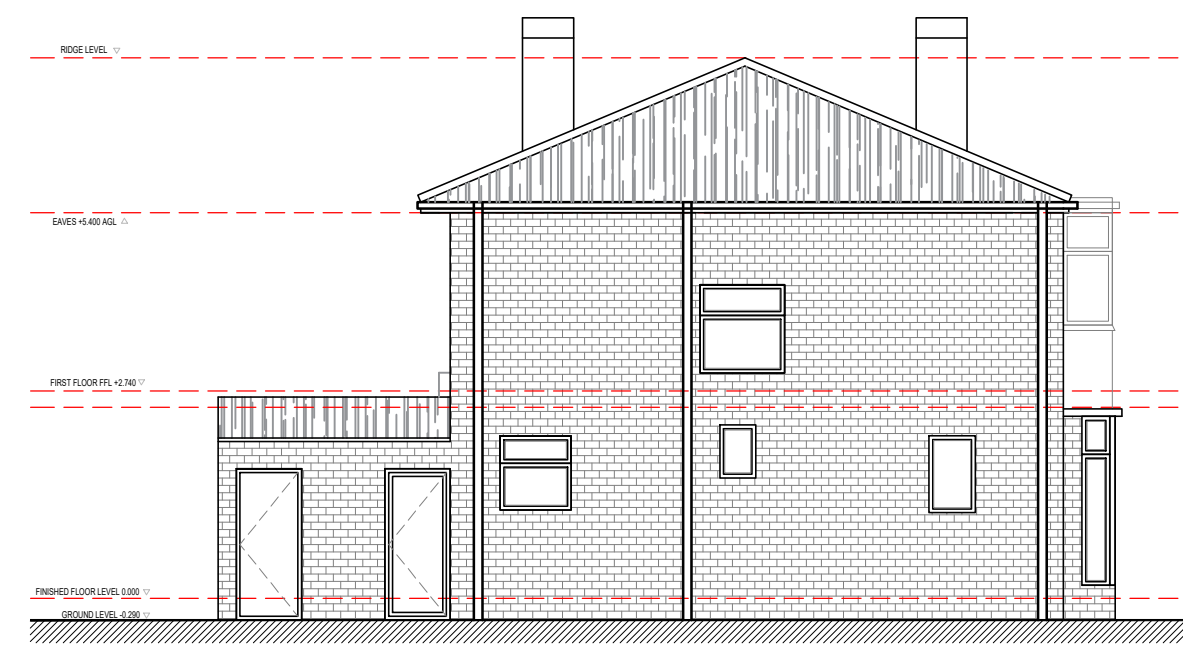


Existing Side Elevation B-B  
Scale 1:100 @ A1

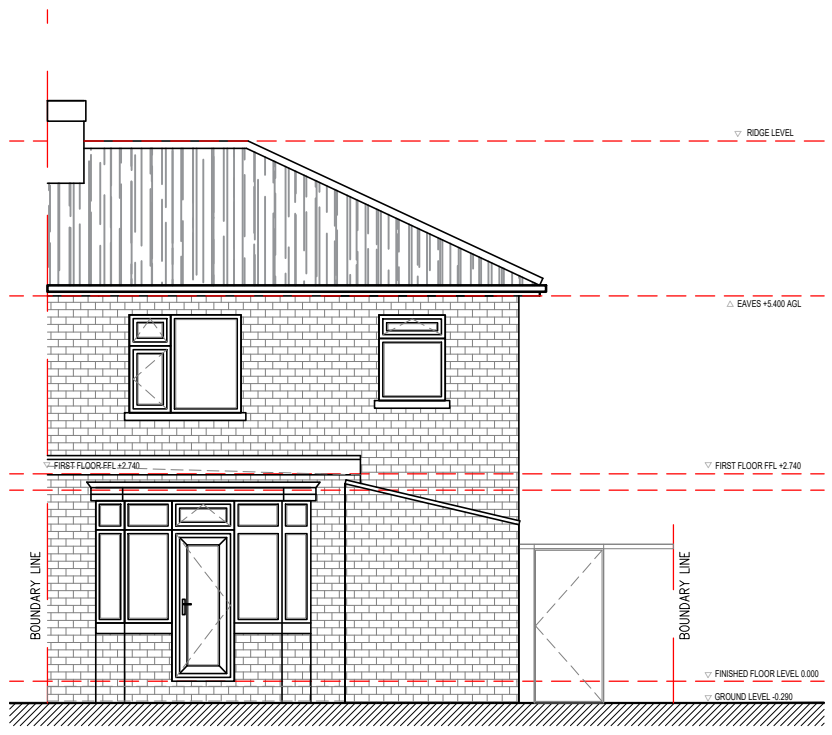


Existing Rear Elevation C-C  
Scale 1:100 @ A1

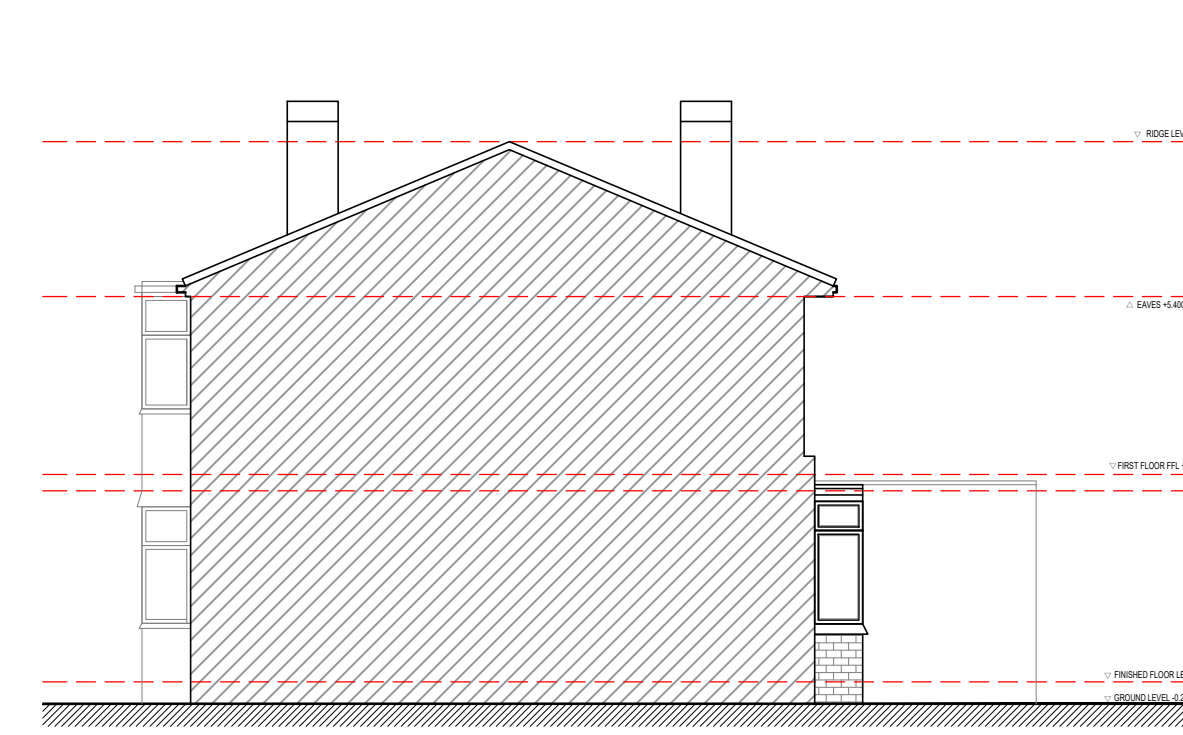


Existing Side Elevation D-D  
Scale 1:100 @ A1

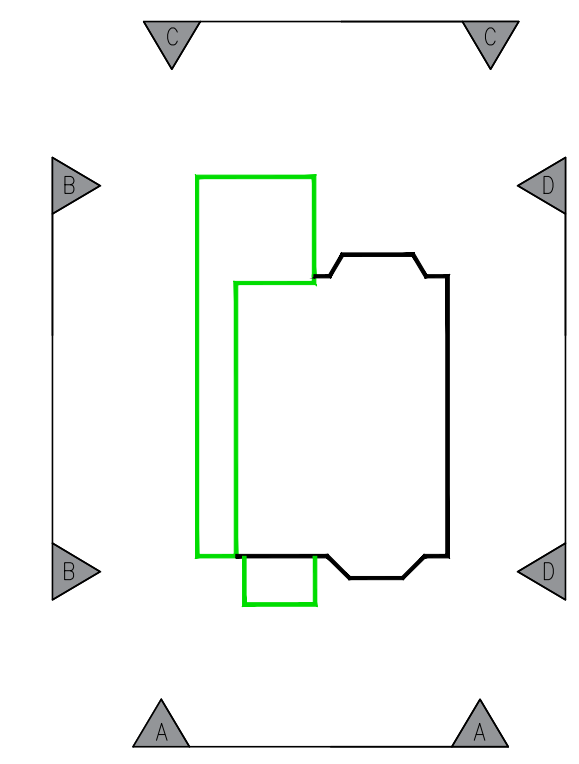


ELEVATION KEY

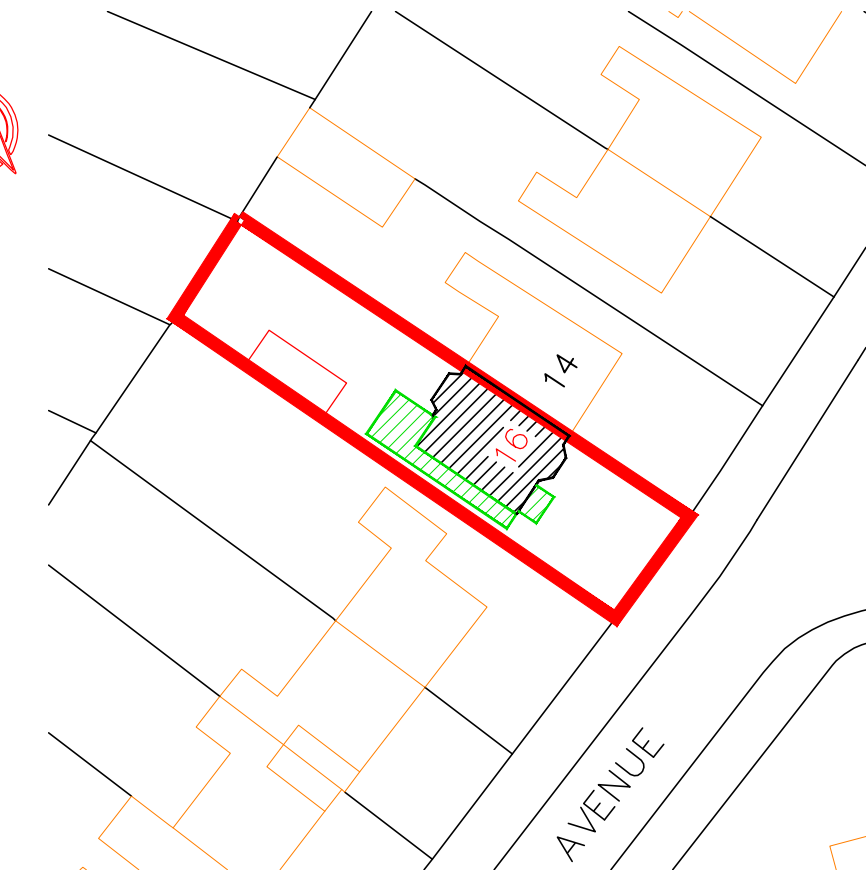


PROPOSED BLOCK PLAN  
Scale 1:500 @ A1

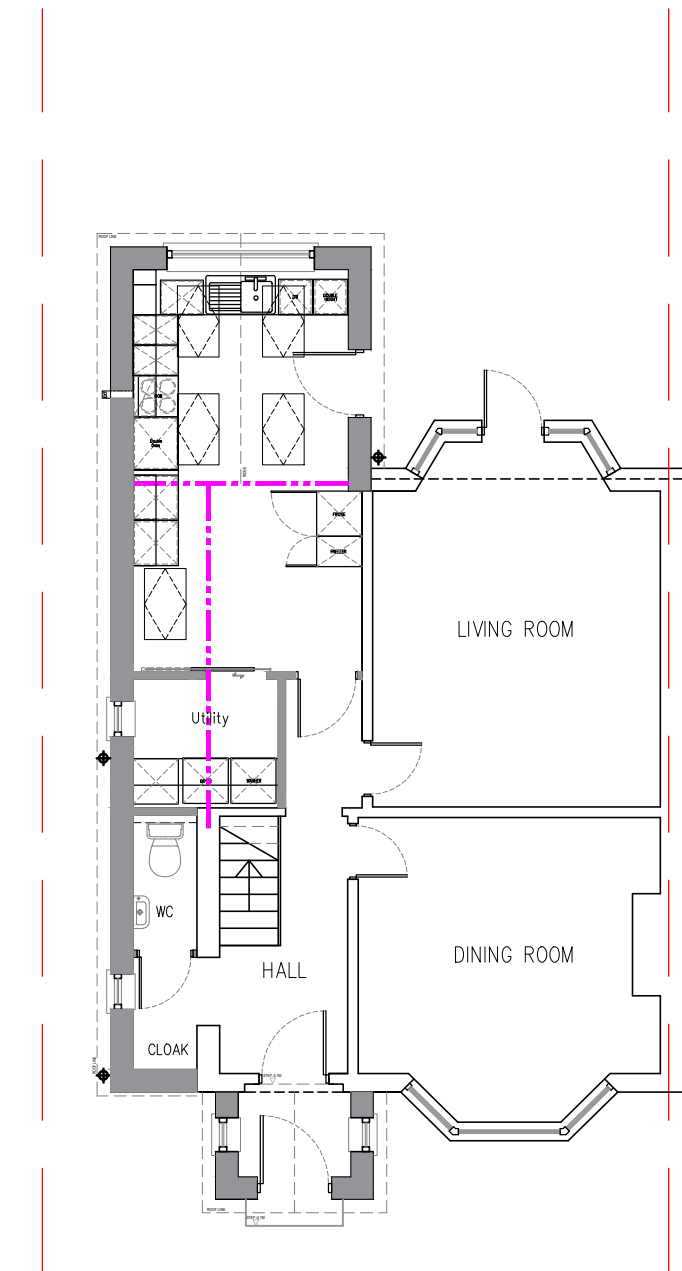


Proposed Ground Floor  
Scale 1:100 @ A1

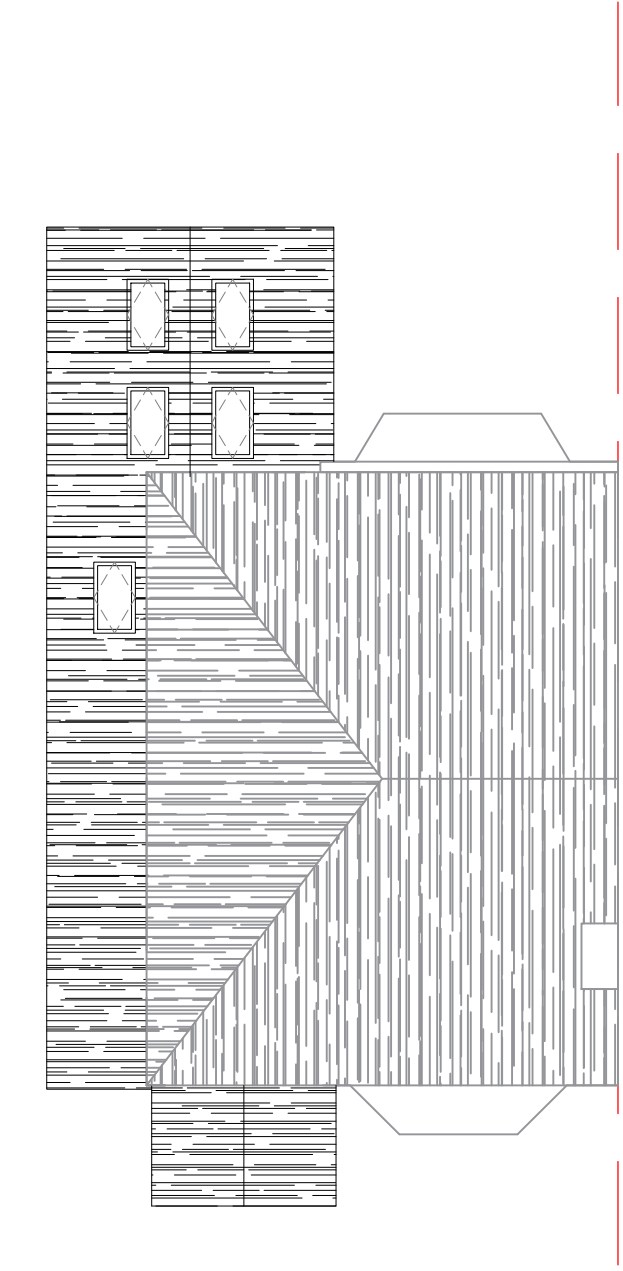


Proposed Roof Plan  
Scale 1:100 @ A1

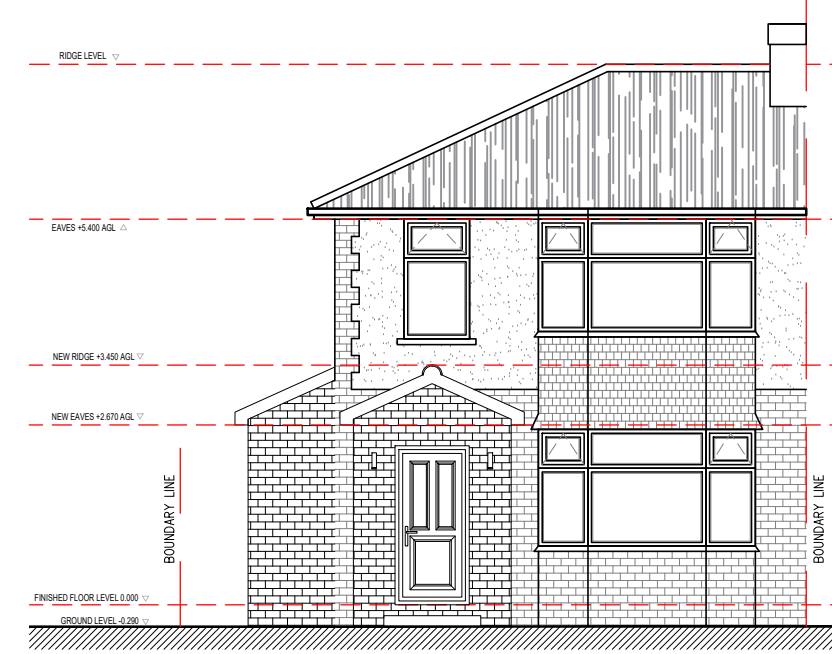


Proposed Front Elevation A-A  
Scale 1:100 @ A1

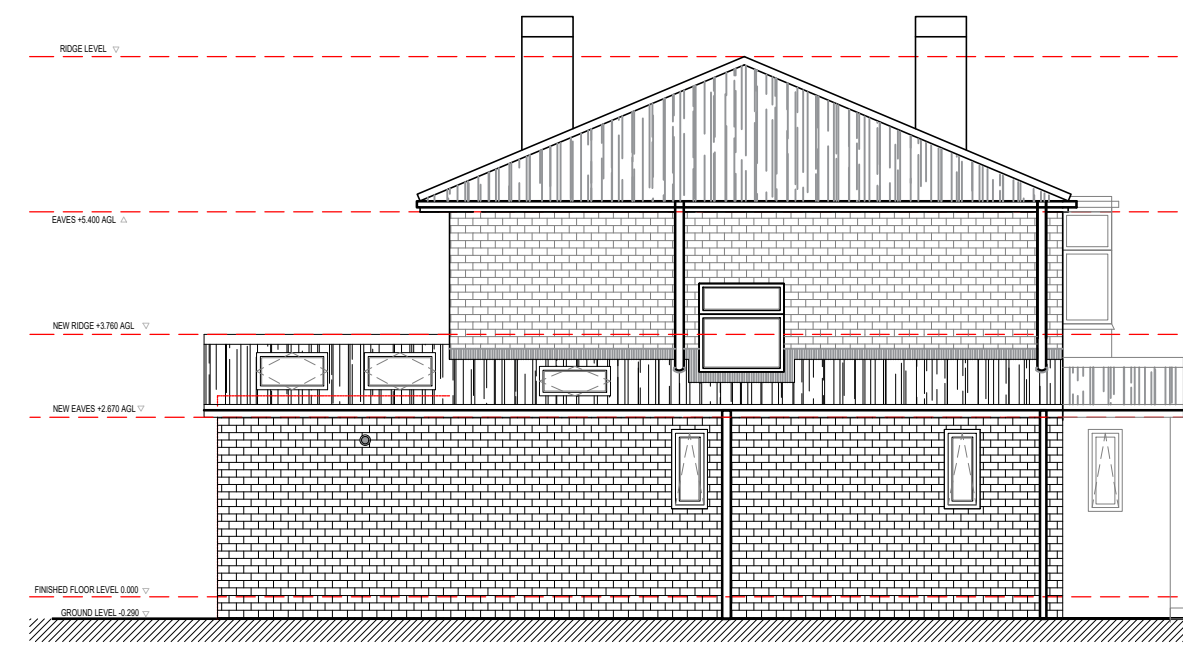


Proposed Side Elevation B-B  
Scale 1:100 @ A1

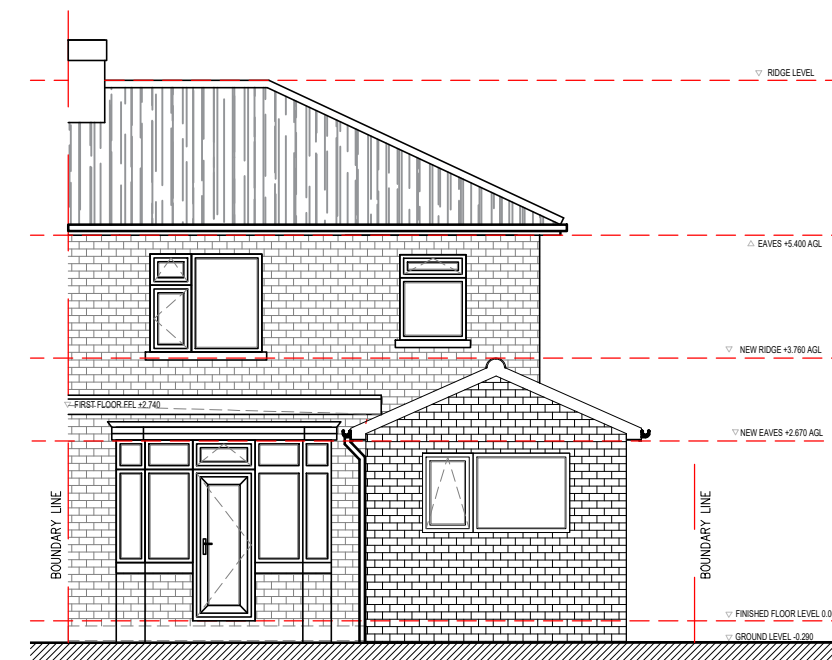


Proposed Rear Elevation B-B  
Scale 1:100 @ A1

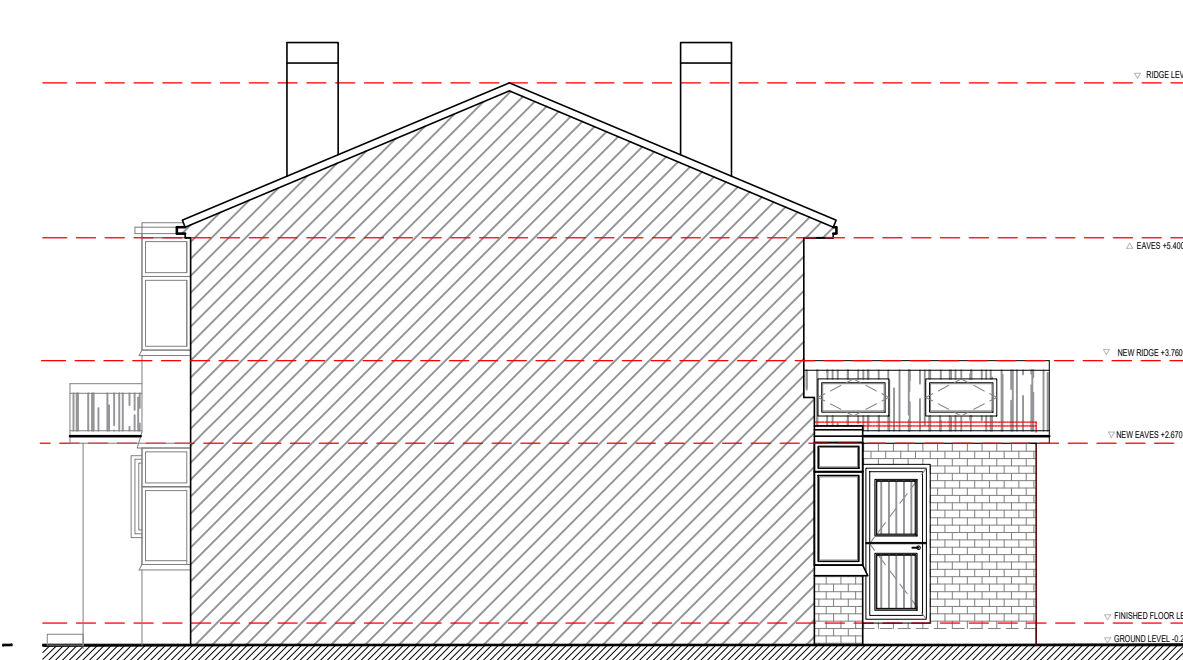

Proposed Side Elevation D-D  
Scale 1:100 @ A1

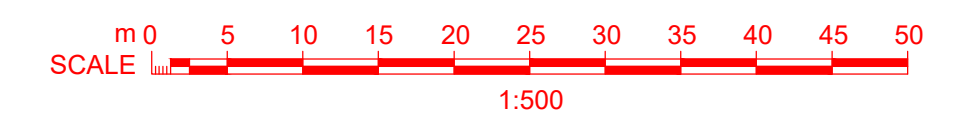

| RevNo | Revision note       | Date       | Signature | Checked |
|-------|---------------------|------------|-----------|---------|
| 00    | ISSUED FOR PLANNING | 17.02.2024 | CM        | CM      |

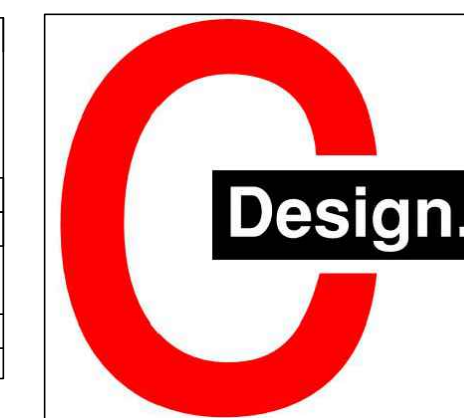

PROJECT: REAR EXTENSION & INTERNAL REMODEL  
 CLIENT: ADRIAN MOORE  
 EXISTING & PROPOSED PLANS ELEVATIONS  
 Property Address  
 16 Leybourne Avenue, Ainsdale PR8 3EL

Drawing No. P100  
 Date: FEB 2024  
 Scale: 1:100@ A1  
 Revision: 00  
 Issue: FOR PLANNING