



Existing Front Elevation A-A

Scale 1:50 @ A1

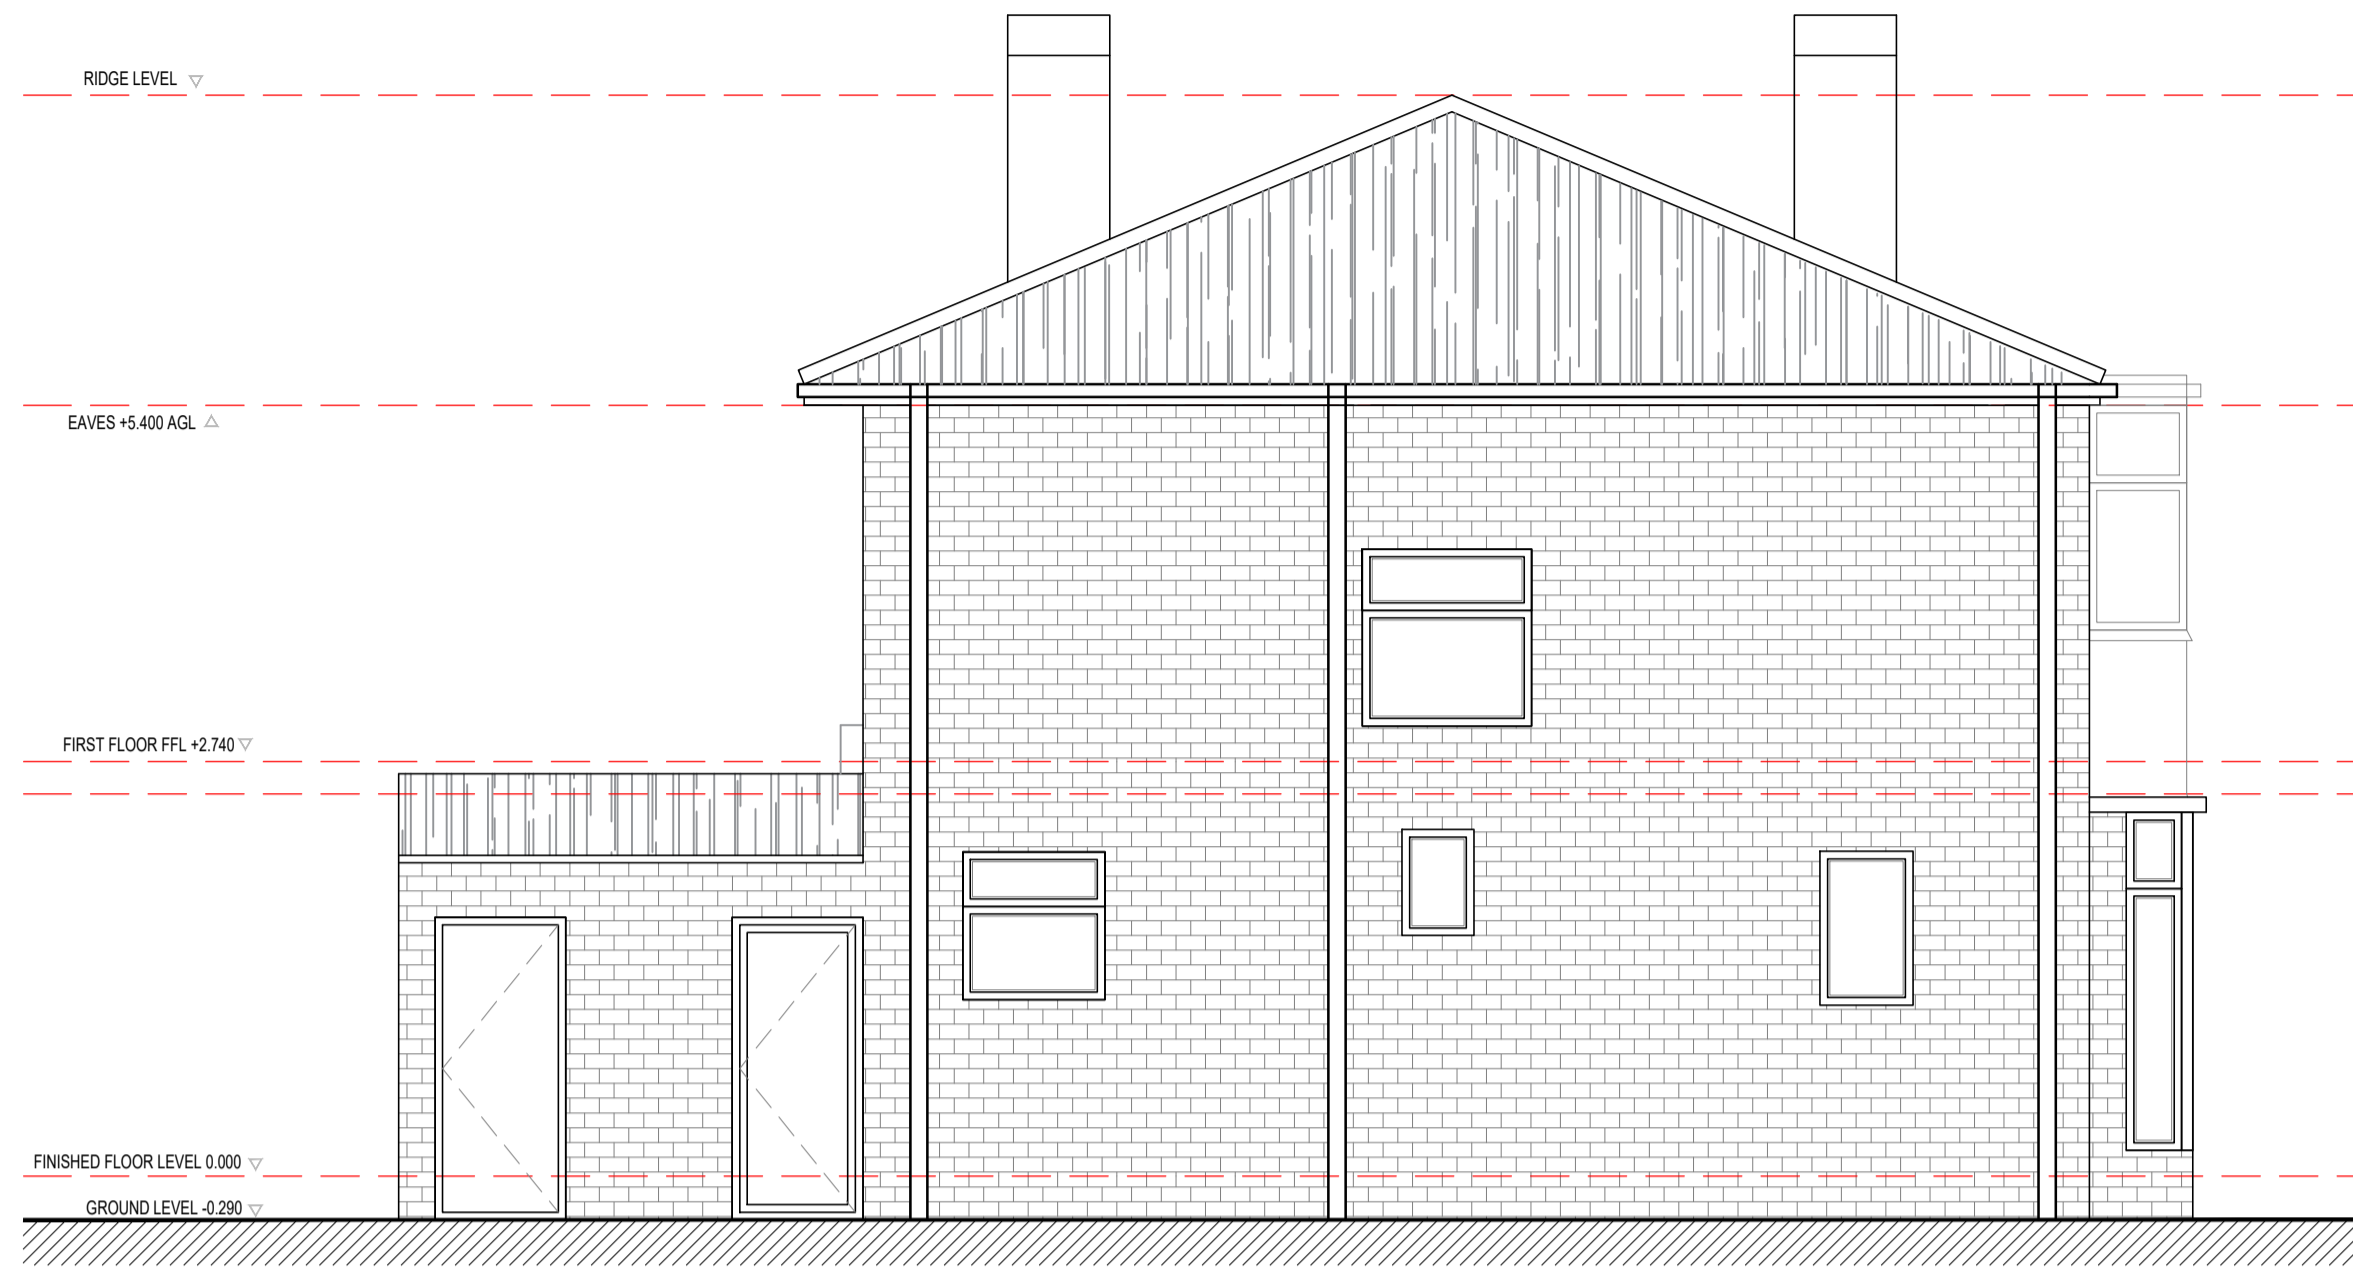


Existing Side Elevation B-B

Scale 1:50 @ A1

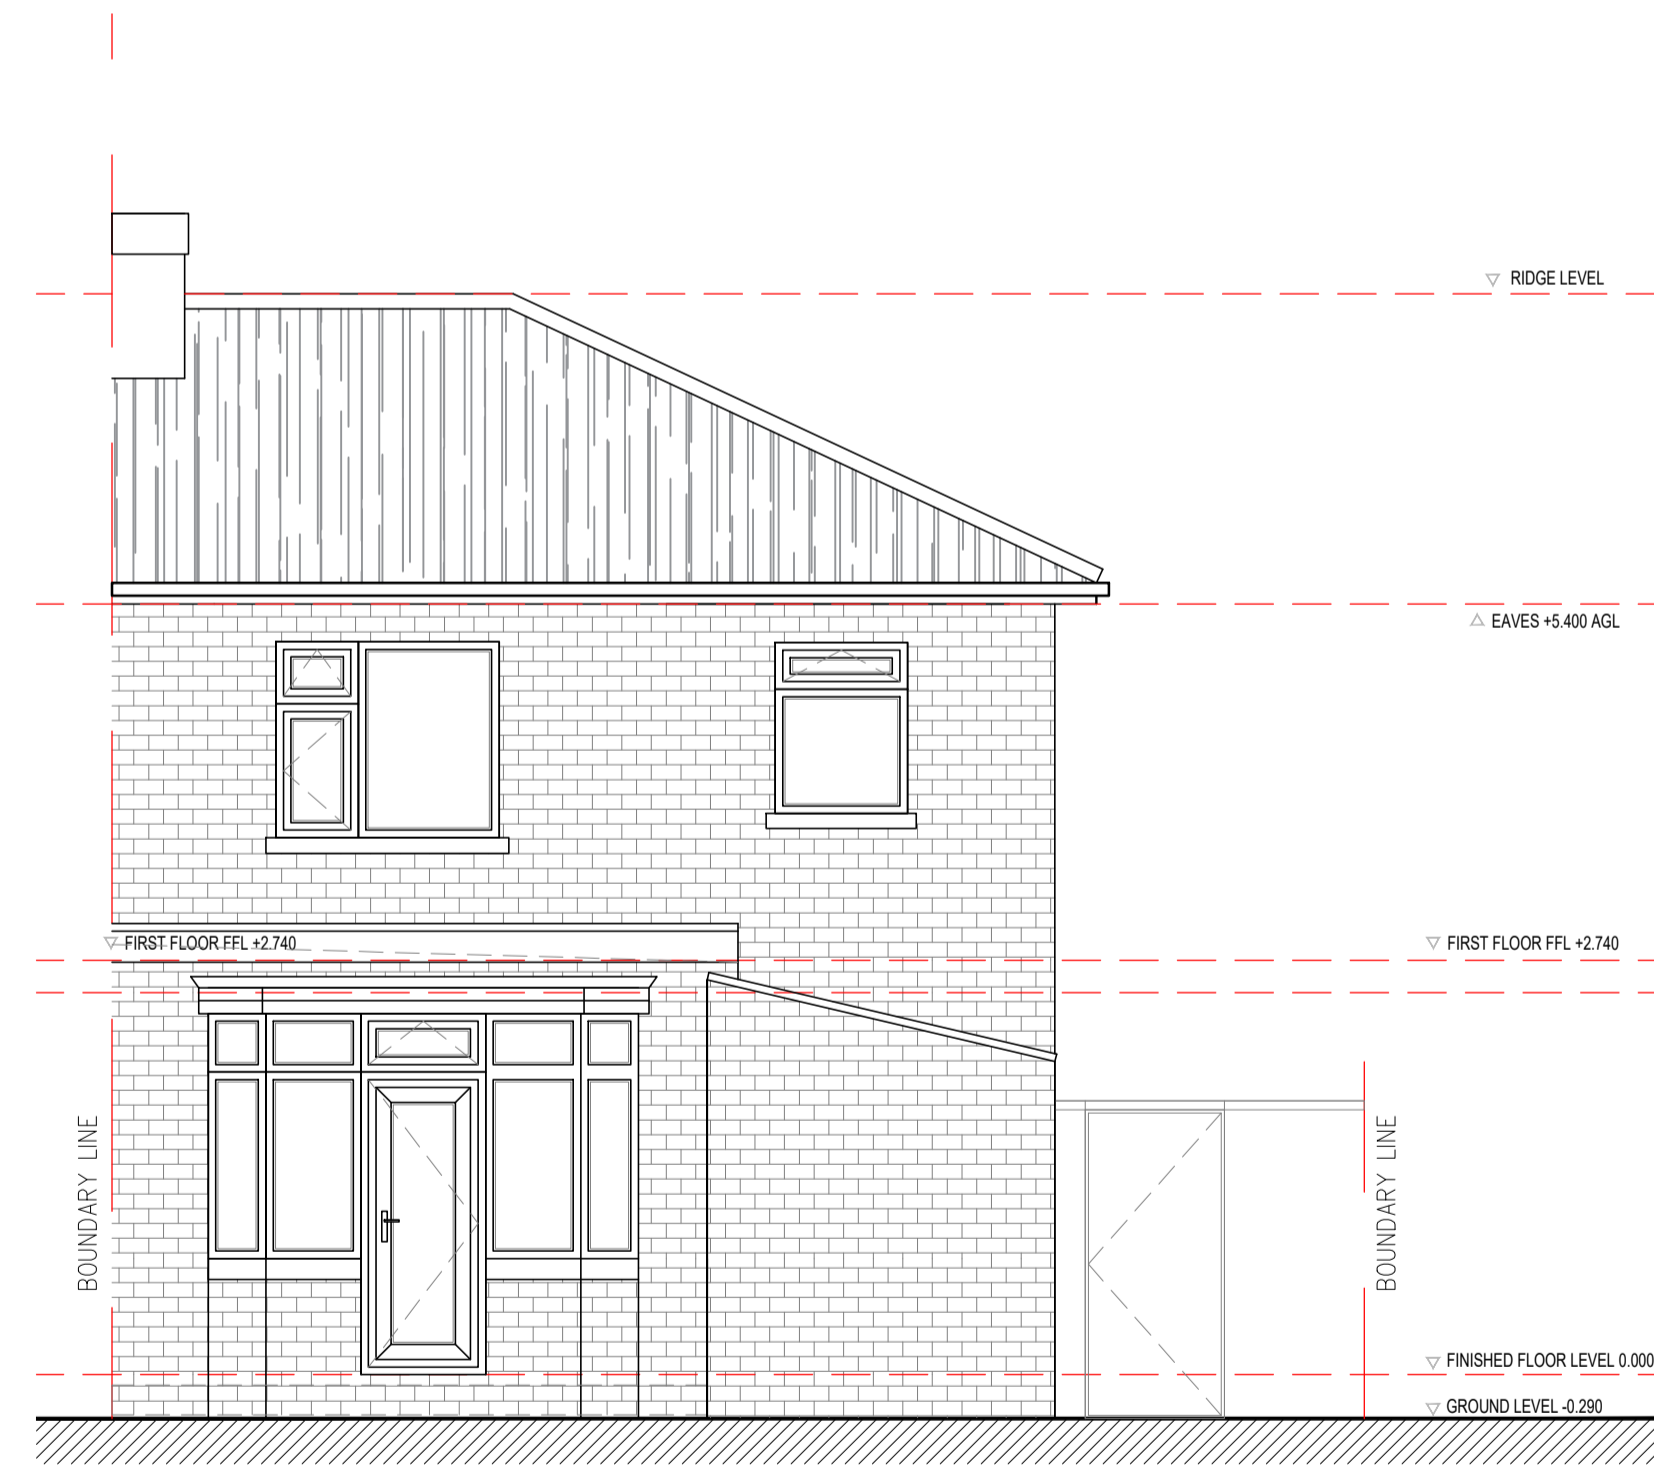


Existing Rear Elevation C-C

Scale 1:50 @ A1

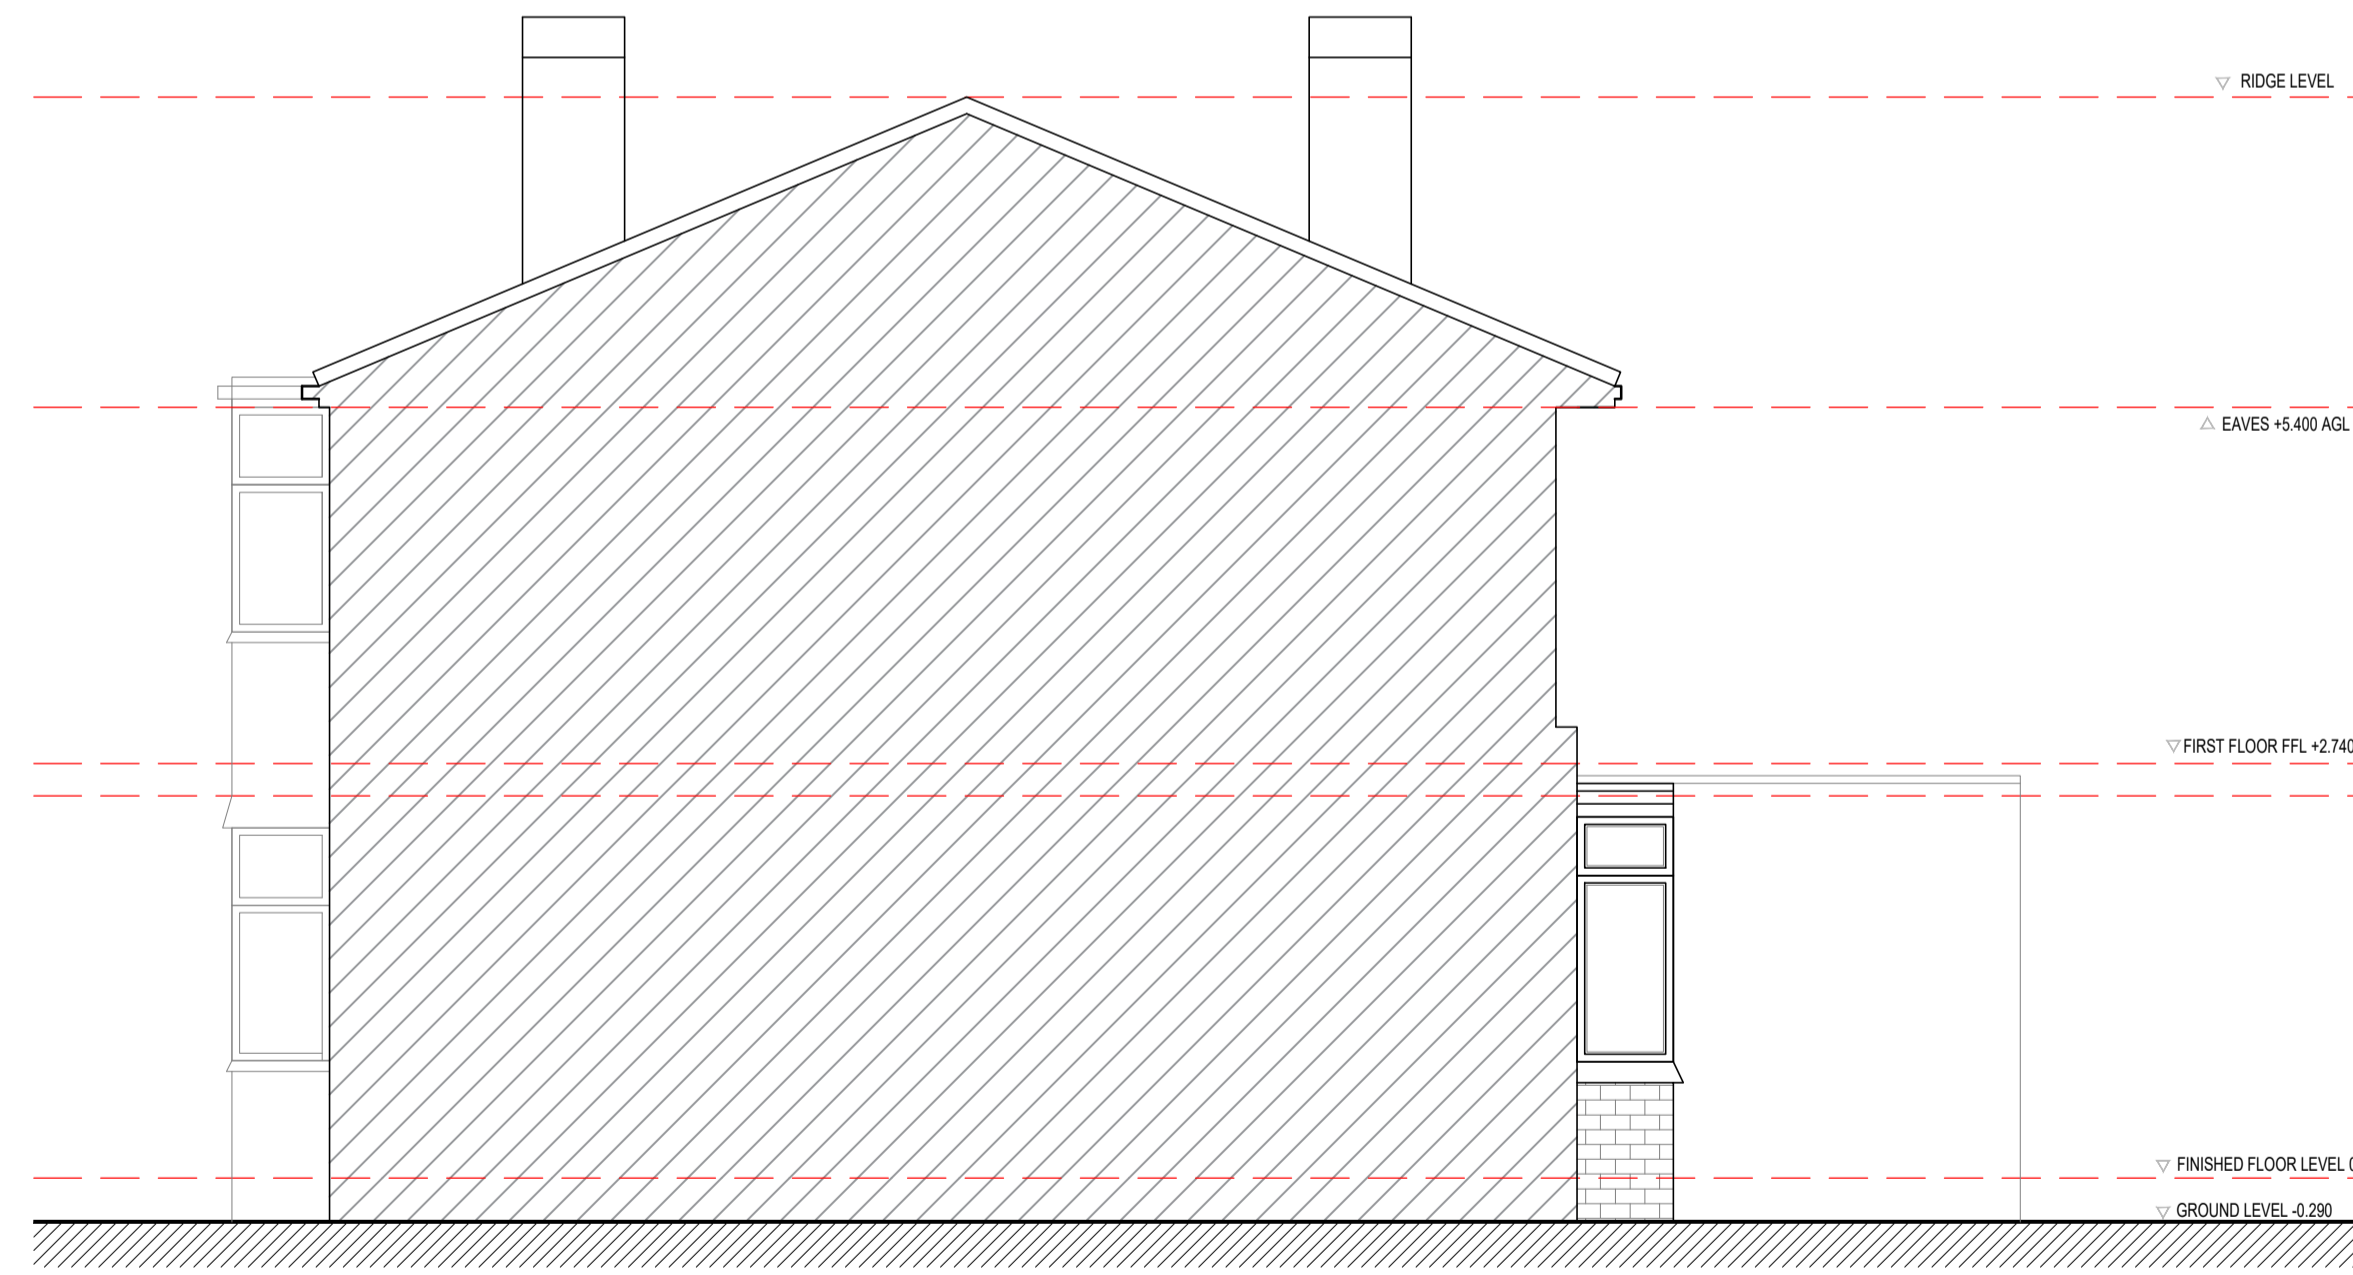




Existing Side Elevation D-D



Scale 1:50 @ A1

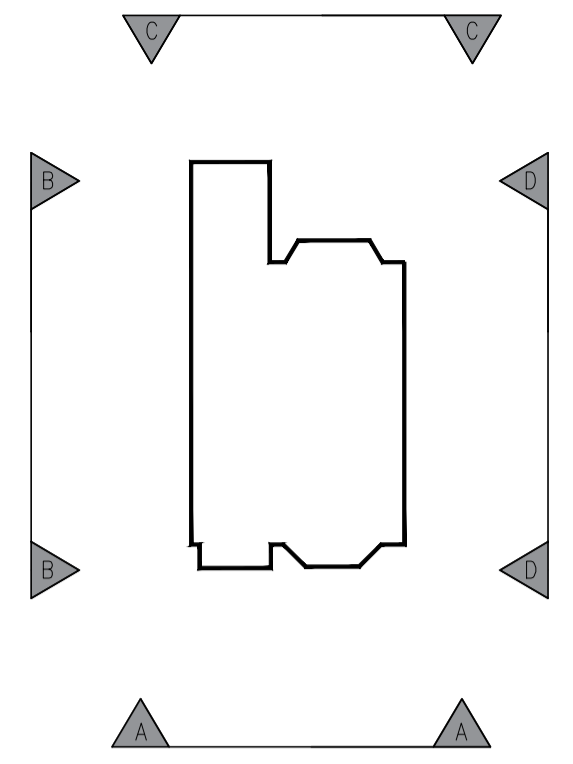

ELEVATION KEY

EXISTING FINISHES KEY

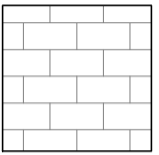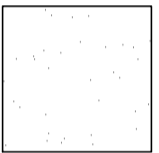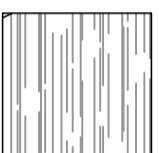-  Facing Brick
-  Pebble Dash
-  Concrete Roof Tiles

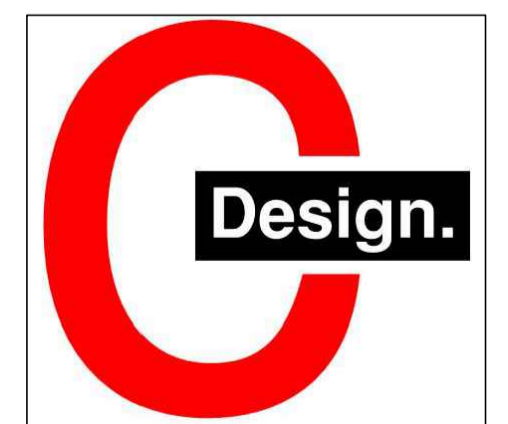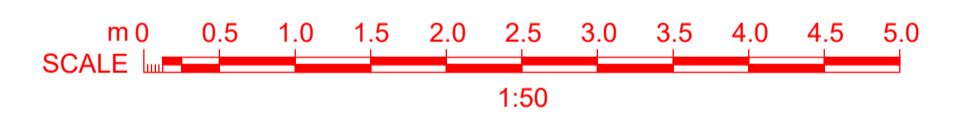

RevNo	Revision note	Date	Signature		Checked
			CM	CM	
00	ISSUED FOR COMMENT	17.02.2024	CM	CM	

STATUS
PLANNING

© Copyright of CDesign®. All rights reserved. Do Not scale this drawing. ALL dimensions are in millimetres unless stated otherwise. ALL dimensions must be checked on site prior to construction and any discrepancies reported to the architect. Work is subject to change following detailed design.

PROJECT: REAR EXTENSION & INTERNAL REMODEL

CLIENT: ADRIAN MOORE

Drawing Title

EXISTING ELEVATIONS

Property Address

16 Leybourne Avenue, Ainsdale PR8 3EL

Drawing No.

P200

Date:

FEB 2024

Scale:

1:50@ A1

Revision:

00

Issue:

FOR PLANNING