




© Copyright of CDesign. All rights reserved. Do Not scale this drawing. ALL dimensions are in millimetres unless stated otherwise. ALL dimensions must be checked on site prior to construction and any discrepancies reported to the architect. Work is subject to change following detailed design.

RevNo	Revision note	Date	Signature	Checked
00	ISSUED FOR PLANNING	17.02.2024	CM	CM




PROPOSED BLOCK PLAN
Scale 1:500 @ A1

KEY
--- Existing Property Line

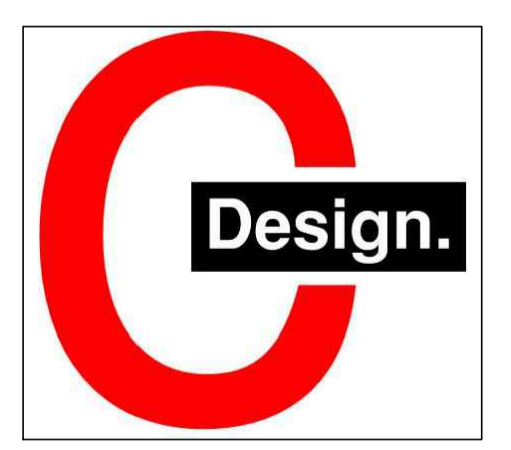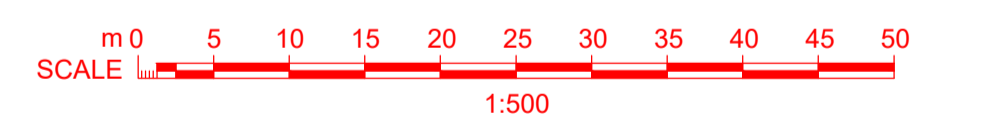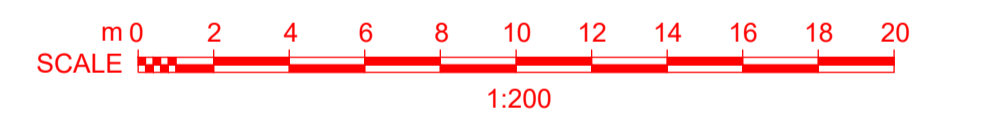

PROJECT: REAR EXTENSION & INTERNAL REMODEL
CLIENT: ADRIAN MOORE
Drawing Title: PROPOSED SITE PLAN
Property Address: 16 Leybourne Avenue, Ainsdale PR8 3EL

Drawing No.: P002
Date: FEB 2024
Scale: 1:200, 1:500 @ A1
Revision: 00
Issue: FOR PLANNING

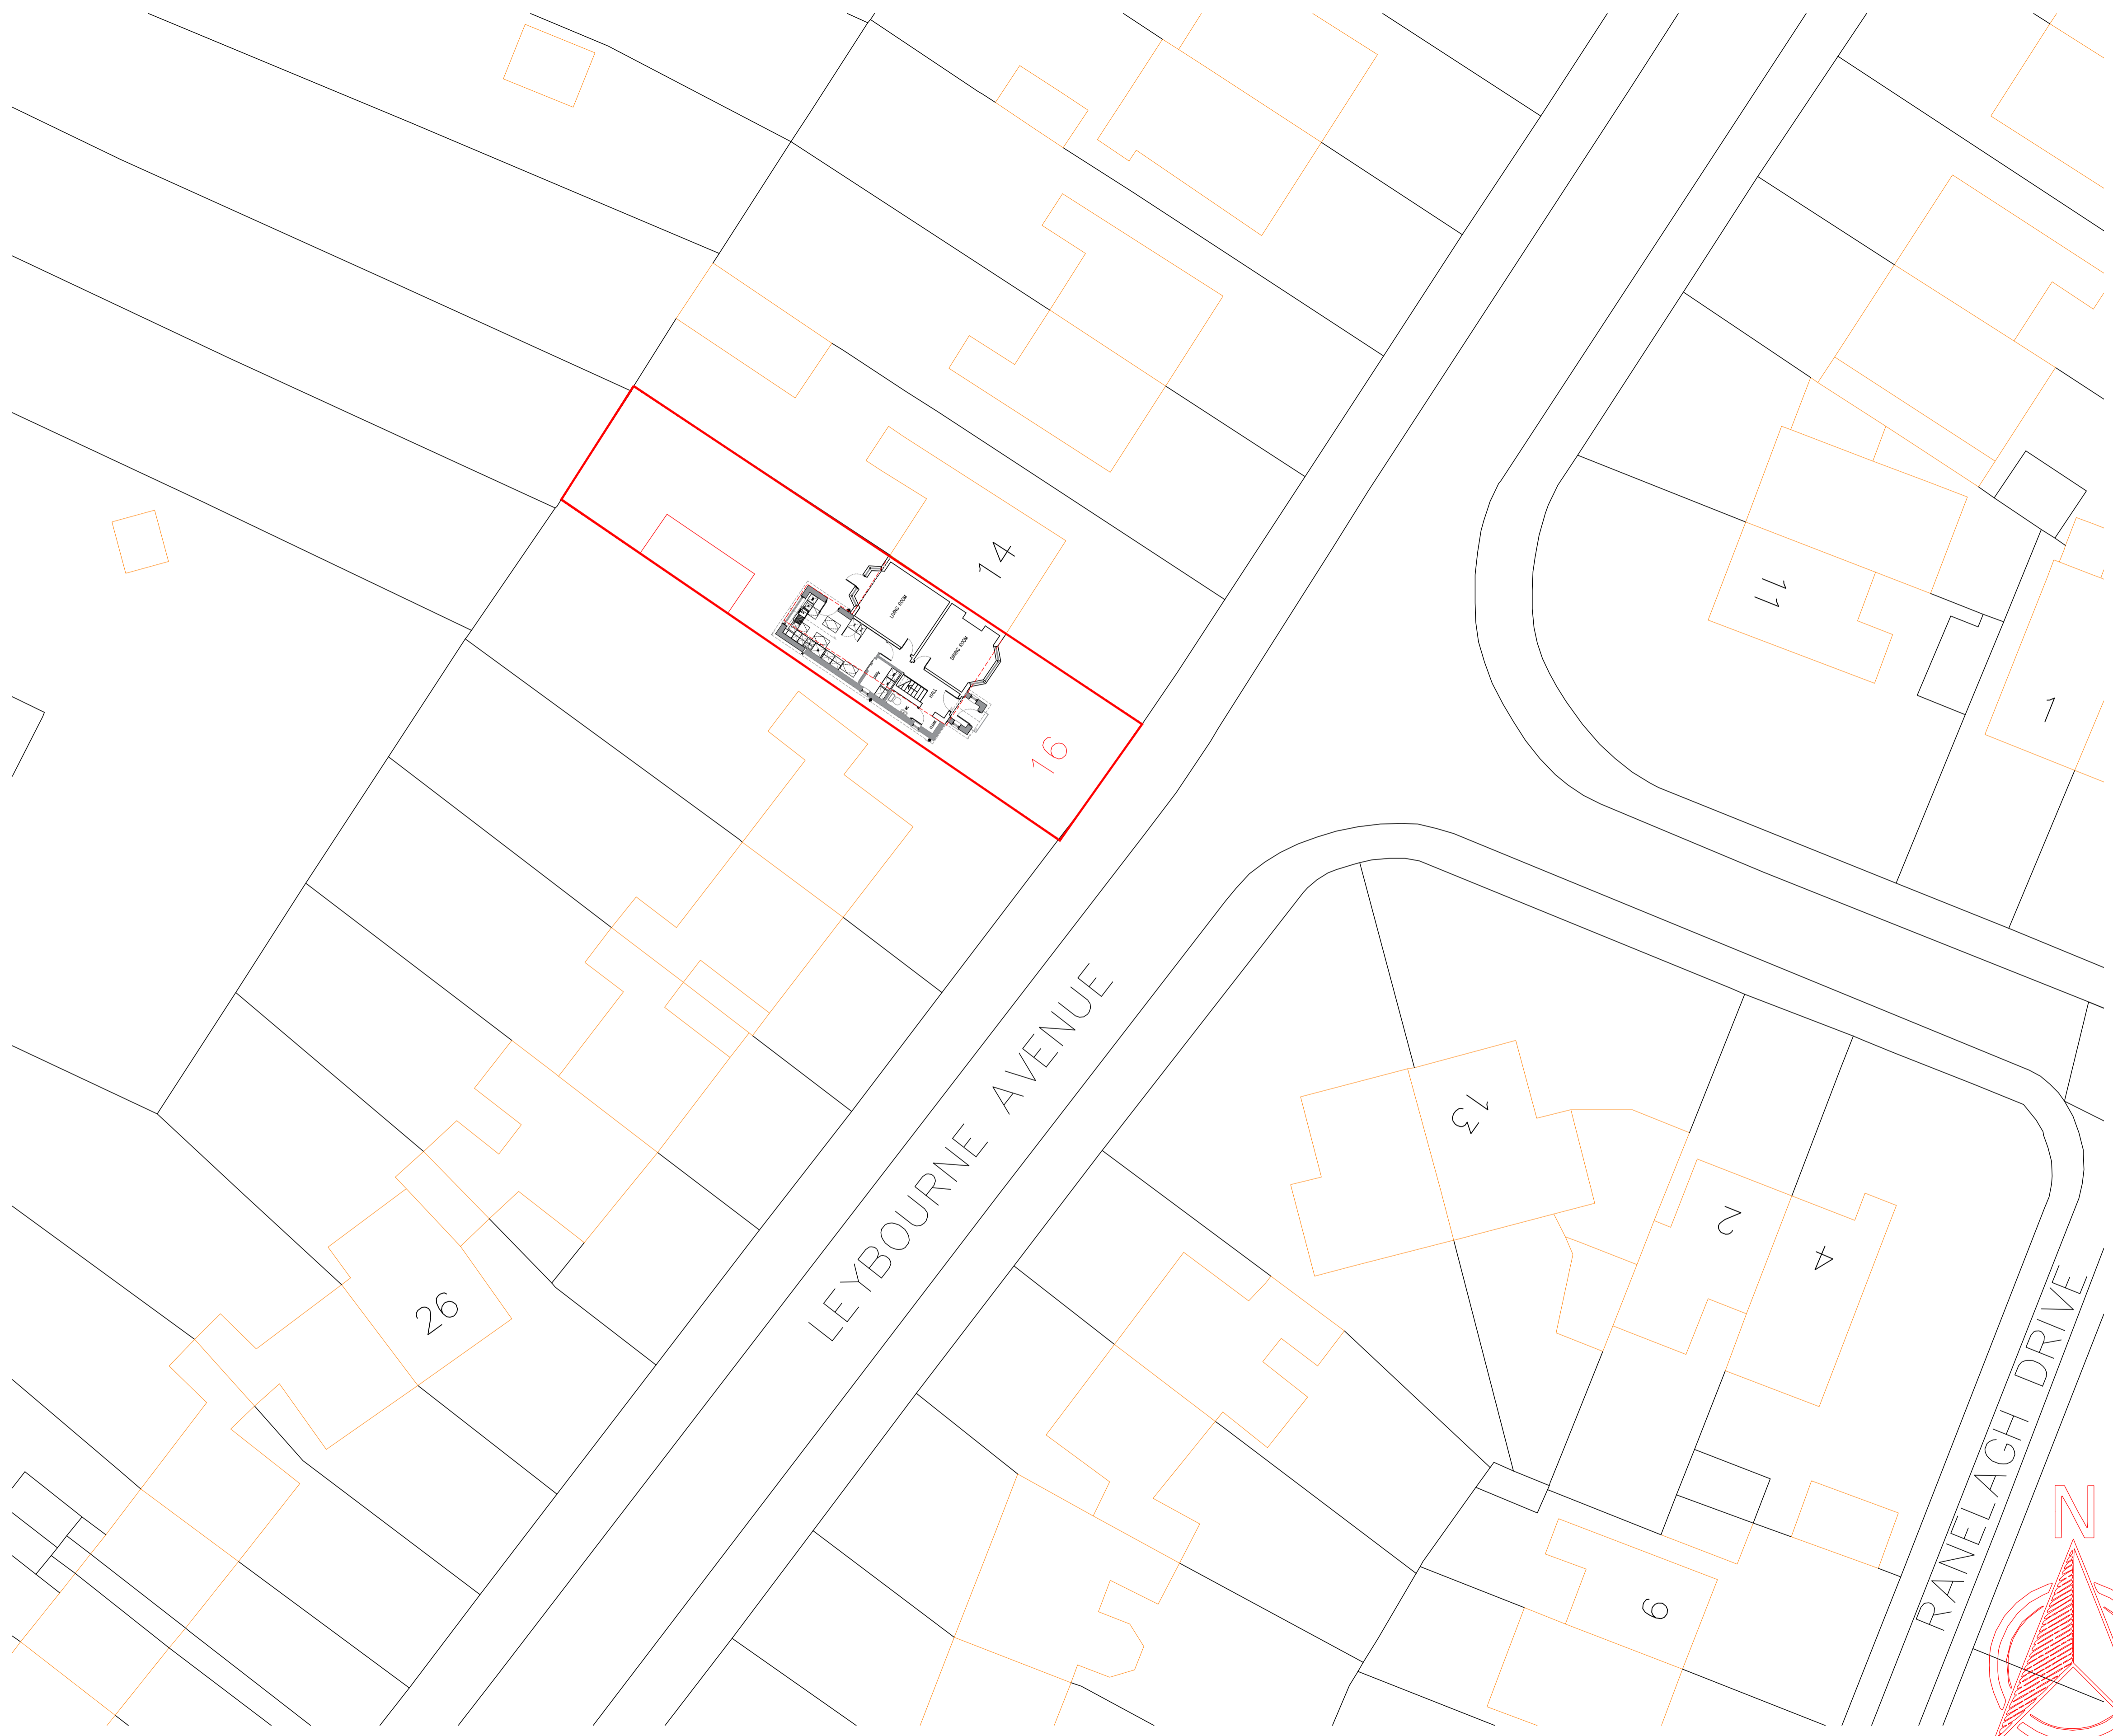

Proposed Site Plan
Scale 1:200 @ A1

