


Front Elevation

Gable Elevation

Rear Elevation

Side Elevation

PROPOSED ELEVATIONS 1:100

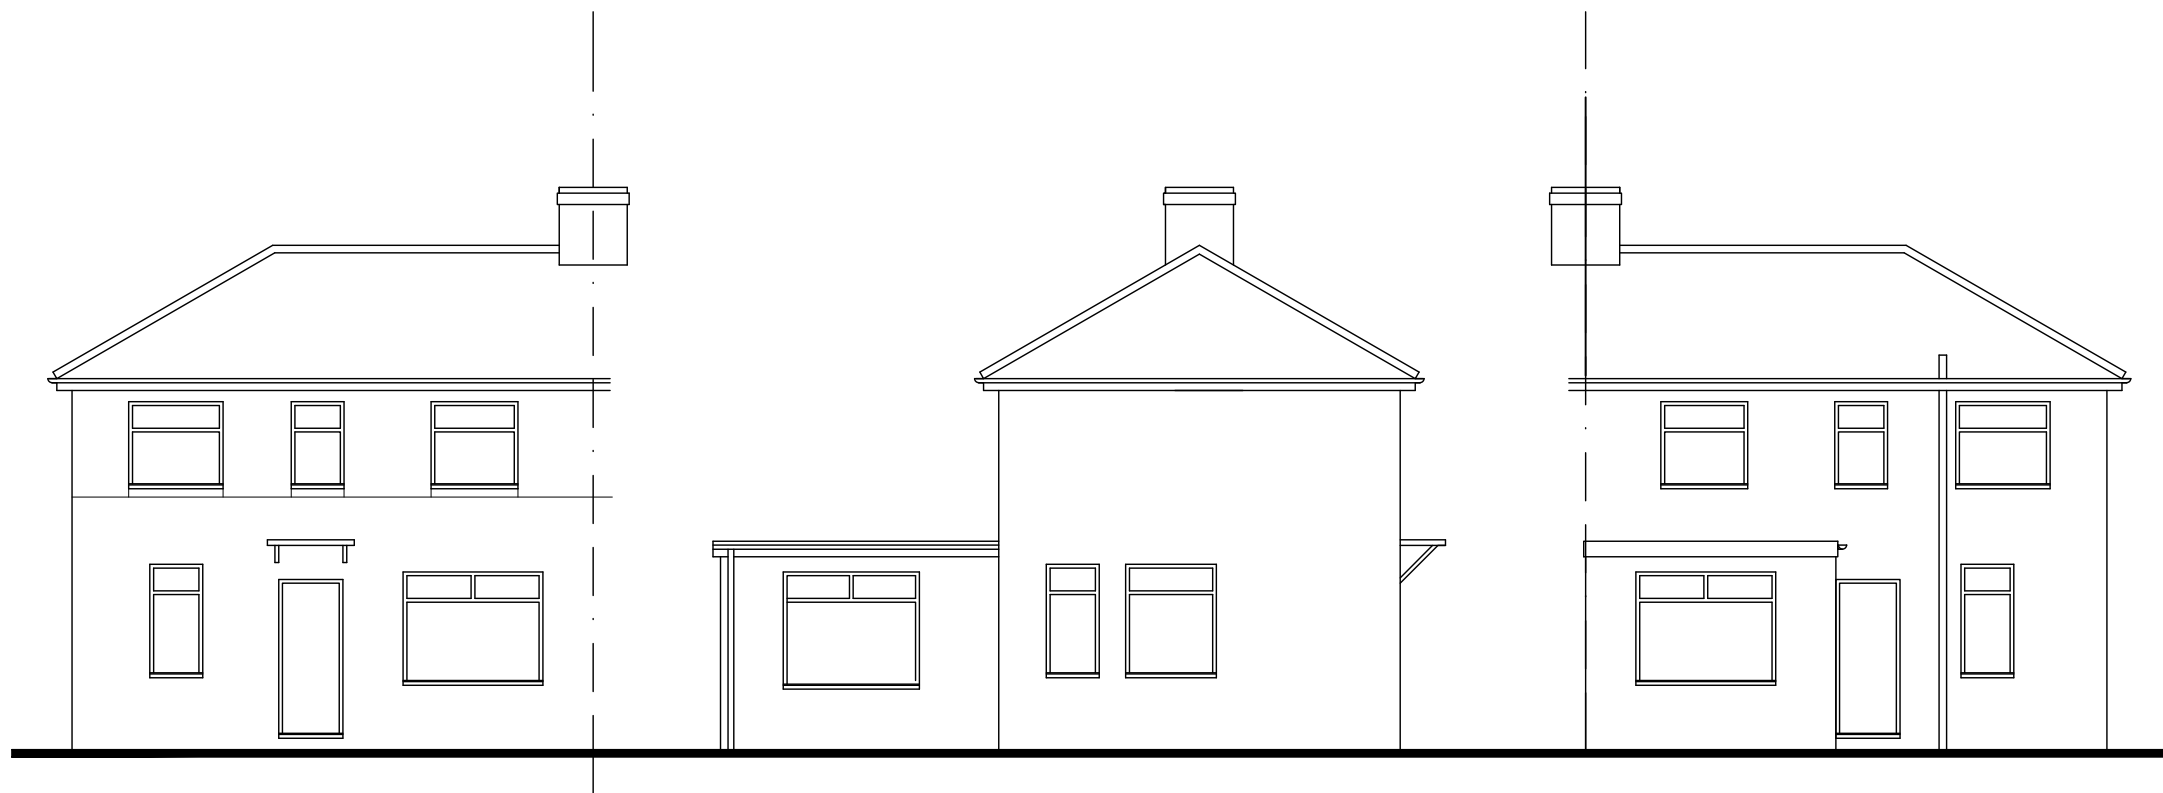

Front Elevation


Gable Elevation

Rear Elevation

EXISTING ELEVATIONS 1:100

SCHEDULE of FINISHES

- Walls** - Facing brick to match existing.
- Roof** - Porch : Roof tiles to match existing
Rear/Side Extension : Light Grey GRP roofing.
- Doors/Windows** - White u-pvc frames with sealed double glazed units.

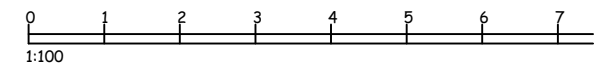

scale bars

project	PROPOSED EXTENSION at 60 ESSEX ROAD, SOUTHPORT, PR8 4LZ
title	EXISTING and PROPOSED ELEVATIONS
ALEX HALFORD architectural technician & building design consultant	
11 Ploughmans Close Southport PR9 8QZ (m) 07715 353219	
scale:	1:100 @ A3
date:	Feb. 2024
drawing no:	A1502.02