

THIS DRAWING IS FOR PLANNING APPLICATION PURPOSES ONLY, ANY DIMENSIONS ARE PROVISIONAL SUBJECT TO SITE CHECKS-NOT FOR CONSTRUCTION PURPOSES



FRONT
PROPOSED ELEVATIONS 1:100




REAR




SIDE




SIDE

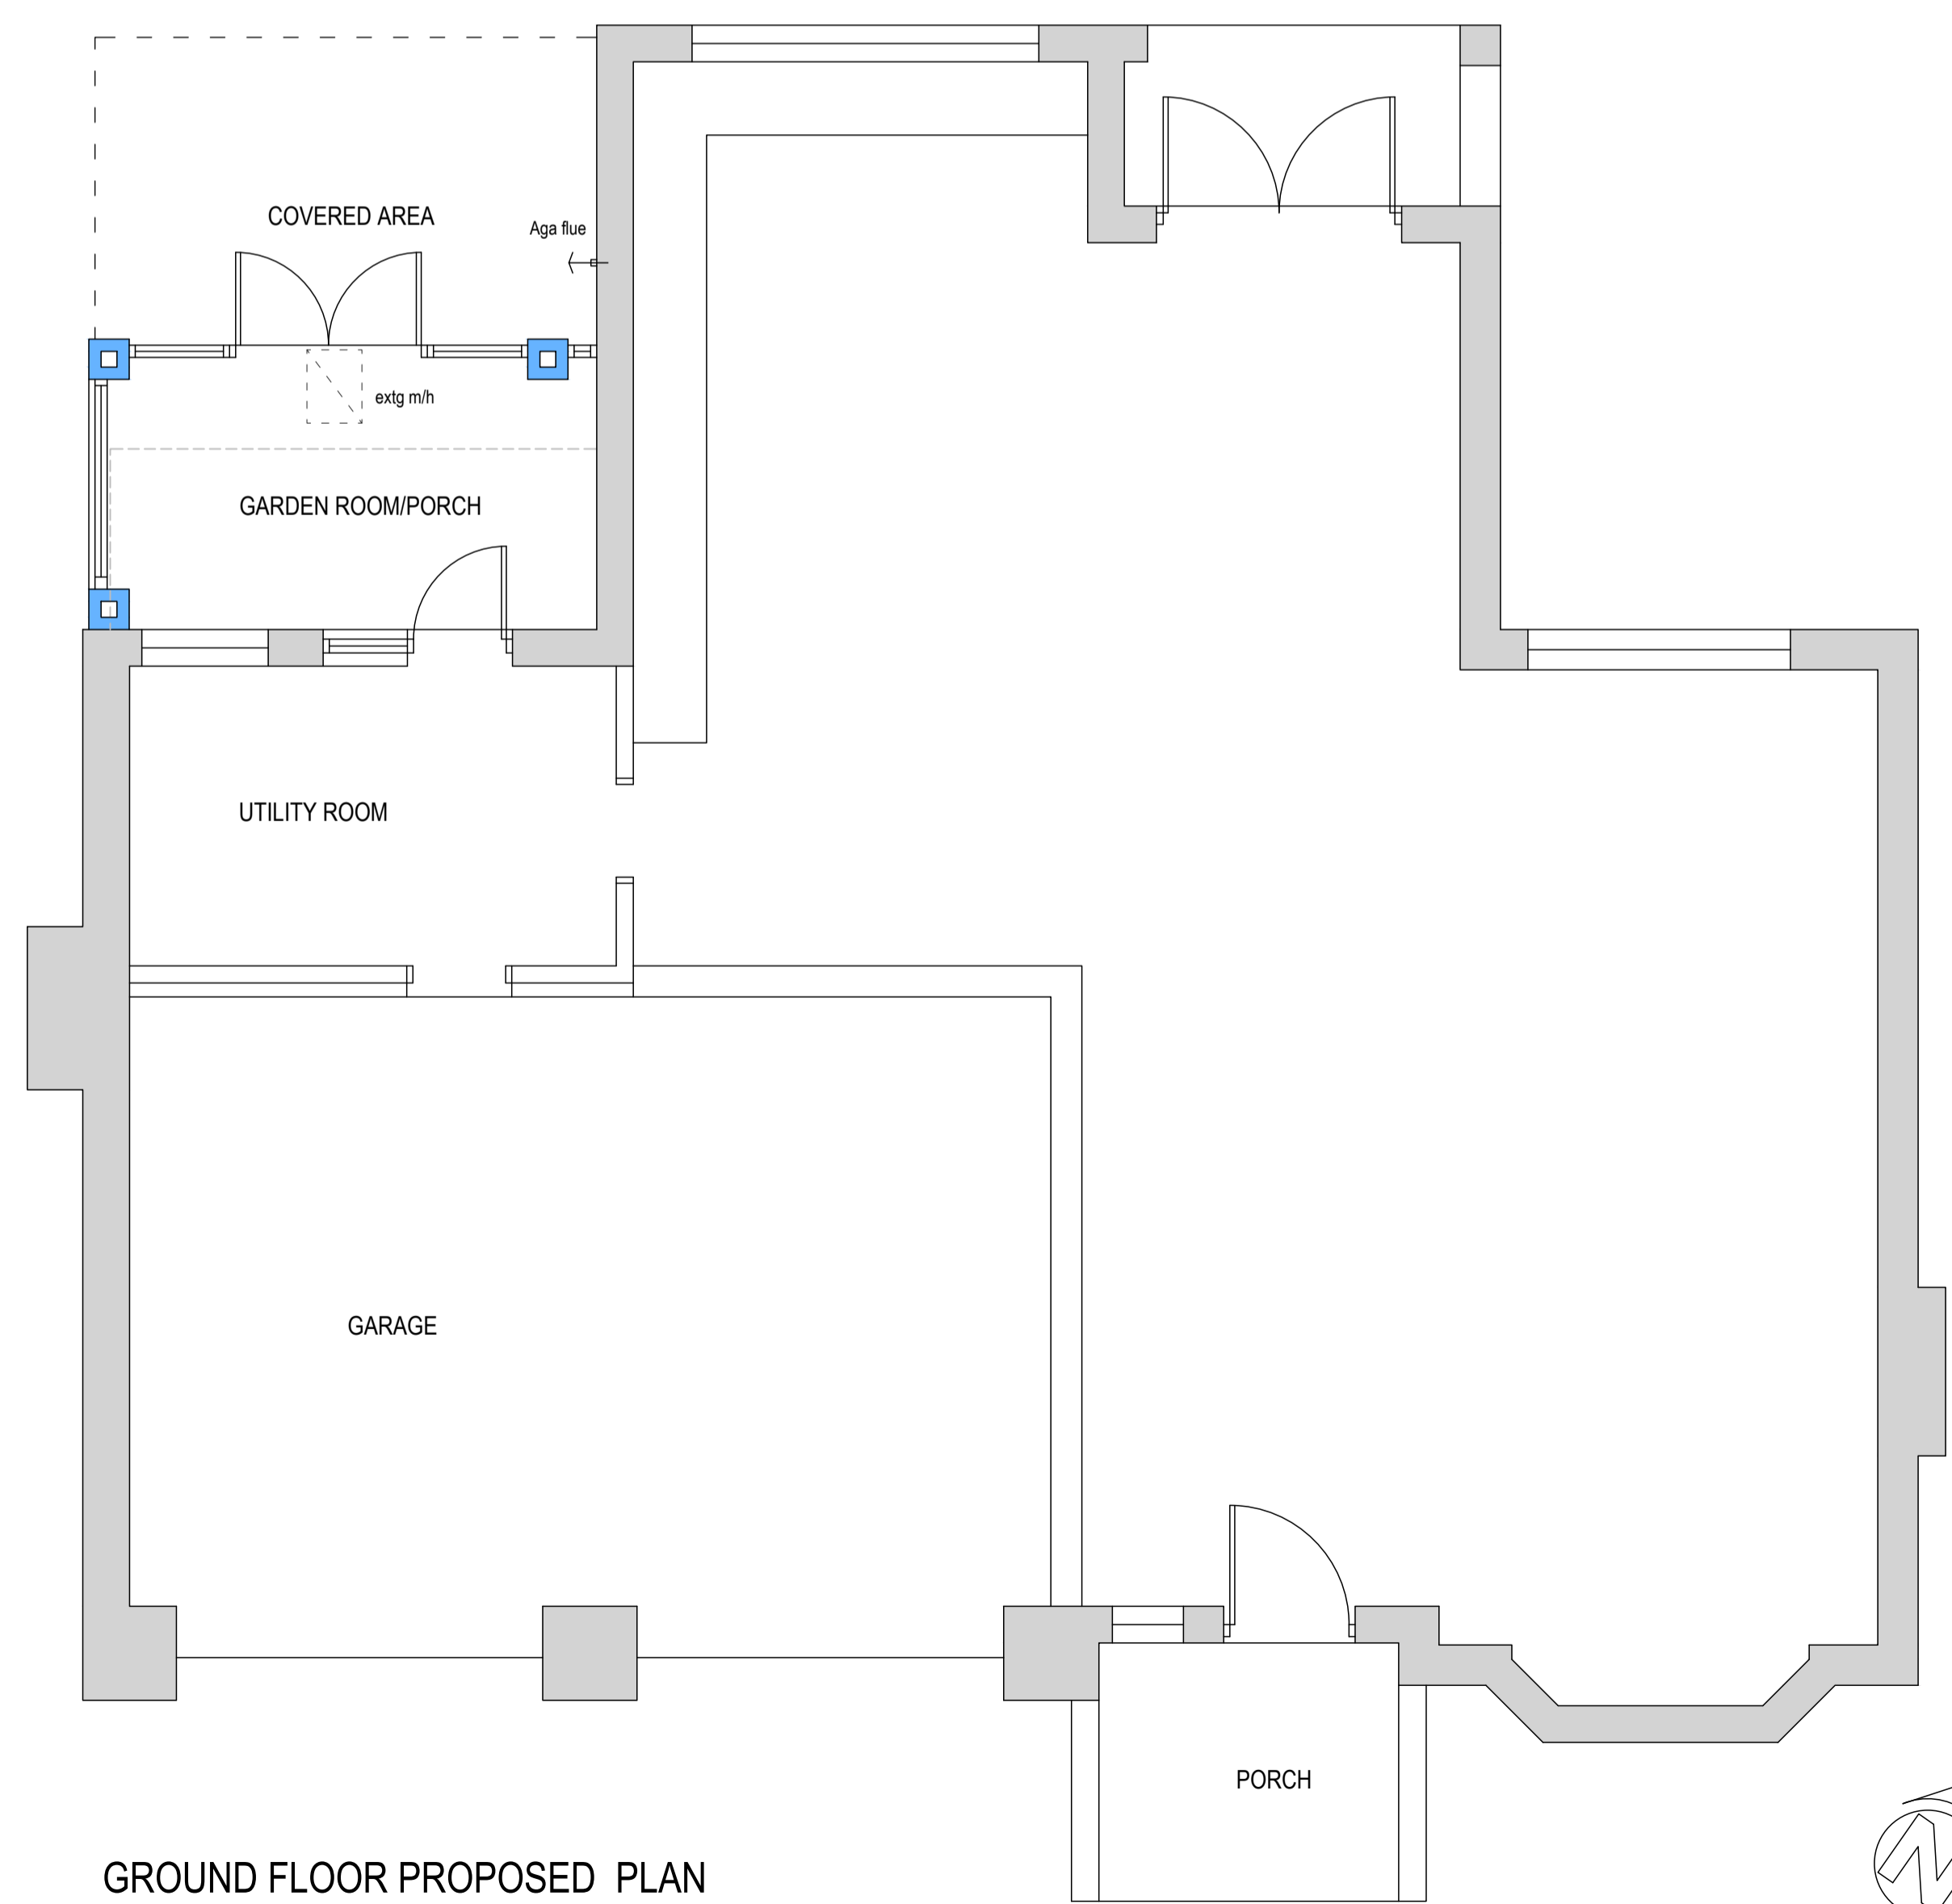

GROUND FLOOR PROPOSED PLAN
1:50

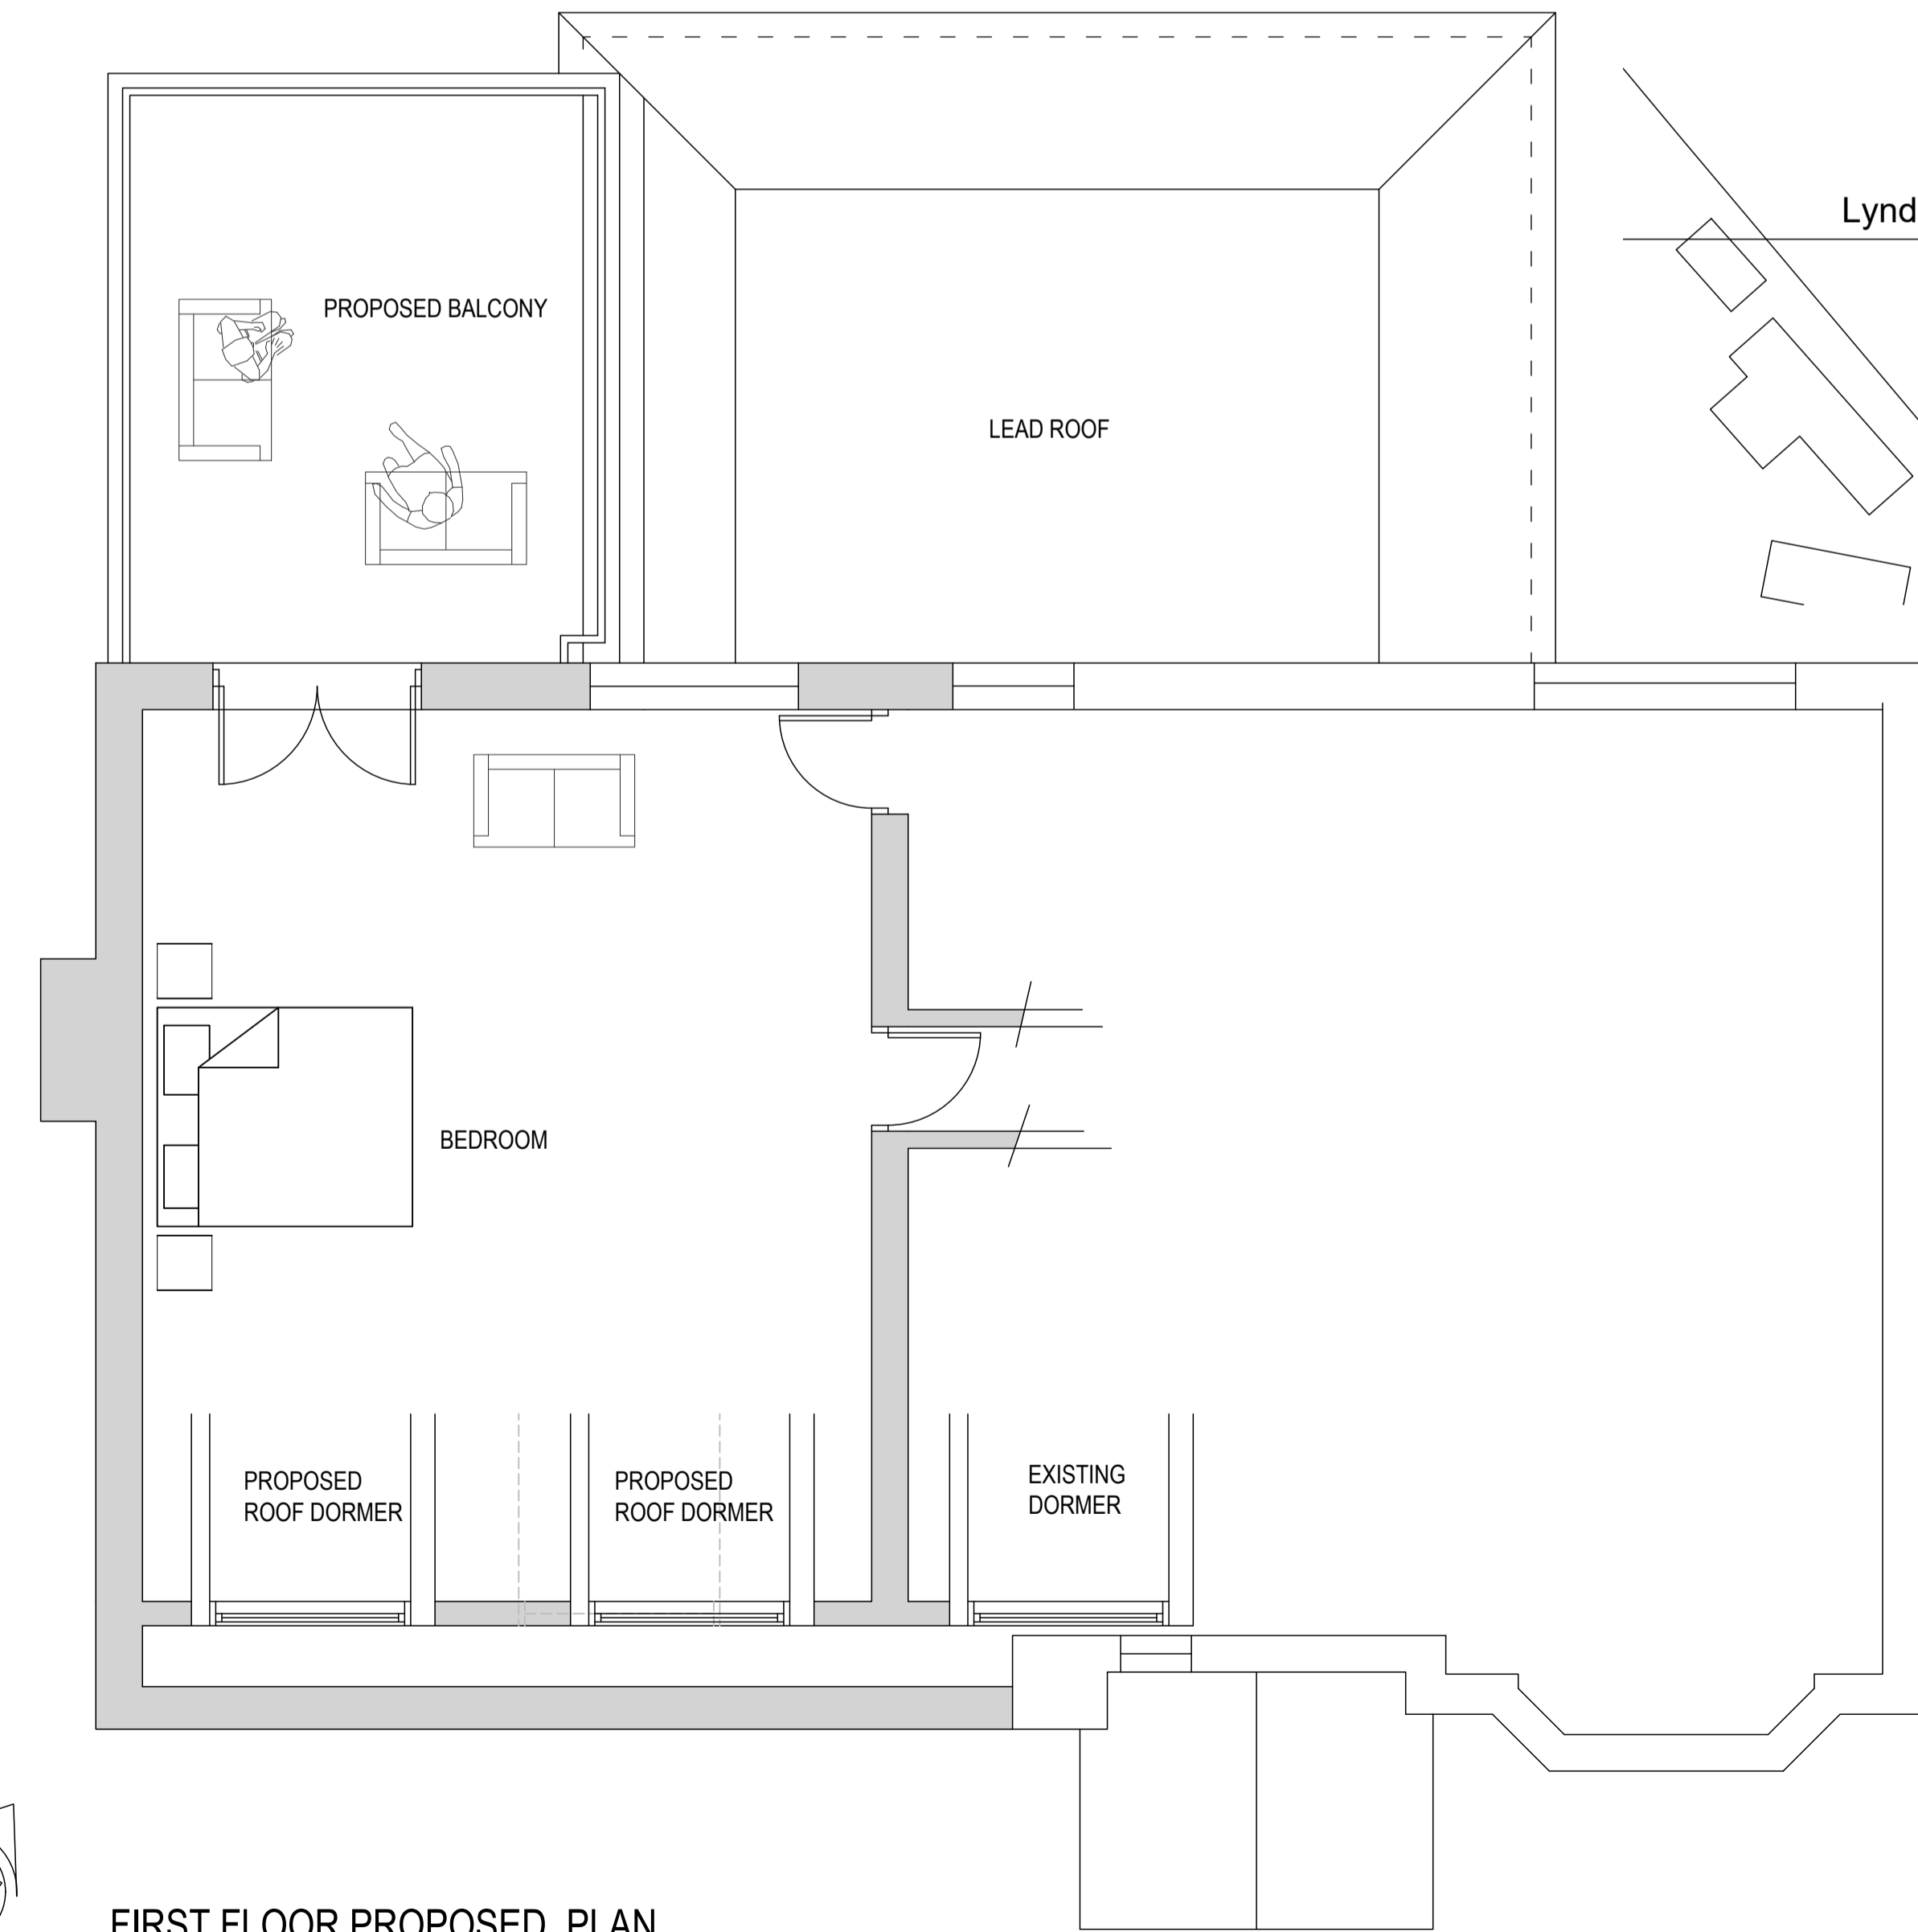

FIRST FLOOR PROPOSED PLAN
1:50

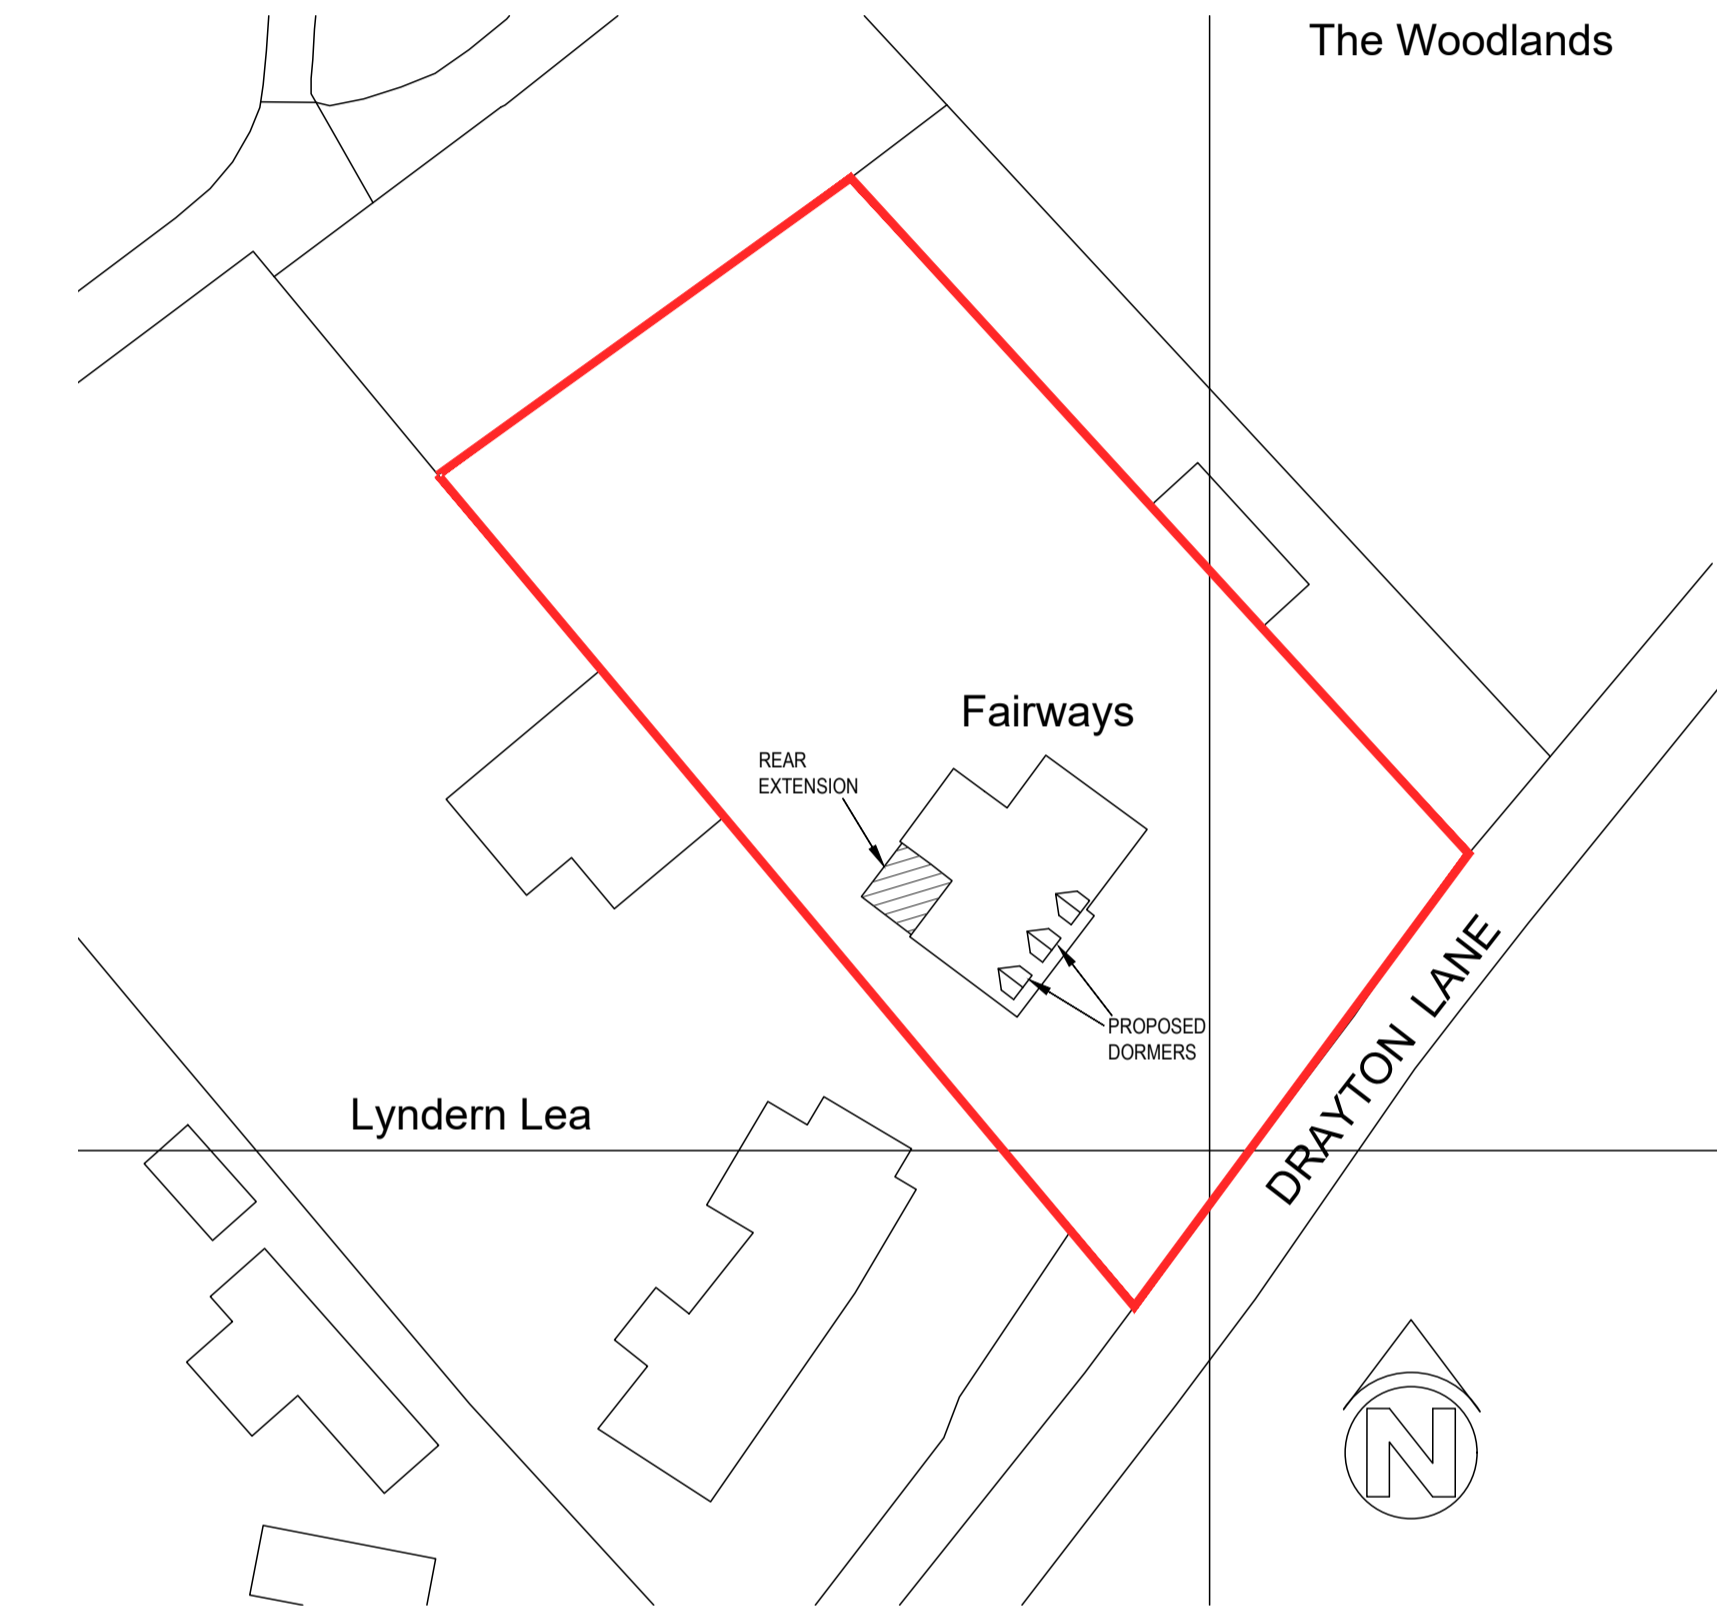

SITE PLAN 1:500

revisions

rp Richard Partington
ARCHITECT

07884 187 224
6 Oaks Drive, Four Oaks, Sutton Coldfield, B75 5AP

client: Mr M CLUTTERBUCK
project: Fairways, Drayton Lane
Drayton Lane, Drayton Bassett
drawing: Proposed Plans & Elevations
Planning Application
date: February 2024

scale: 1:50/100 @ A1 drwg No: 02

EC Contracts Ltd. Company Number 5114866
all dimensions and levels to be checked on site by the contractor.
drawing remains the copyright of the Architect and may not be used
reproduced or copied without written permission