


Do not scale from this drawing. All dimensions to be checked on site. All omissions and discrepancies to be reported to the Architect immediately

This work is copyright and shall not be reproduced or used for any other purpose without the written permission of Squire and Partners.

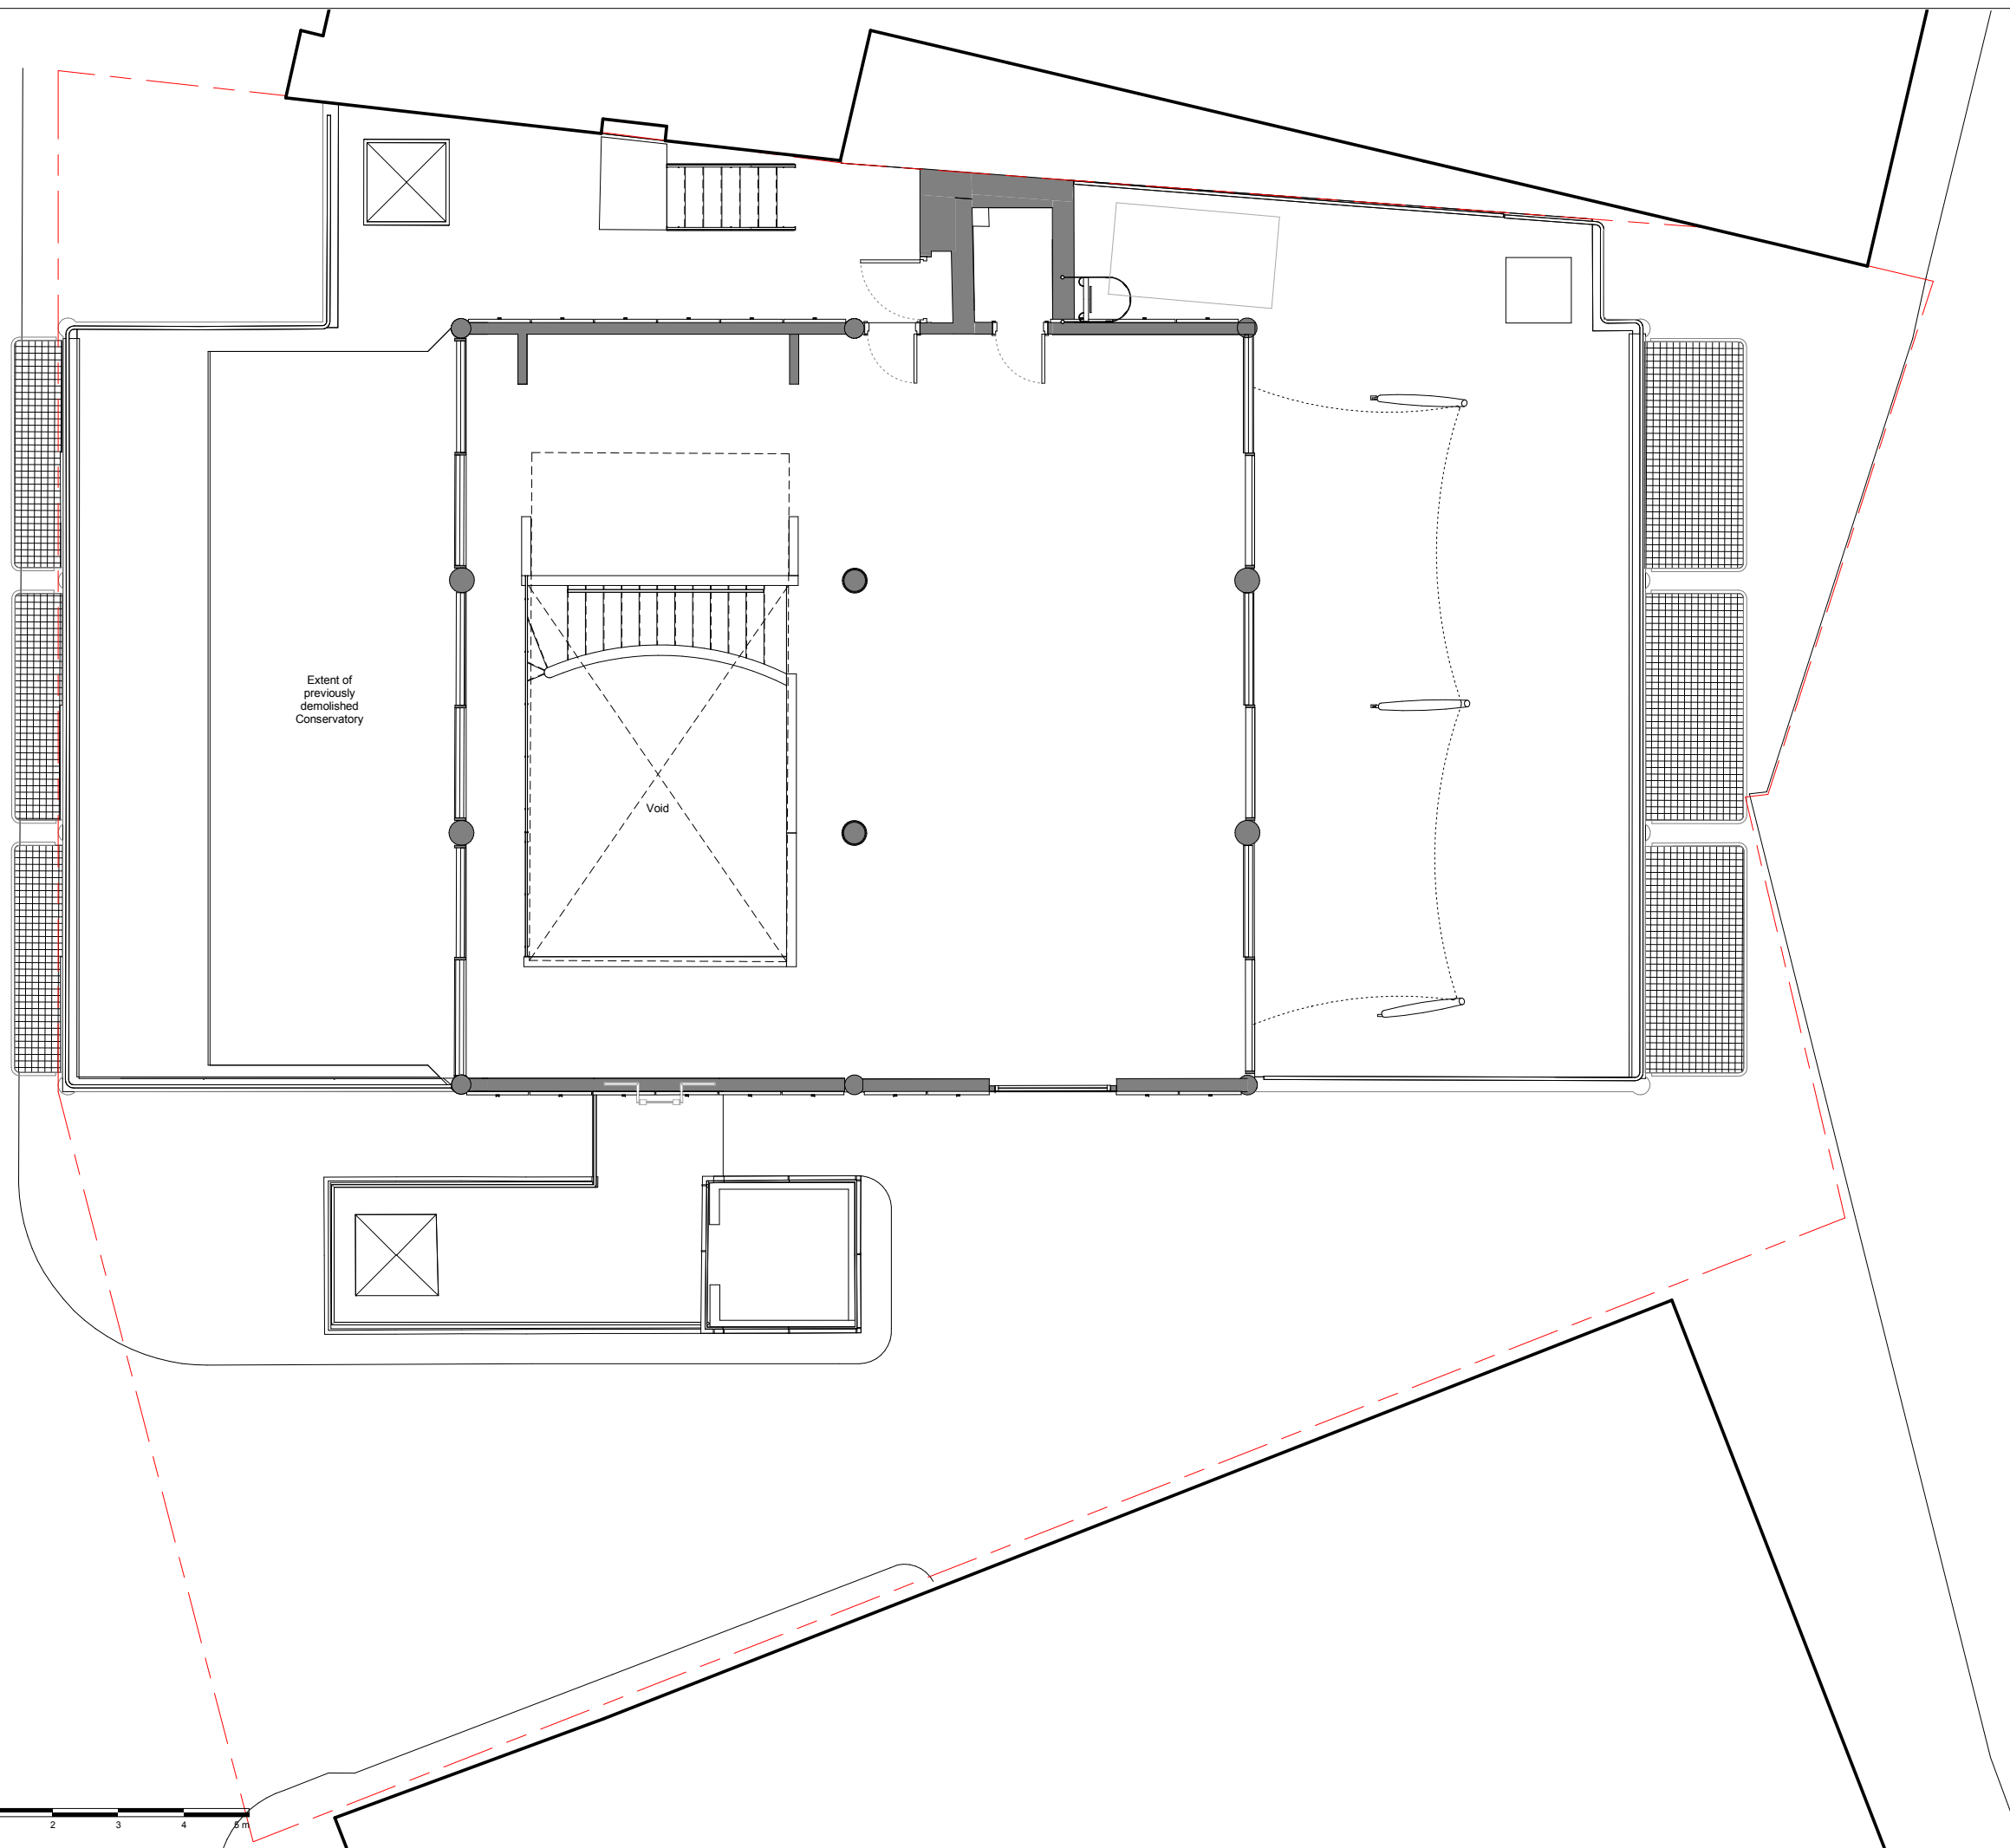

Description	Date	Chk	Rev
Issued for Listed Building Consent	20/08/21		P2
Issued for Planning & Listed Building Consent	25/08/21		P1

SQUIRE & PARTNERS

Squire and Partners LLP
The Department Store
248 Ferndale Road, London SW9 8FR
T: 020 7278 5555

info@squireandpartners.com
www.squireandpartners.com

Project
22 Shad Thames

Title
**Existing
Level 05 Floor Plan**

Suitability Status
S2 For Information

Date Scale @ ISO A1 Job Number
16/03/2021 1:50 20029

Drawing Number Revision
20029-SQP-01-05-DR-A-PL106 P2