

Copyright in design and this drawing is the property of Resi and Design Squared.

Reproduction in whole or in part is forbidden without written sanction of Resi and Design Squared.

All dimensions to be cross-checked on site prior to completing a Building Regulations package, structural engineering, the party wall process and construction.

Print to scale (as actual size)

NOTES

Materials:

Brickwork / Walls - London stock brick and red brick

Pitched Roof - Clay tiles

Windows - Crittall style windows

Doors - White timber door

RWP / Gutters / Fascia - Black uPVC downpipes and guttering and black painted timber fascias

Revision

Rev	Notes	Date
-	Preliminary Issue	25/01/2024
A	Planning	02/02/2024

KEY

	Boundary lines
	Proposed walls
	Existing walls
	Existing removed
	Proposed rooflight
	Proposed beam
	Proposed drainage
	1.8m head height
	1.5m head height

JOB TITLE

Proposed facade alterations and all associated works at Flat 7, 24 Godman Rd, London SE15 3SZ

STATUS

Planning

DRAWING TITLE

Existing Elevations

CLIENT

Andrei Knight

SCALE

1:100 at A3

DRAWN

HD


DATE

Feb 2024


CHECKED

NS

DRAWING NO. 224309 - 01 - 202A

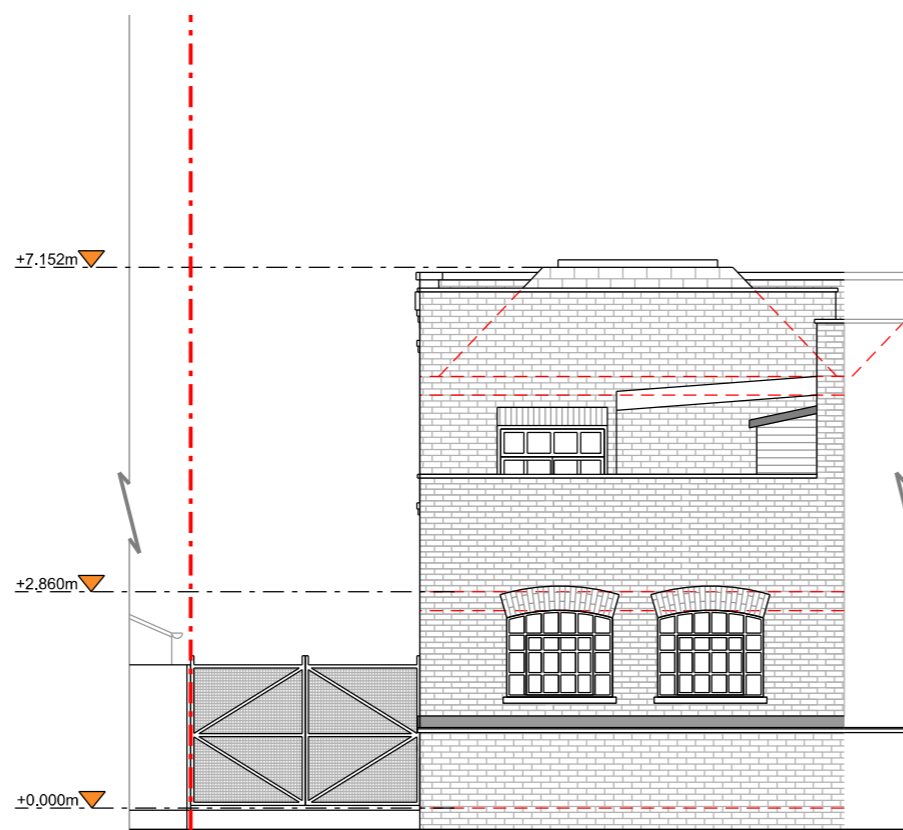

Rear Elevation

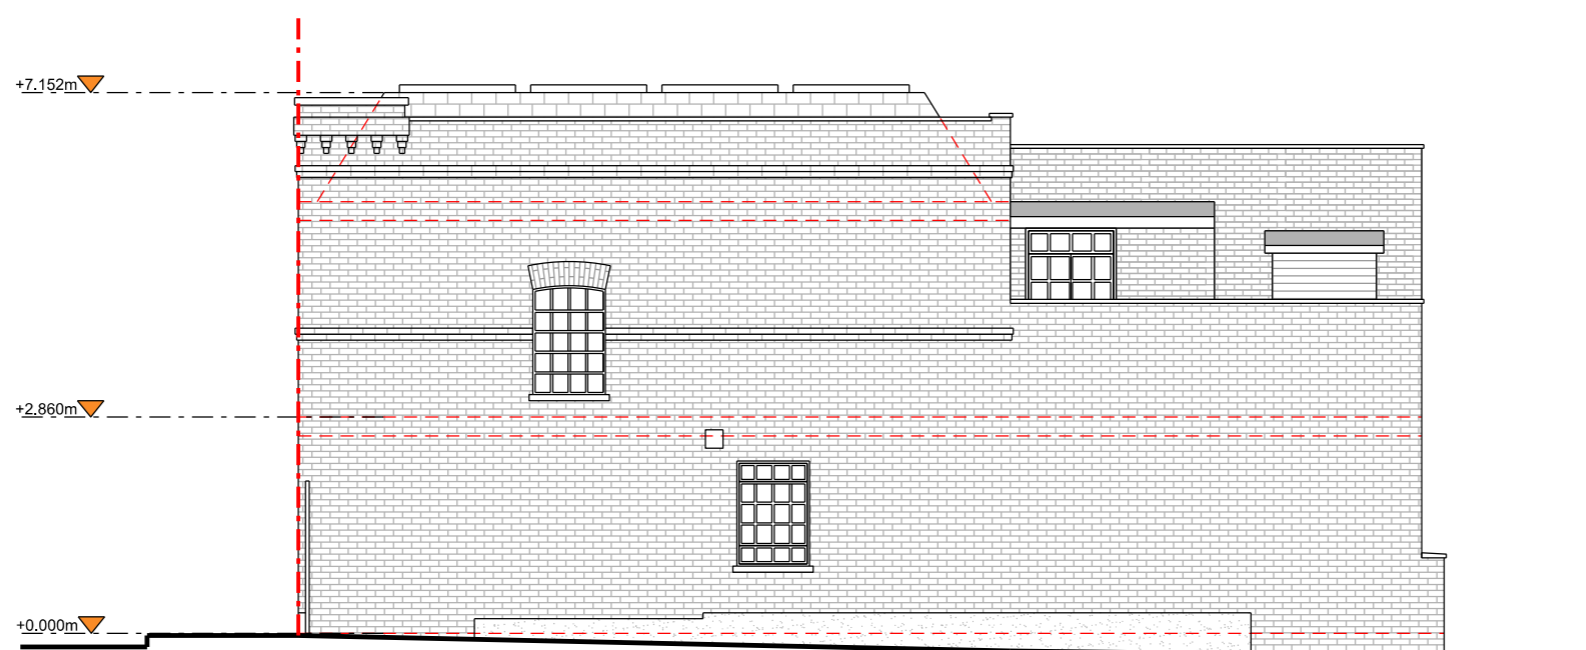

Right Side Elevation

