

Copyright in design and this drawing is the property of Resi and Design Squared.

Reproduction in whole or in part is forbidden without written sanction of Resi and Design Squared.

All dimensions to be cross-checked on site prior to completing a Building Regulations package, structural engineering, the party wall process and construction.

Print to scale (as actual size)

NOTES

Revision

Rev	Notes	Date
-	Preliminary Issue	25/01/2024
A	Planning	02/02/2024

KEY

	Boundary lines
	Proposed walls
	Proposed beam
	Existing walls
	Proposed drainage
	Existing removed
	1.8m head height
	1.5m head height
	Proposed rooflight

JOB TITLE

Proposed facade alterations and all associated works at Flat 7, 24 Godman Rd, London SE15 3SZ

STATUS

Planning

DRAWING TITLE

Proposed Floor and Roof Plans

CLIENT

Andrei Knight

SCALE

1:100 at A3

DRAWN

CZ


DATE

Feb 2024


CHECKED

NS

DRAWING NO. 224309 - 01 - 102A

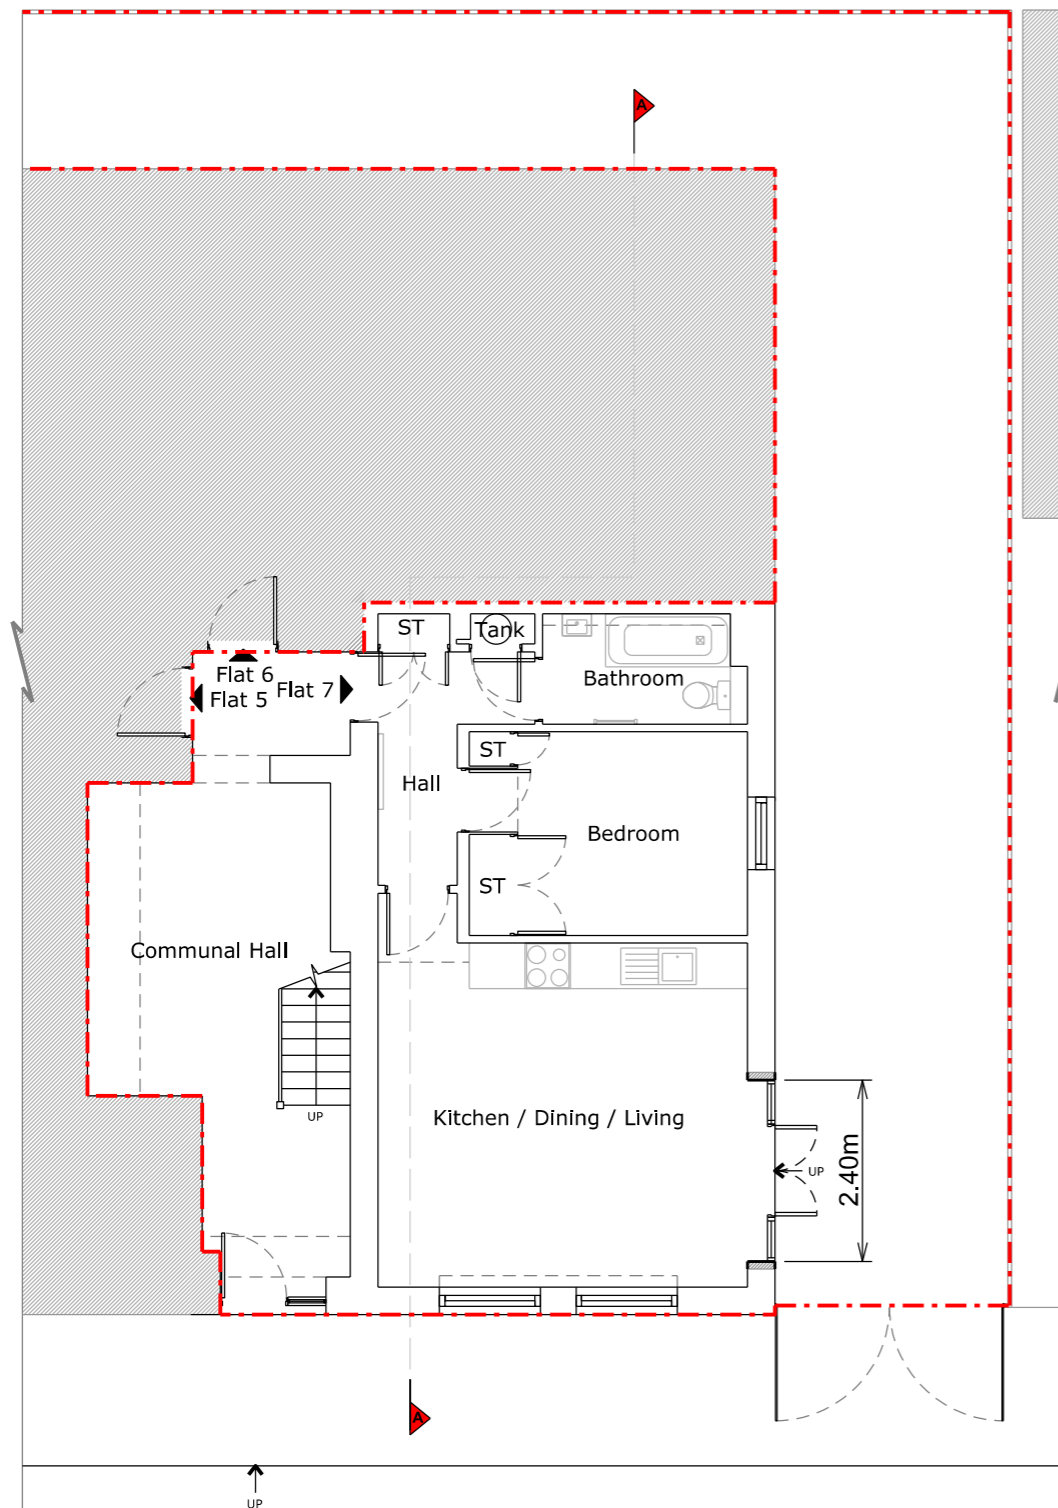

Ground Floor Plan

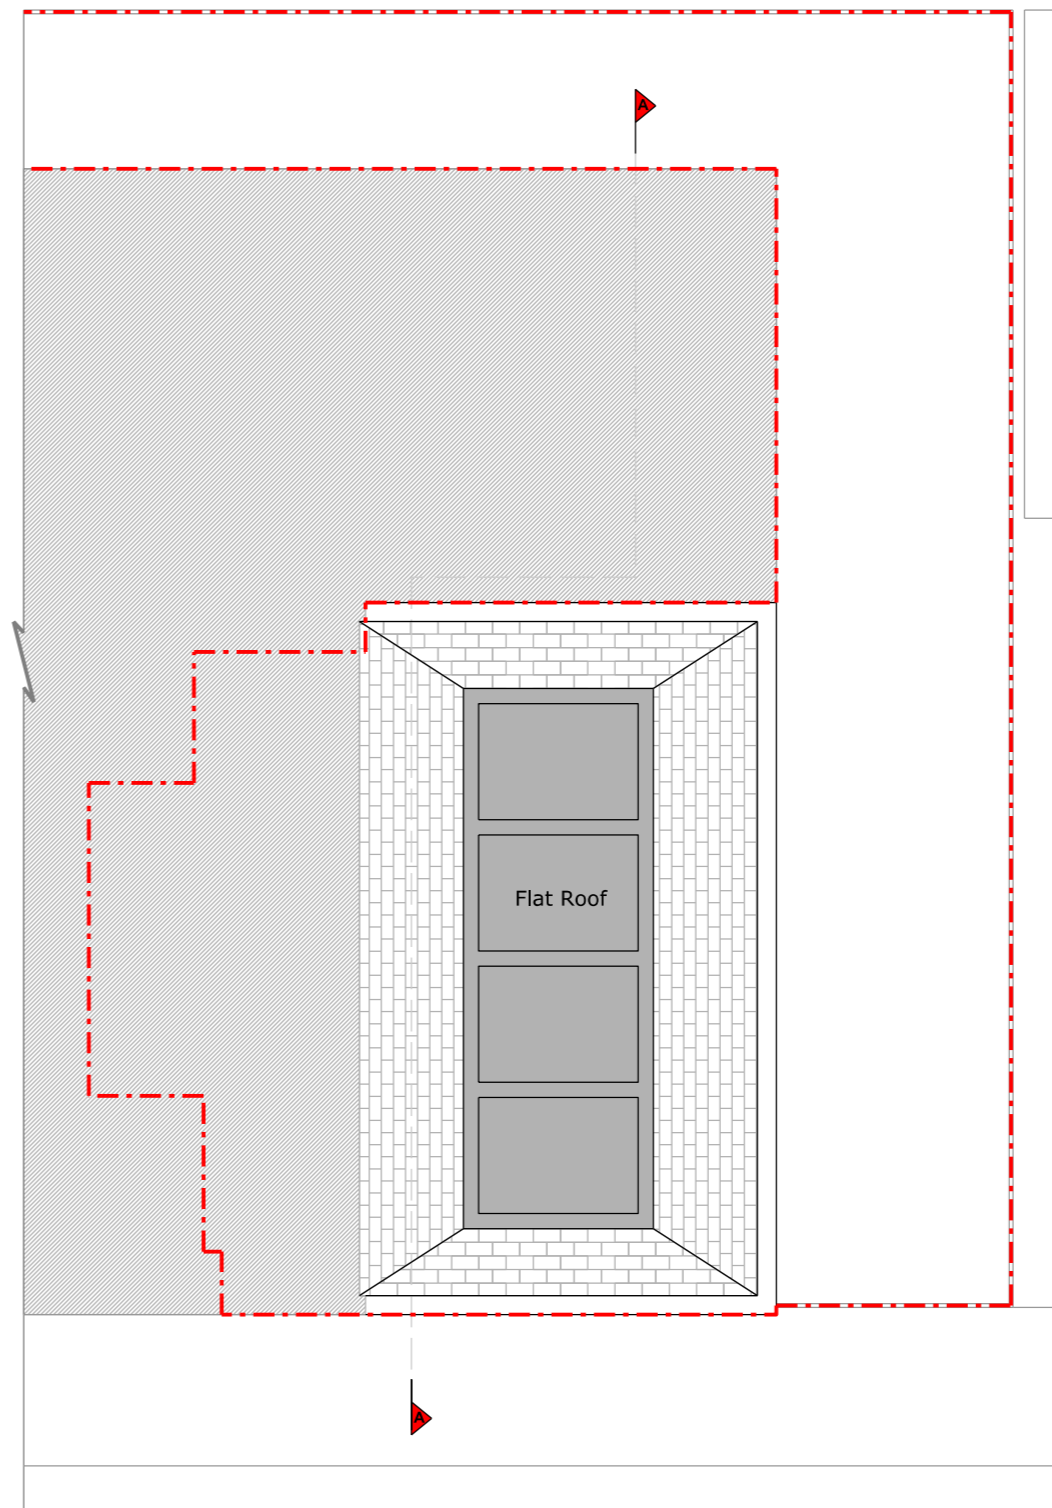

Roof Plan

