


Proposed Ground Floor Plan 1:50



Proposed First Floor Plan 1:50

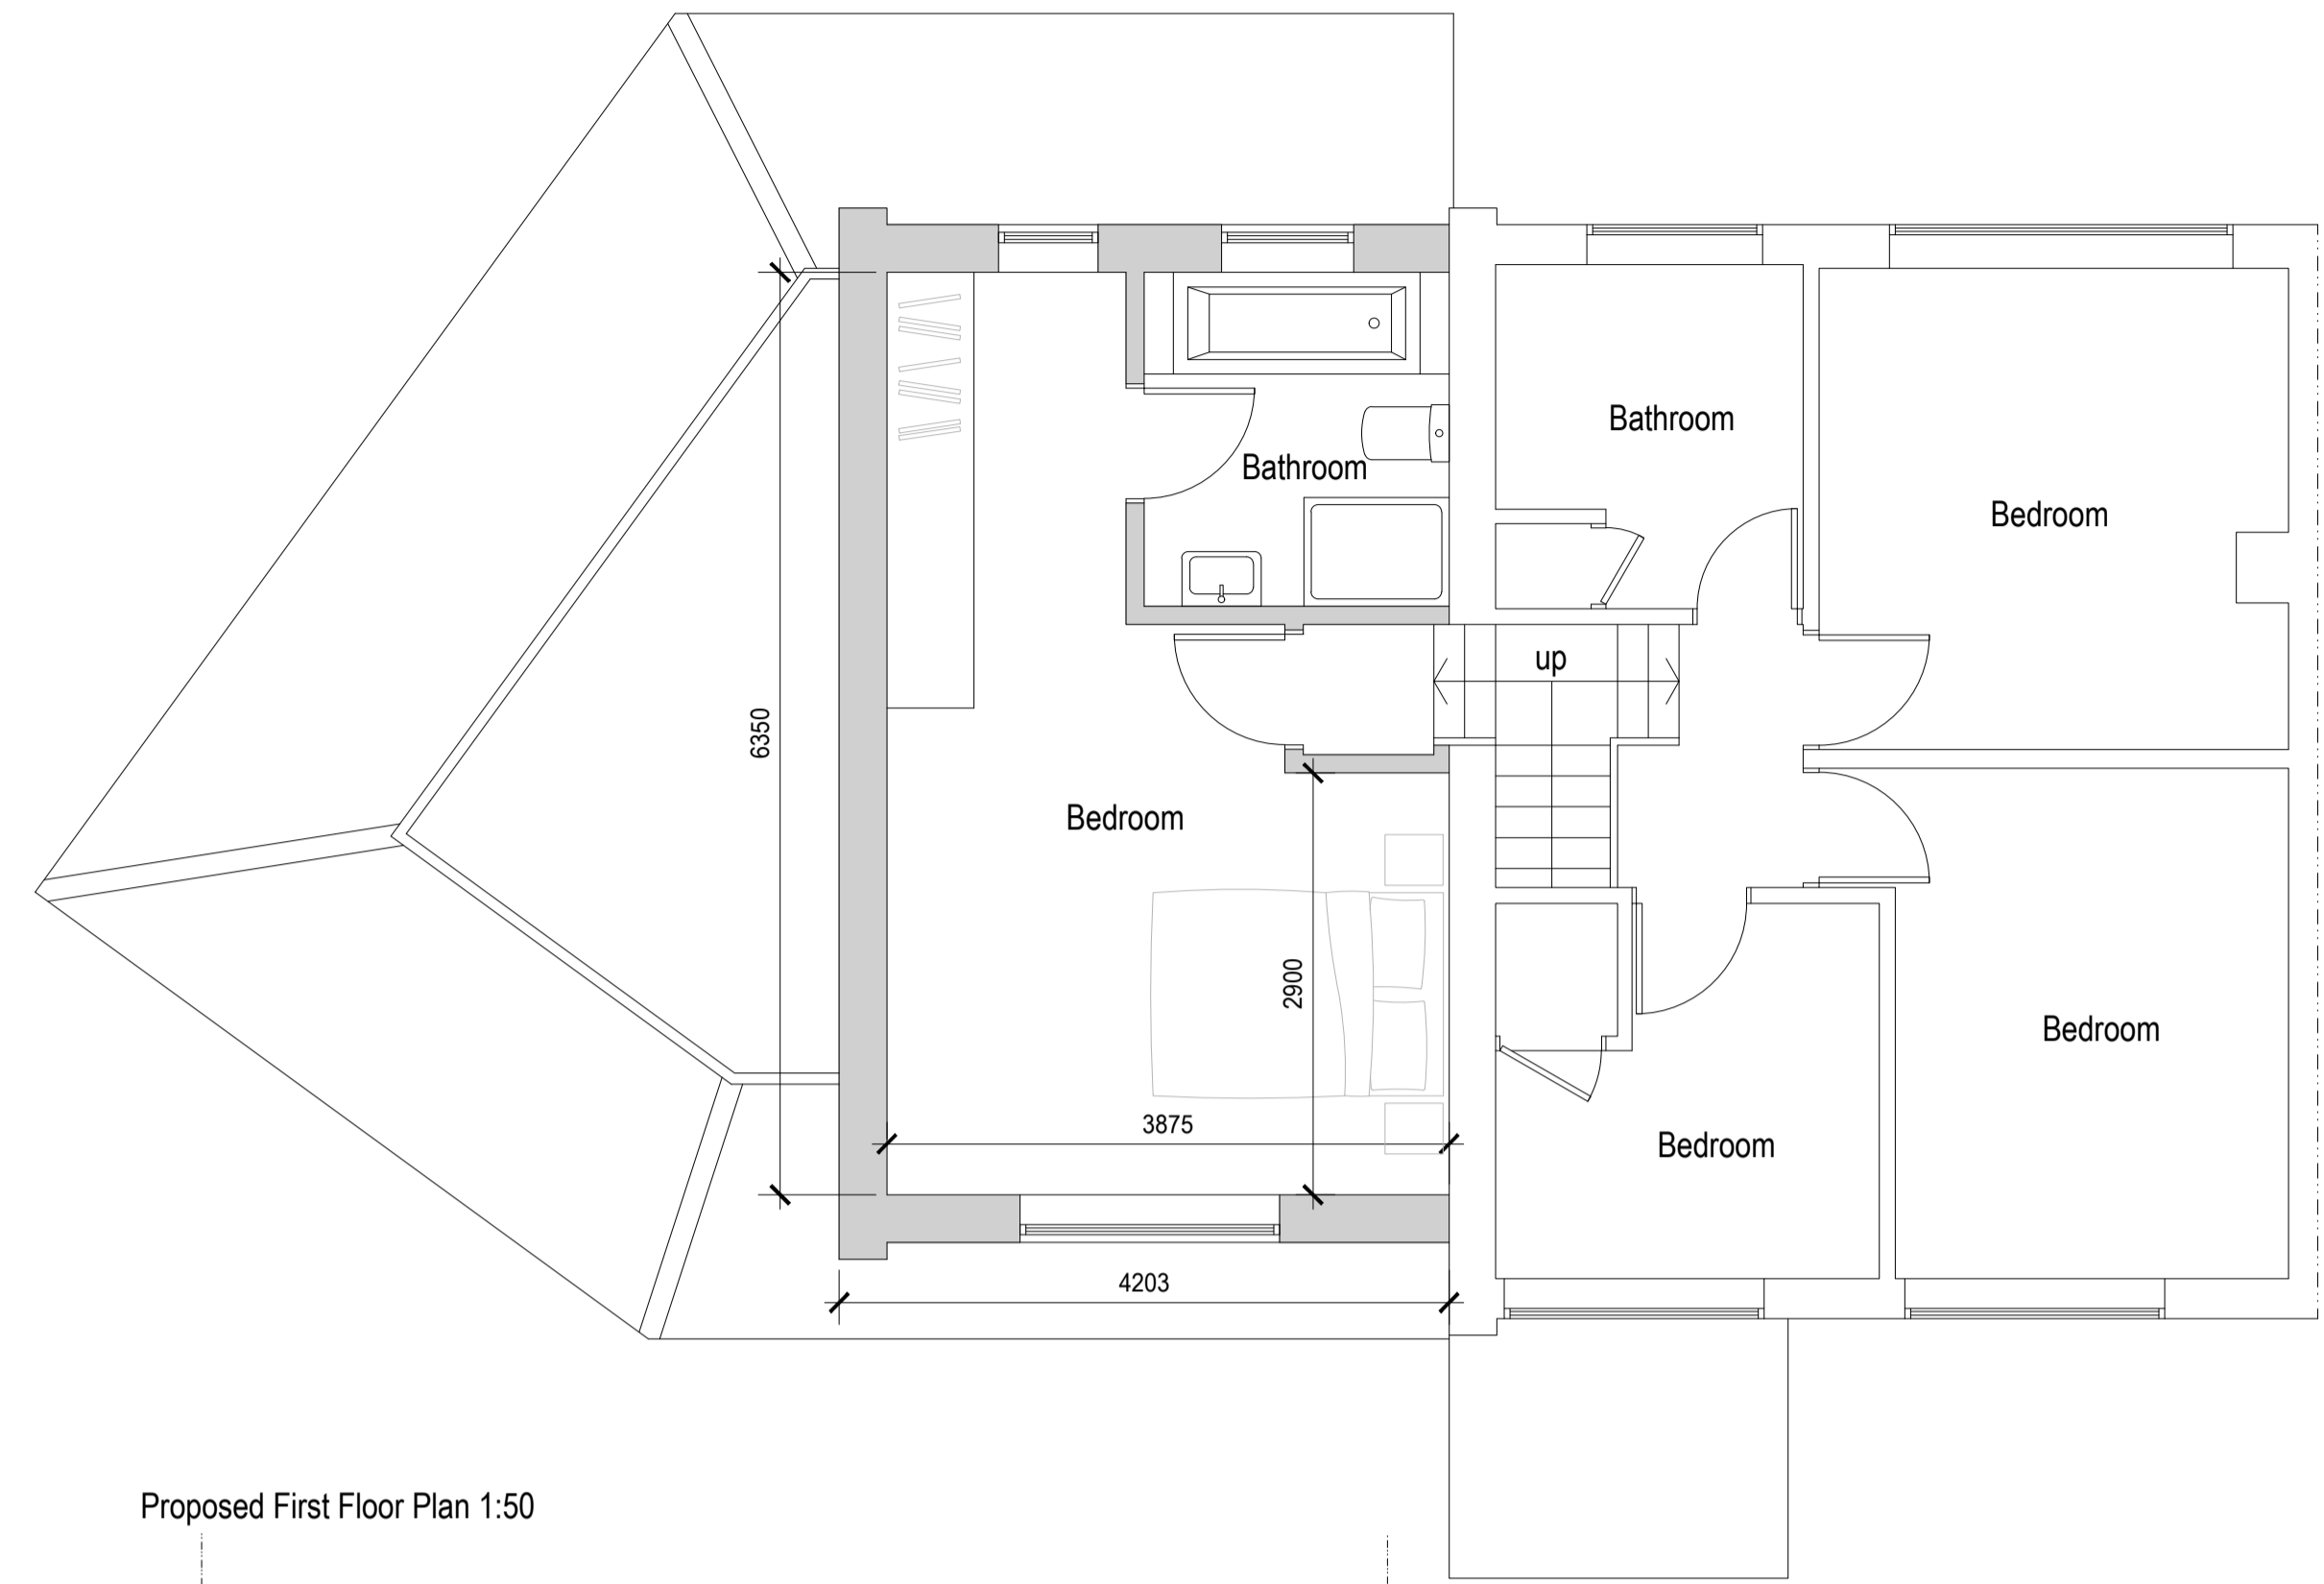

Block plan 1:500




Proposed Front Elevation 1:100



Proposed Side Elevation 1:100



Proposed Rear Elevation 1:100

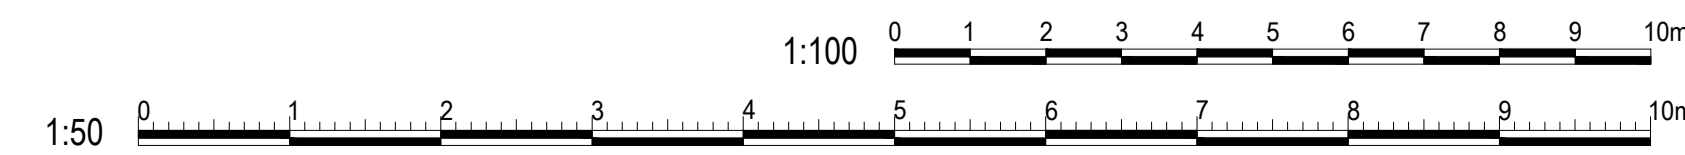

amendments
bpm Architectural Services Ltd.

client	Ruby Wiltshire
project	36 Donnington Road Brighton BN2 6WH
project ref.	2893 Drawing No. 02
drawing title	Proposed plans, elevations and section
drawn by	JB
date	Nov 23 scale 1:50/100@ A1
	www.bpmnet.co.uk info@bpmnet.co.uk

Do not scale off drawing. check All goods materials workmanship to all dimensions on site before all conform with current building regs work is commenced BSS and COP's