



All drawings & designs are subject to final approval by the assigned Principal Designer, local authority and fire officer, which is the responsibility of the client.

All dimensions to be checked on site. Dimensions shown in millimetres.


General Notes:

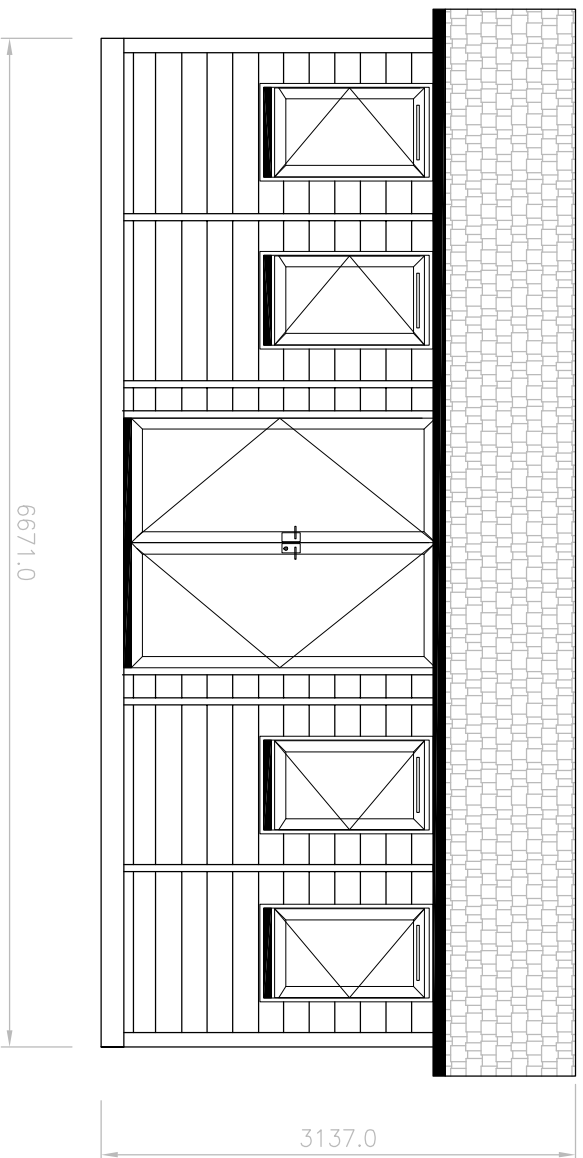


FRONT ELEVATION F-F
SCALE 1:50

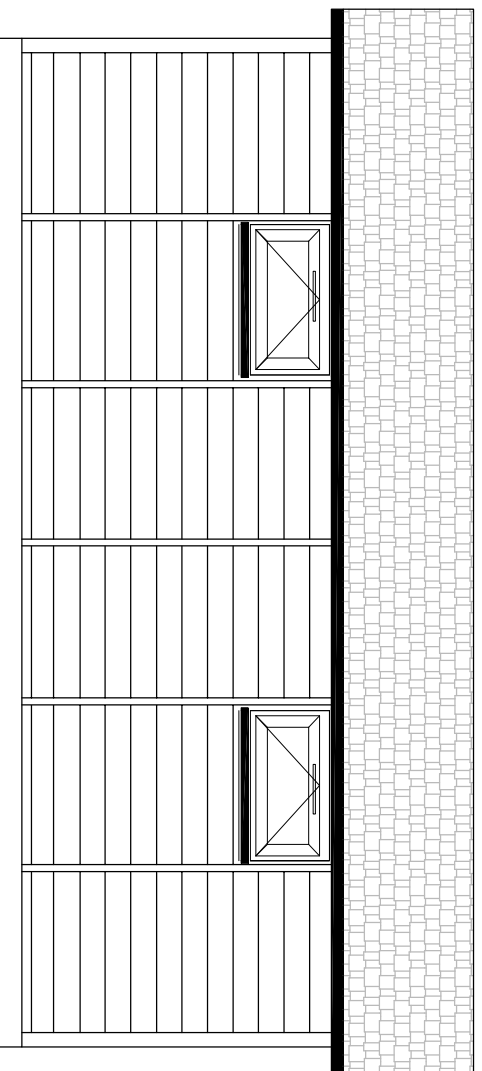

REAR ELEVATION B-B
SCALE 1:50

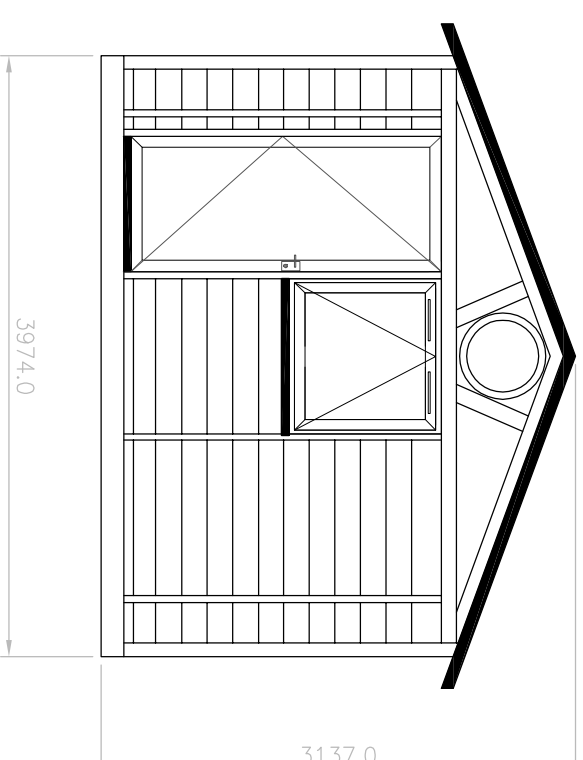

SIDE ELEVATION R-R
SCALE 1:50

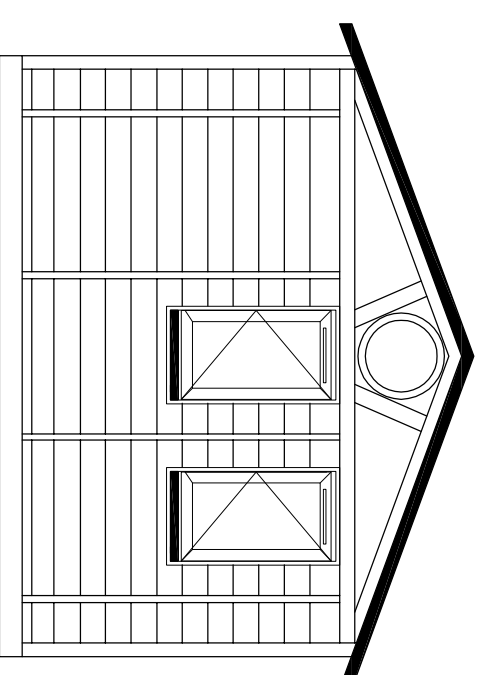

SIDE ELEVATION L-L
SCALE 1:50

No.	Revision/ Issue	Date
1		



Thurston Park
Church Road, Thurston
Bury St Edmunds
Suffolk, IP21 3NN
0800 242 5559
www.smartgardens.co.uk

Client Name and Address:

Mr J Hutchings
The Woodlands
Upper Redbrook
Monmouth
NP25 4LU

Buildings Address:

The Woodlands
Upper Redbrook
NP25 4LU

Project: SB110

SUFFOLK BARN 6.4x3.7 2024
SMART OFFICE
ELEVATIONS PROPOSED

Drawing No. SB110E01

Date 23 01 2024

Scale 1:50 A3



ELEVATIONS - PROPOSED