



Notes :

1. This drawing is not for construction.
2. All Dimension are in millimeters.
3. All dimensions are to be checked on site and the Architect is to inform of any discrepancies before construction commences.
4. All references to drawings refer to current revision of that drawing.

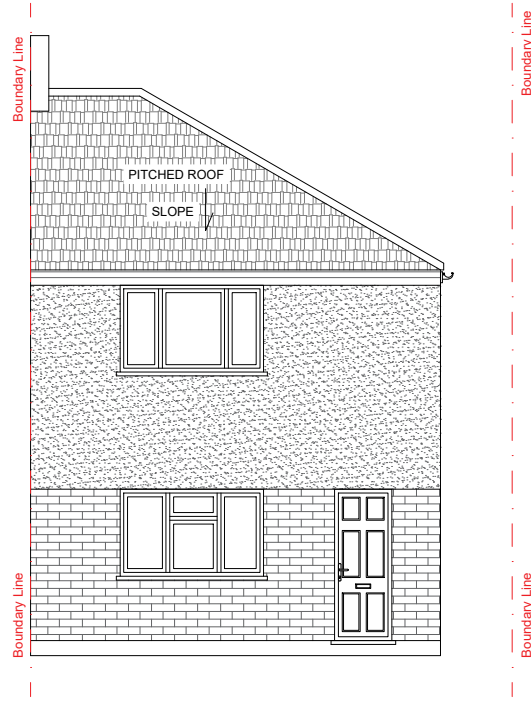


Existing Front Elevation

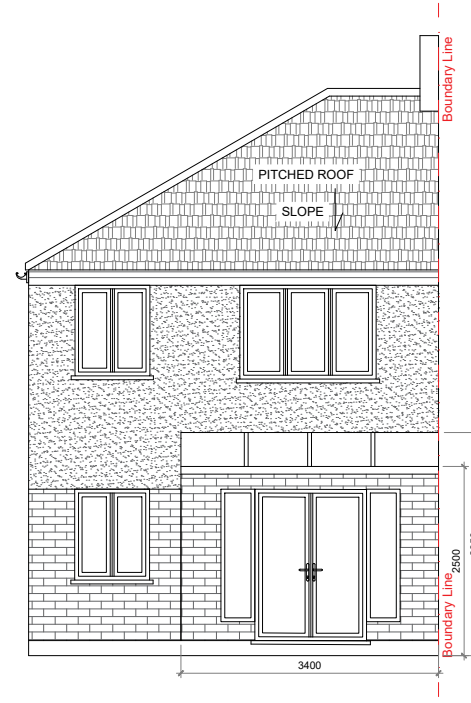

Existing Rear Elevation



Existing Right Side Elevation

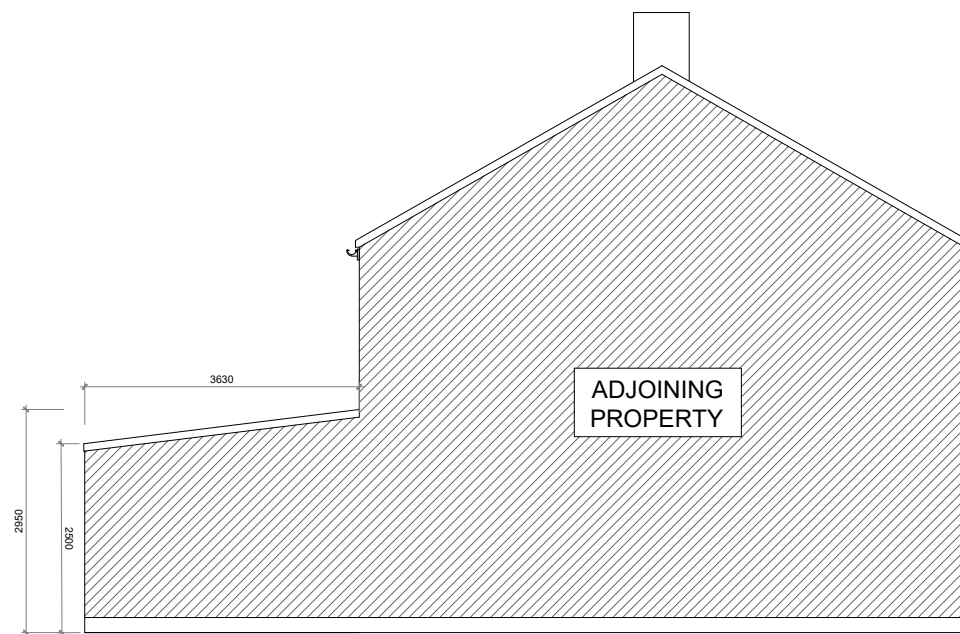


Existing Left Side Elevation

WALL LEGEND	
	Existing Wall
	Proposed 100 mm Non-Loadbearing Stud Wall
	Proposed Partition Wall on structural layouts
	Demolished Wall
	Proposed 300mm Cavity Wall
	Proposed 215mm Block Wall
	Proposed Double Brick Wall
	Proposed Dormer Wall
	Proposed Unknown Wall



scale 1:100

Rev.	Date	Revisions
-	-	-

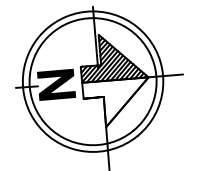

Client -
Project - 125 Douglas Road Surbiton KT6 7SD

Scale 1:100@A3 Date - 22-11-2023

Drawn By Checked By -

Project No. Drawing No. Revision
10 -

Project Description
- Front Extension & Double Storey Rear Extension
- Loft Conversion