



PROPOSED FLOOR PLAN

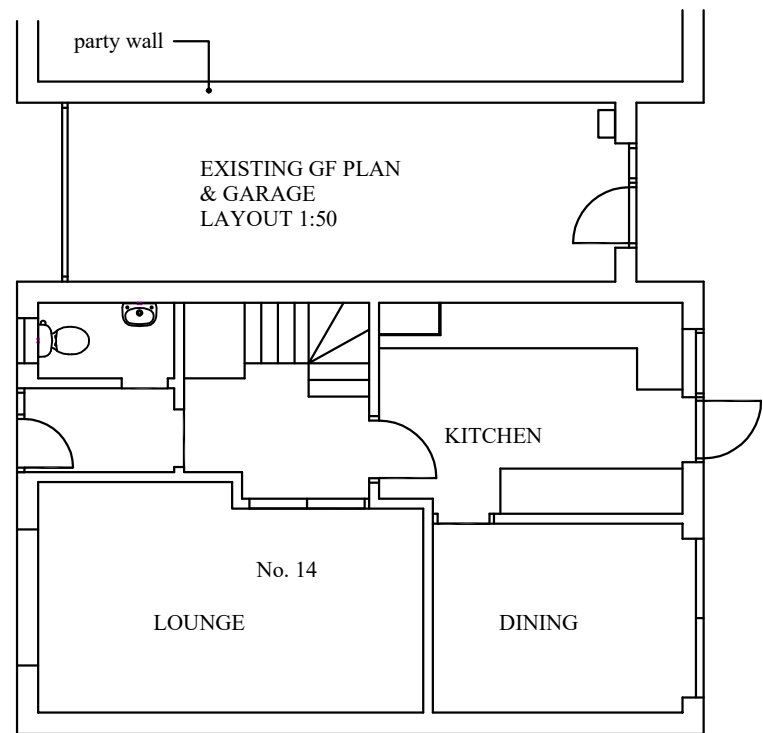


EXISTING FLOOR PLAN

0 1m 2m  
SCALE 1:100

PLEASE NOTE THE ROOF PLAN IS UNCHANGED

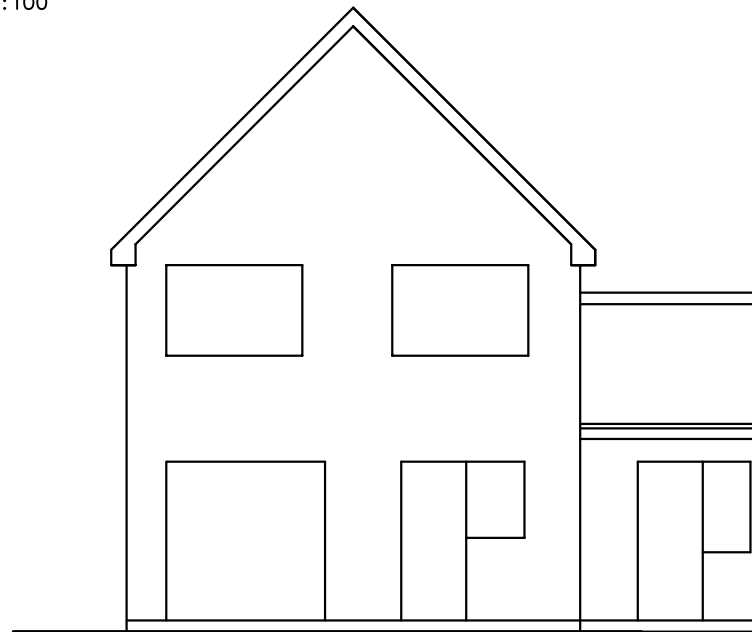


Proposed Rear Elevation - Unchanged

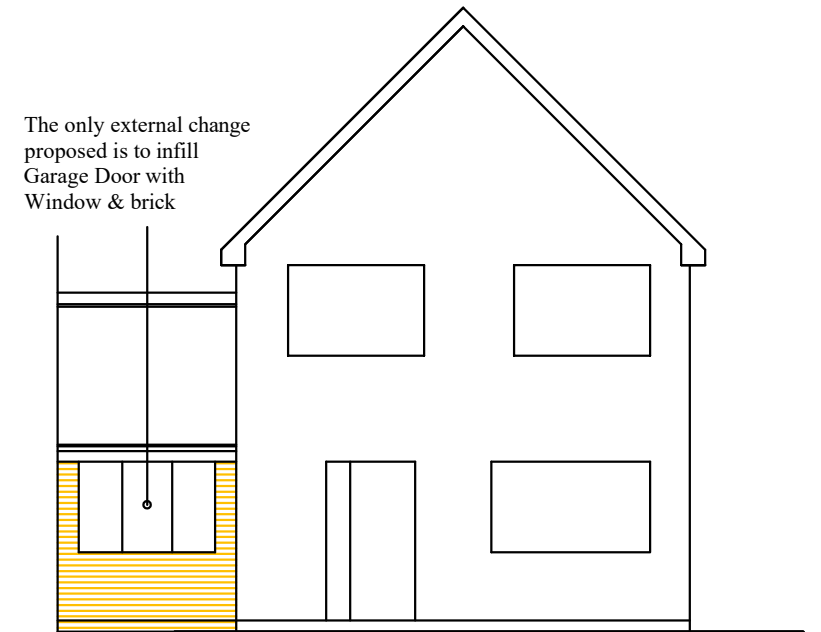


Proposed Front Elevation

0 1m 2m  
SCALE 1:100

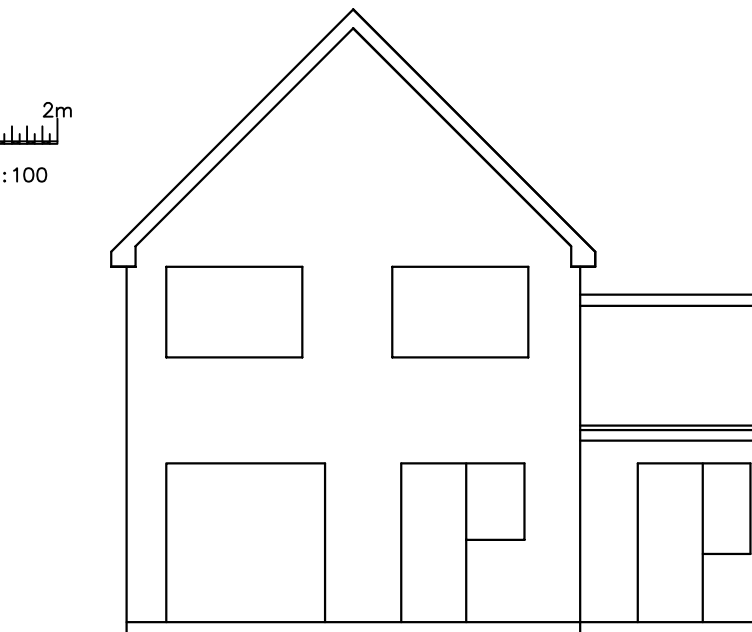

Existing Rear Elevation

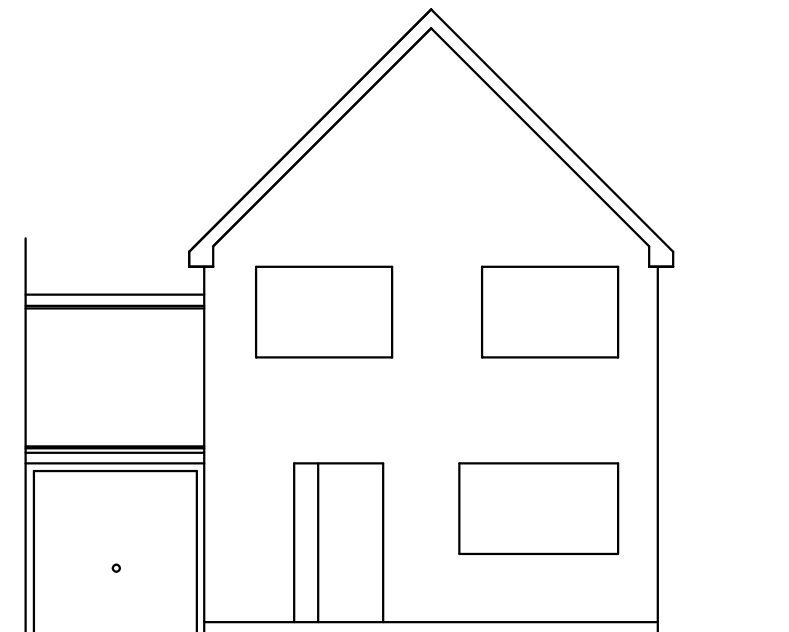

Existing Front Elevation

Client/Address	Mr & Mrs Ratnayaka - 14 Snowdrop Way, BISLEY	Drawing no.	<b>SNOWDROP / 01</b>	REV.	<b>CROWNWOOD</b>
Project description	Proposed Garage Conversion	Date drawn	FEBRUARY 2024		
Drawing title	EXISTING & PROPOSED FLOOR PLANS & ELEVATIONS	Scale	1:100		
Gary Paice BSc(Hons) MRICS + Crownwood - 77 High Street, Horsell, Woking GU21 4UA + Telephone 01483 722555 + Mob. 07976 455550 + email info@extendyourhome.co.uk + www.extendyourhome.co.uk					