


Revision
-
DRAWING No. **A023/3 | 3/5/002**

A B C D E F G H I J K L M N O P




SITE LAYOUT
TOTAL FLOOR AREA 585 m²

- NOTES**
1. ALL DIMENSION ARE IN MILLIMETERS.
 2. DO NOT SCALE FROM THIS DRAWING.
 3. THIS DRAWINGS IS TO BE READ IN CONJUNCTION WITH ALL OTHER RELATED DRAWINGS & DOCUMENTS. THE USER SHOULD CONSULT THE DRAWING ISSUE REGISTER FOR DETAILS.
 4. THE CONTRACTOR IS TO CHECK AND VERIFY ALL DIMENSIONS ON SITE PRIOR TO COMMENCEMENT OF CONSTRUCTION WORKS.
 5. THE ENGINEER/ARCHITECT SHOULD BE CONTACTED IMMEDIATELY IF THE ASSUMPTIONS USED IN THE DESIGN DIFFER TO THAT FOUND ON SITE.

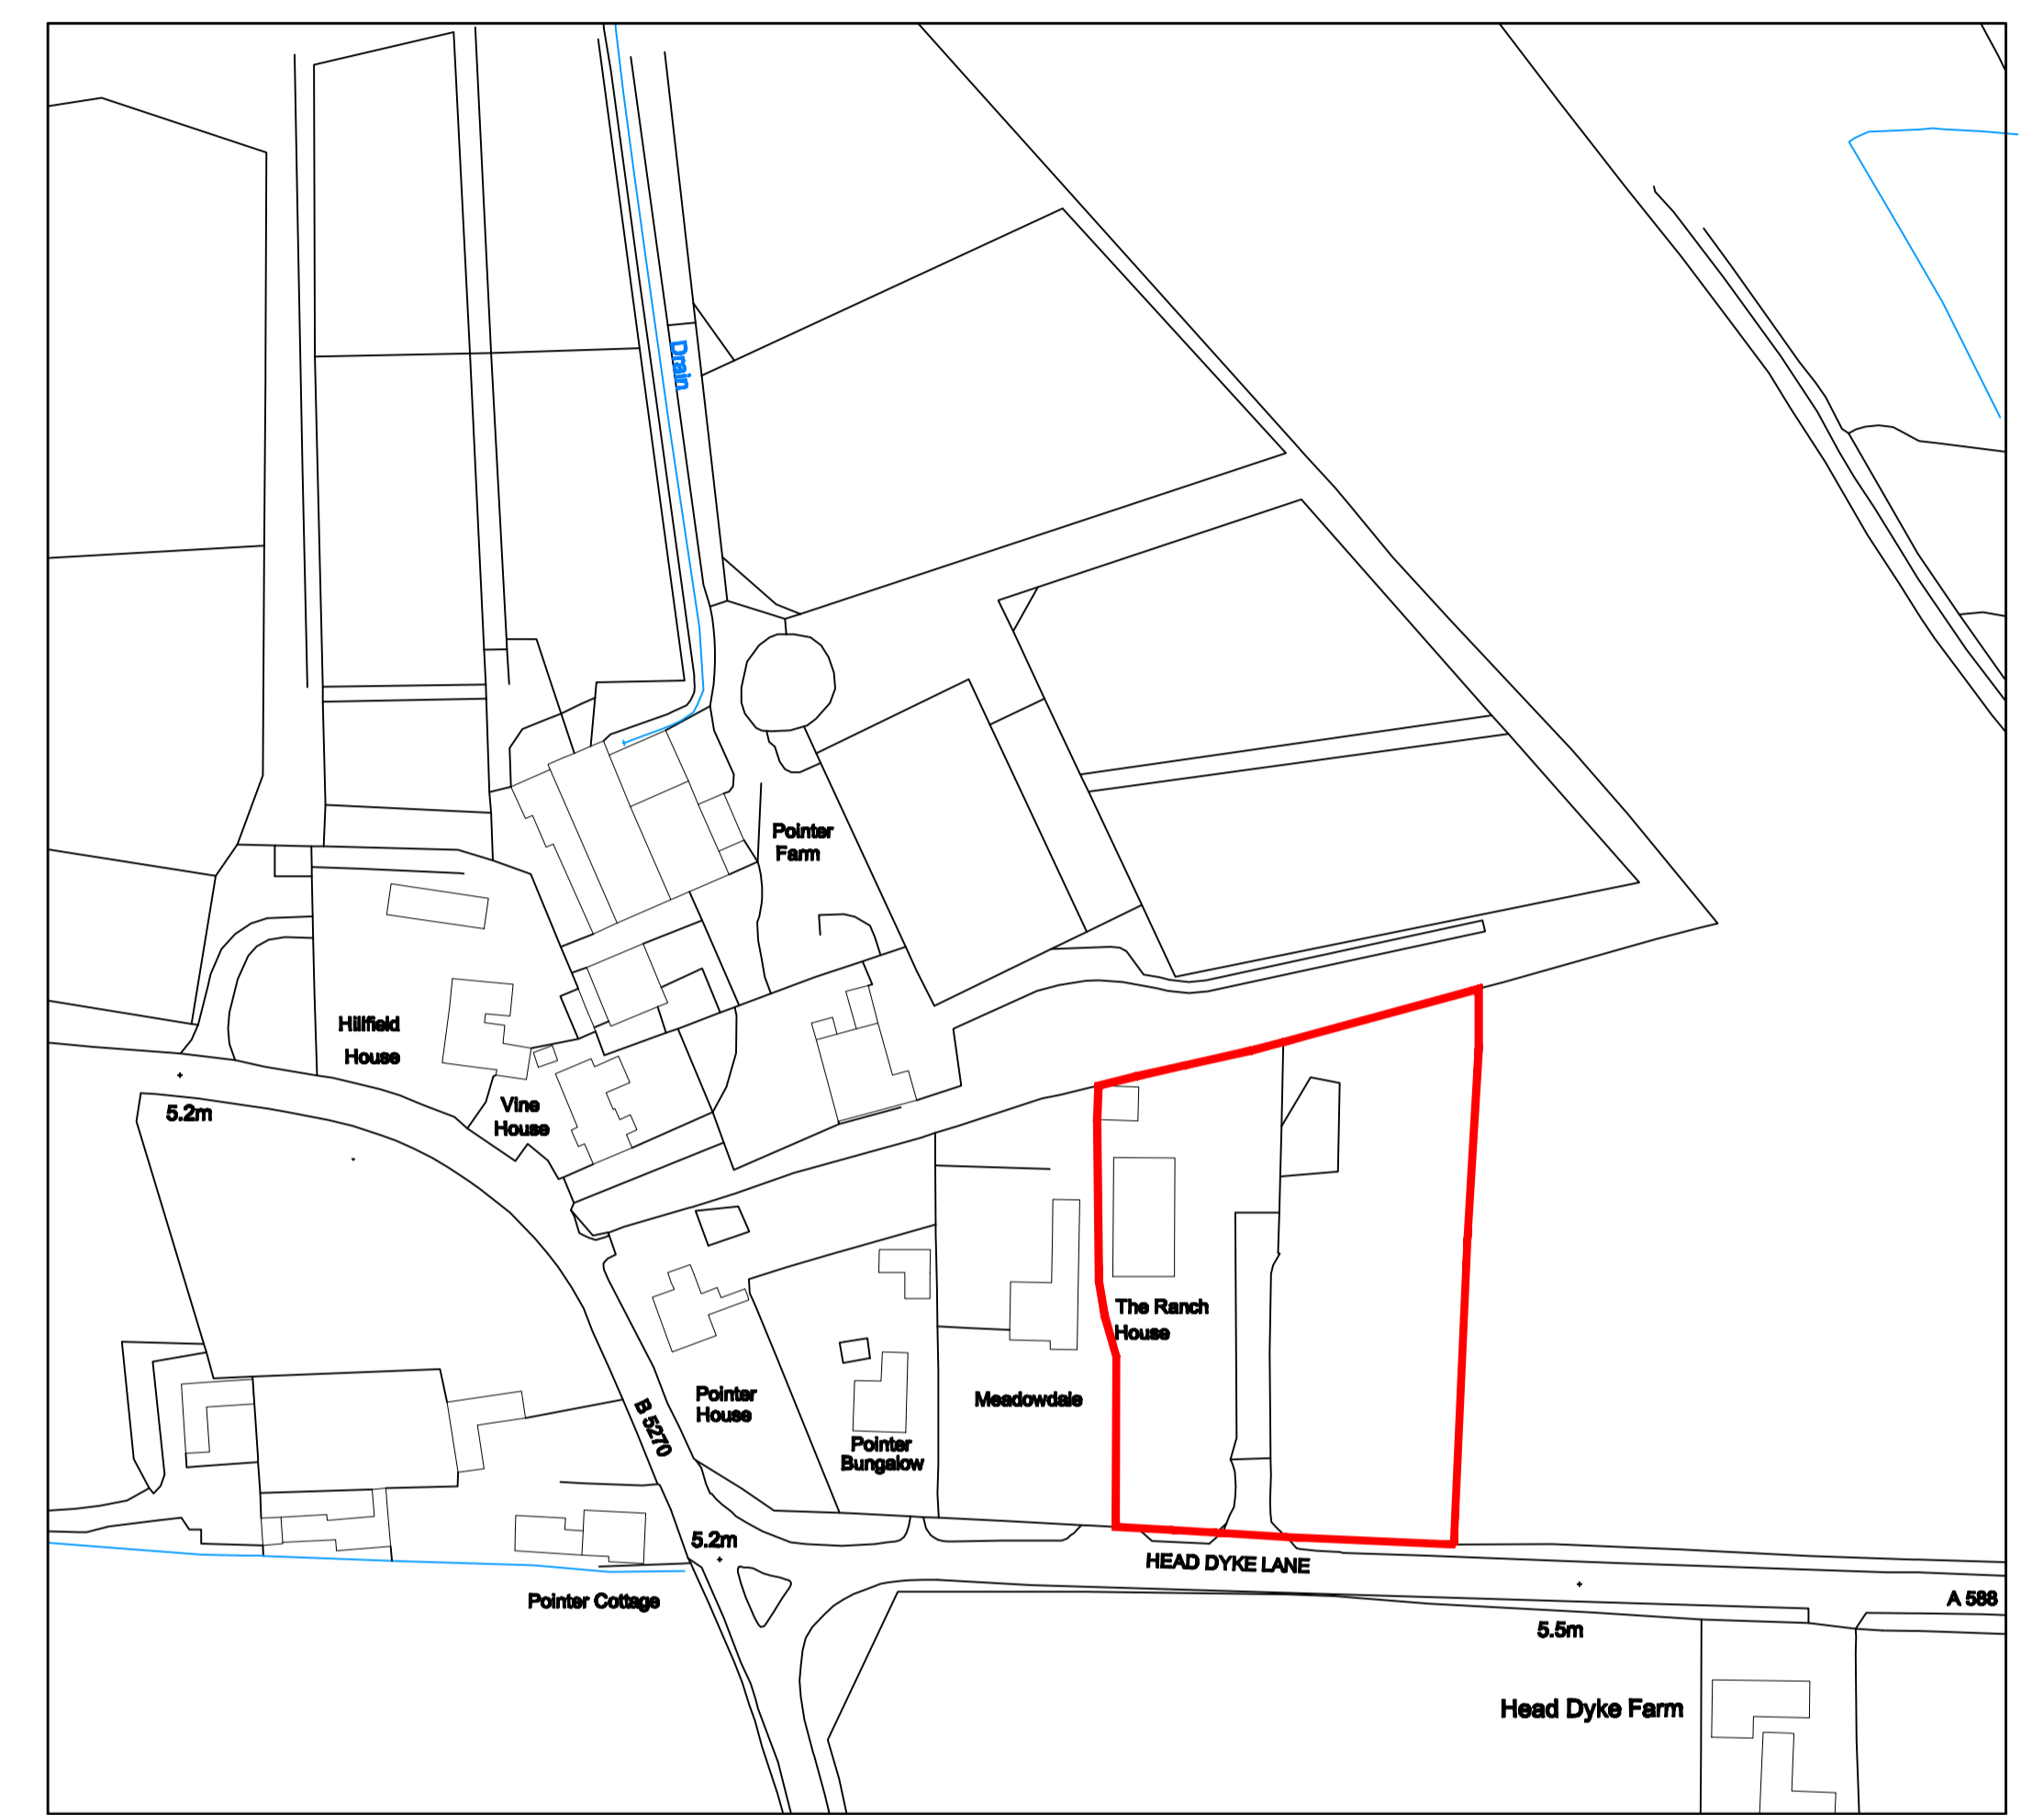

SITE LOCATION

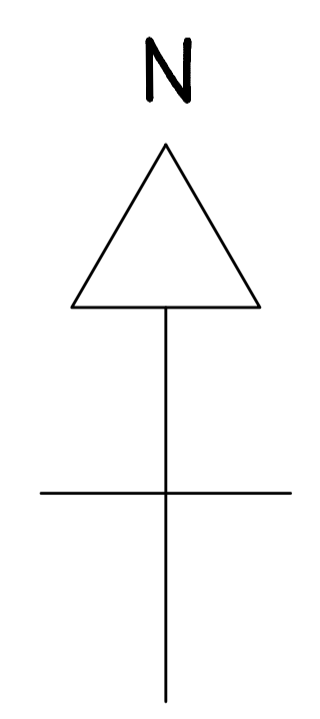

Rev.	Amendments	Date	By

Keystone Design Associates Ltd.

Registered Office
261 Church Street
Blackpool
FY1 3JF
Tel No. 01253649040
Fax No. 01253759801
Email: info@keystonedesign.co.uk

PROJECT ADDRESS
RANCH HOUSE, HEAD DYKE LAN, POULTON LE FYLDE, FY6 0FG

PROJECT TITLE
CHANGE OF USE

DRAWING TITLE
EXISTING SITE PLANS

Client: **MR PHILIP SMITH** Scales: **B/A1**
1:50, 1:100

Drawn By: **DDH** Checked By: **DWH** Date: **22-02-23**

DRAWING No. **A023/3 | 3/5/002** Revision -

This drawing & contents are the property of Keystone Design Assoc Ltd
unauthorized reproduction of the whole or any part there of infringes
copyright and may lead to prosecution of civil proceedings

H:\documents\Drawings\2023\Head Dyke Lane