
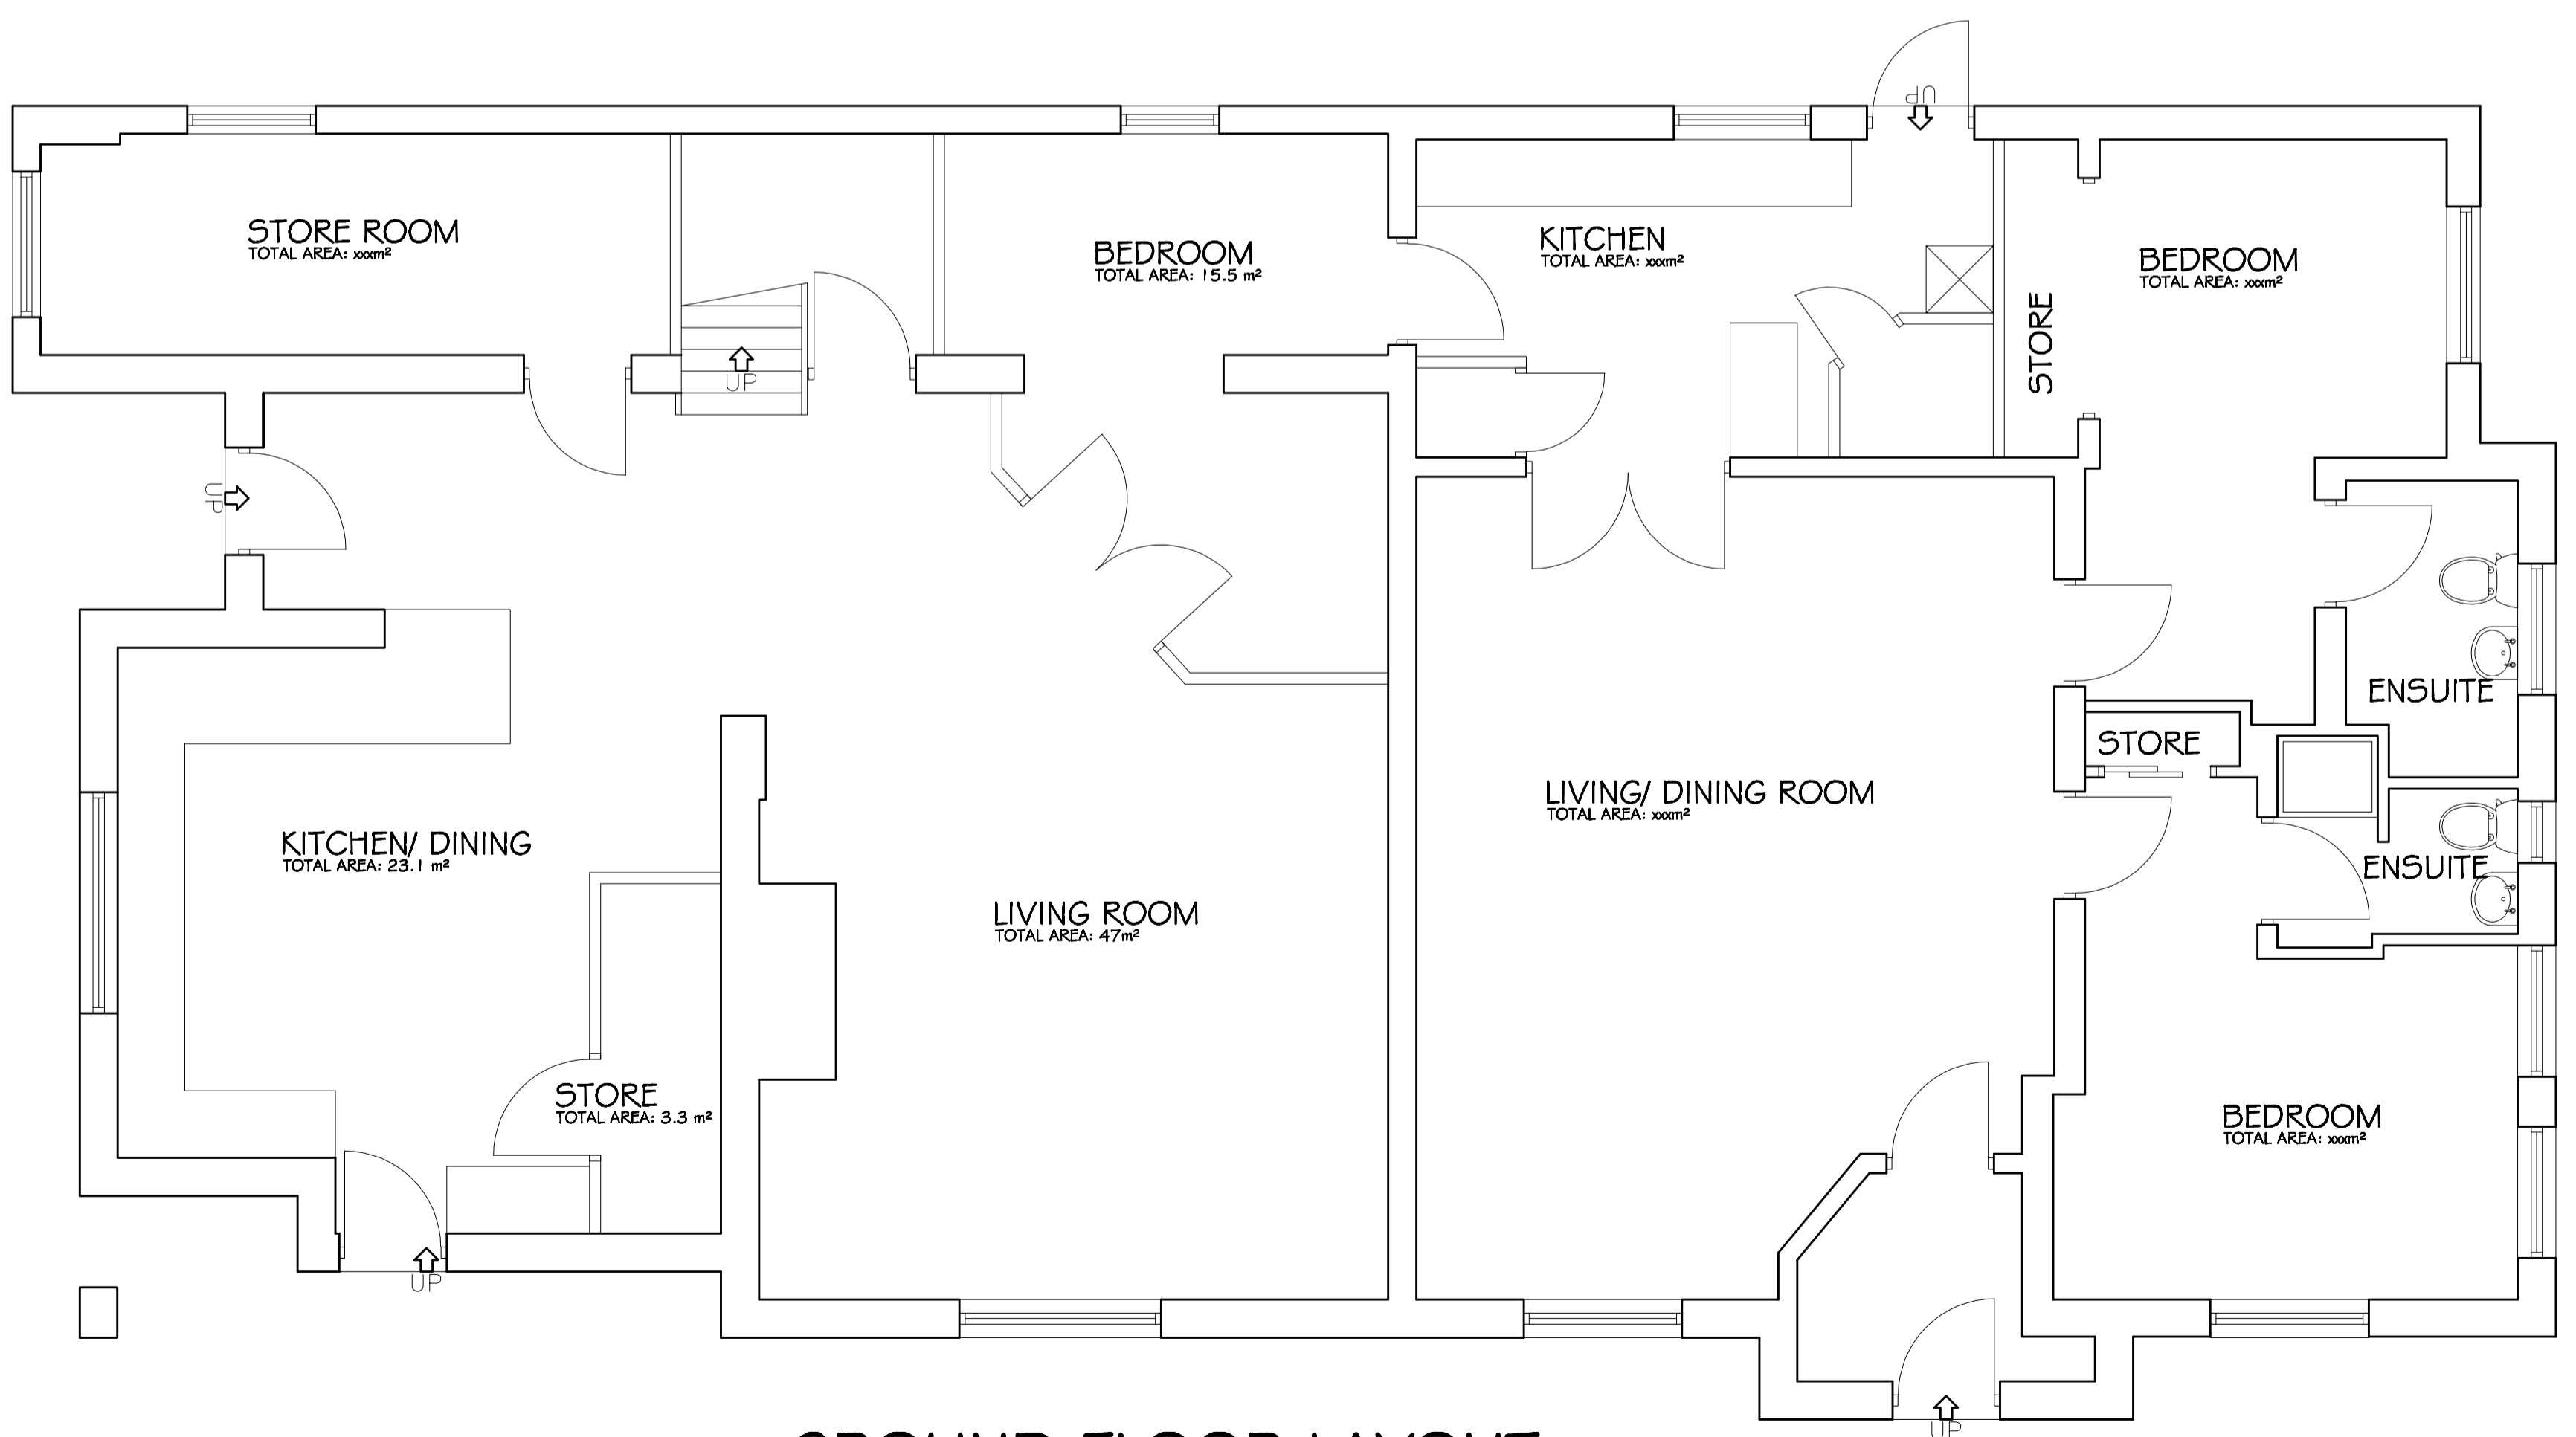
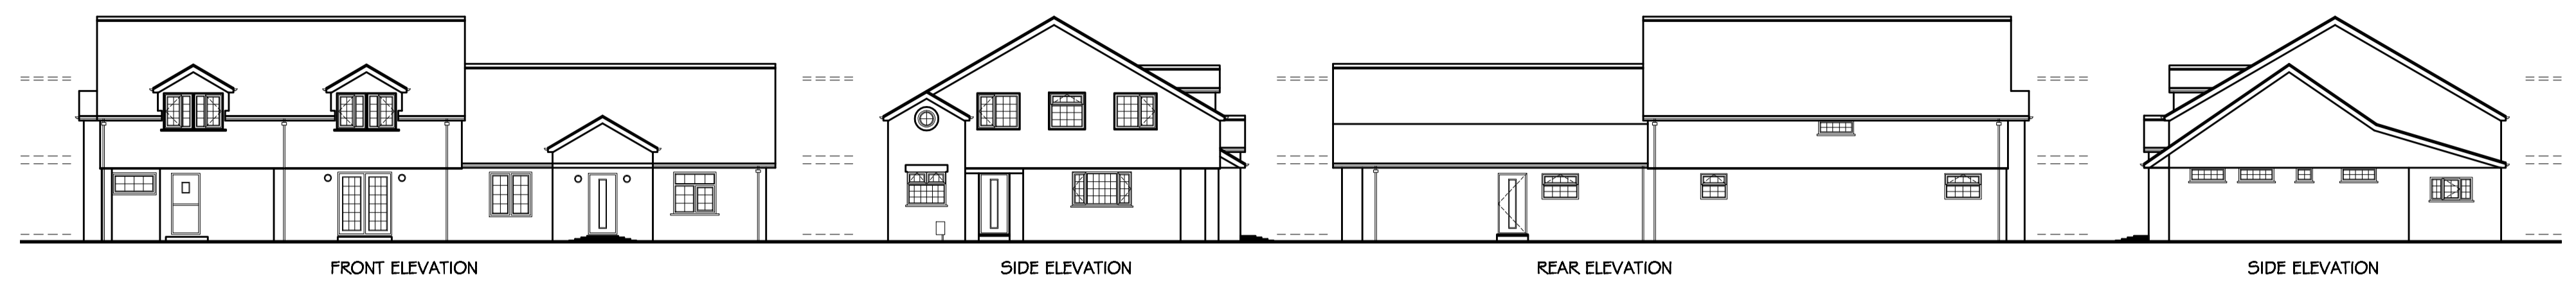
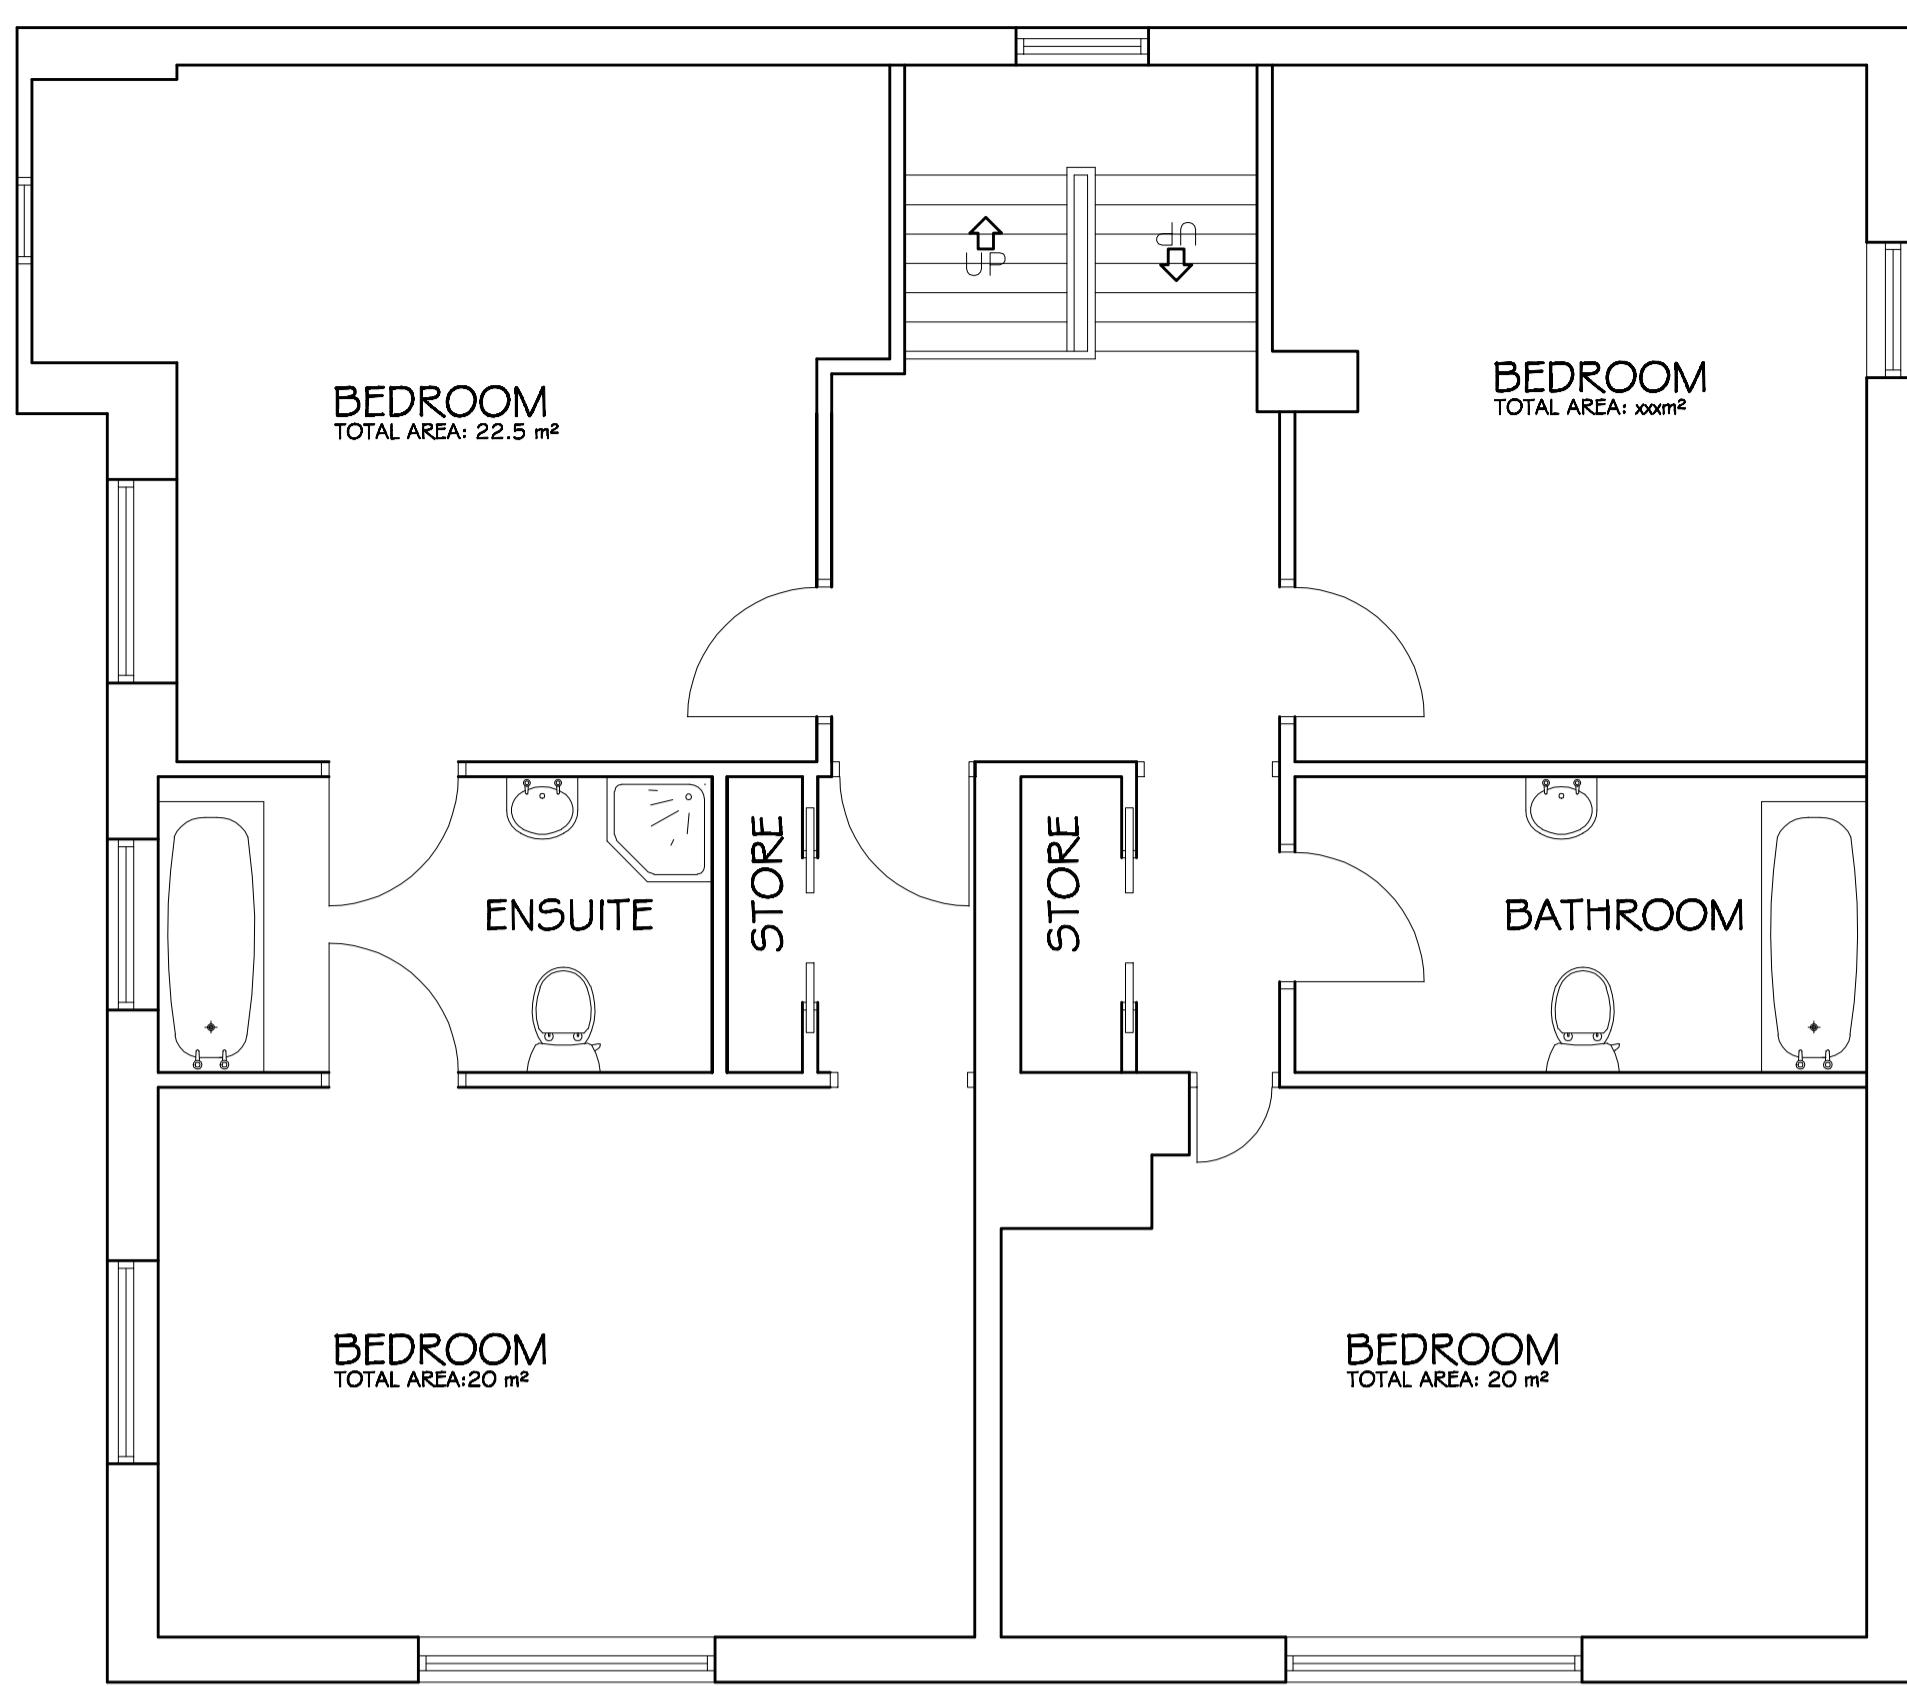


Revision  
 1  
 2  
 3  
 4  
 5  
 6  
 7  
 8  
 9  
 10  
 11  
 12  
 13  
 14  
 15

DRAWING No. **A023/3 | 3/5/001**

- NOTES**
1. ALL DIMENSION ARE IN MILLIMETERS.
  2. DO NOT SCALE FROM THIS DRAWING.
  3. THIS DRAWINGS IS TO BE READ IN CONJUNCTION WITH ALL OTHER RELATED DRAWINGS & DOCUMENTS. THE USER SHOULD CONSULT THE DRAWING ISSUE REGISTER FOR DETAILS.
  4. THE CONTRACTOR IS TO CHECK AND VERIFY ALL DIMENSIONS ON SITE PRIOR TO COMMENCEMENT OF CONSTRUCTION WORKS.
  5. THE ENGINEER/ARCHITECT SHOULD BE CONTACTED IMMEDIATELY IF THE ASSUMPTIONS USED IN THE DESIGN DIFFER TO THAT FOUND ON SITE.

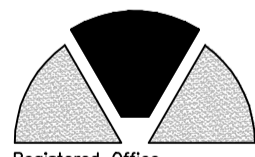

Rev.	Amendments	Date	By
 <b>Keystone Design Associates Ltd.</b>			
<small>Registered Office            261 Church Street            Blackpool            FY1 3JB            Tel No: 0125349040            Fax No: 01253750801            Email: info@keystonedesign.co.uk</small>			
<b>PROJECT ADDRESS:</b> RANCH HOUSE, HEAD DYKE LAN, POULTON LE FYLDE, FY6 0PG			
<b>PROJECT TITLE:</b> CHANGE OF USE			
<b>DRAWING TITLE:</b> EXISTING ELEVATION, FLOOR PLANS			
<b>Client:</b> MR PHILIP SMITH		<b>Scales:</b> B/A1 1:50, 1:100	
<b>Drawn By:</b> DDH	<b>Checked By:</b> DWH	<b>Date:</b> 09-01-23	
<b>DRAWING No.:</b> A023/3   3/5/001			<b>Revision:</b> -
<small>This drawing &amp; contents are the property of Keystone Design Assoc Ltd            unauthorized reproduction of the whole or any part there of infringes            copyright and may lead to prosecution of civil proceedings</small>			
<small>H:\documents\Drawings\2023\Head Dyke Lane</small>			