




EXISTING ELEVATIONS - SCALE 1:100

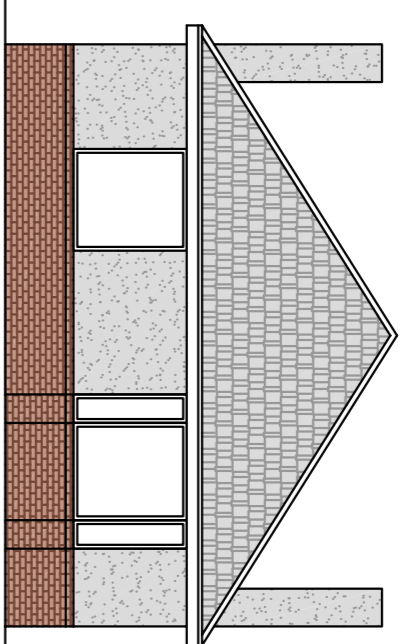


EAST FACING FRONT ELEVATION

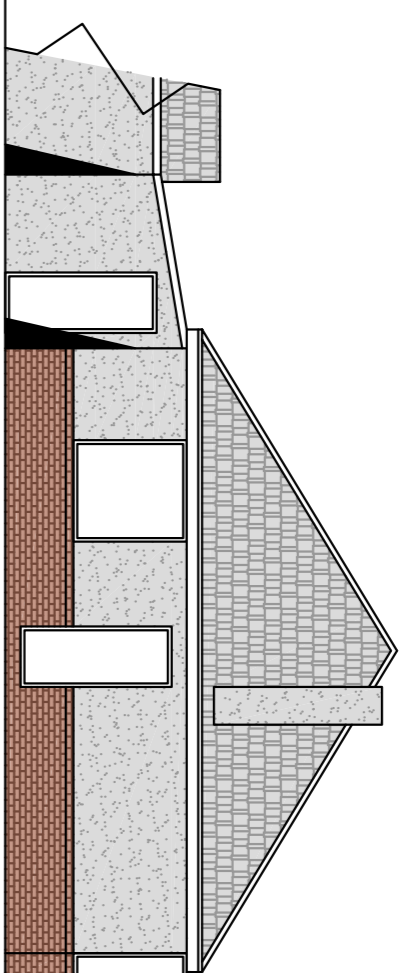

SOUTH FACING SIDE ELEVATION

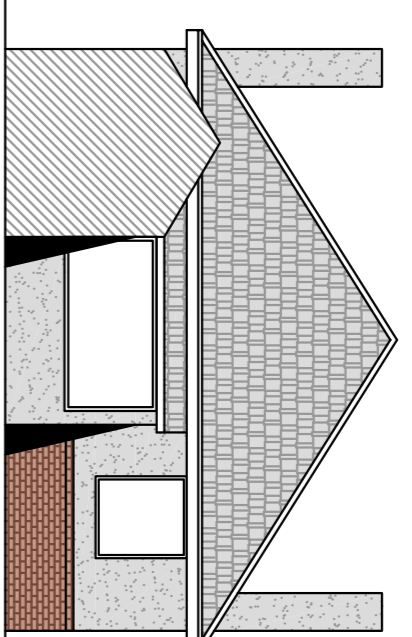


WEST FACING REAR ELEVATION

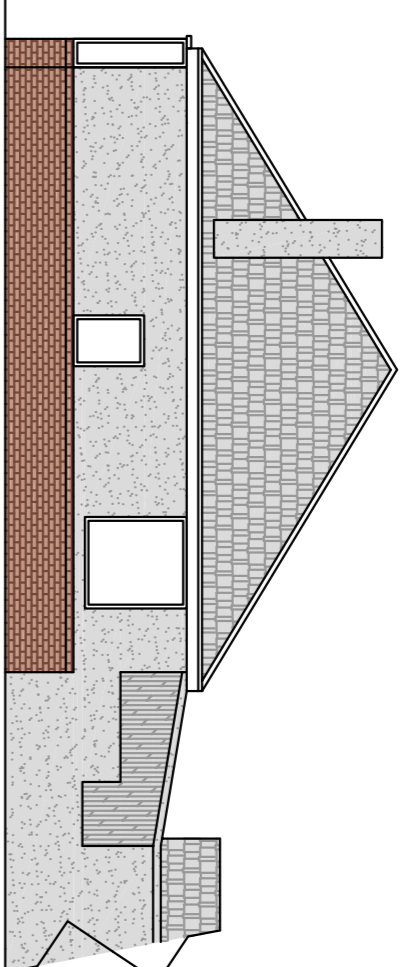


NORTH FACING SIDE ELEVATION


PROPOSED ELEVATIONS - SCALE 1:100

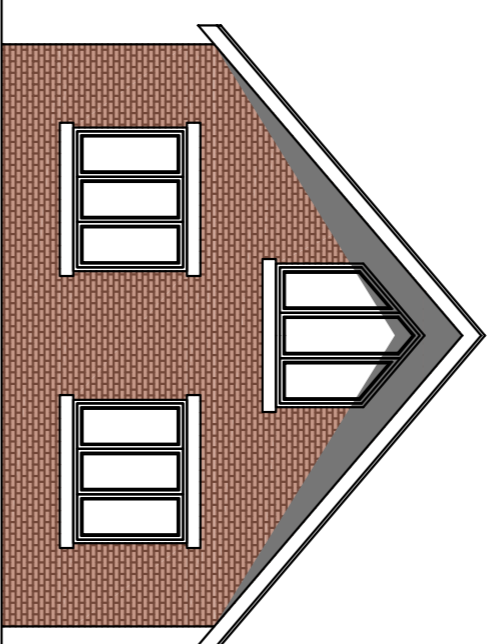


EAST FACING FRONT ELEVATION

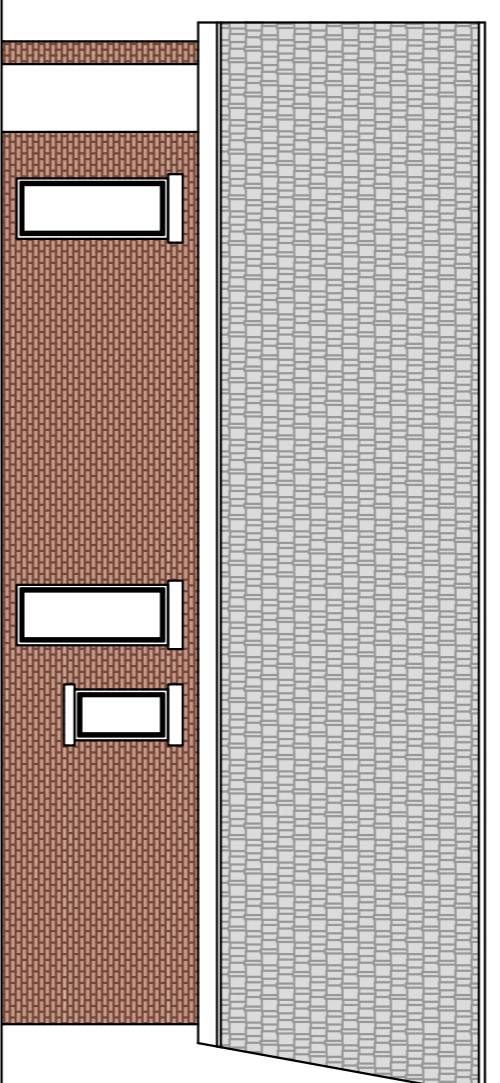

SOUTH FACING SIDE ELEVATION

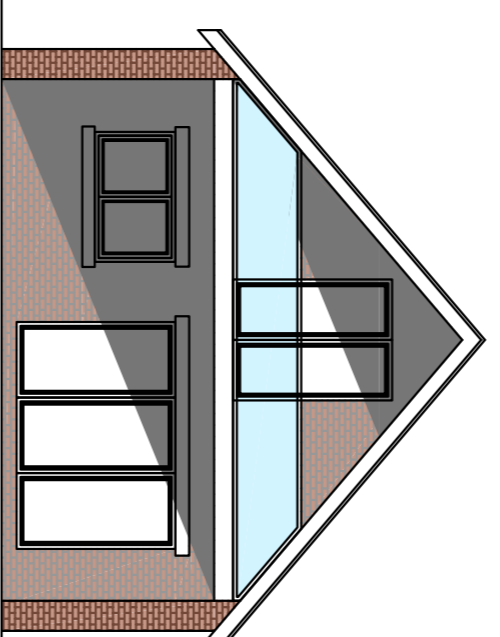

WEST FACING REAR ELEVATION

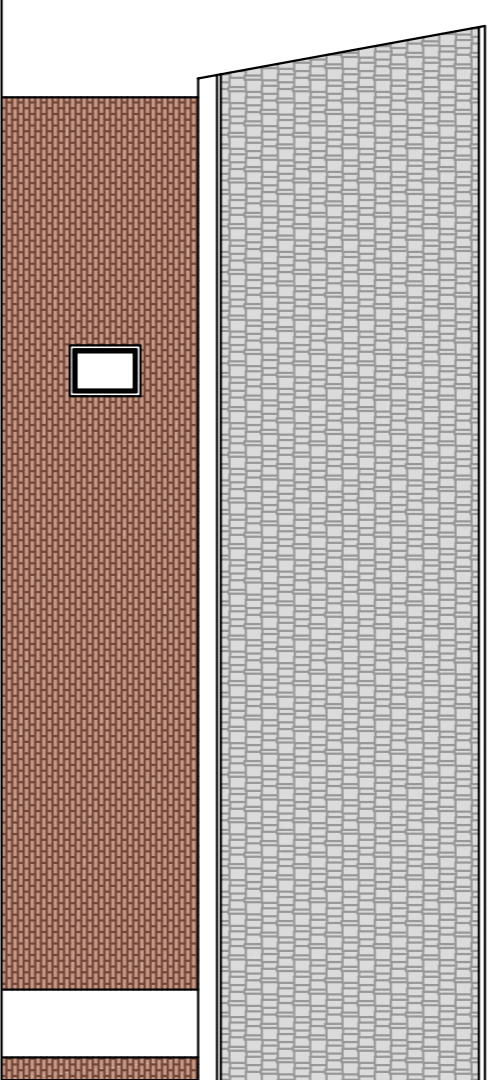


NORTH FACING SIDE ELEVATION


EXISTING & PROPOSED FLOOR PLANS - SCALE 1:100



EXISTING
GROUND FLOOR PLAN

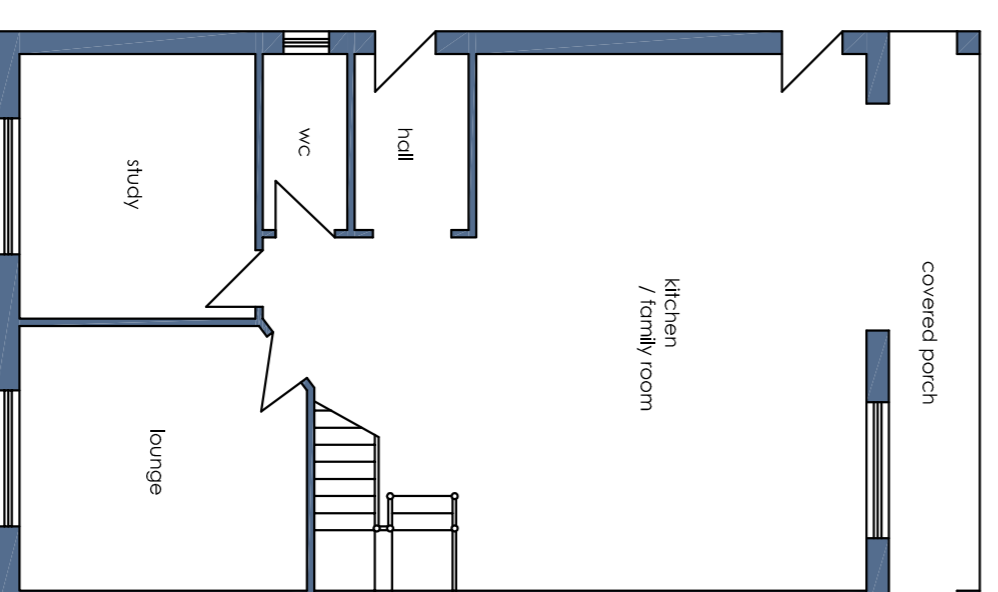

PROPOSED
GROUND FLOOR PLAN

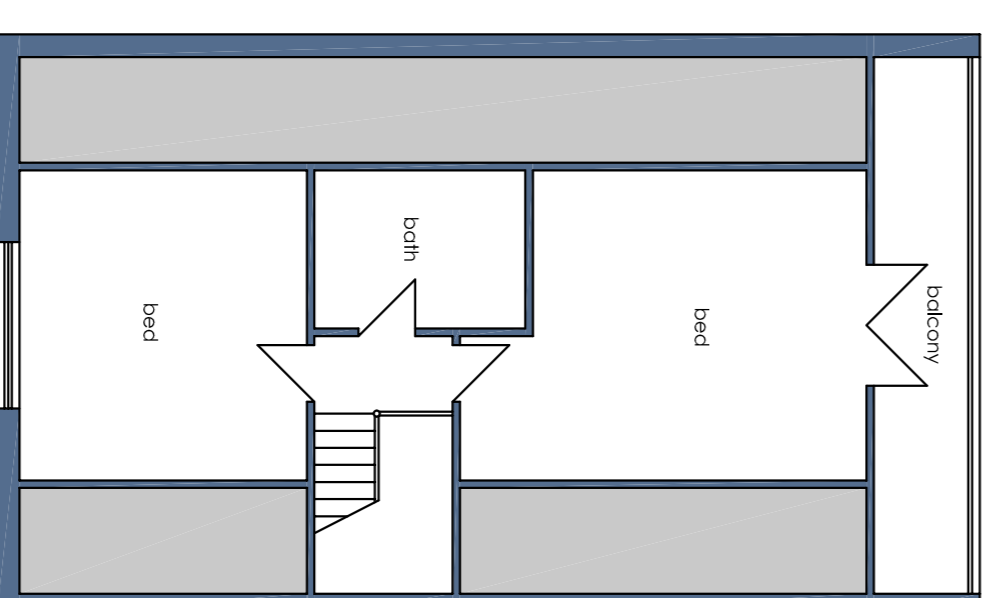


PROPOSED
FIRST FLOOR PLAN

- MATERIALS:**
- ORIGINAL BRICKWORK EXPOSED & RE-POINTED / MADE GOOD WHERE NECESSARY
 - ROOF COVERING REPLACED WITH FLAT DARK GREY CONCRETE TILES
 - WINDOWS & DOORS IN ANTHRACITE UPVC DOUBLE GLAZED UNITS

SITE PLAN

SCALE 1:500

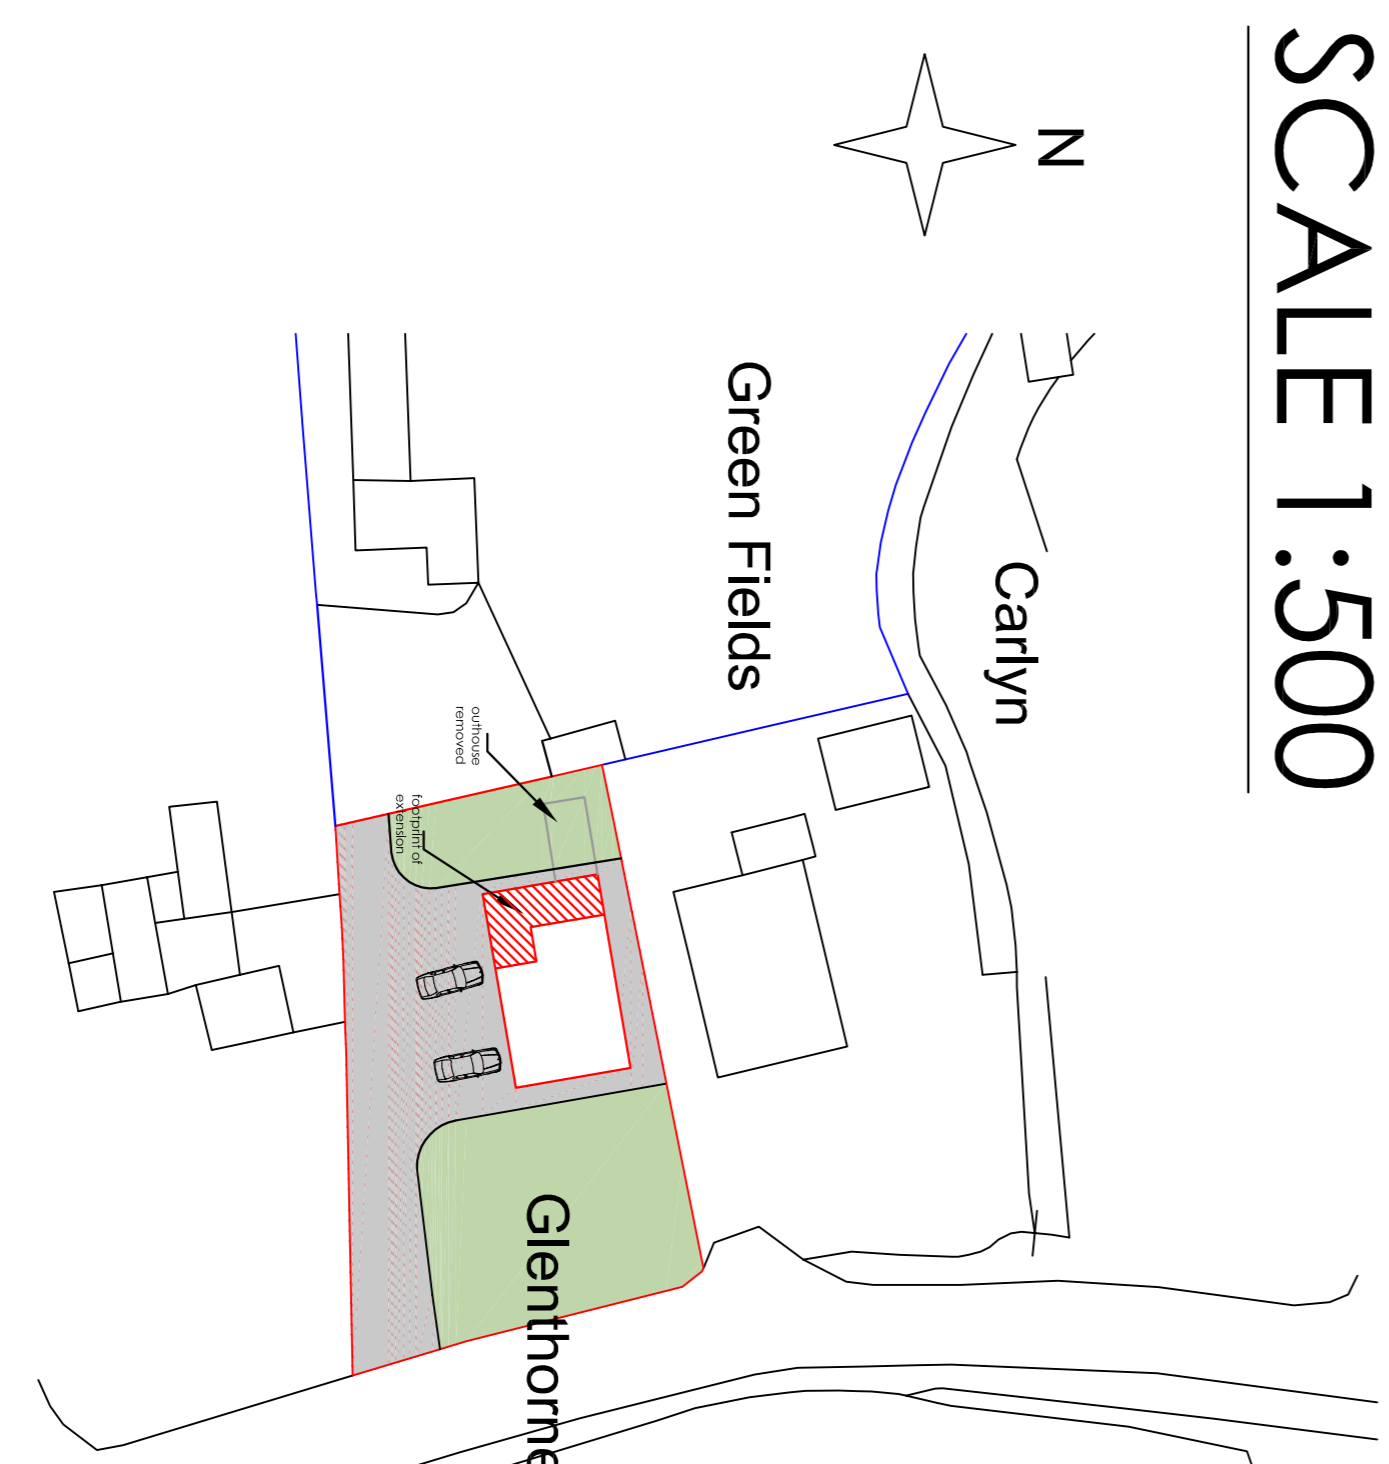

| | |
|---|--------------|
| Carfield, Ingol Lane, Hambleton, Lancashire FY6 9BJ | |
| info@leefentomplanning.com | 01253 700500 |
| DATE: 20TH FEB 2024 | LOCATION: |
| DWG No: LF/LA/3920 | GLENTHORNE |
| SCALE: 1:100 & 1:500 | CARR LANE |
| PAPER SIZE: A1 | HAMBLETON |
| | FY6 9BA |