
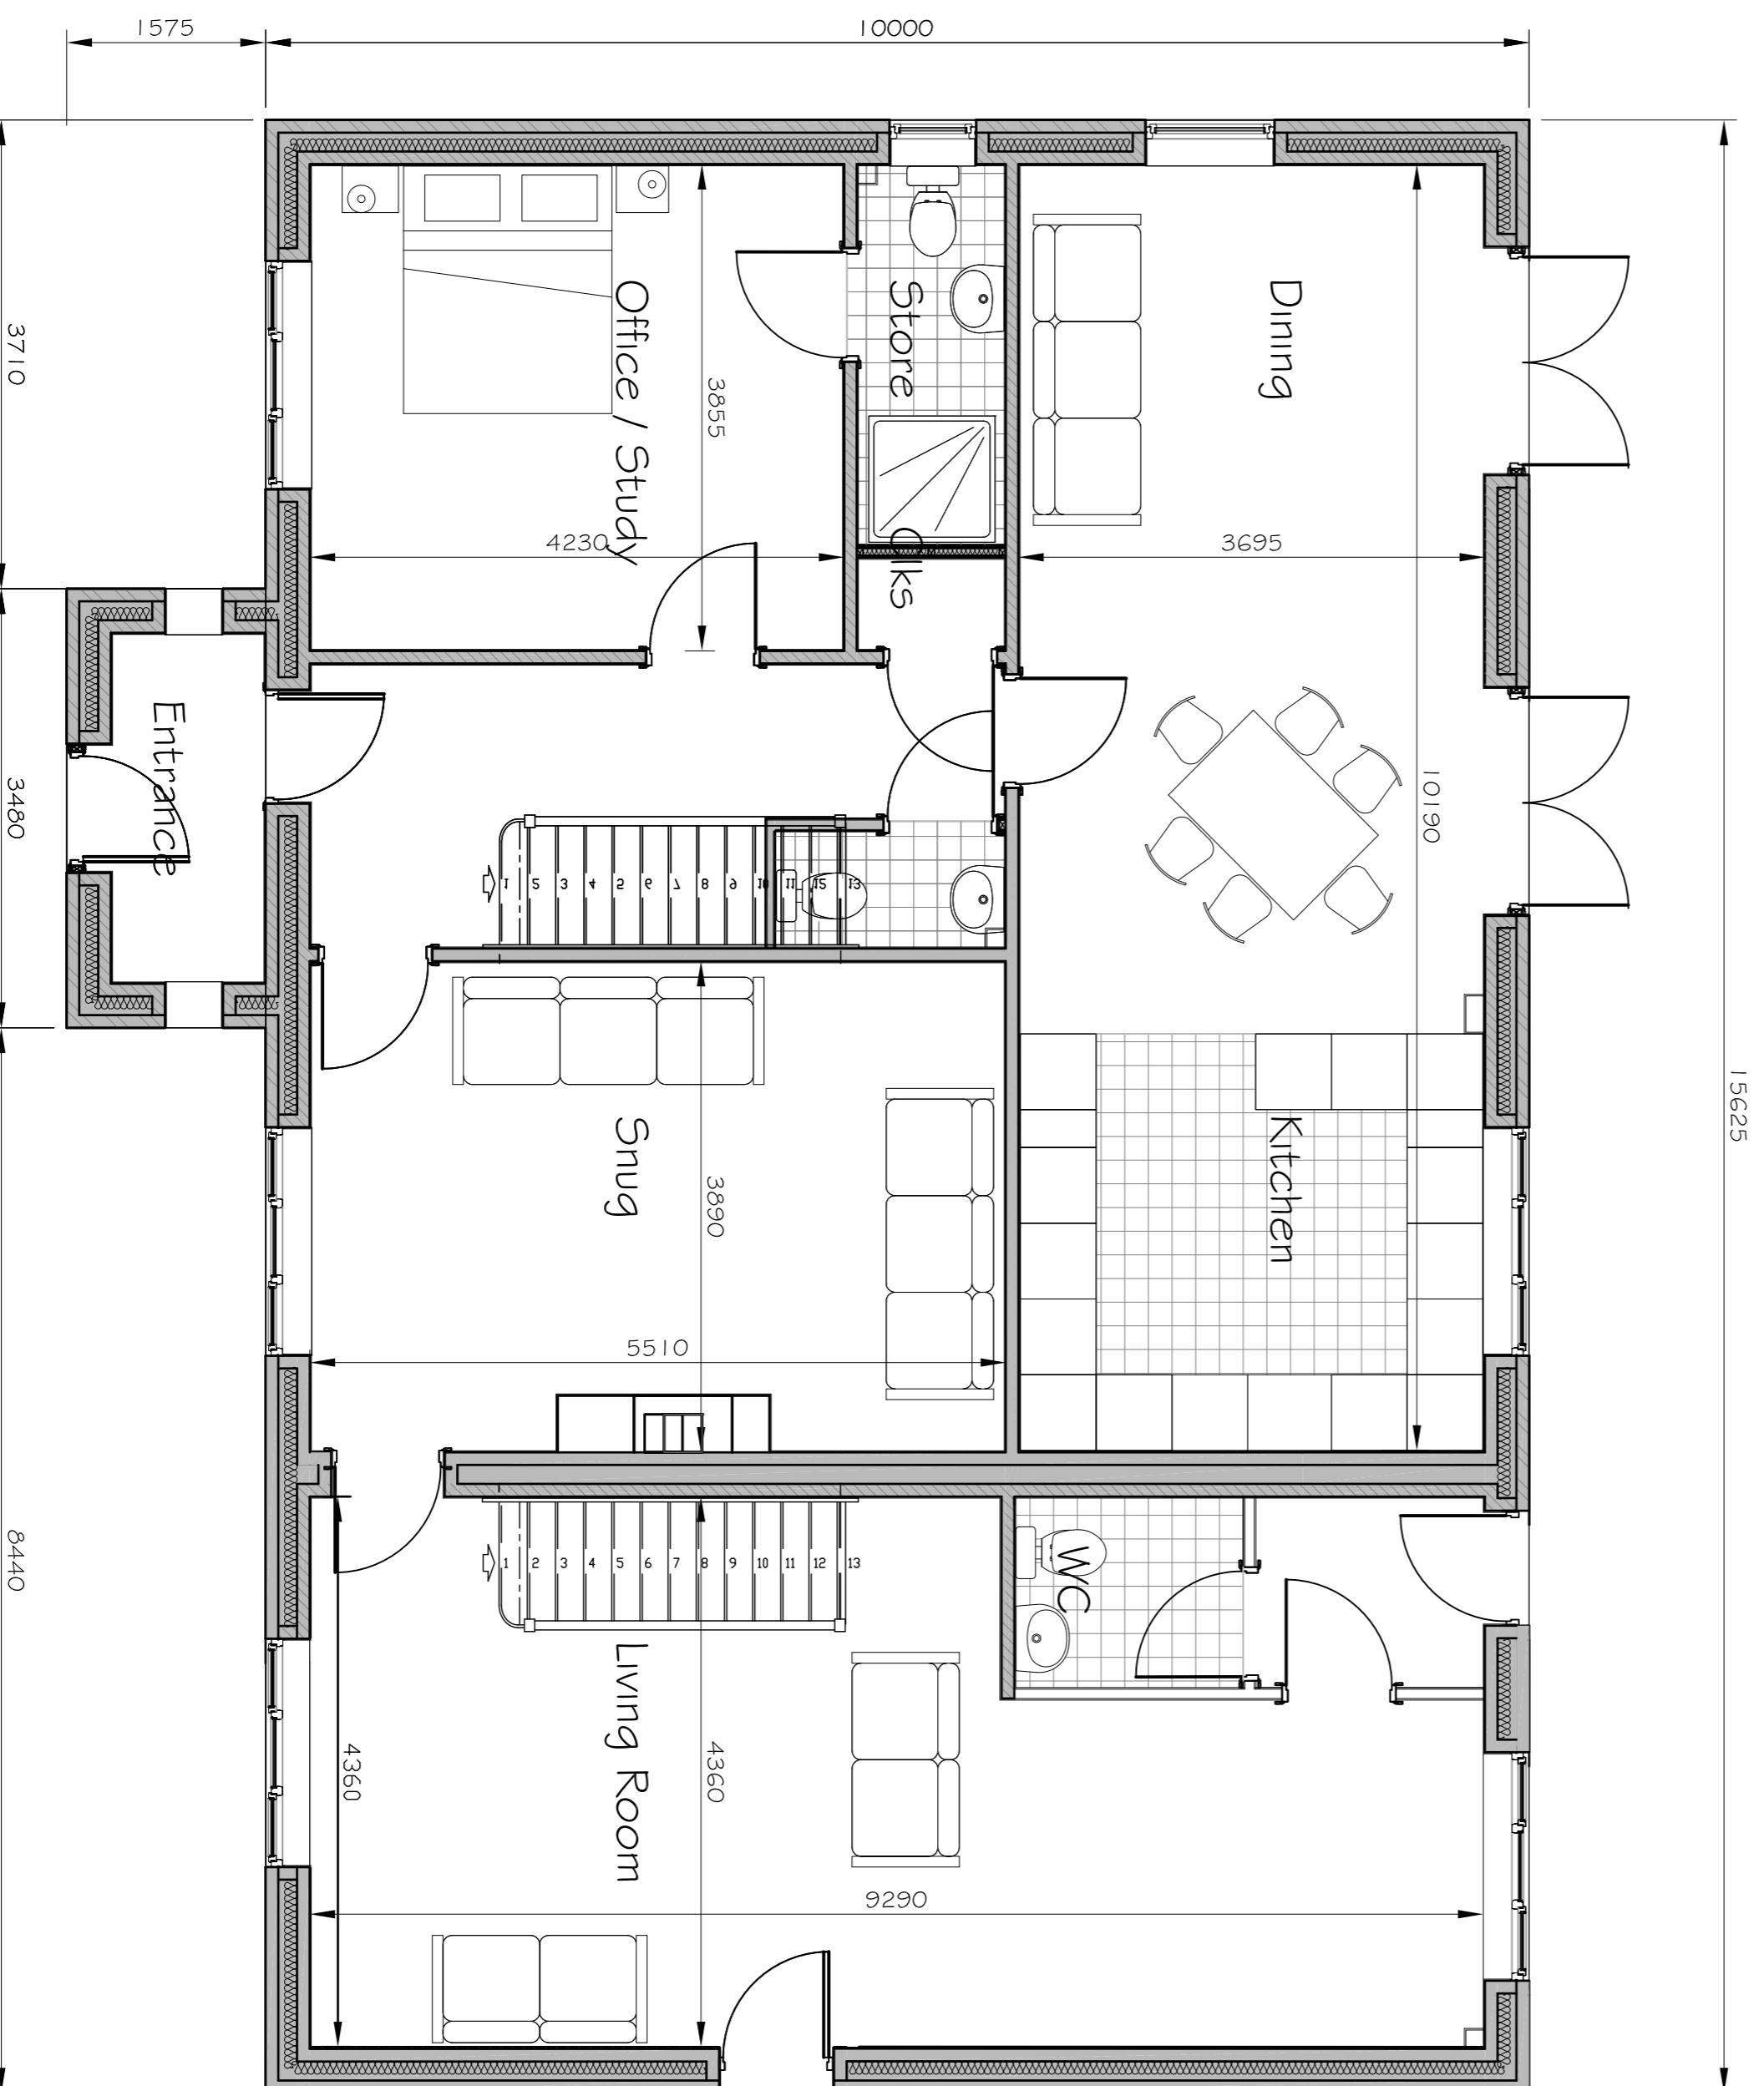


Side Elevation (West)


Front Elevation (South)

Side Elevation (East)


Rear Elevation (North)

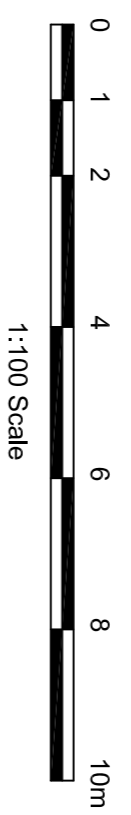

GROUND FLOOR PLAN

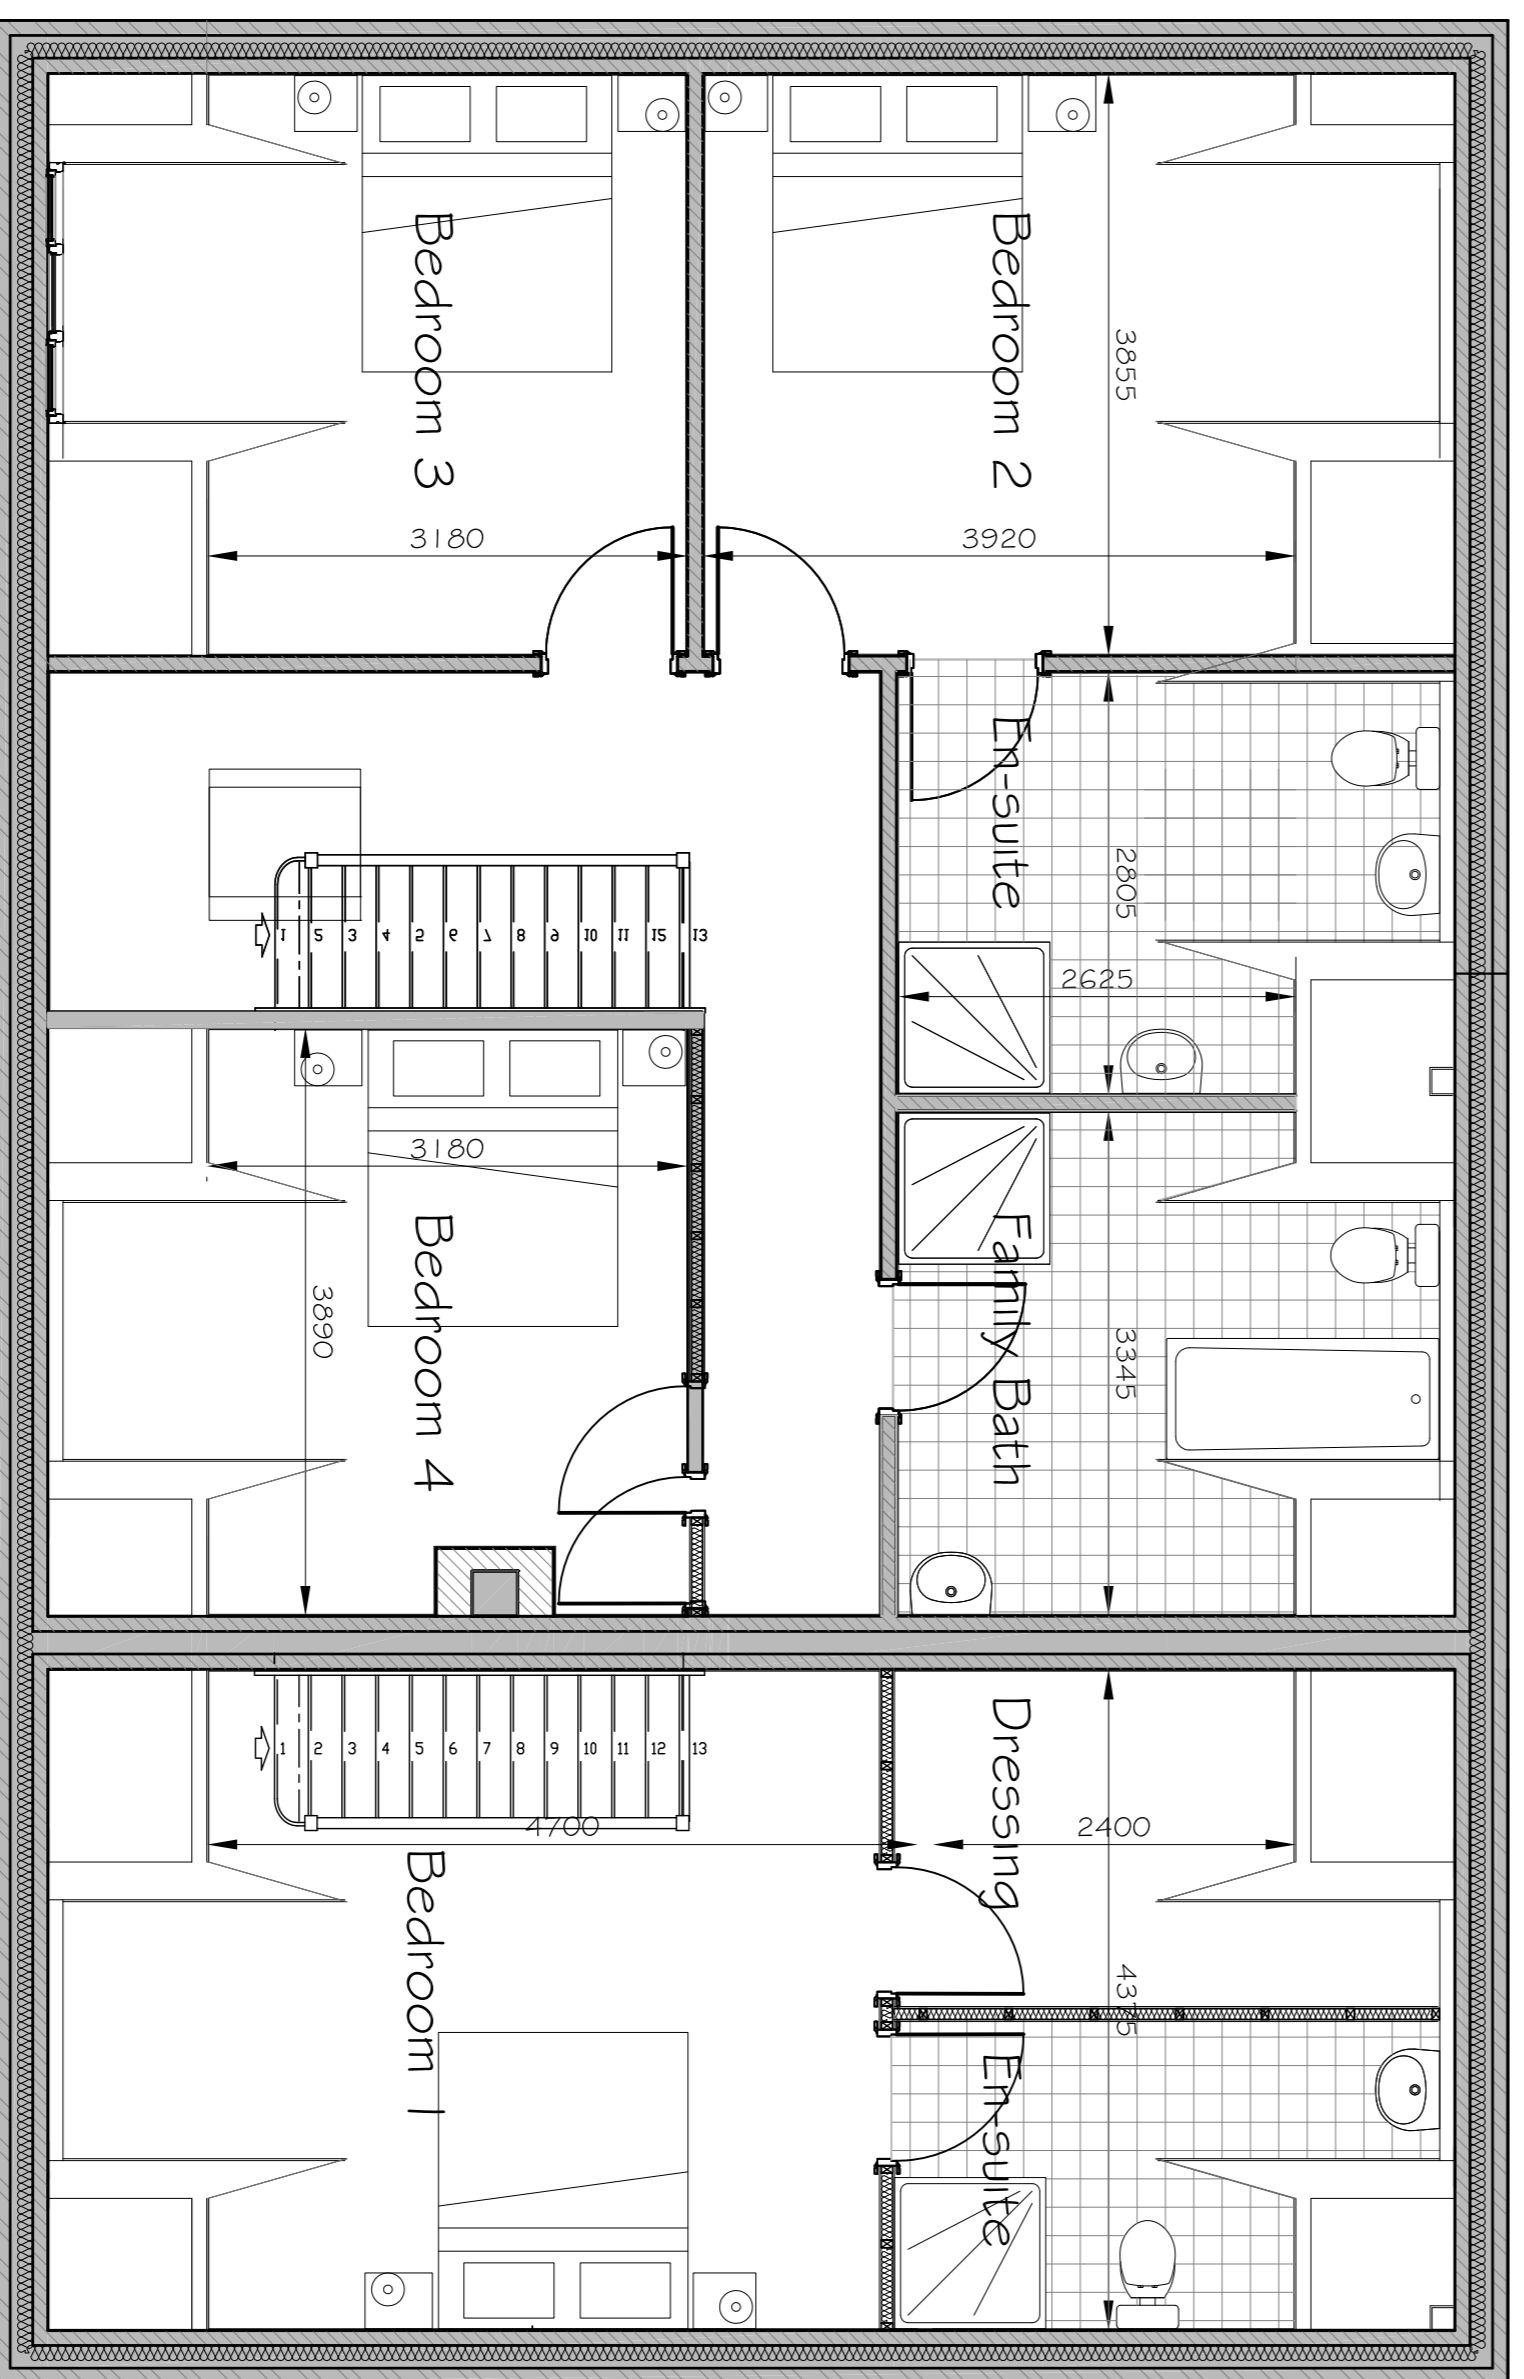

FIRST FLOOR PLAN

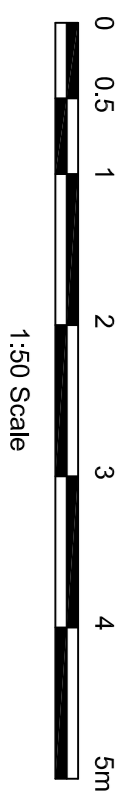

Mr & Mrs I. Pyle

Land Adjacent Inglewood
Cabus Nook Lane
Cabus (PR3 1AA)

Proposed Plans and Elevations

PSA Design
The Old Bank House
6 Berry Lane, Longridge
Preston, PR3 3JA
Tel: 01772 788086
Fax: 01772 788083

Scale	1:50 & 1:100 @A1
Drawn	DME
Checked	
Approved	
Dwg No.	A2672/PL02
Date	Feb 2024
Rev.	C