



EXISTING BASEMENT FLOOR PLAN

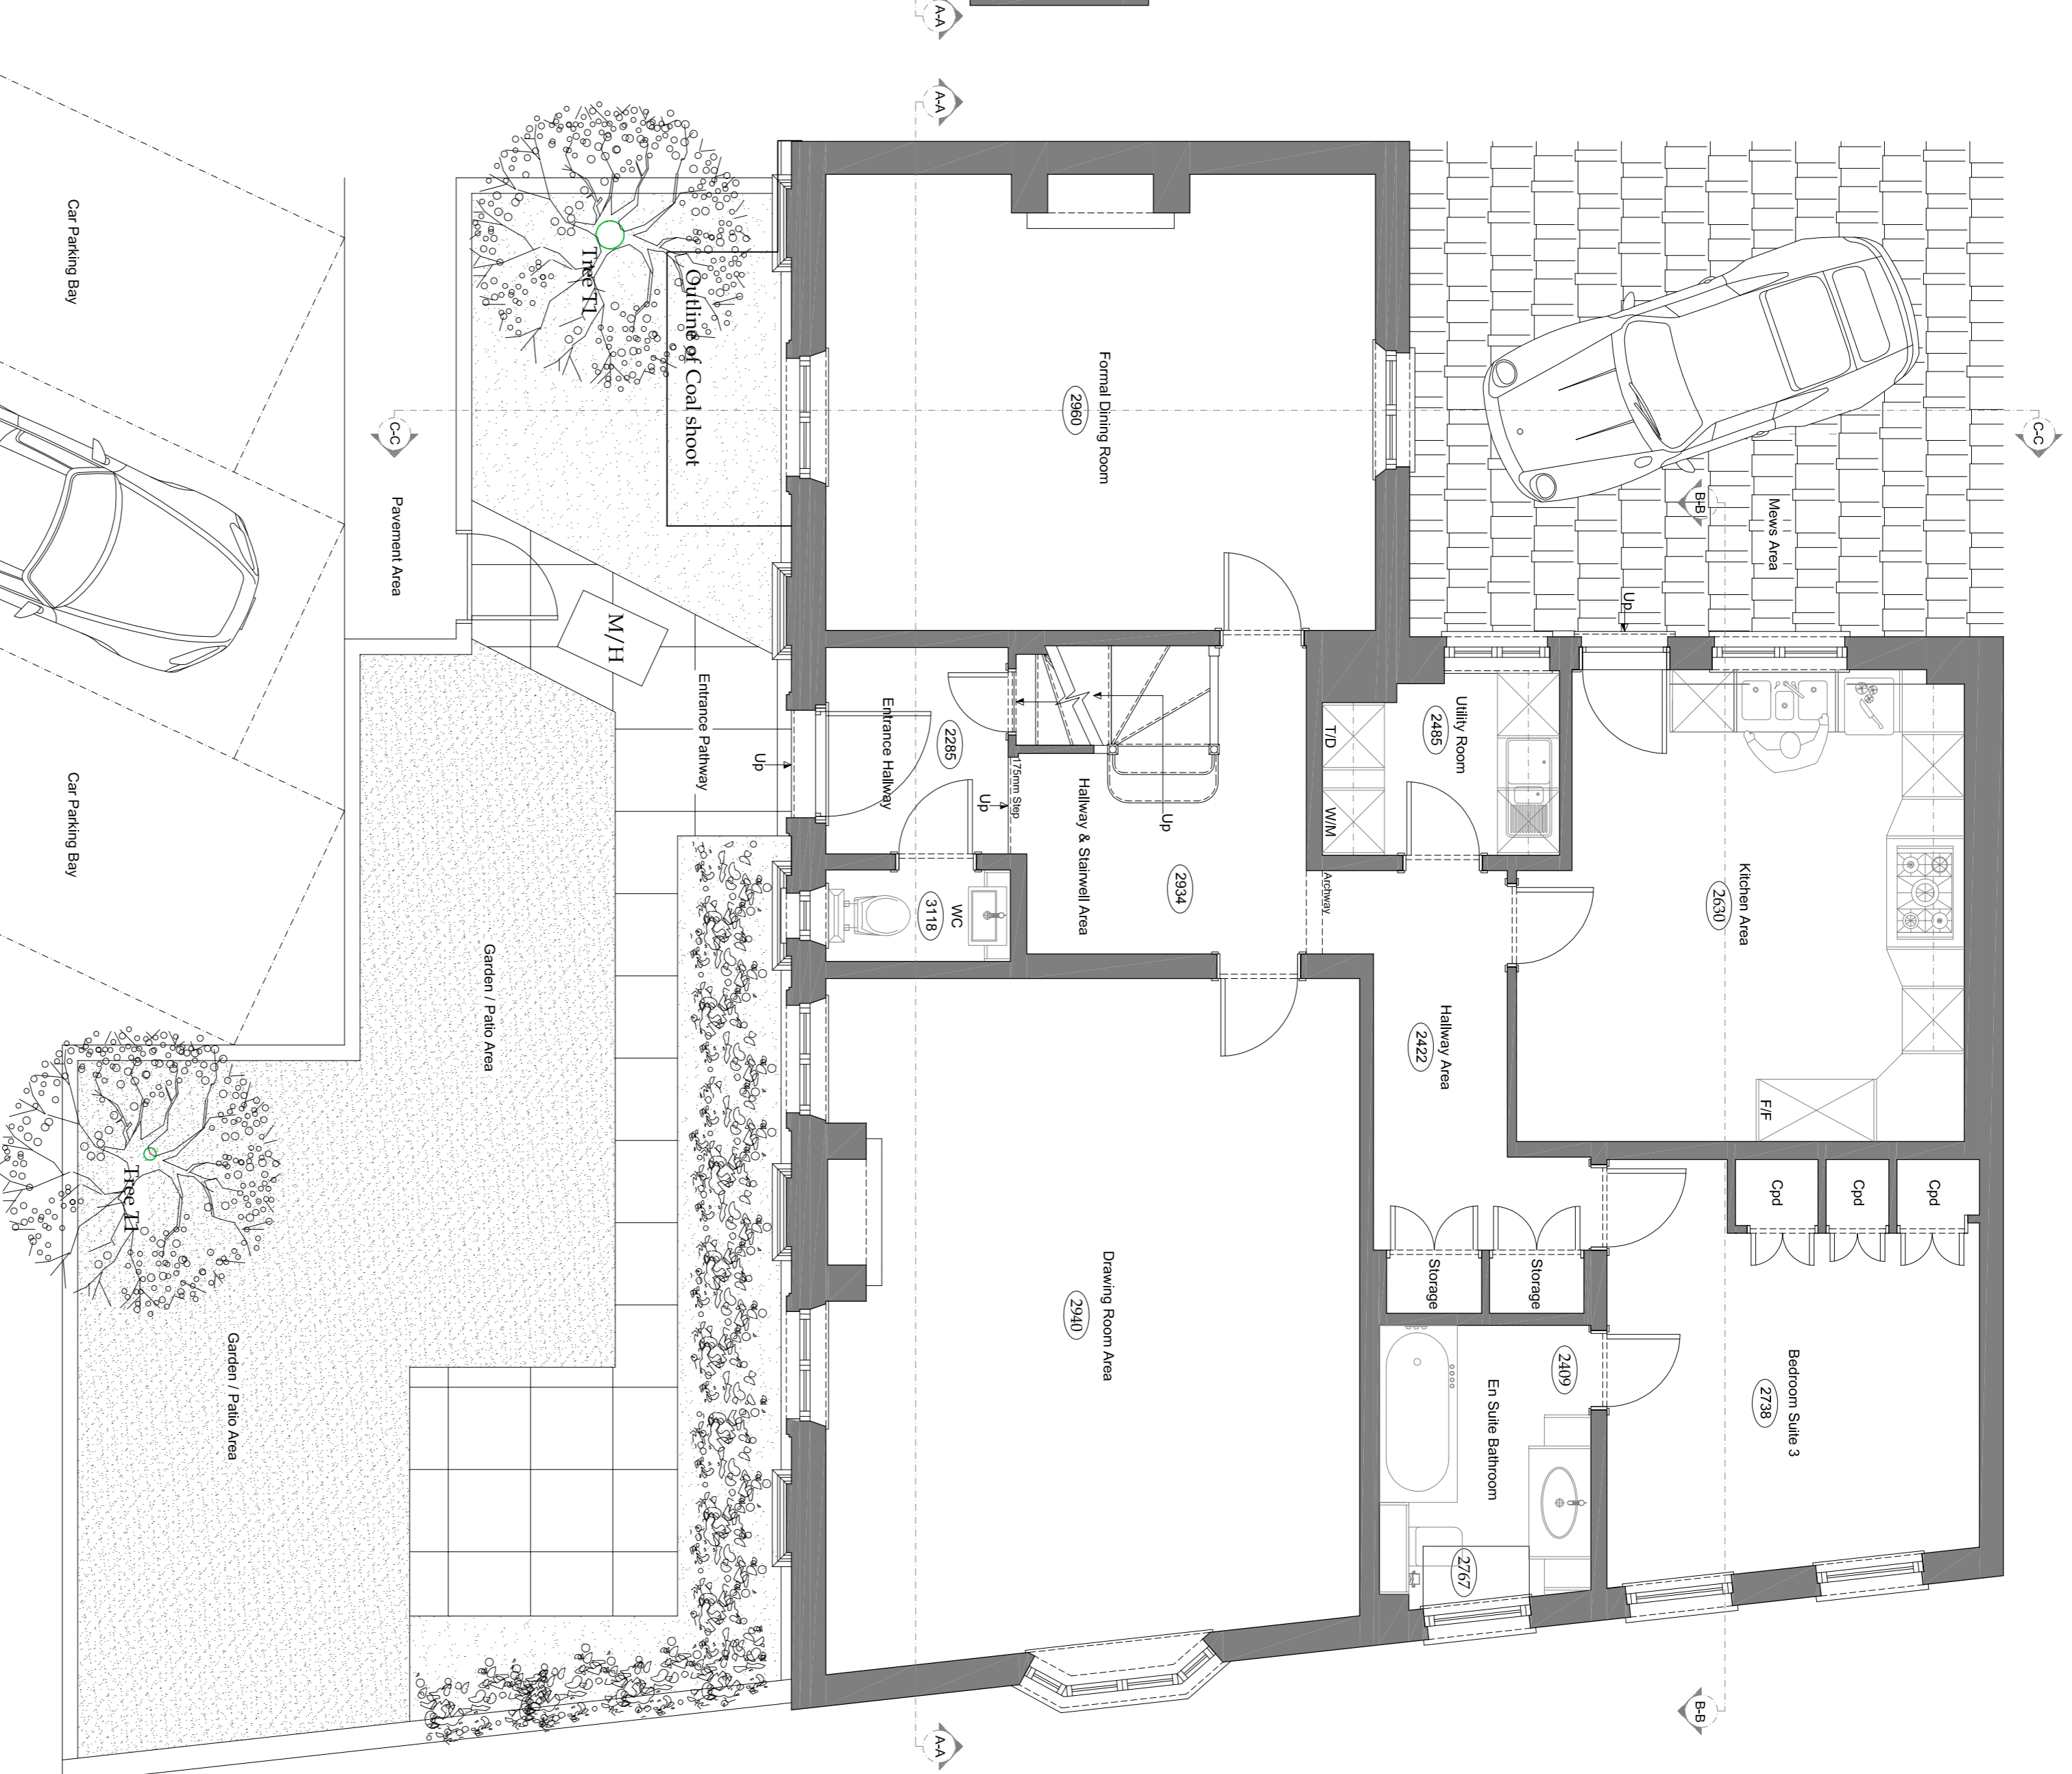


EXISTING GROUND FLOOR PLAN

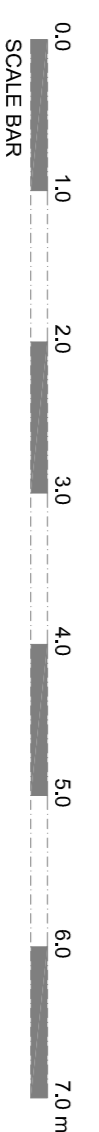

<p>Approved drawings are the property of the Architect. Any use or reproduction of the drawings without the written consent of the Architect is prohibited.</p>	
client:	SEAN O'BRIEN
drawing title:	EXISTING FLOOR PLANS
property:	5 RUTLAND GARDENS LONDON SW17 1BS
scale	A1 @ 1:50 OR A3 @ 1:100
date	23/04/2021
drawing number	21/08/53/01
drawn by	JG
<p>AVIS APPLETON & ASSOCIATES 11 Barmouth Road Wandsworth London SW18 2DT t: 0208 877 9170 e: pos@avisappleton.com</p>	
<p>Copyright retained by AVIS APPLETON & ASSOCIATES LTD</p>	



EXISTING FIRST FLOOR PLAN

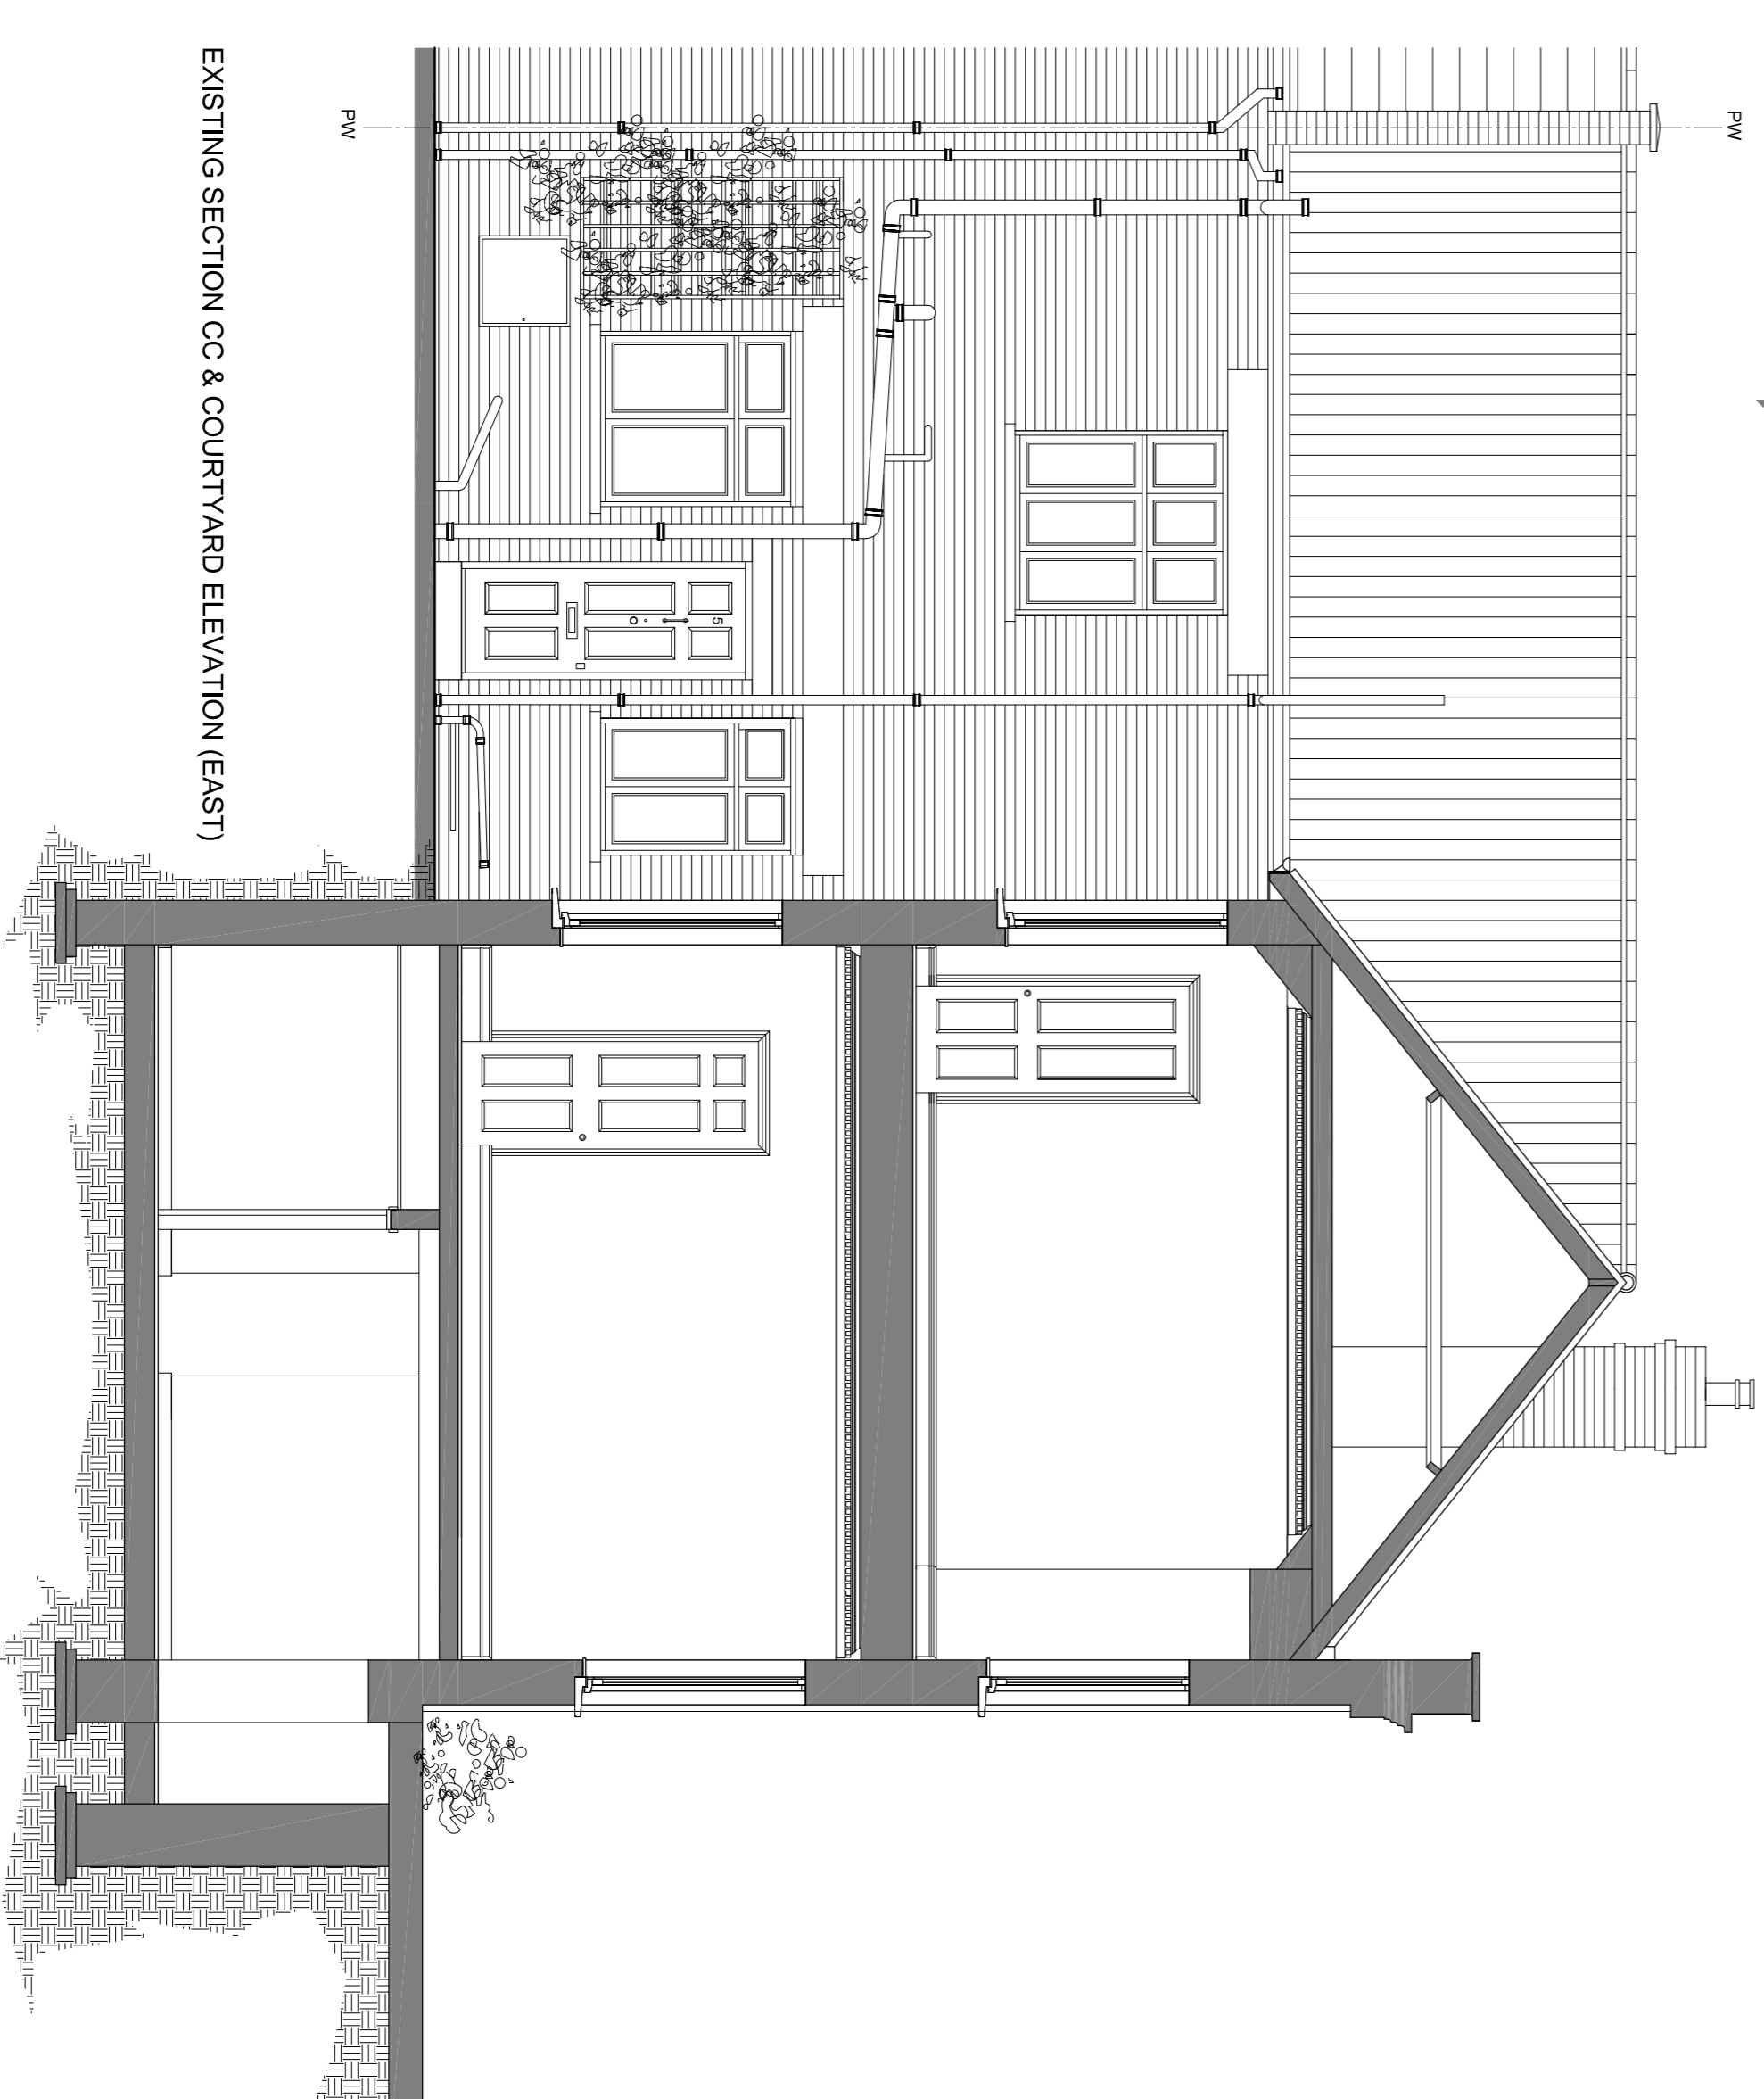

EXISTING SECTION CC & COURTYARD ELEVATION (EAST)