
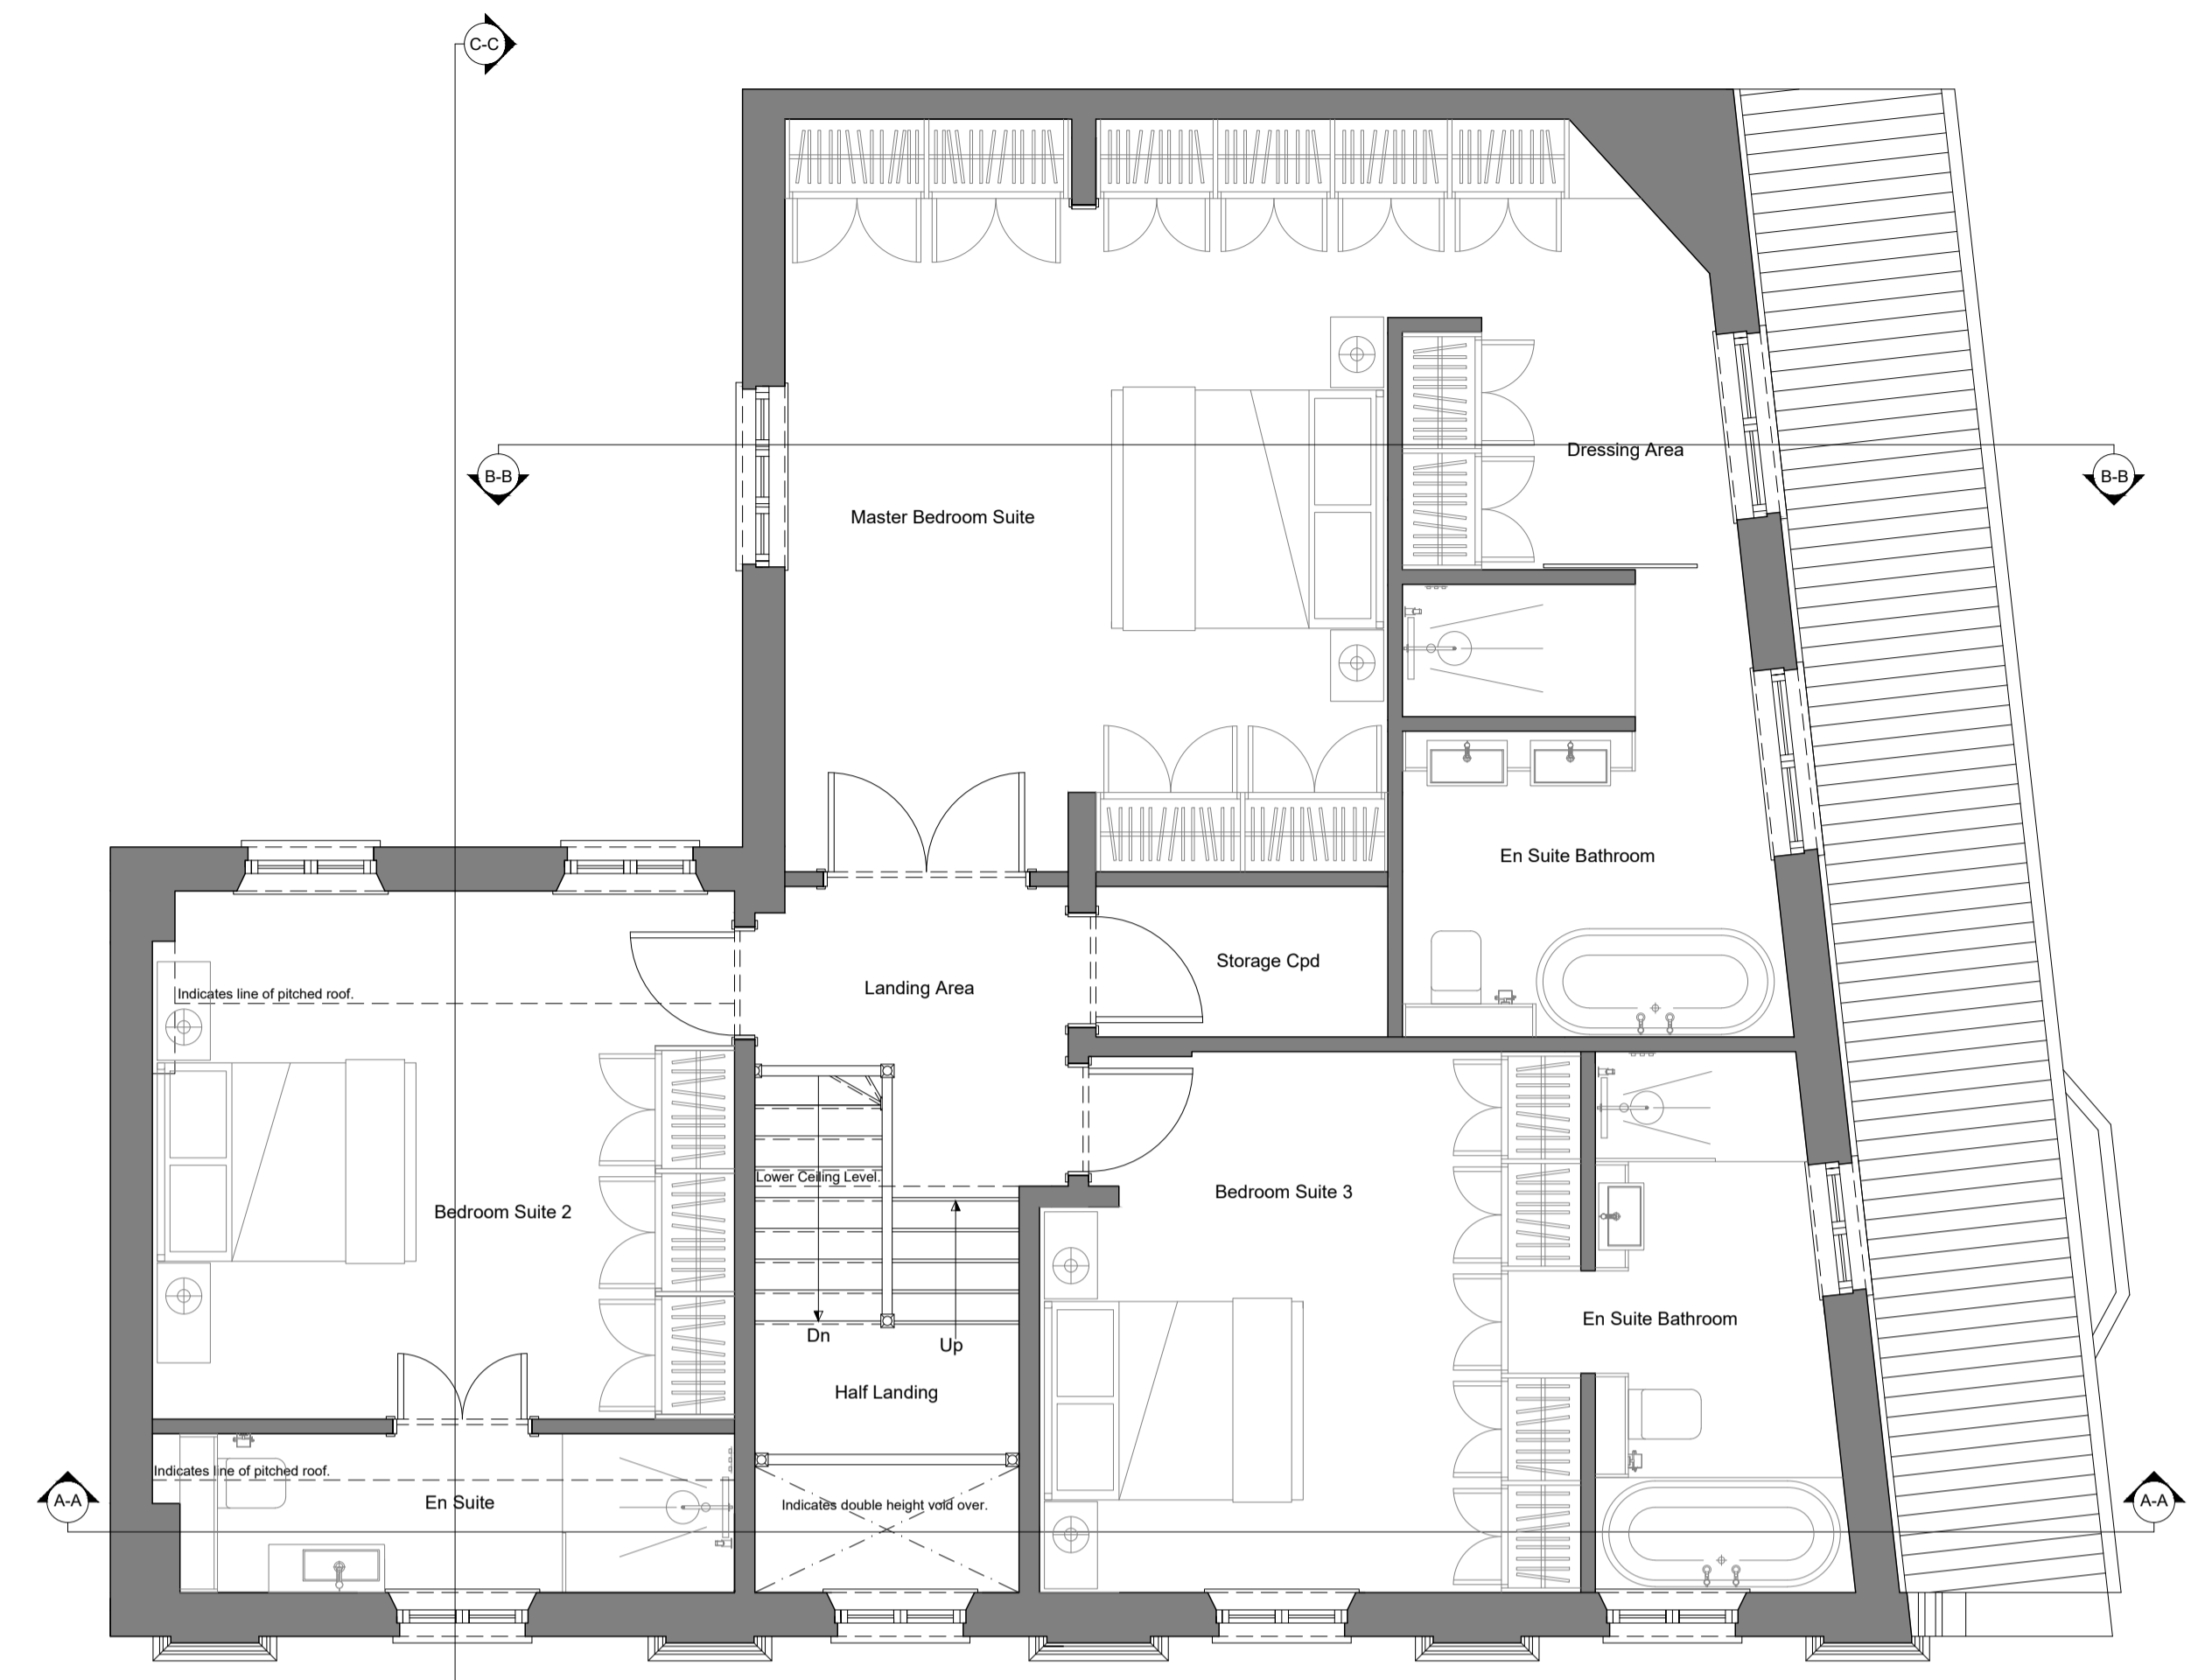


PREVIOUSLY GRANTED GROUND FLOOR PLAN  
SHOWING INTERNAL LAYOUTS (APPLICATION REF: 21/03982/FULL & 21/04061/LBC)

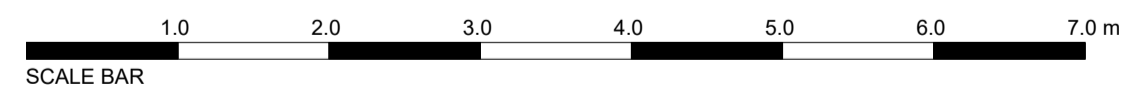

PREVIOUSLY GRANTED FIRST FLOOR PLAN  
SHOWING INTERNAL LAYOUTS (APPLICATION REF: 21/03982/FULL & 21/04061/LBC)

<small>Figured dimensions only to be taken from this drawing. Any errors or omissions to be reported to the architect.</small>		client : SEAN O'BRIEN	AVIS APPLETON & ASSOCIATES 11 Barmouth Road Wandsworth London SW18 2DT t: 0208 877 9170 e: post@avisappleton.com
A Alterations to Lightwell Grille details as req by Planning Officer	02.08.21 JG	drawing title : PROPOSED GROUND & FIRST FLOOR PLANS SHOWING REVISED INTERNAL LAYOUTS	scale : A1 @ 1:50 OR A3 @ 1:100 date : 09.06.2021 drawing number : 21.8963.04B drawn by : JG
B Alterations to Lightwell Grille details as req by Sebastian Knox	12.08.21 JG	property : 5 RUTLAND GARDENS LONDON SW7 1BS	
<small>Copyright retained by AVIS APPLETON &amp; ASSOCIATES LTD</small>			