



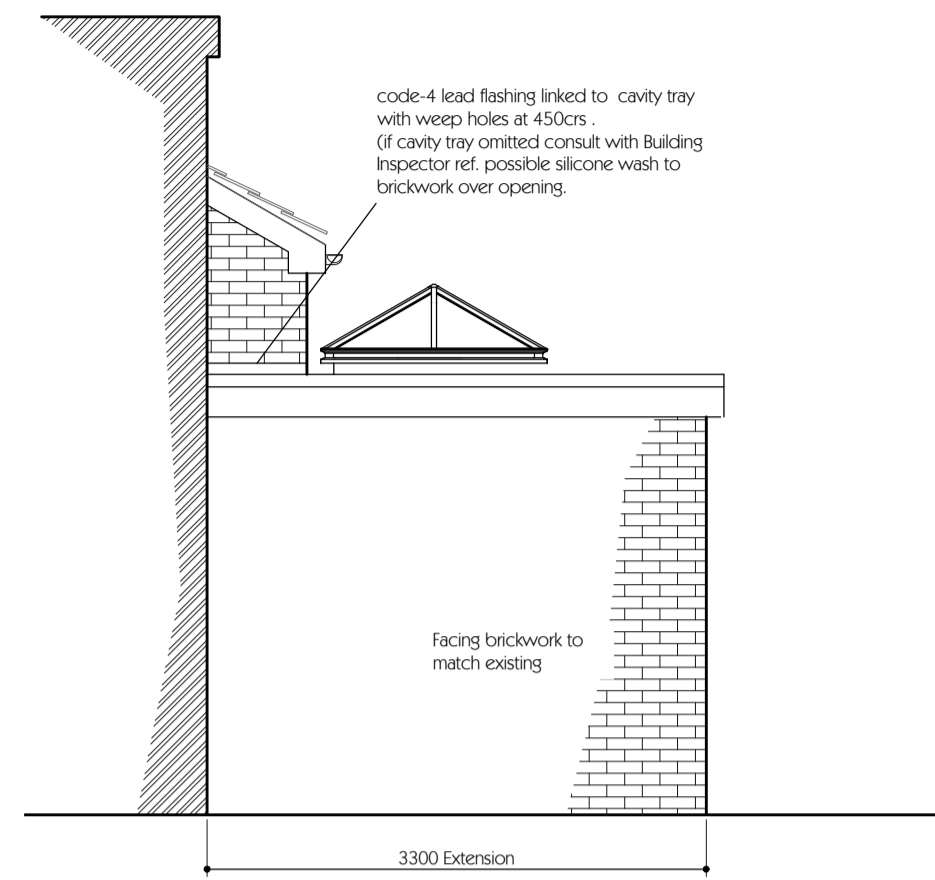

Rear Elev.

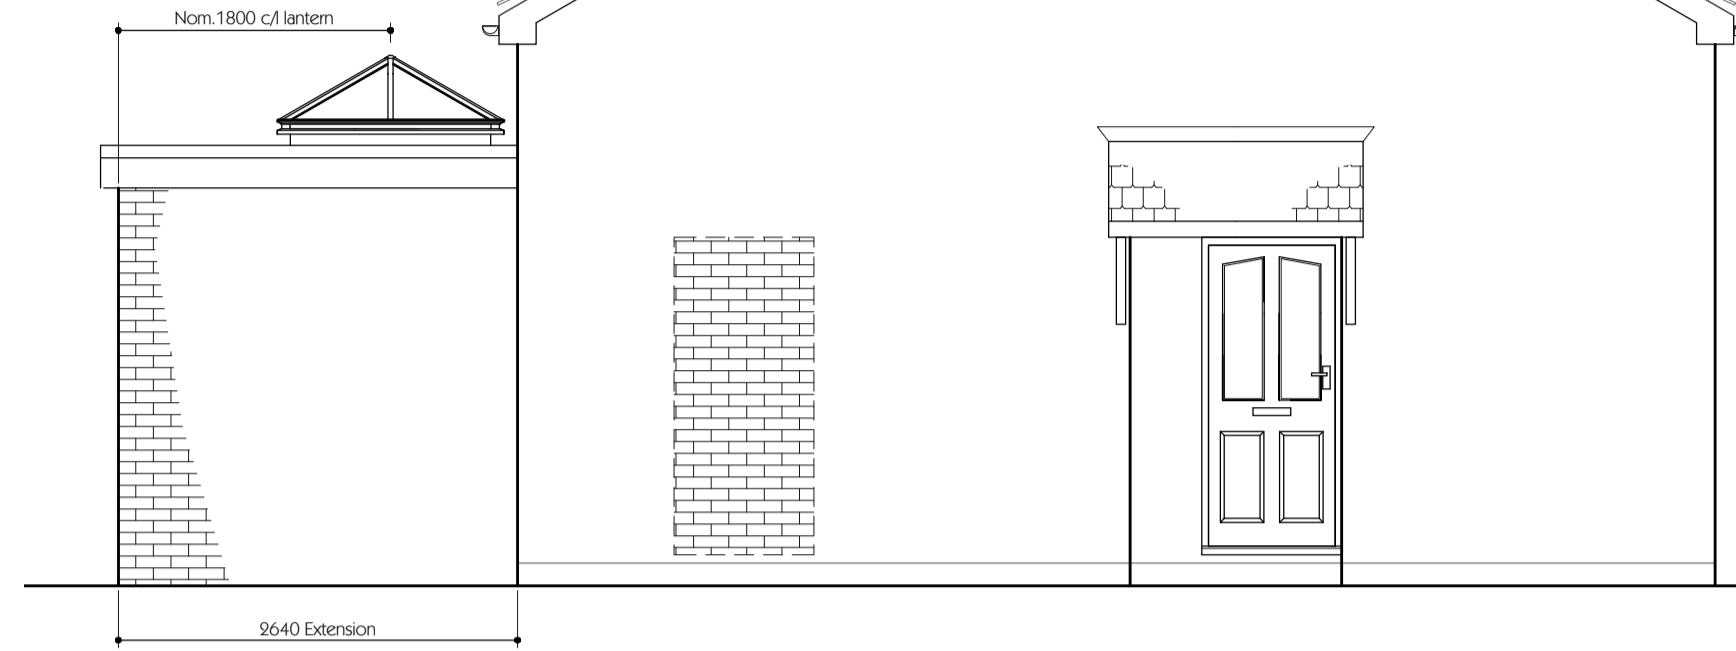


Side Elev.




Side Elev. Proposed 1:50




EXISTING REAR

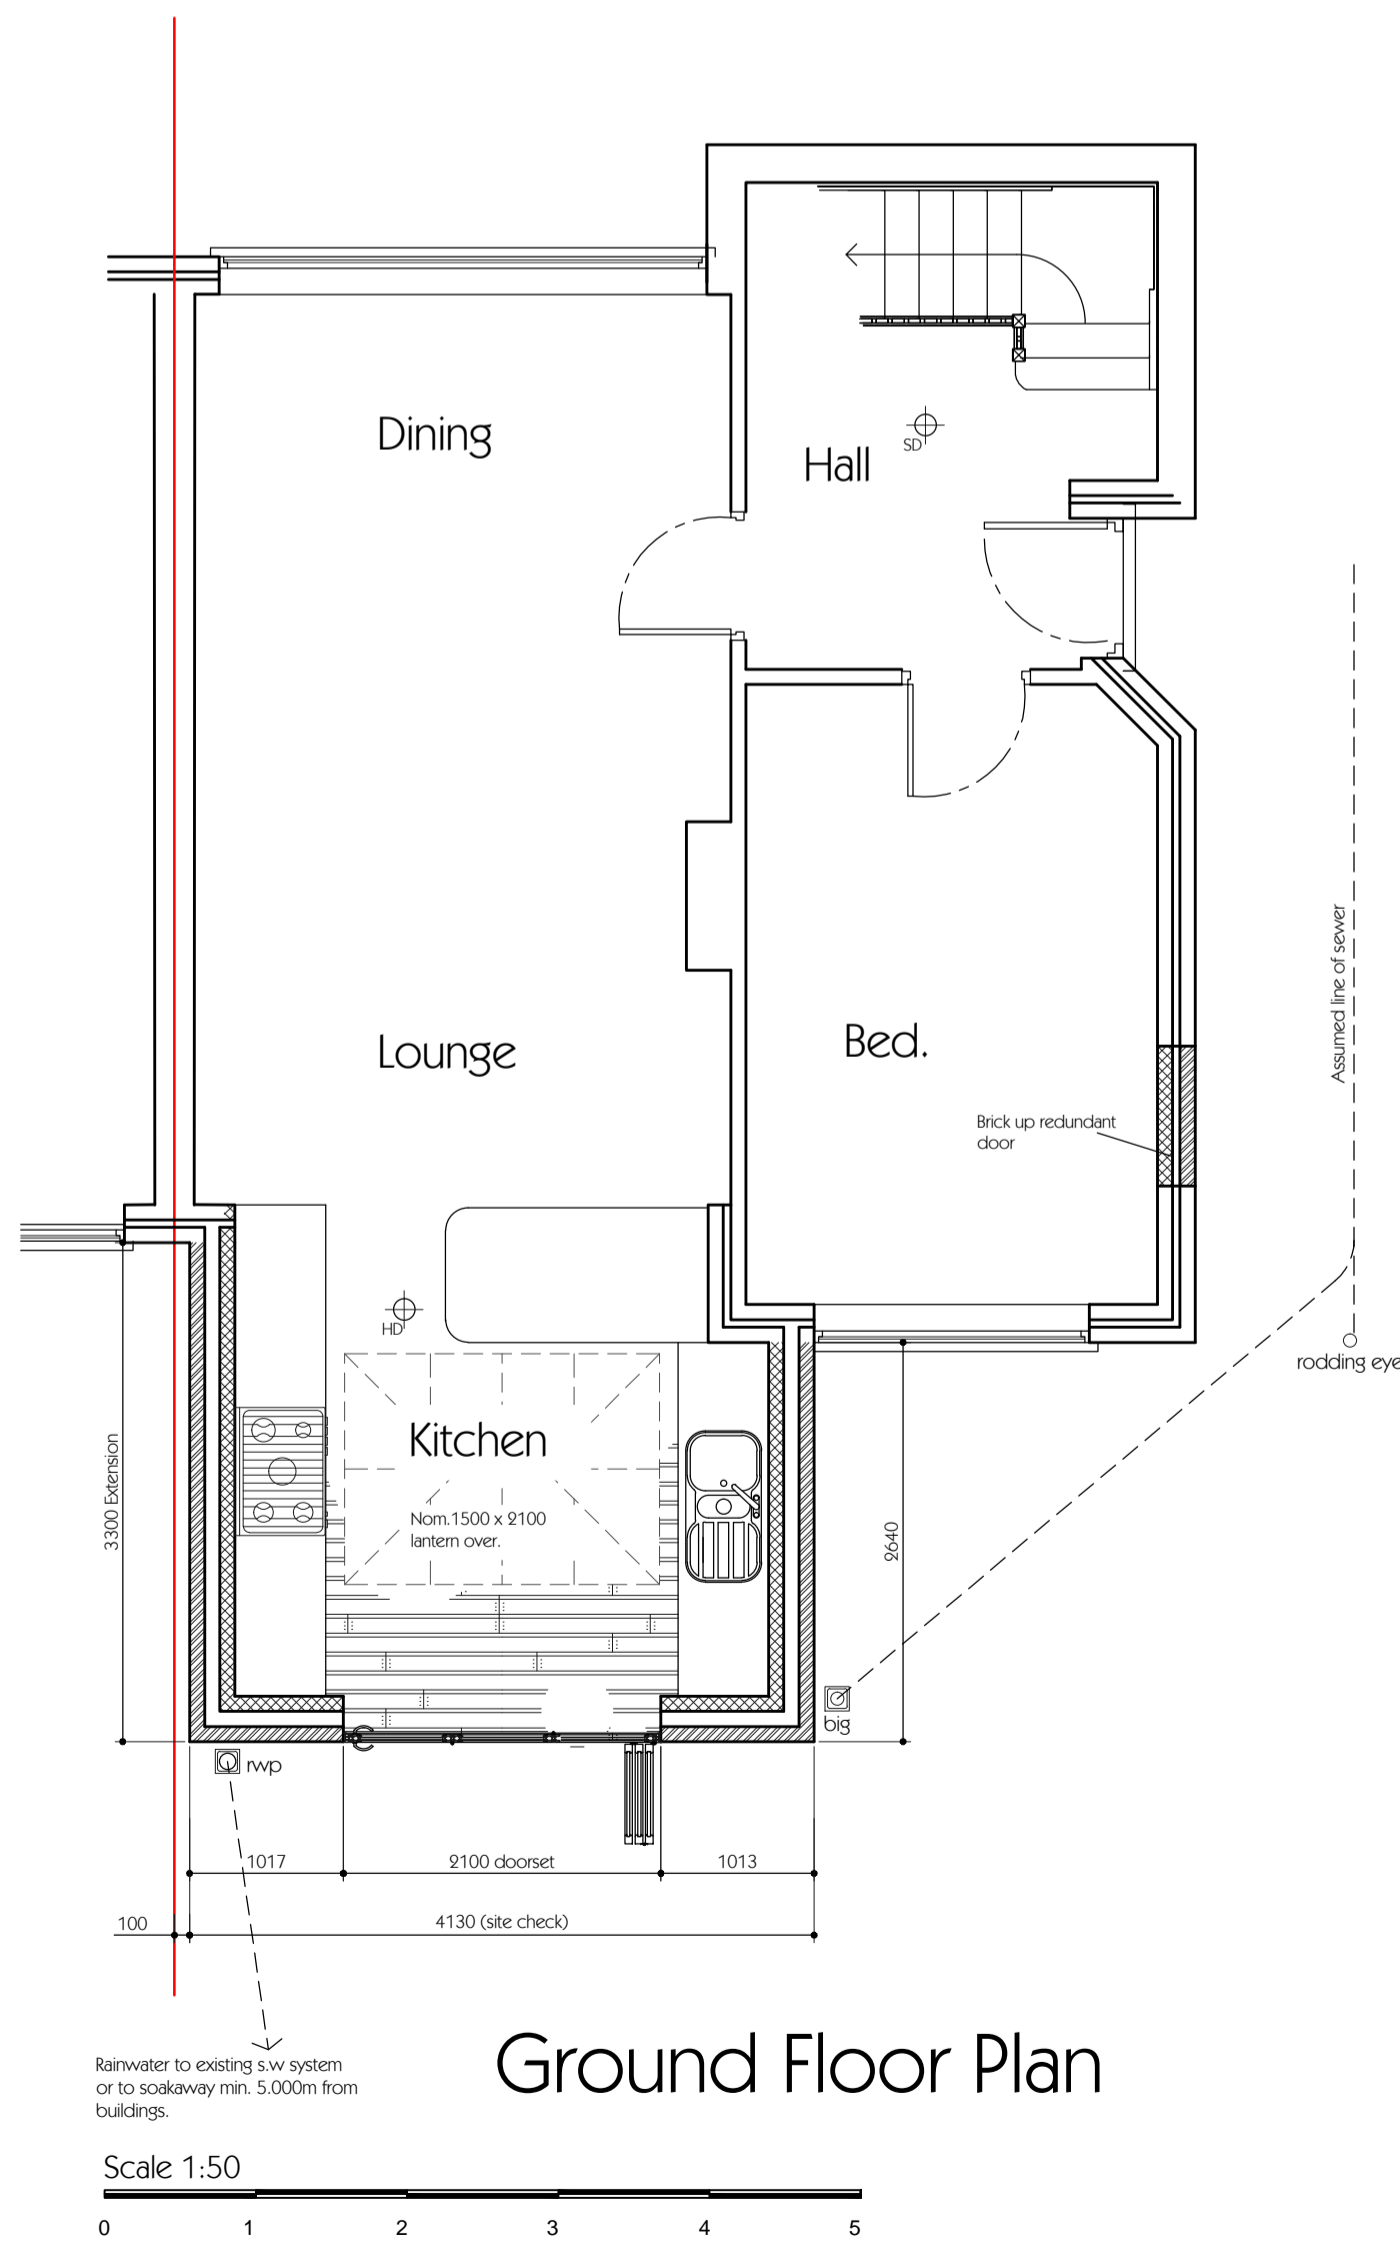

Ground Floor Plan

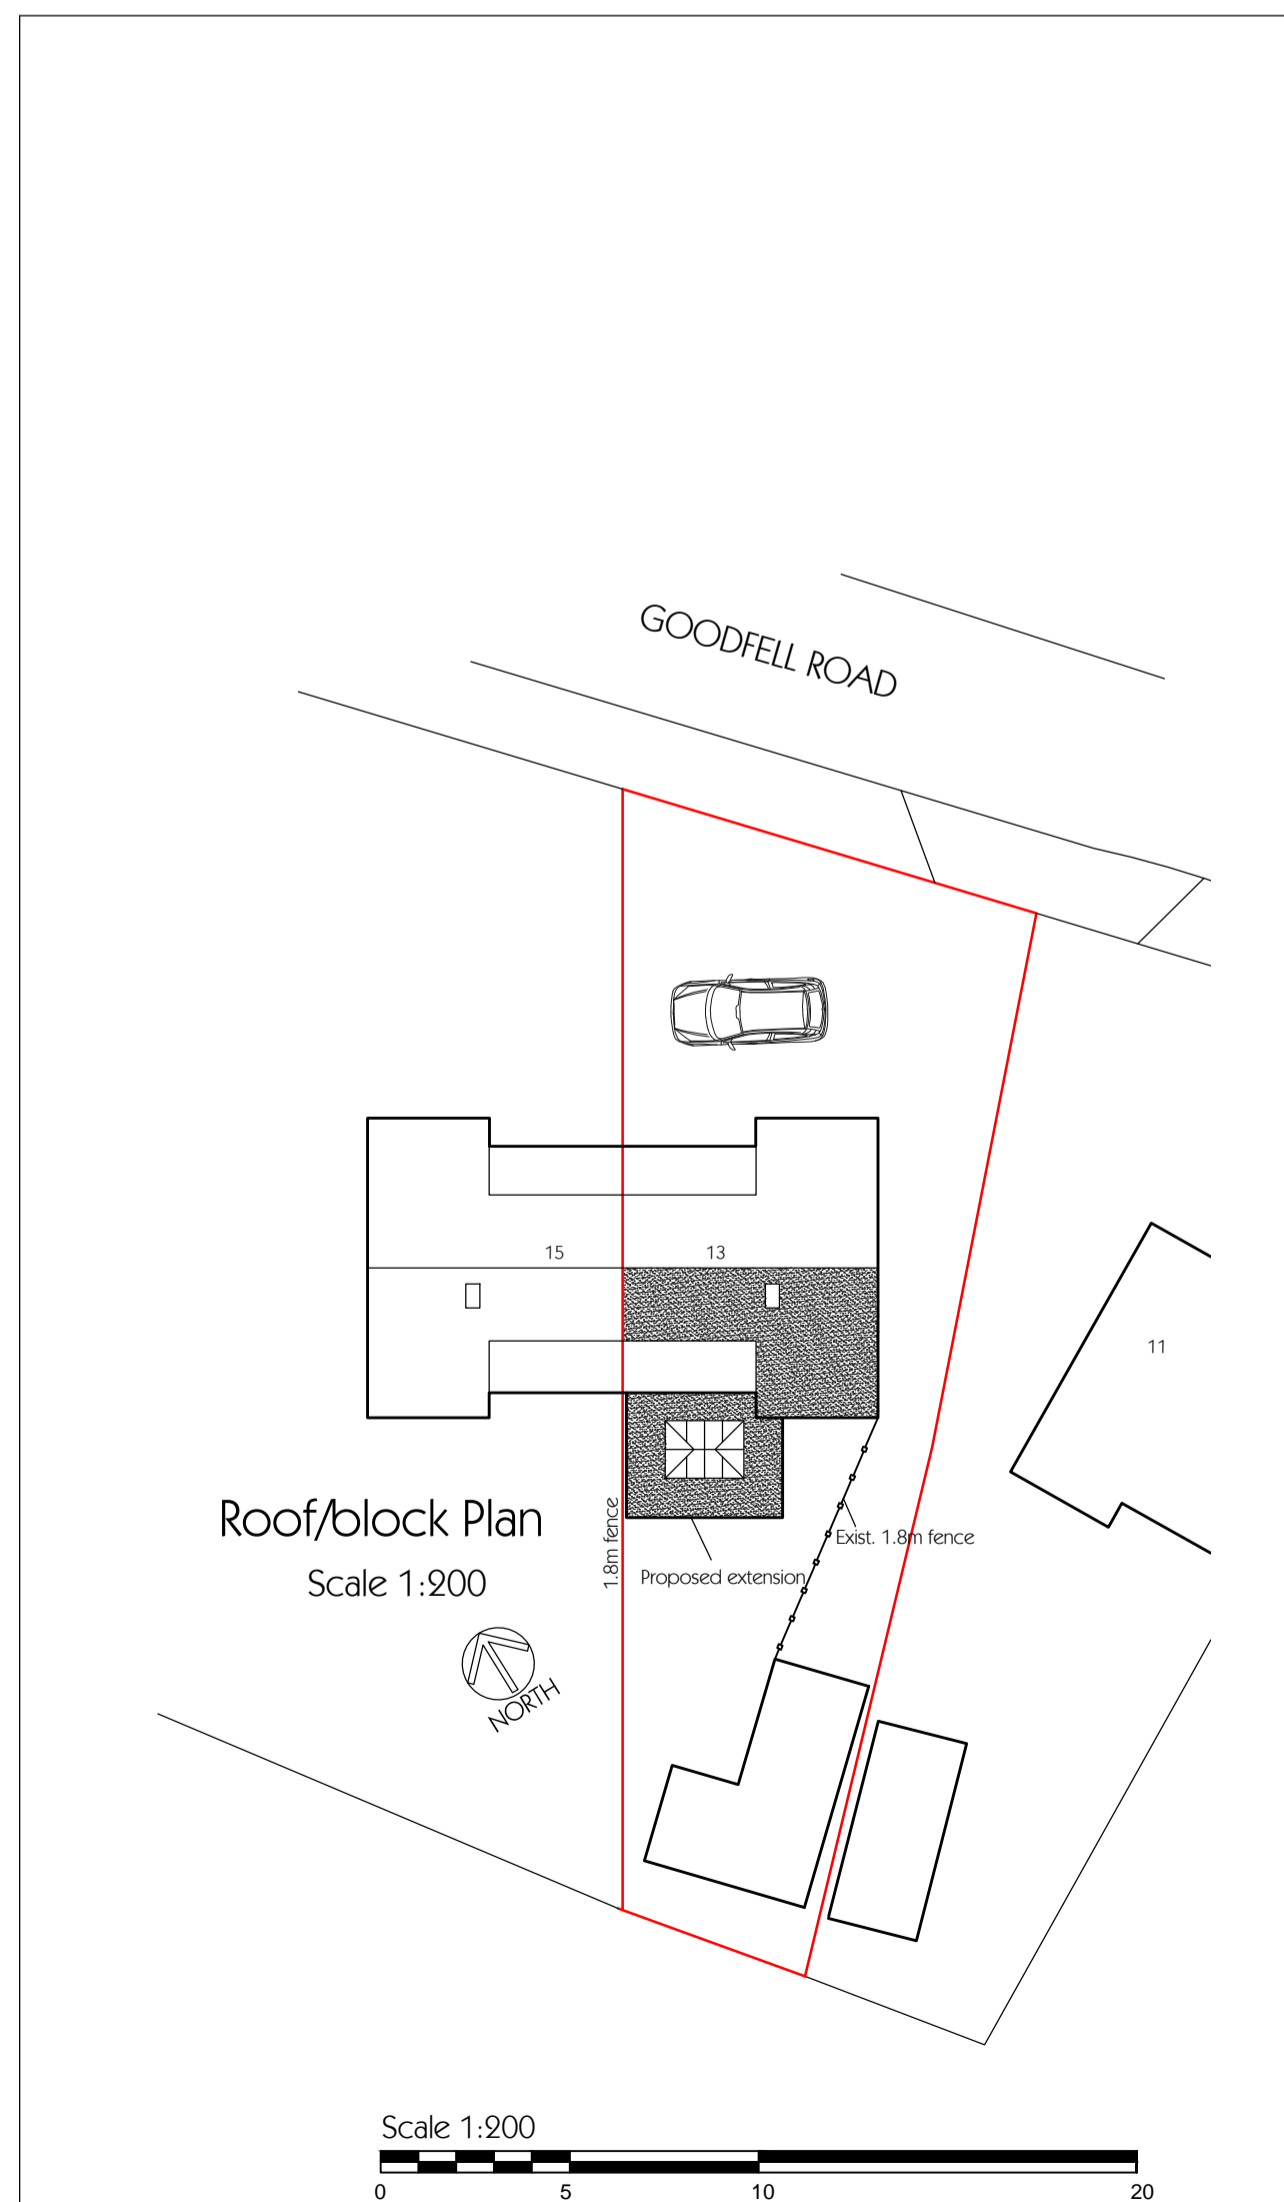

Roof/block Plan  
Scale 1:200

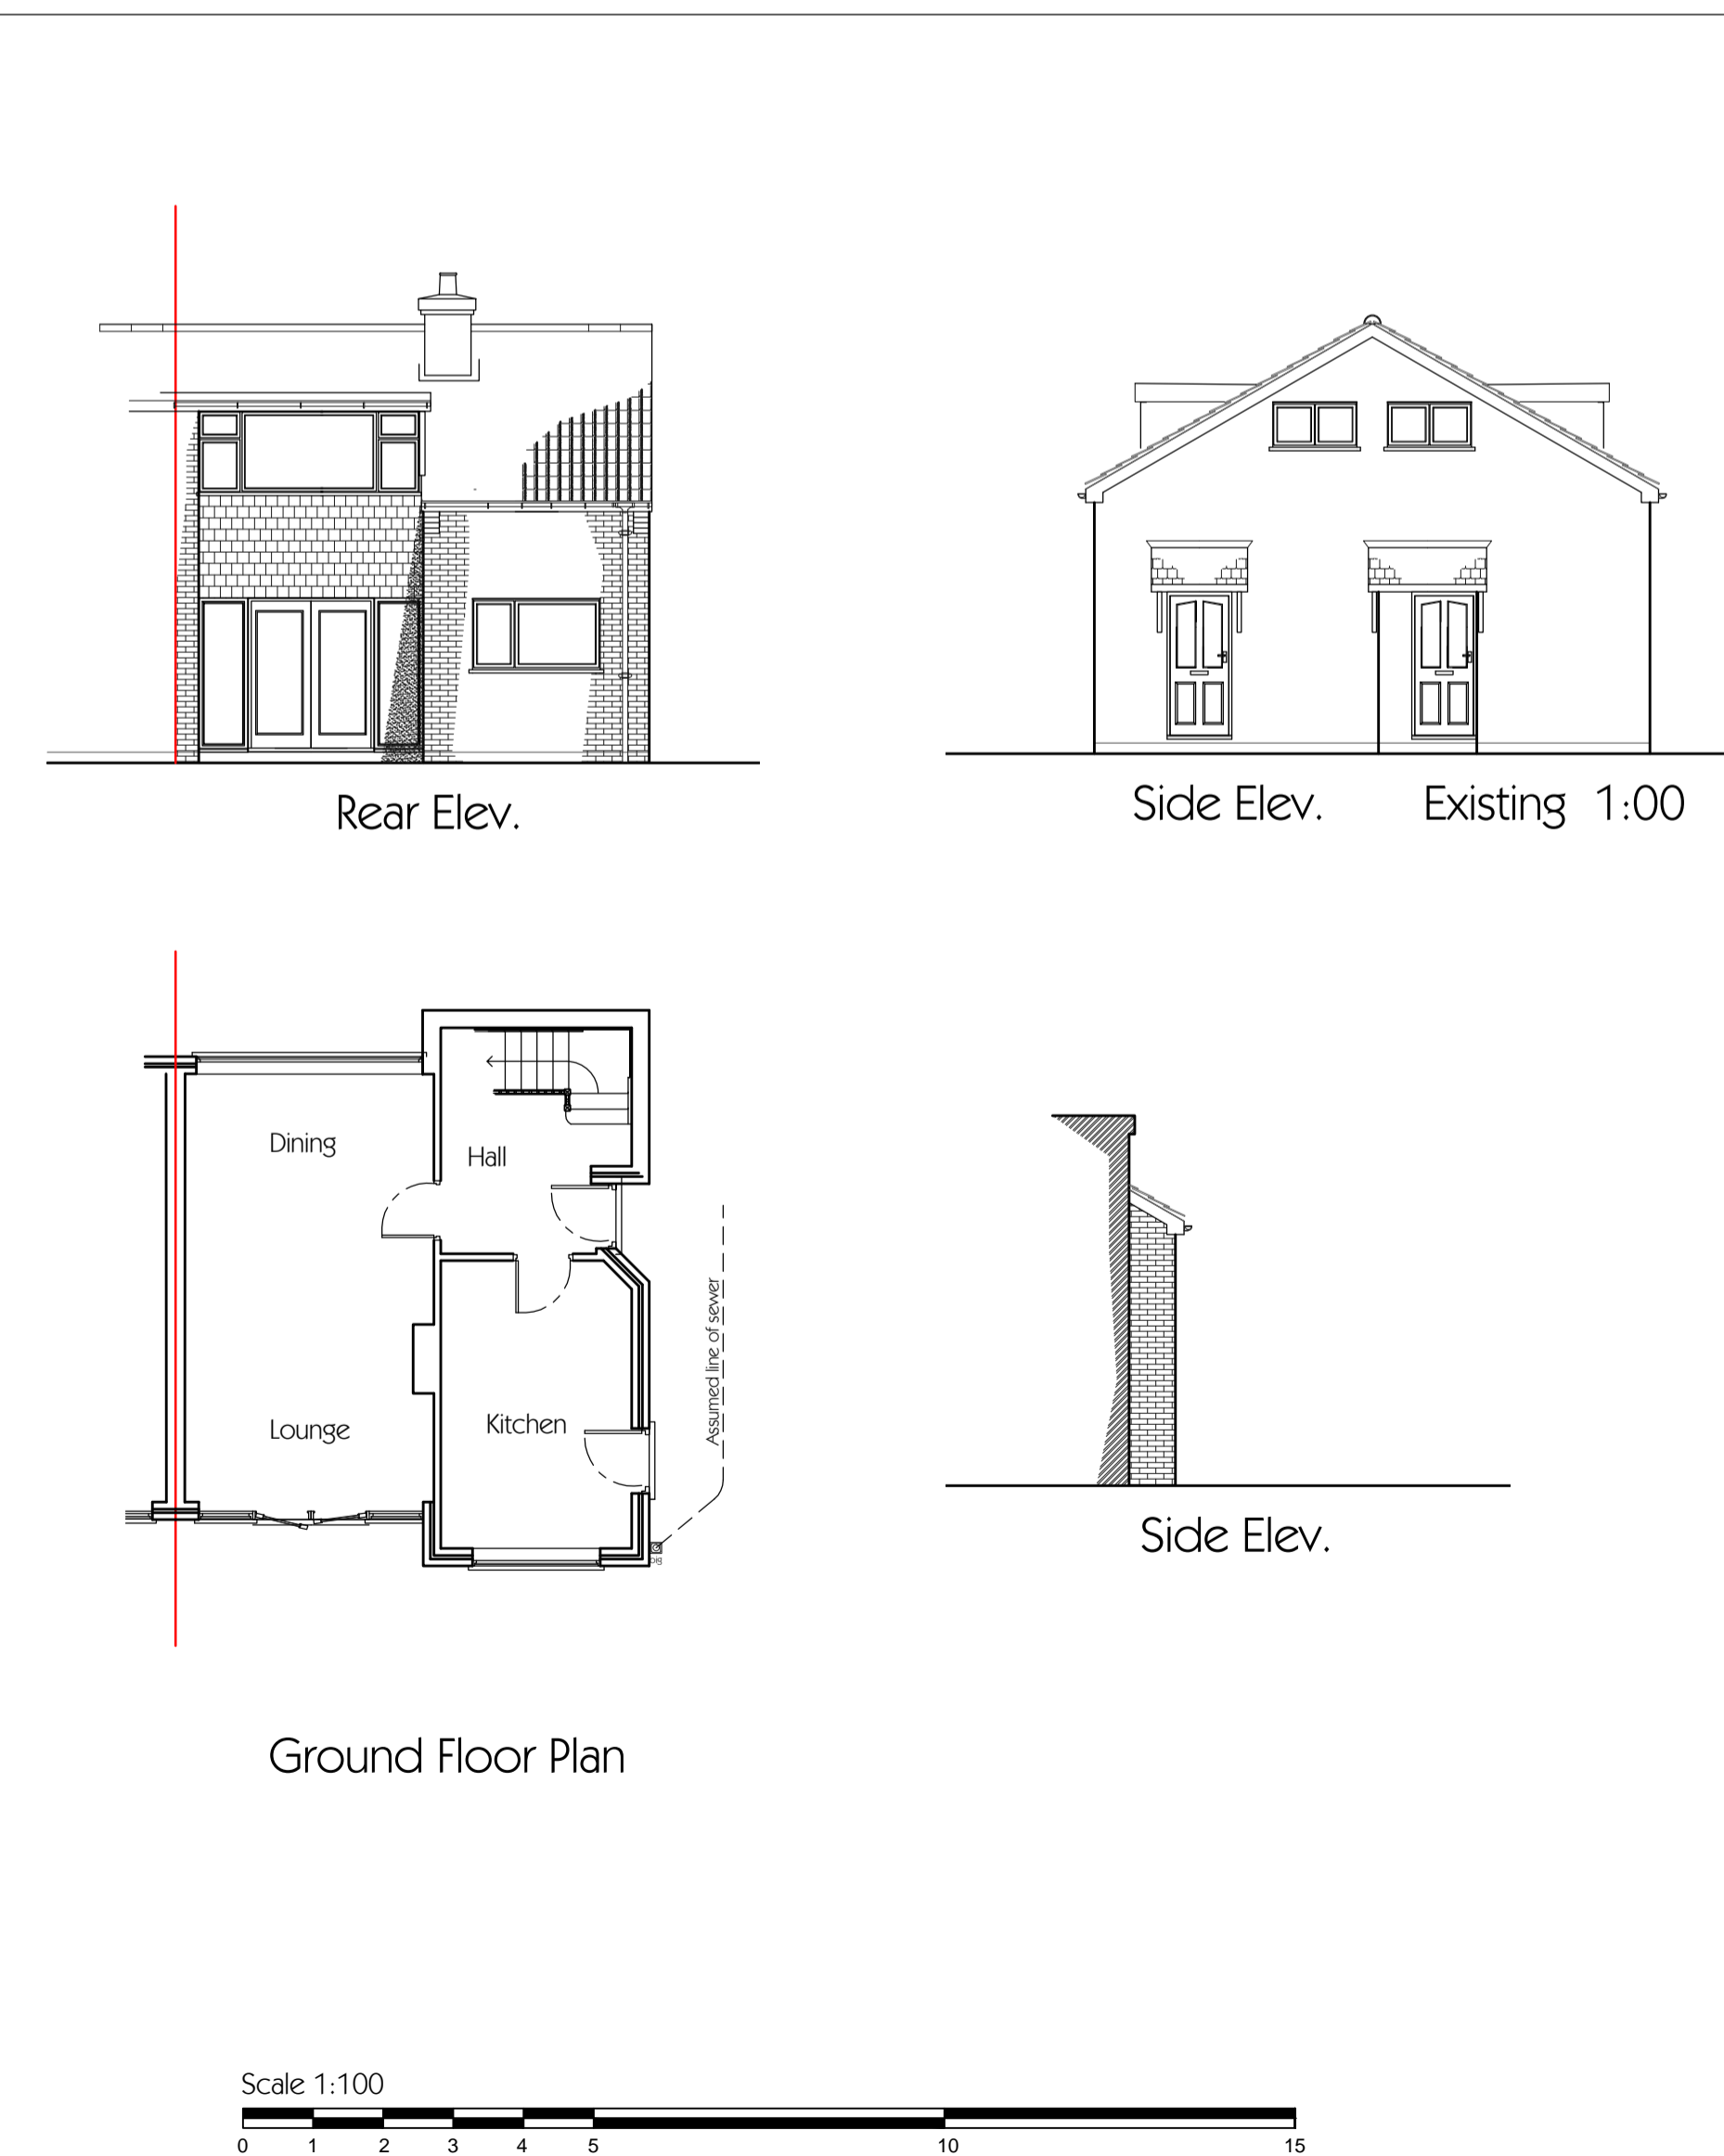


Rear Elev.

Side Elev. Existing 1:00

Ground Floor Plan

Side Elev.

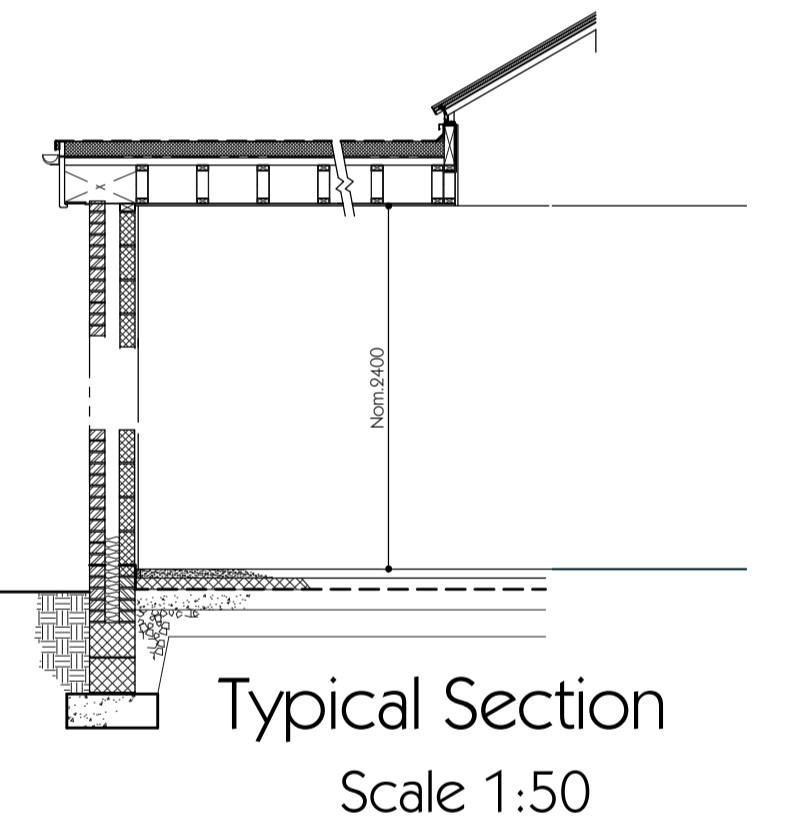

Typical Section  
Scale 1:50

ISSUE	REVISIONS	DATE
CLIENT	H. Robertson	Dwg No. SE-183
DRAWING TITLE		
Proposed extension at :- 13 Goodfell Road Beverley		
PLANNING-1		Date 01/02/24

Igenica - Better by Design

Ron Chipman, Garden Cottage, 15b Main St. Cranswick YO25 9QR  
Tel: - 01377 270131 email: - ron.chipman@btinternet.com