




1:200 Street Scene

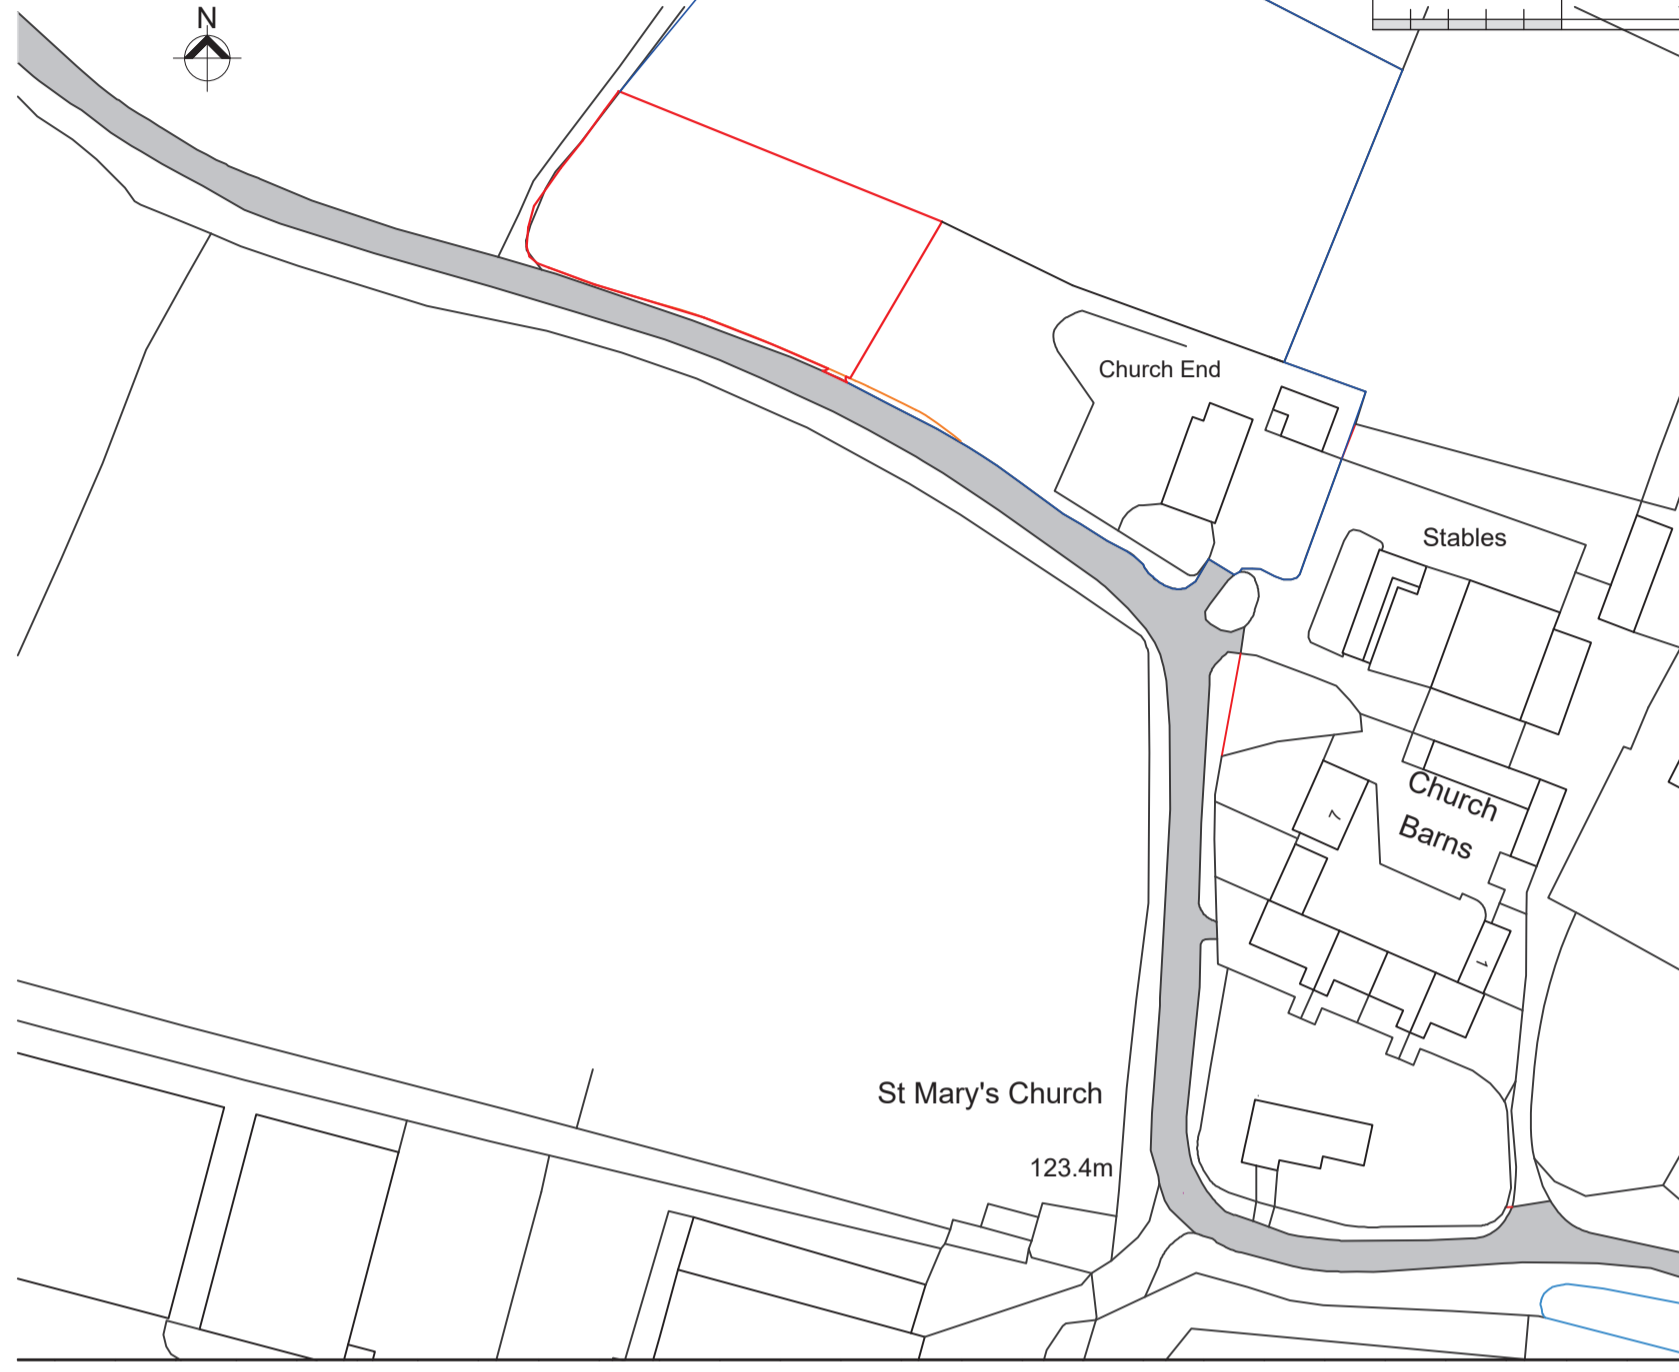


1:1250 Location Plan





Scale Bar
1:100 Front Elevation




1:100 Rear Elevation

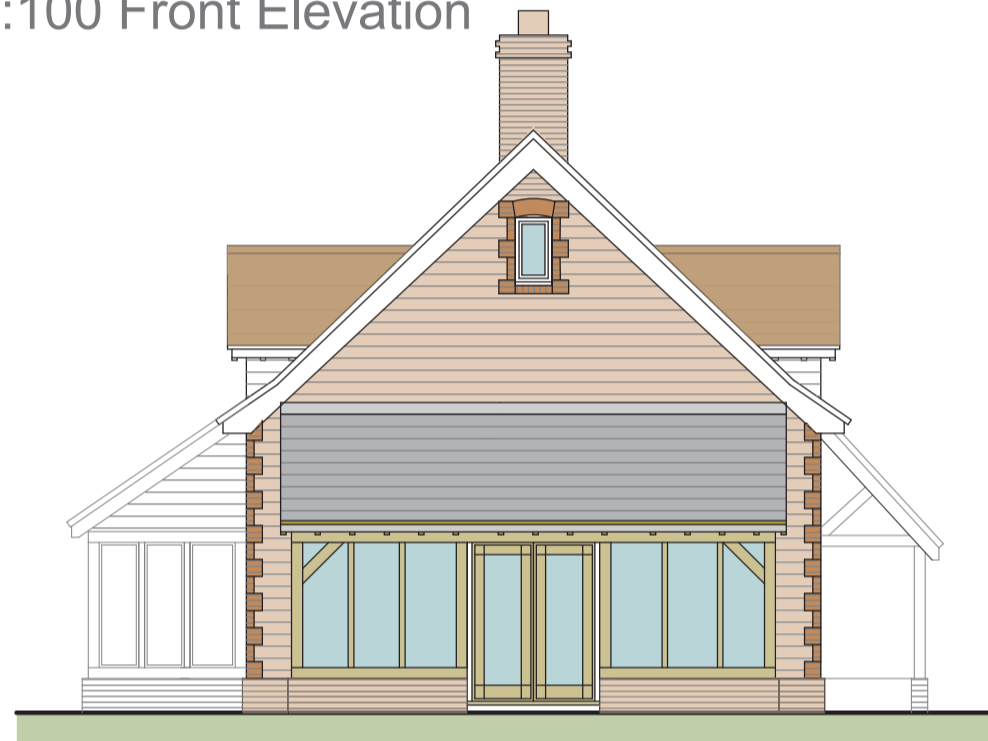


Scale Bar
1:100 Flank Elevation

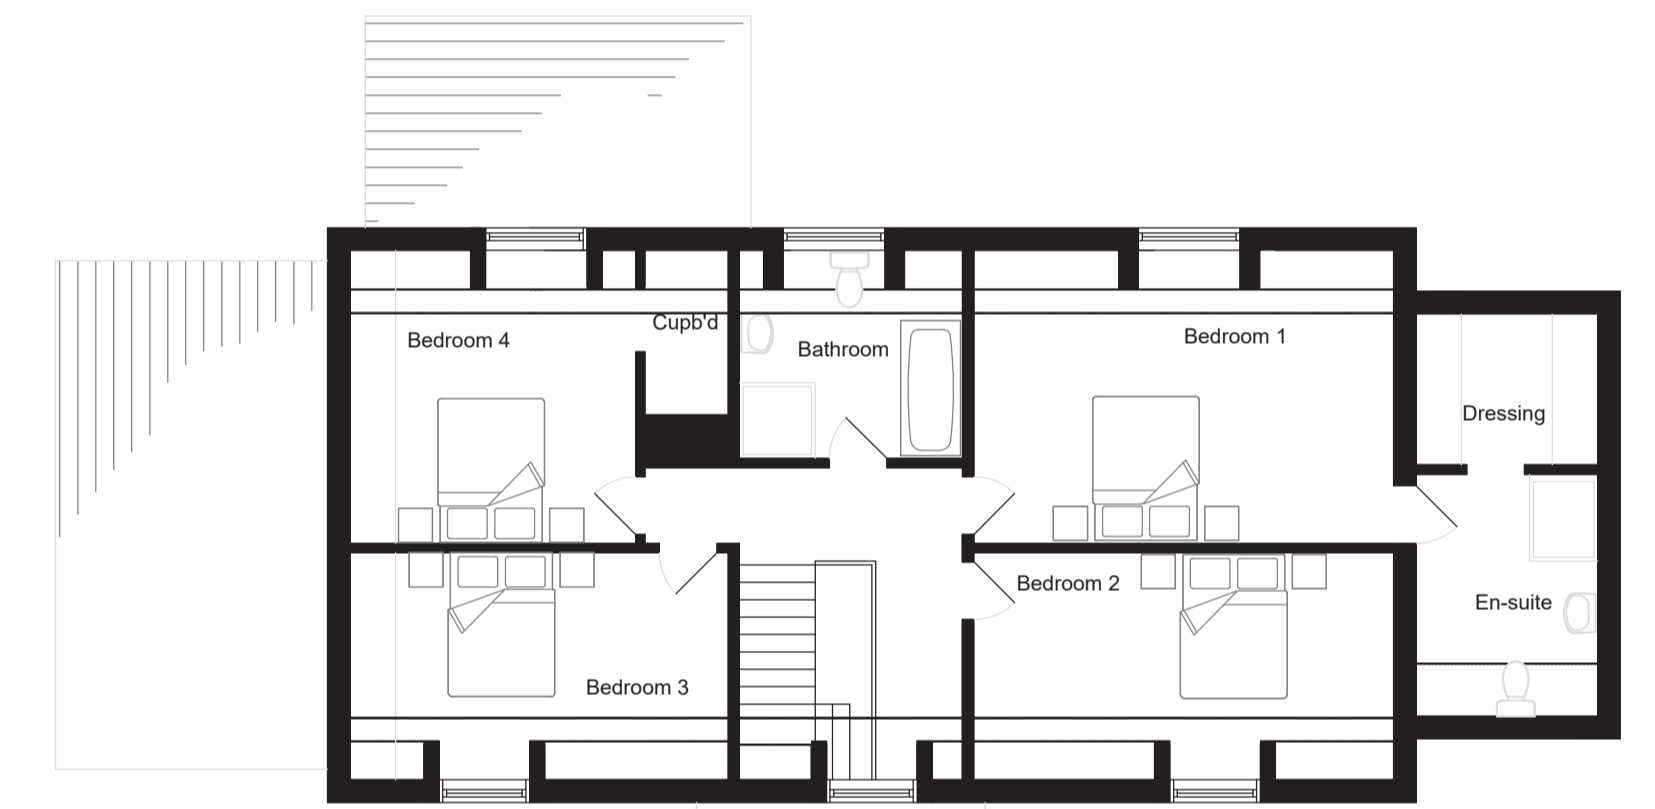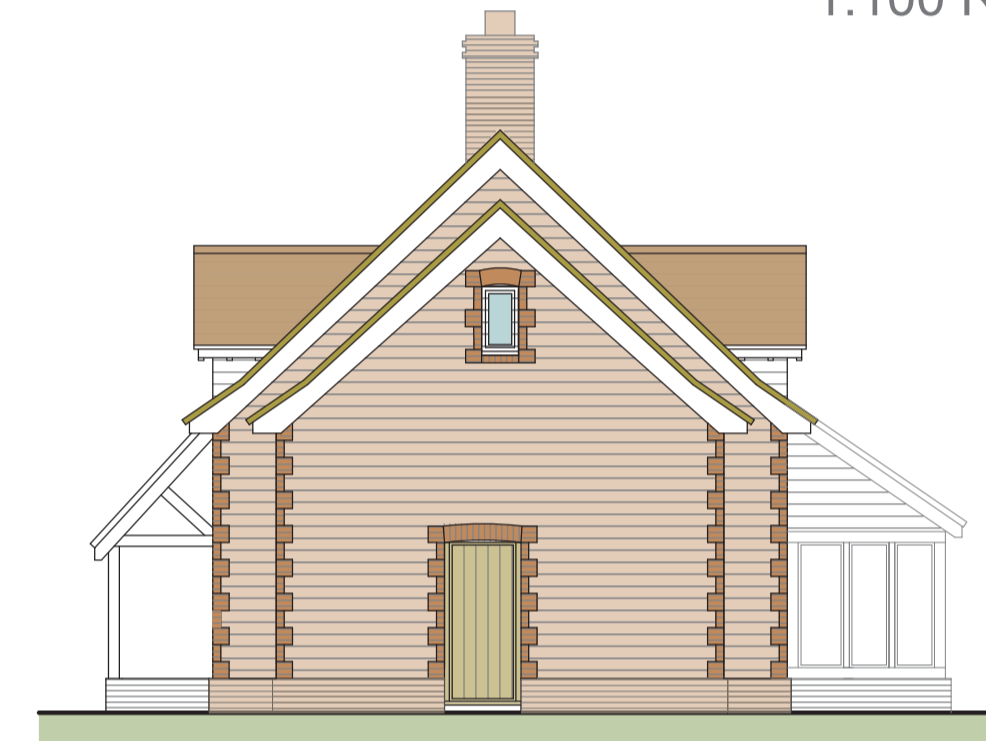

Scale Bar
1:100 First Floor Plan

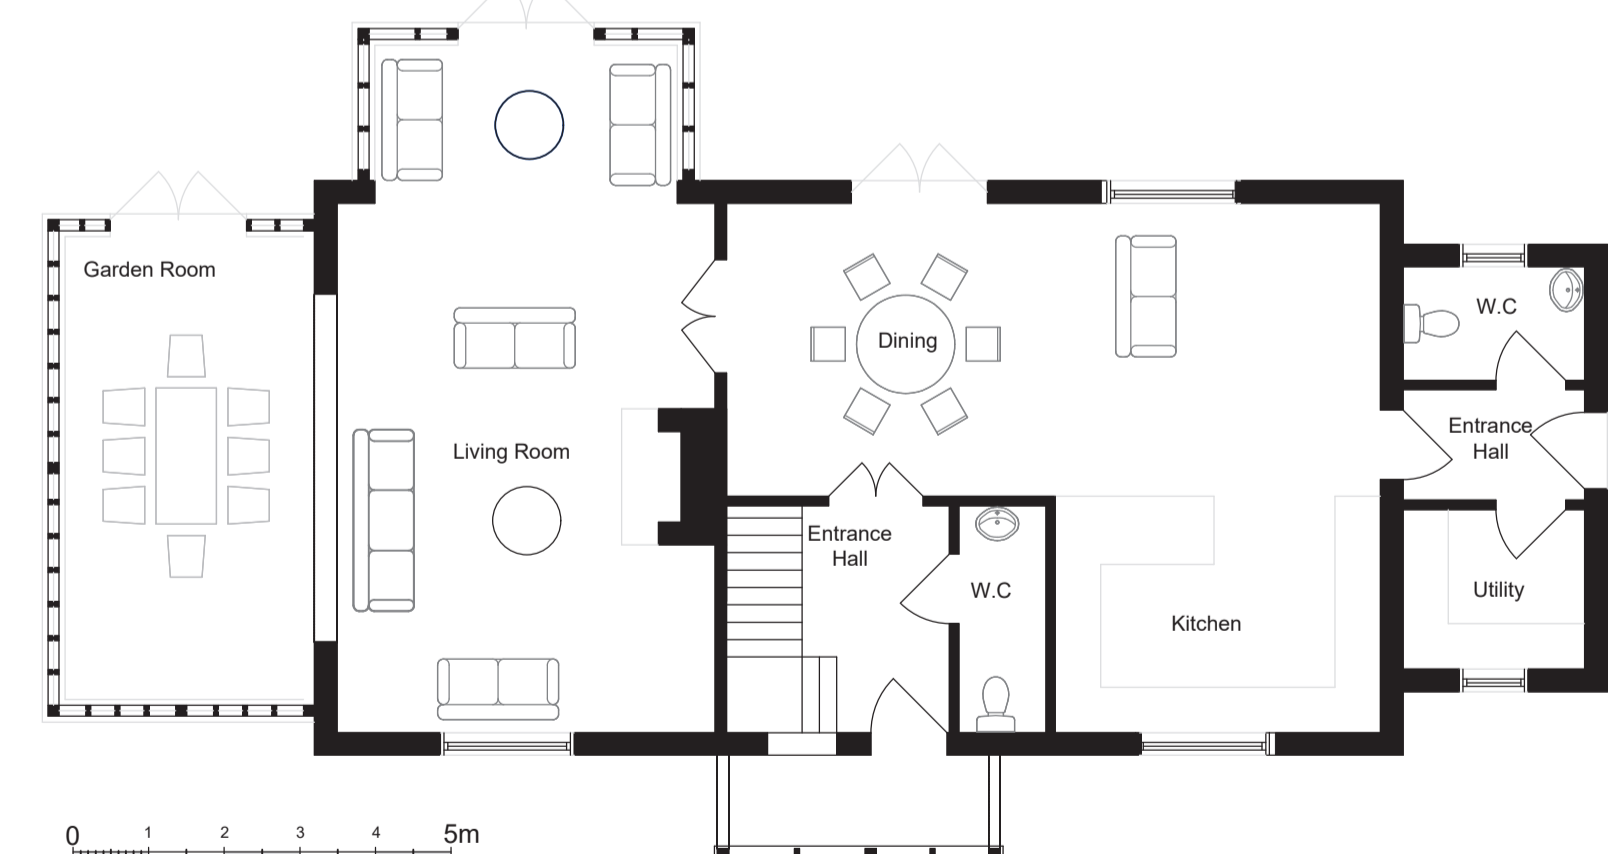

Scale Bar
1:100 Ground Floor Plan

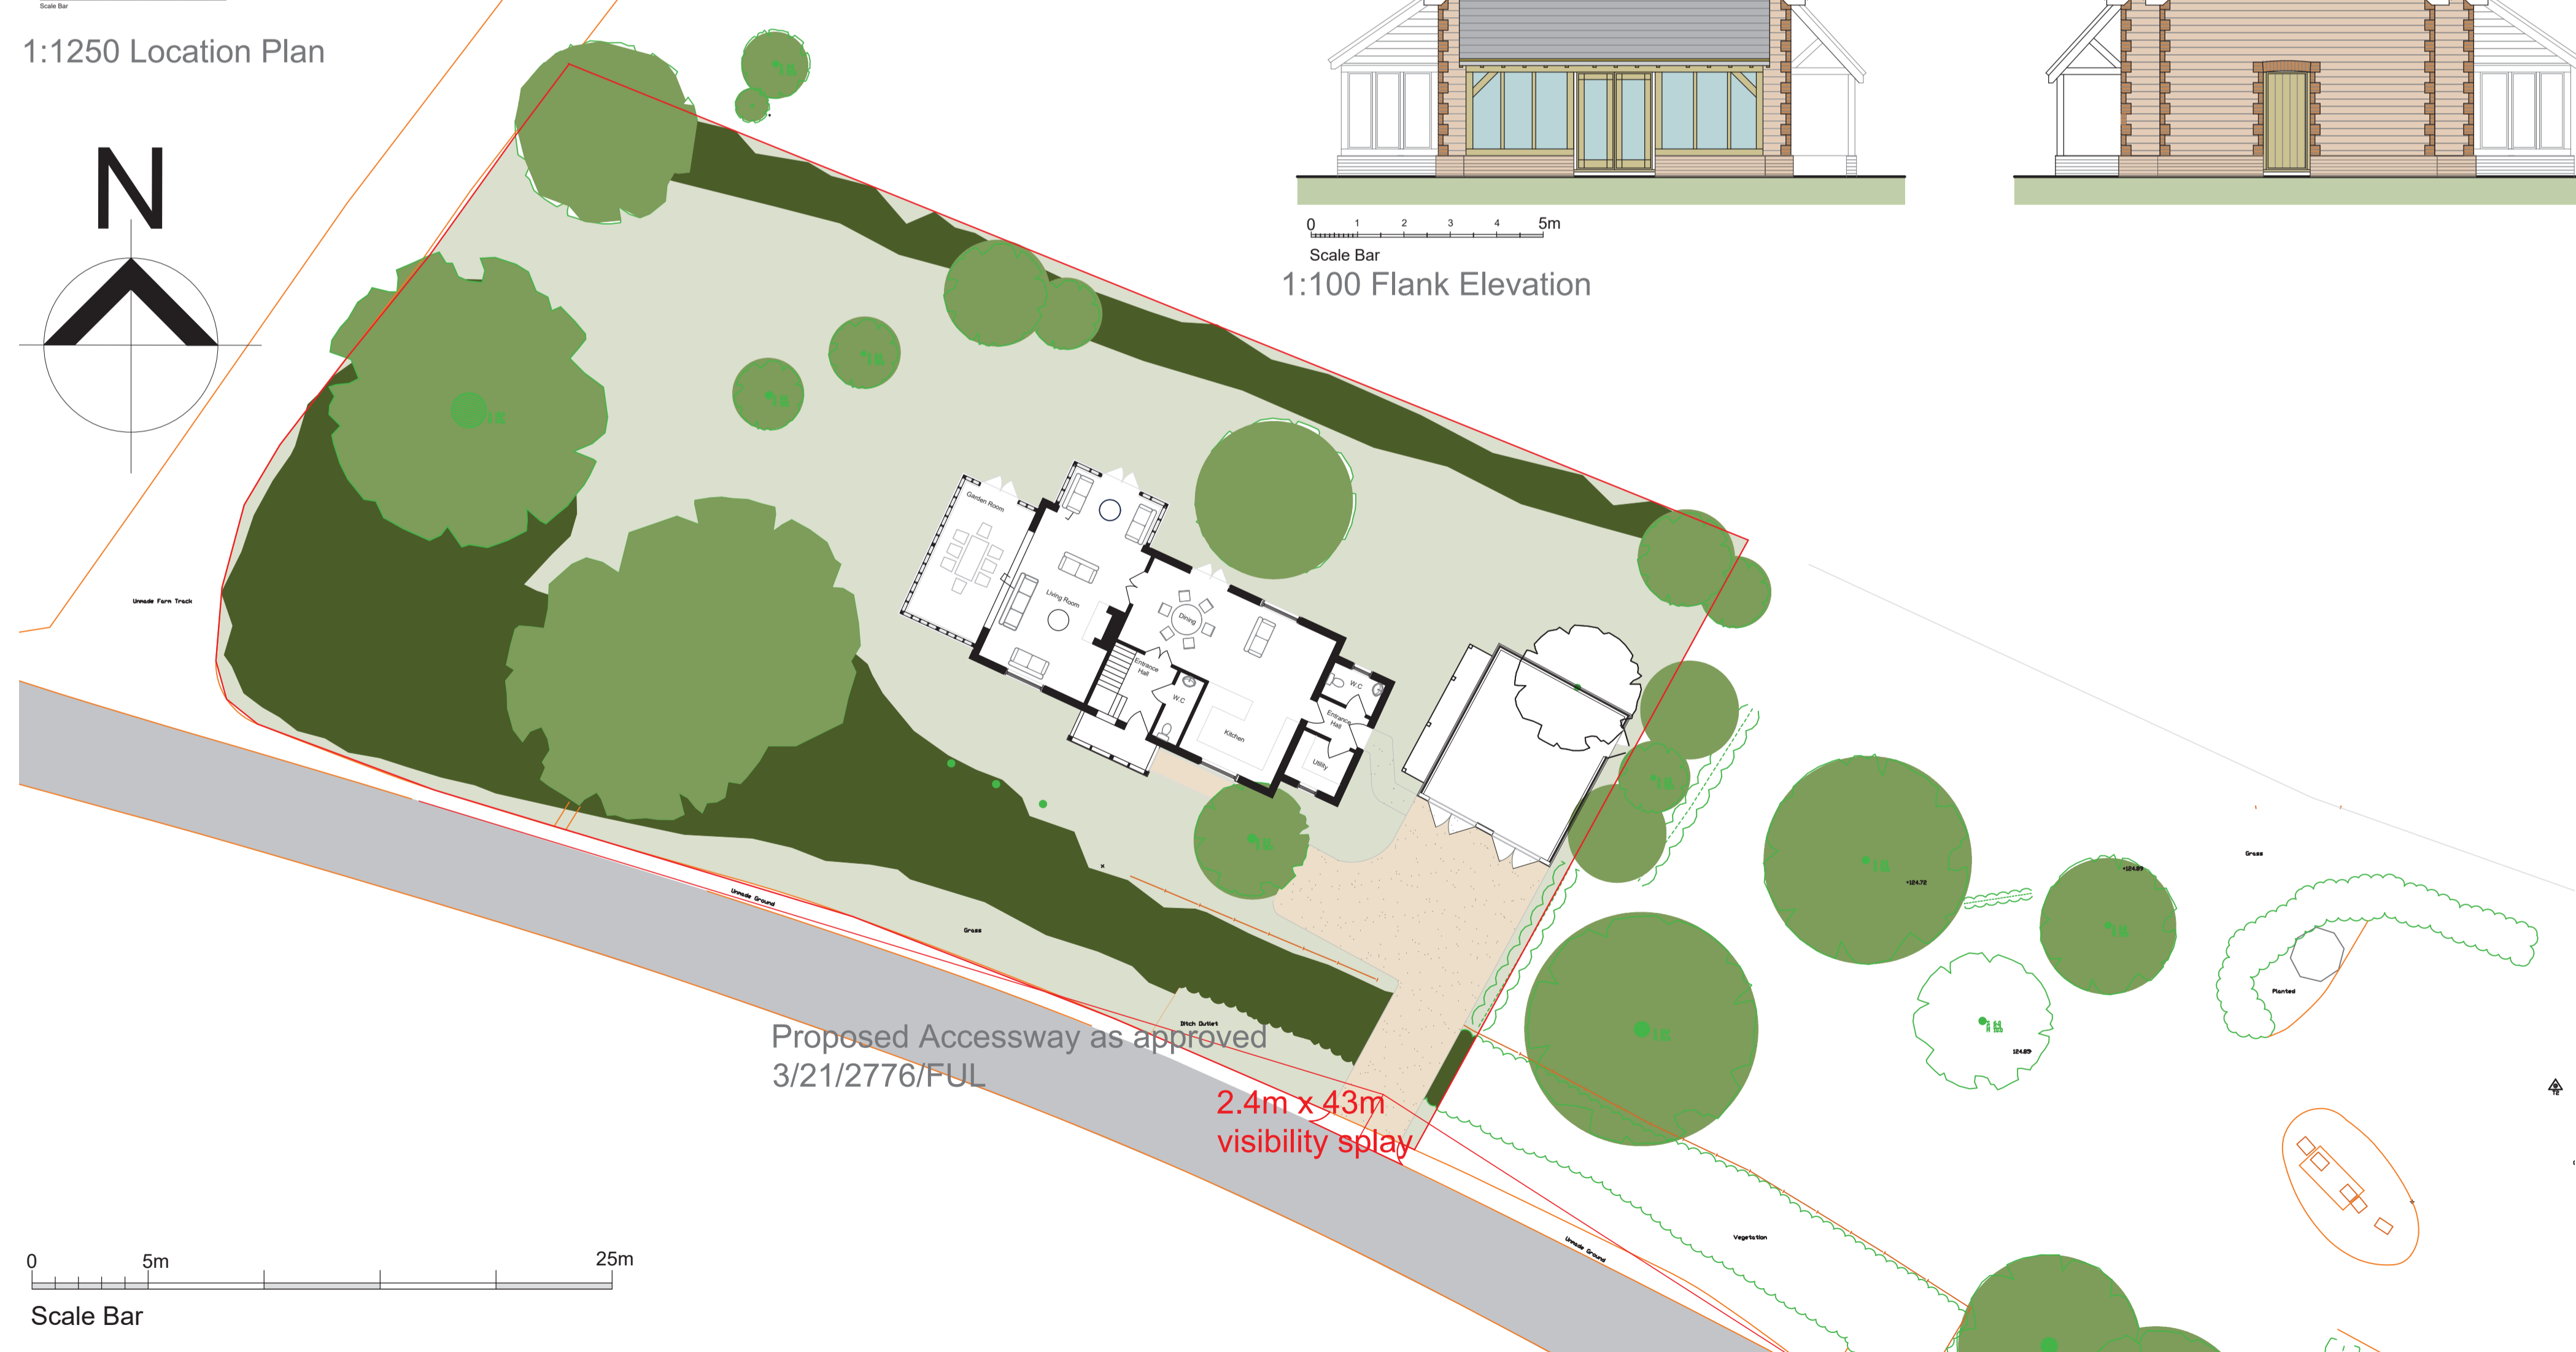


Scale Bar
1:200 Site Plan

Proposed Accessway as approved
3/21/2776/FUL

2.4m x 43m
visibility splay

426 Land Adjacent to Church End, Stocking Pelham, Hertfordshire, SG9 0HT

THE PLANNING CONSULTANCY LTD The Studio, 2 Bradbury Farm Barns Hare Street, Buntingford, Hertfordshire, SG9 0DX		
Project Name: Land adj. Church End, Stocking Pelham	Project No: 426	
Drawing Title: Proposed Floor Plans, Elevations and Location Plan	Drawn by: CJH	
Scale: 1:100 @A1	Date Drawn: 08/01/2024	DRG NO: 100
<small>Dimensions are in millimeters unless otherwise stated.</small>		