


**Notes:**

This drawing is copyright and is not to be reproduced without permission. All dimensions to be checked on site before work is commenced.

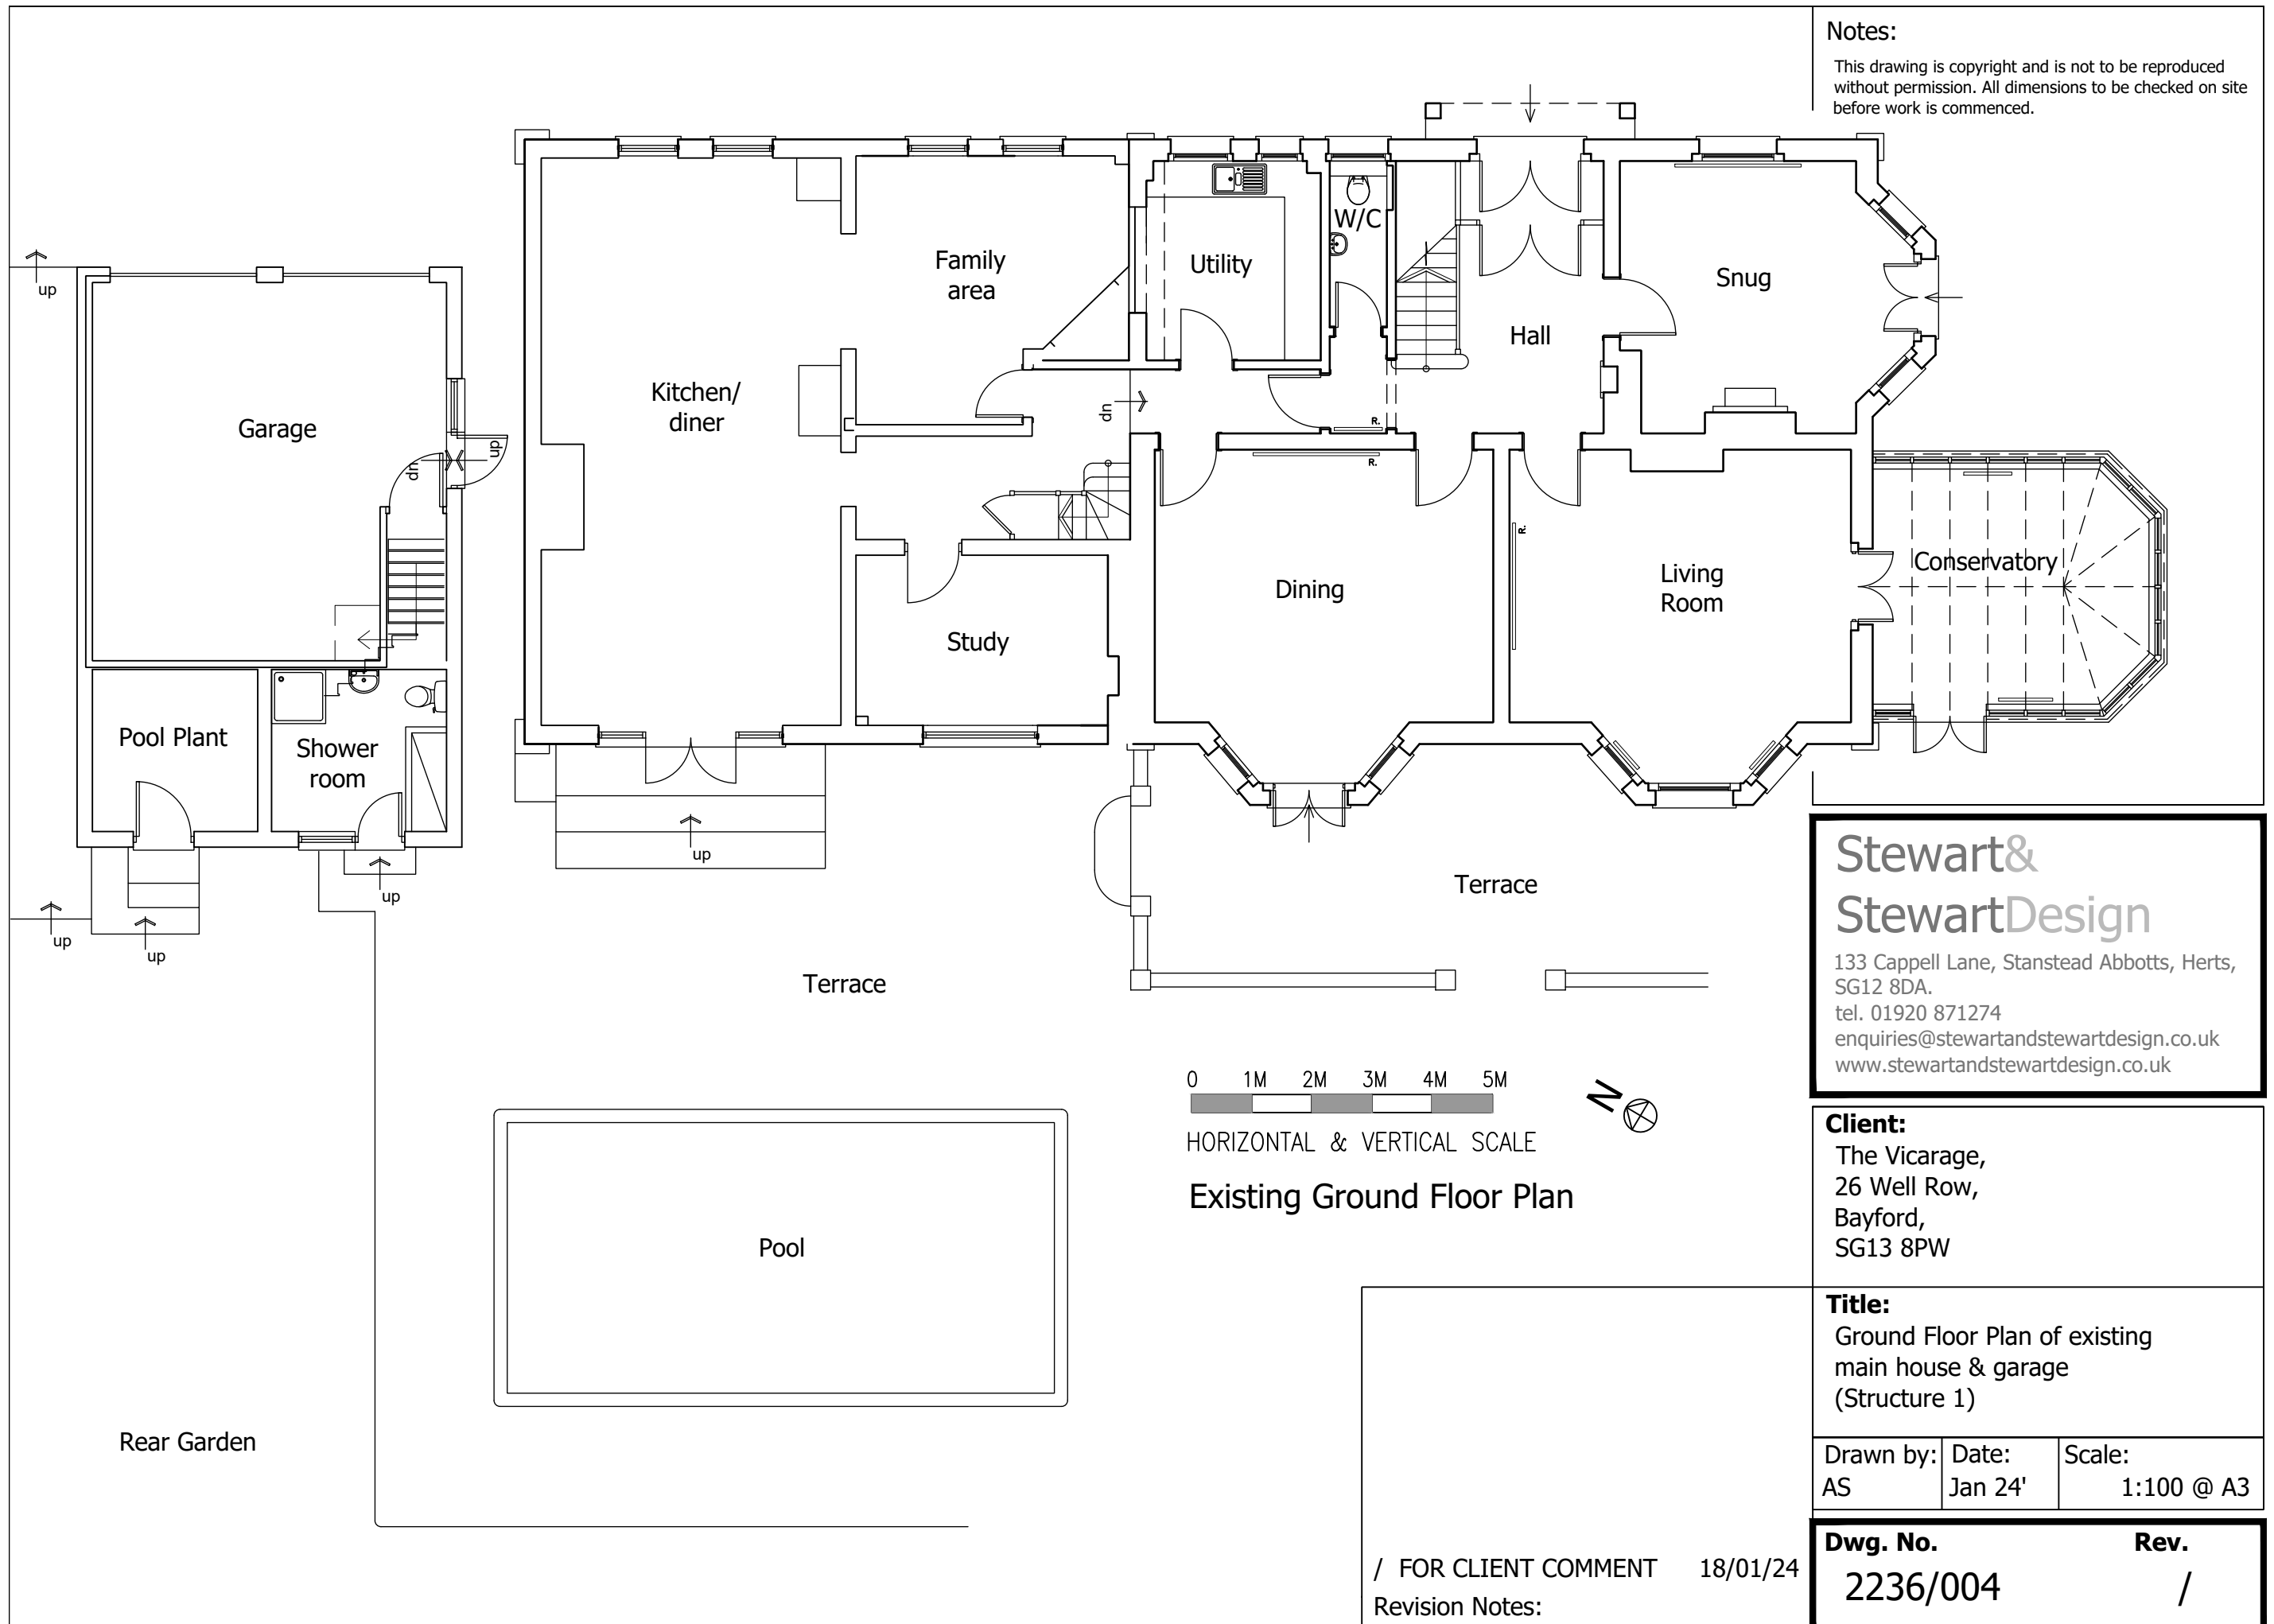


**Stewart & Stewart Design**  
 133 Cappell Lane, Stanstead Abbots, Herts, SG12 8DA.  
 tel. 01920 871274  
 enquiries@stewartandstewartdesign.co.uk  
 www.stewartandstewartdesign.co.uk

**Client:**  
 The Vicarage,  
 26 Well Row,  
 Bayford,  
 SG13 8PW

**Title:**  
 Ground Floor Plan of existing  
 main house & garage  
 (Structure 1)

Drawn by: AS	Date: Jan 24'	Scale: 1:100 @ A3
-----------------	------------------	----------------------

<b>Dwg. No.</b> 2236/004	<b>Rev.</b> /
-----------------------------	------------------

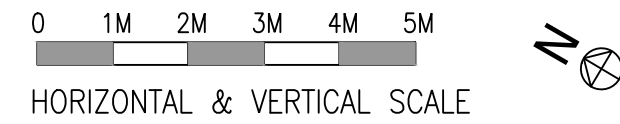

HORIZONTAL & VERTICAL SCALE  
**Existing Ground Floor Plan**

/ FOR CLIENT COMMENT 18/01/24  
 Revision Notes: