


Rear Elevation (SW)

0 1M 2M 3M 4M 5M
 HORIZONTAL & VERTICAL SCALE

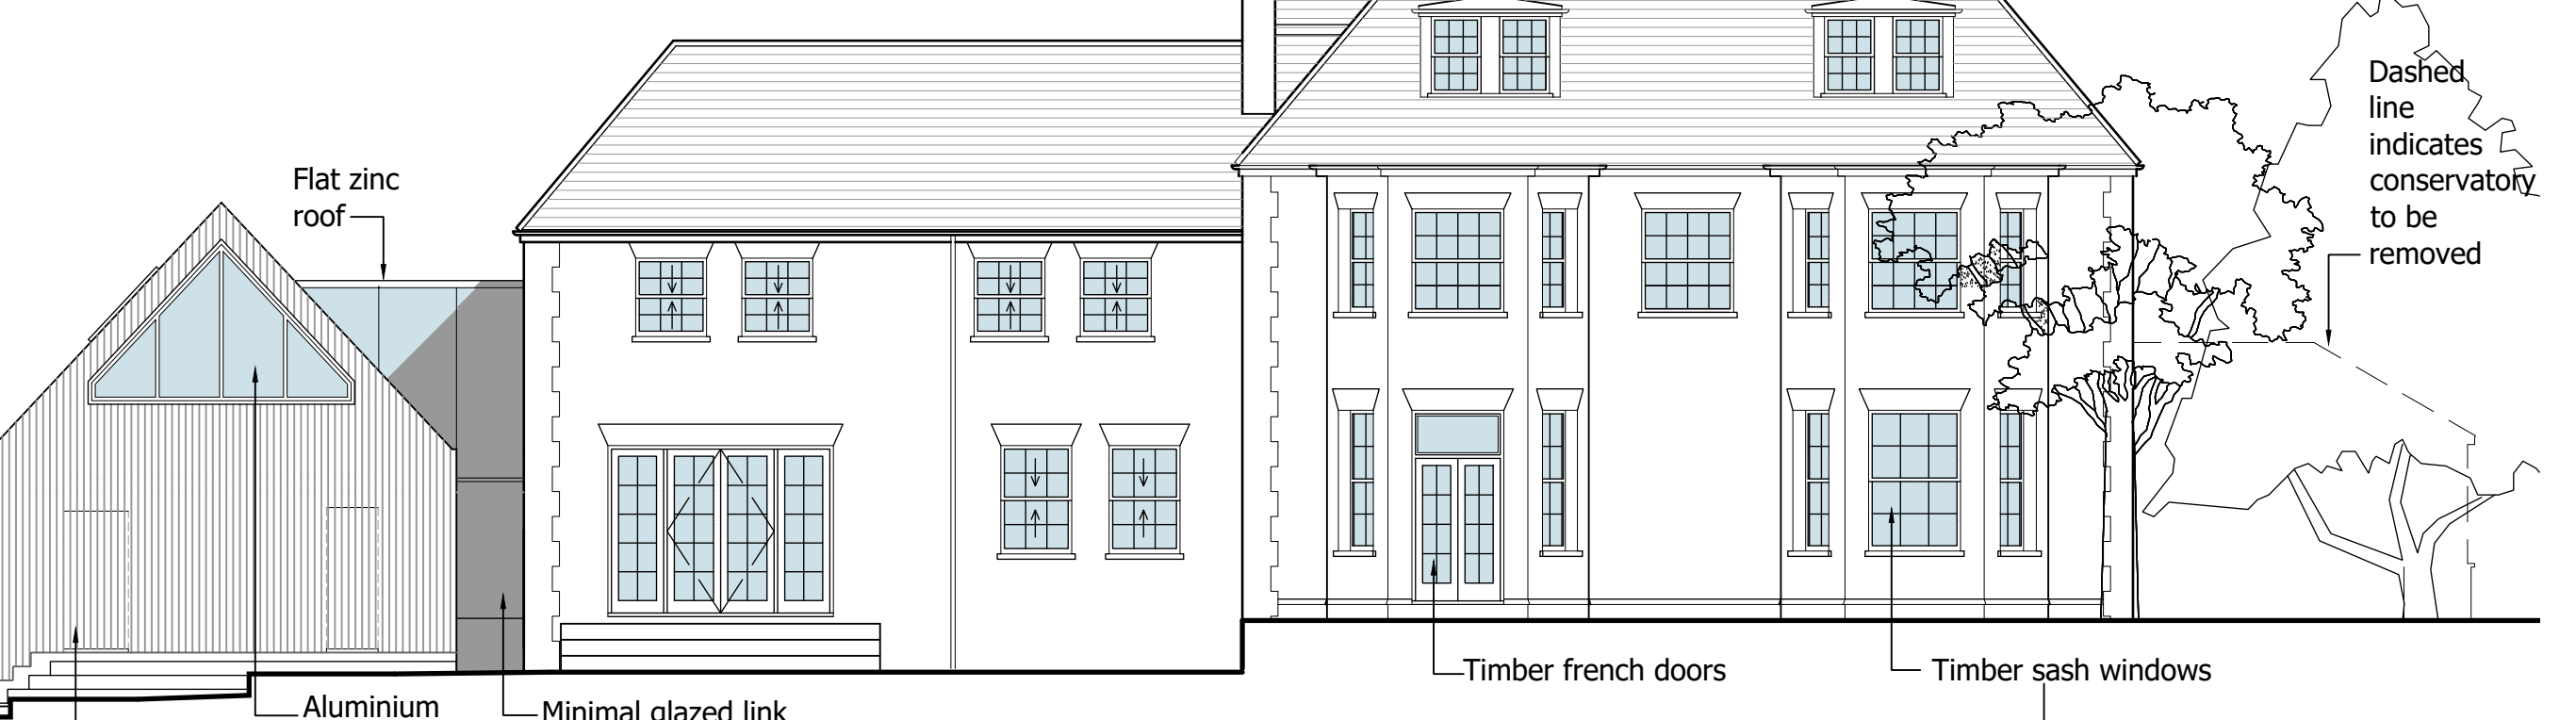

Notes:
 This drawing is copyright and is not to be reproduced without permission. All dimensions to be checked on site before work is commenced.

Dashed line indicates conservatory to be removed

Side Elevation (SE)

0 1M 2M 3M 4M 5M
 HORIZONTAL & VERTICAL SCALE



Dashed line indicates conservatory to be removed

Stewart & StewartDesign
 133 Cappell Lane, Stanstead Abbots, Herts, SG12 8DA.
 tel. 01920 871274
 enquiries@stewartandstewartdesign.co.uk
 www.stewartandstewartdesign.co.uk

Client:
 The Vicarage,
 26 Well Row,
 Bayford,
 SG13 8PW

Title:
 Proposed rear elevation (SW) & side elevation (SE)

Drawn by: AS	Date: Jan 24'	Scale: 1:100 @ A3
-----------------	------------------	----------------------

B Drawing updated 19/02/24
 A Client amendments 05/02/24
 / FOR CLIENT COMMENT 18/01/24
 Revision Notes:

Dwg. No. 2236/014	Rev. B
-----------------------------	------------------