

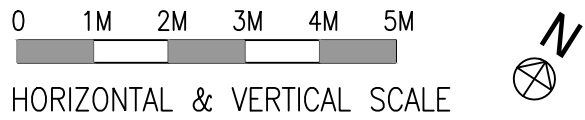
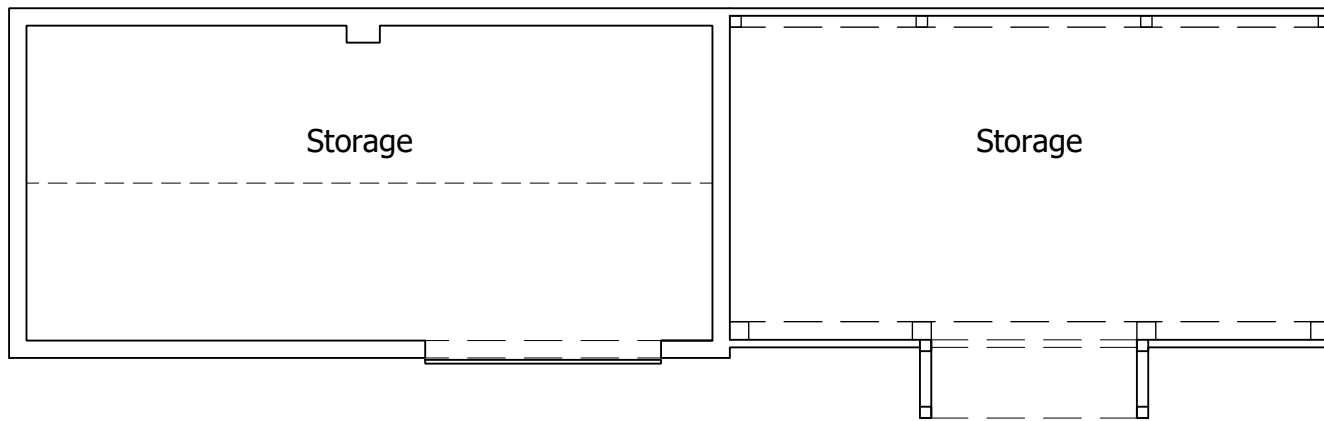


Note: No change to ground floor plan

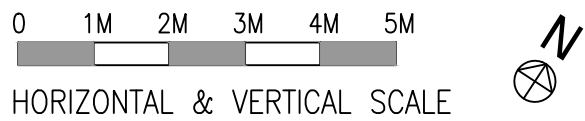

Ground Floor Plan

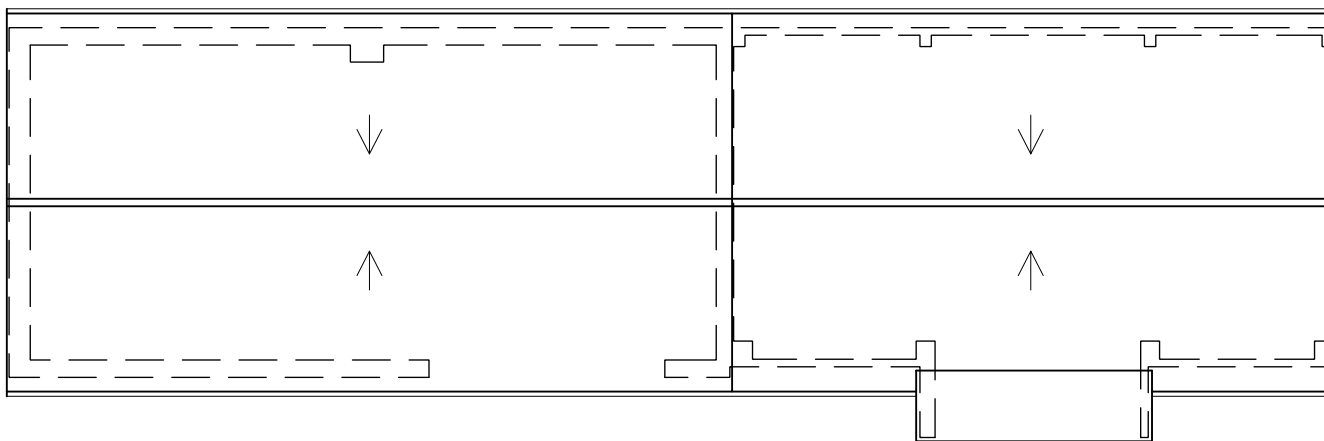

Roof Plan

Notes:

This drawing is copyright and is not to be reproduced without permission. All dimensions to be checked on site before work is commenced.

/ FOR CLIENT COMMENT 18/01/24

Revision Notes:

Stewart & StewartDesign

133 Cappell Lane, Stanstead Abbots, Herts, SG12 8DA.
tel. 01920 871274
enquiries@stewartandstewartdesign.co.uk
www.stewartandstewartdesign.co.uk

Client:

The Vicarage,
26 Well Row,
Bayford,
SG13 8PW

Title:

Proposed plans for Structure 3:
Outbuilding

Drawn by: AS	Date: Jan 24'	Scale: 1:100 @ A3
-----------------	------------------	----------------------

Dwg. No. 2236/021	Rev. /
-----------------------------	------------------