


Site Plan (NTS)

The boundary treatments have not been shown for clarity

Section B - Structures as existing

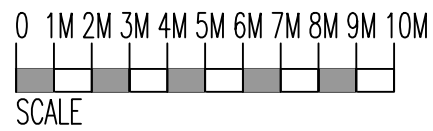


Structure 1:  
Garage

Structure 2:  
Garage/carport/annexe

Structure 3:  
Outbuilding

Section B - Structures as proposed

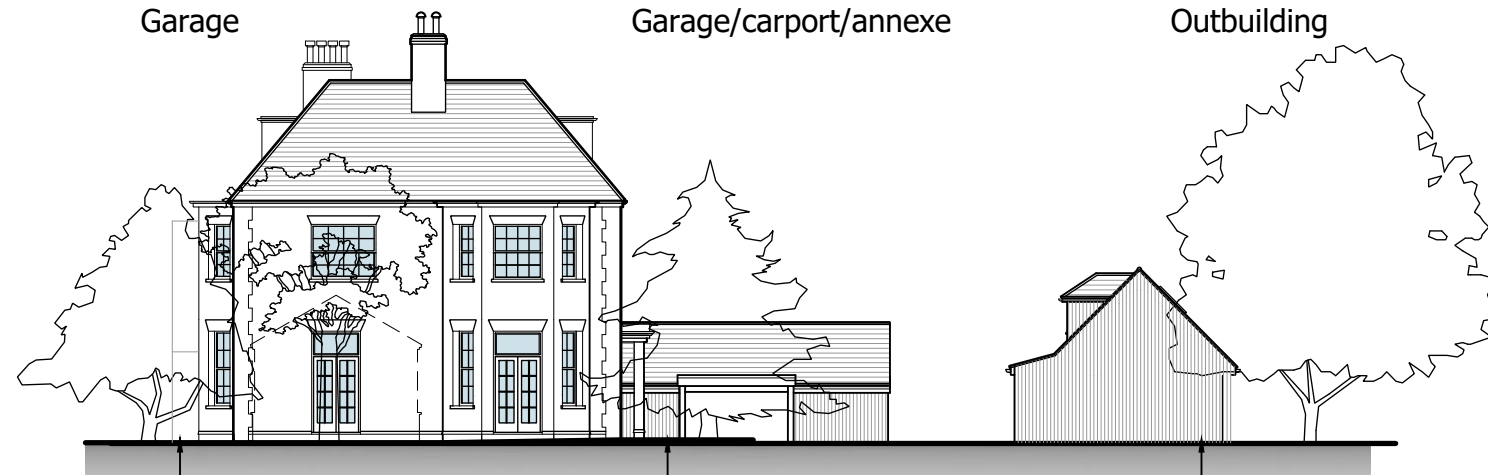

Structure 1:  
Garage

Structure 2:  
Garage/carport/annexe

Structure 3:  
Outbuilding

**Notes:**

This drawing is copyright and is not to be reproduced without permission. All dimensions to be checked on site before work is commenced.

A Client amendments 05/02/24  
/ FOR CLIENT COMMENT 18/01/24

Revision Notes:

**Stewart & Stewart Design**

133 Cappell Lane, Stanstead Abbots, Herts, SG12 8DA.  
tel. 01920 871274  
enquiries@stewartandstewartdesign.co.uk  
www.stewartandstewartdesign.co.uk

**Client:**

The Vicarage,  
26 Well Row,  
Bayford,  
SG13 8PW

**Title:**

Section B through site plan to show structures in context - existing & proposed

Drawn by: AS	Date: Jan 24'	Scale: 1:200 @ A3
-----------------	------------------	----------------------

<b>Dwg. No.</b> 2236/024	<b>Rev.</b> A
-----------------------------	------------------